



Borgarhella
13 mhl.02

Borgarhe
13 mhl.02

Samþykkt þann
02. nóv. 2022
fh. byggingarfulltrúans í Hafnarfirði
Róbert A. Róbertsson

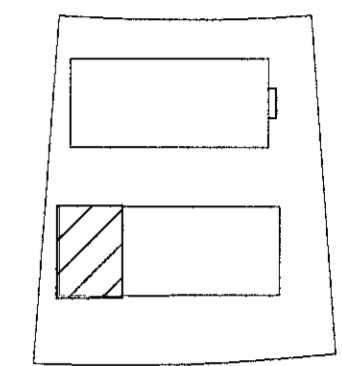

LYKILMYND

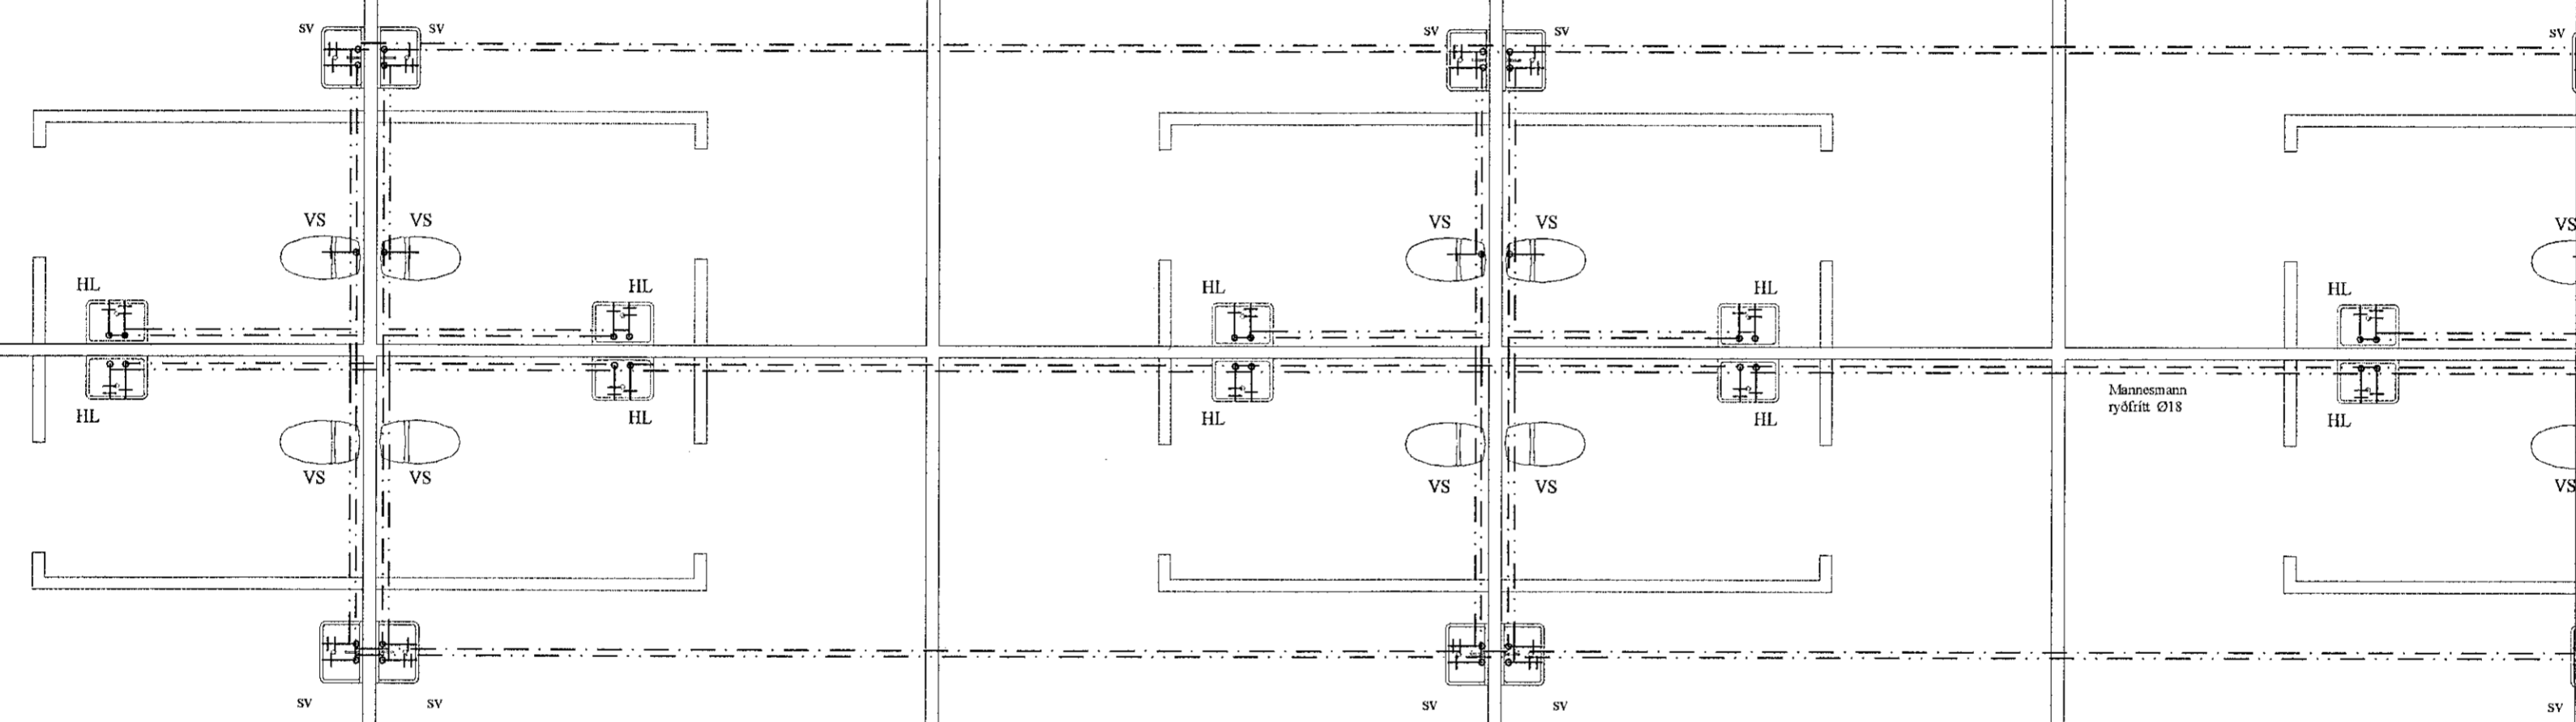

Mannesmann
ryðfritt Ø18

BR	DAGS	BREYTING	
KG	01.10.2022	Stofn vatnslagna lagðar undir gólfplötu	
HÖNNUNARSTJÓRI: <i>[Signature]</i>			
	HJARDARHOLT 11 800 SELFOSTI SÍMI: 783 4180 NETFANG: kjartangars@icloud.com		
Ártún ehf. 12.07.2021			
Borgarhella 13 mhl.02			
Lagnir: Grunnmynd neysluvatnslagna			Kvarði 1:50
HANNAD:	TEIKNAD	DAGSETNIG	VERKNÚMÉR
KG	KG	20.12.2021	2021-36
SKRÁARNAFN	SAMÞYKKT	130553-7649	TEIKNING NÚMÉR:
Borgarhella 13 Lagnir.dwg			311