



Borgarhella
13 mhl. 01

Borgarhella 13
mhl. 01


Samþykkt þann
02. nóv. 2022
fh. byggingarfulltrúans í Hafnarfirði
Róbert A. Róbertsson

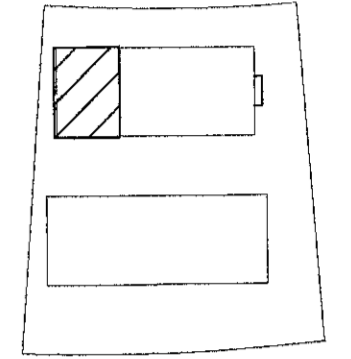

LYKILMYND

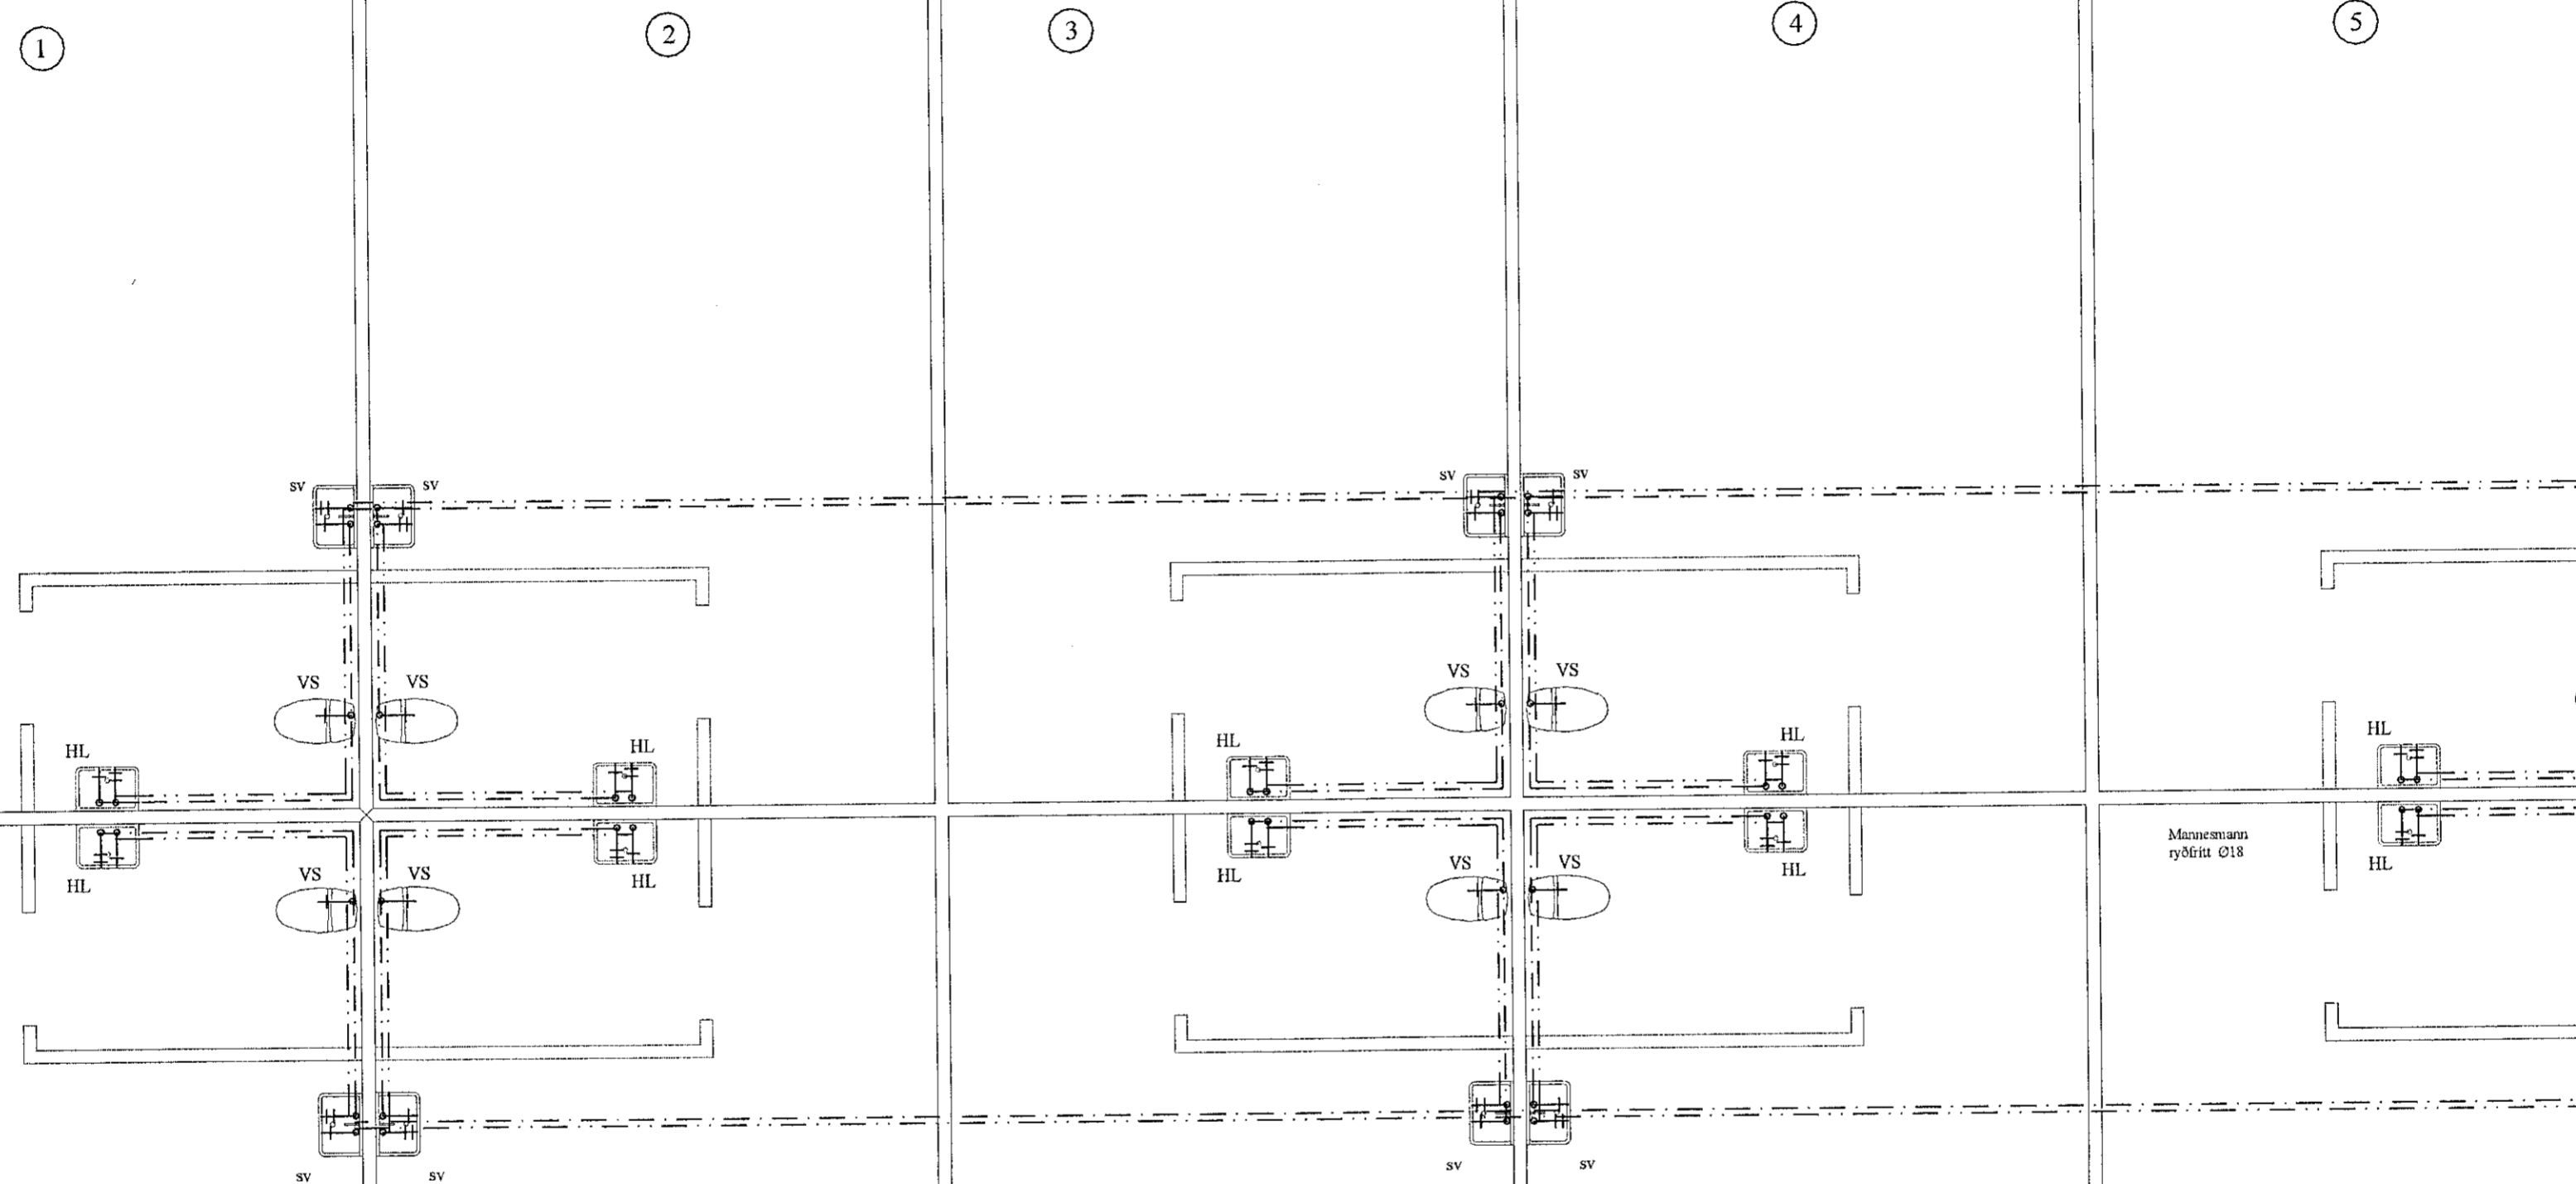

Mannesmann
ryðgitt 018

BR	DAGS	BREYTING	
KG	01.10.2022	Stóin vatnslagna lagðar undir gólfplötu	
HÖNNUNARSTJÓRI:		<i>Róbert A. Róbertsson</i>	
 HJARDARHOLT 11 800 SELFOSSI SÍMI: 783 4180 NETFANG: kjarfangardars@gmail.com		2201003439	
Ártún ehf. 12.07.2021			
Borgarhella 13 mhl.01			
Lagnir: Grunnmynd neyklusvatnslagna			Kvarði 1:50
HANNAD:	TEIKNAD	DAGSETNIG	VERKNÚMER
KG	KG	20.12.2021	2021-36
SKRÁARNAFN	SAMBÝKKT	130555-7619	TEIKNING NÚMER:
Borgarhella 13 Lagnir.dwg			314