




D-07- Lóðrétt
2.02-02

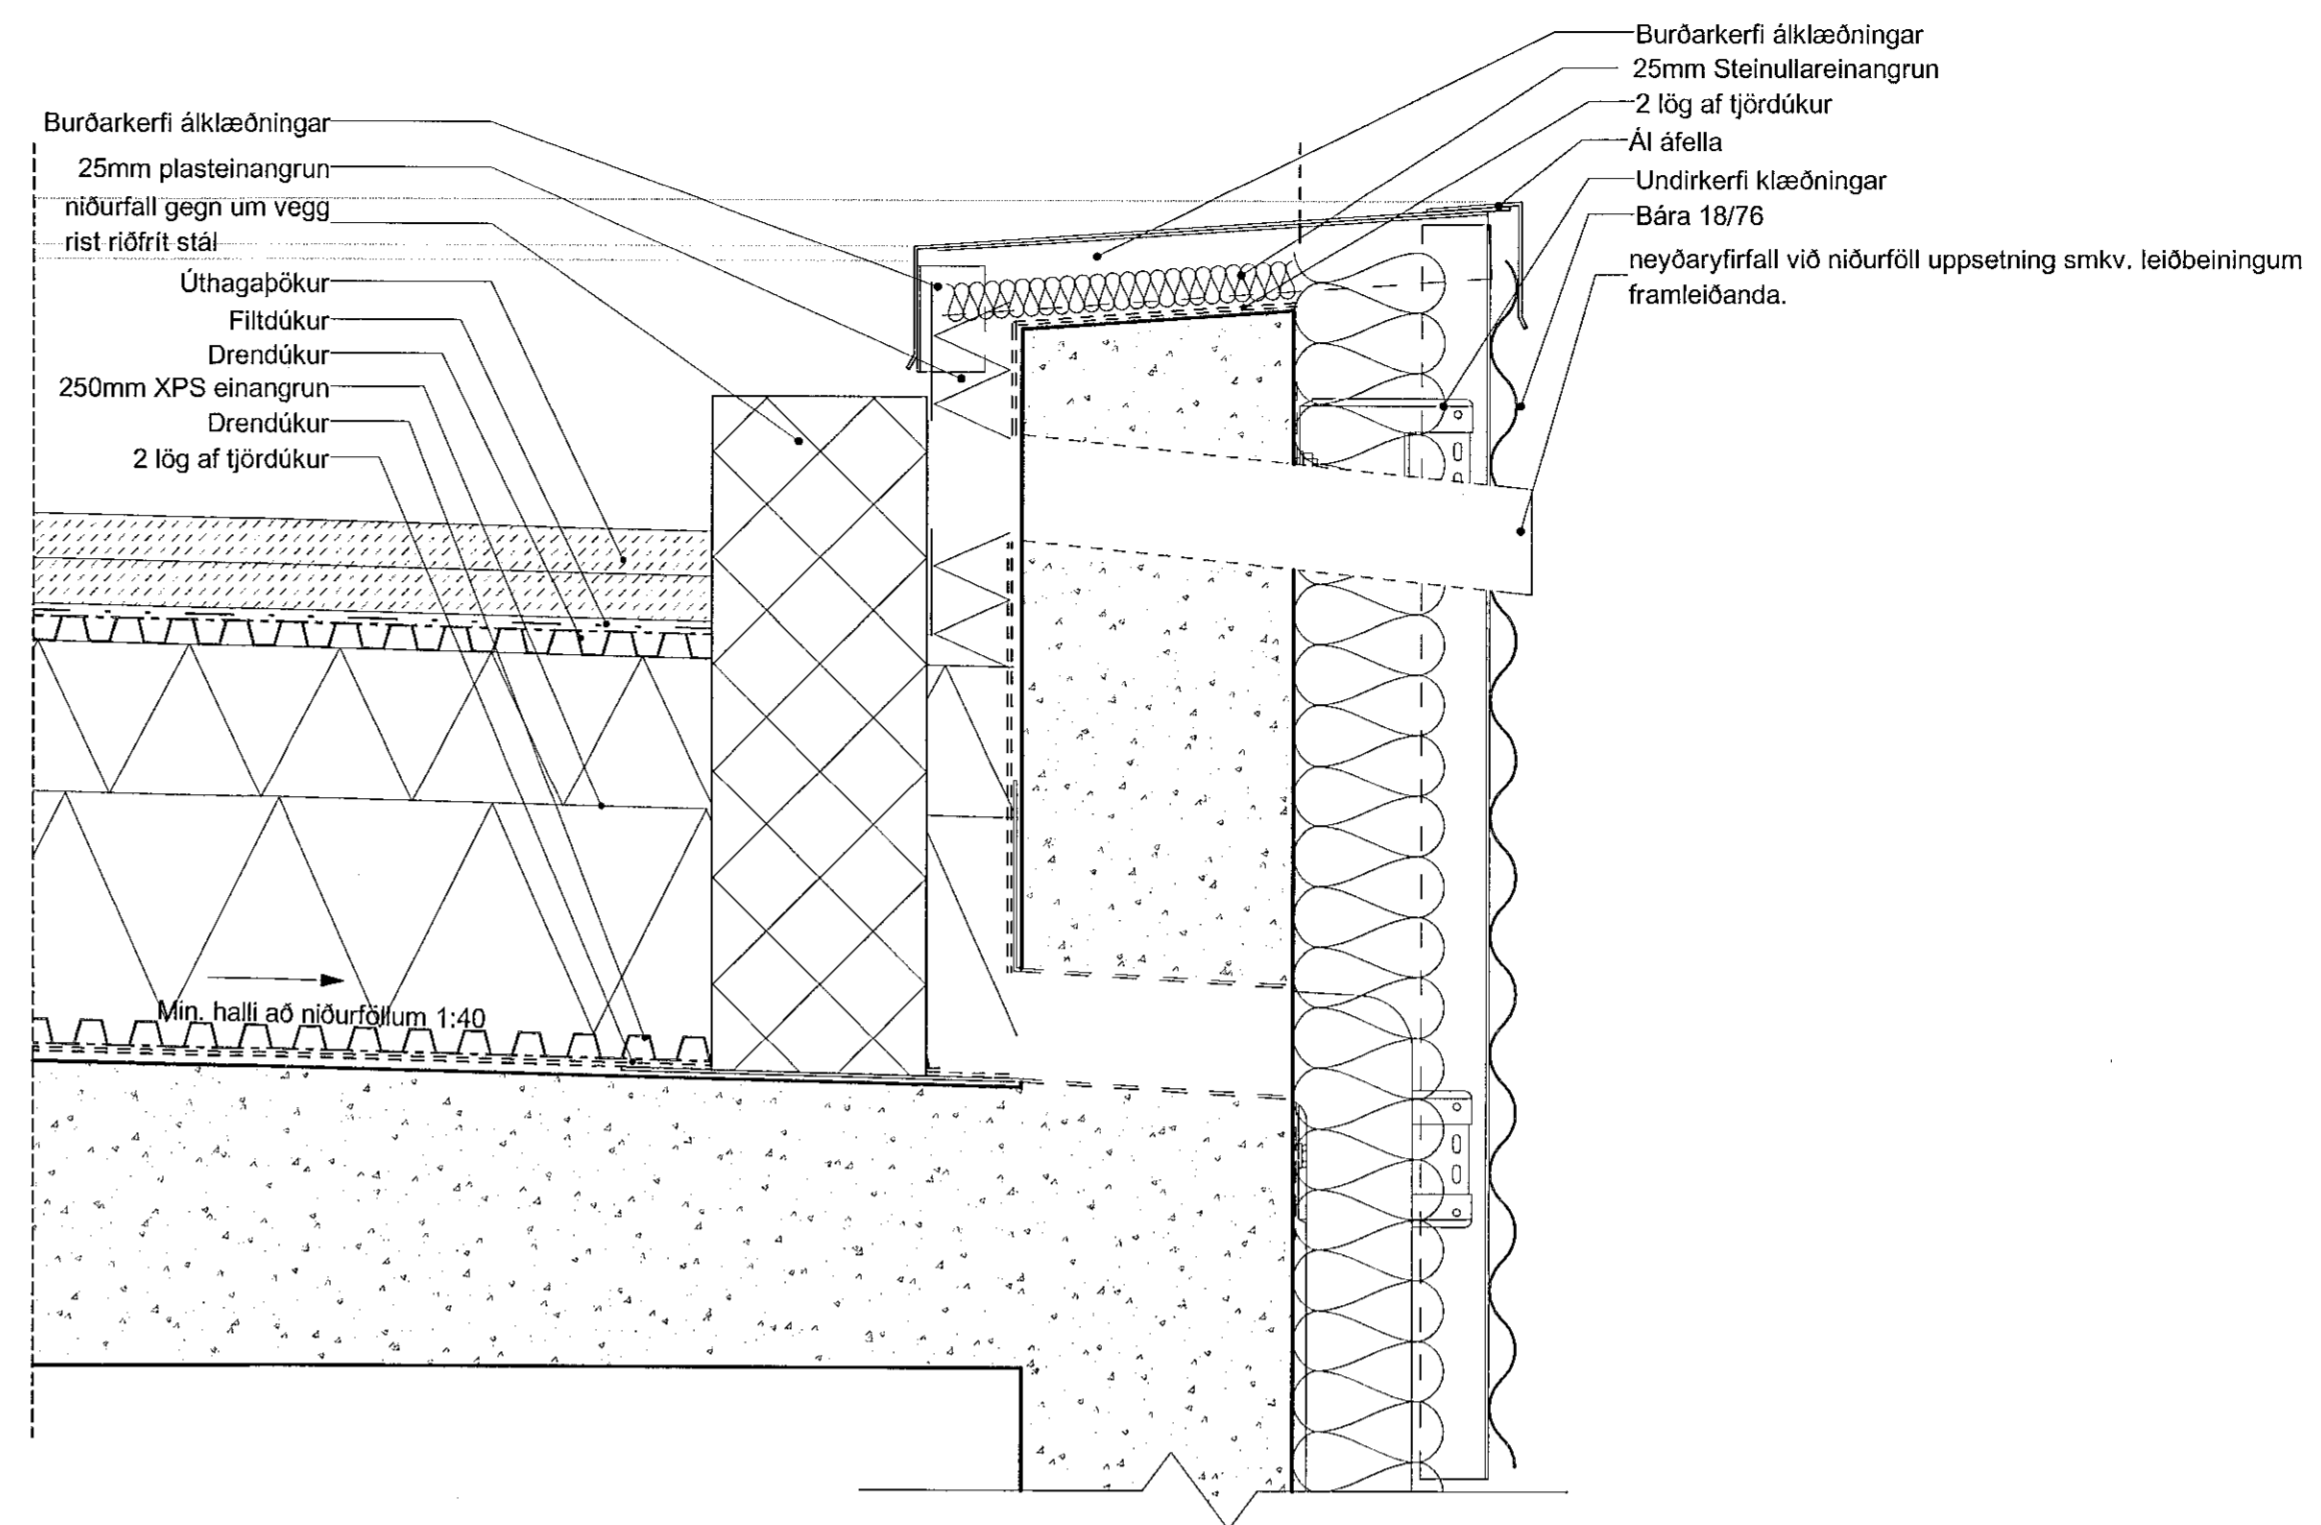

D-06- Lóðrétt
2.02-02

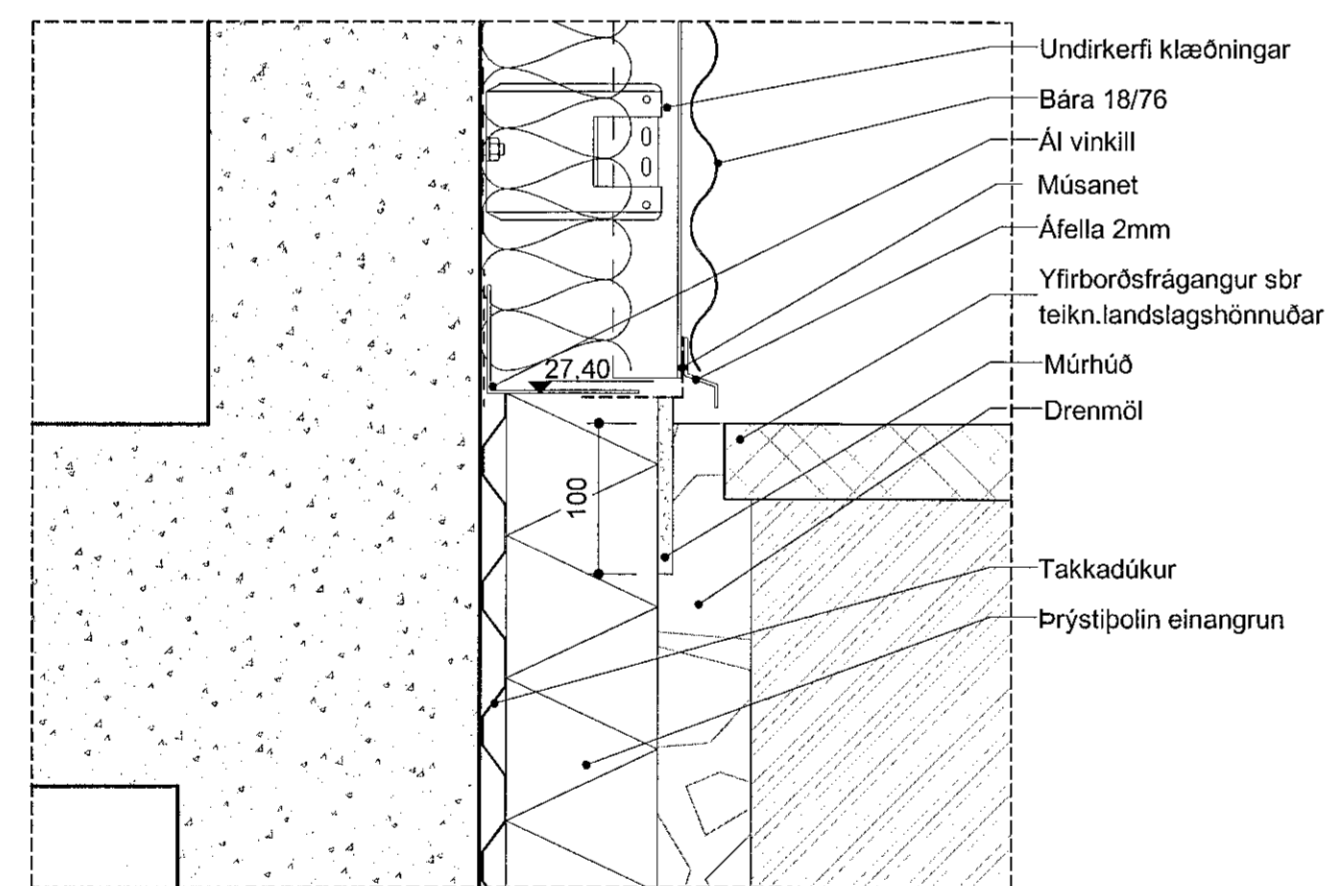

D-05- Lóðrétt
2.02-01

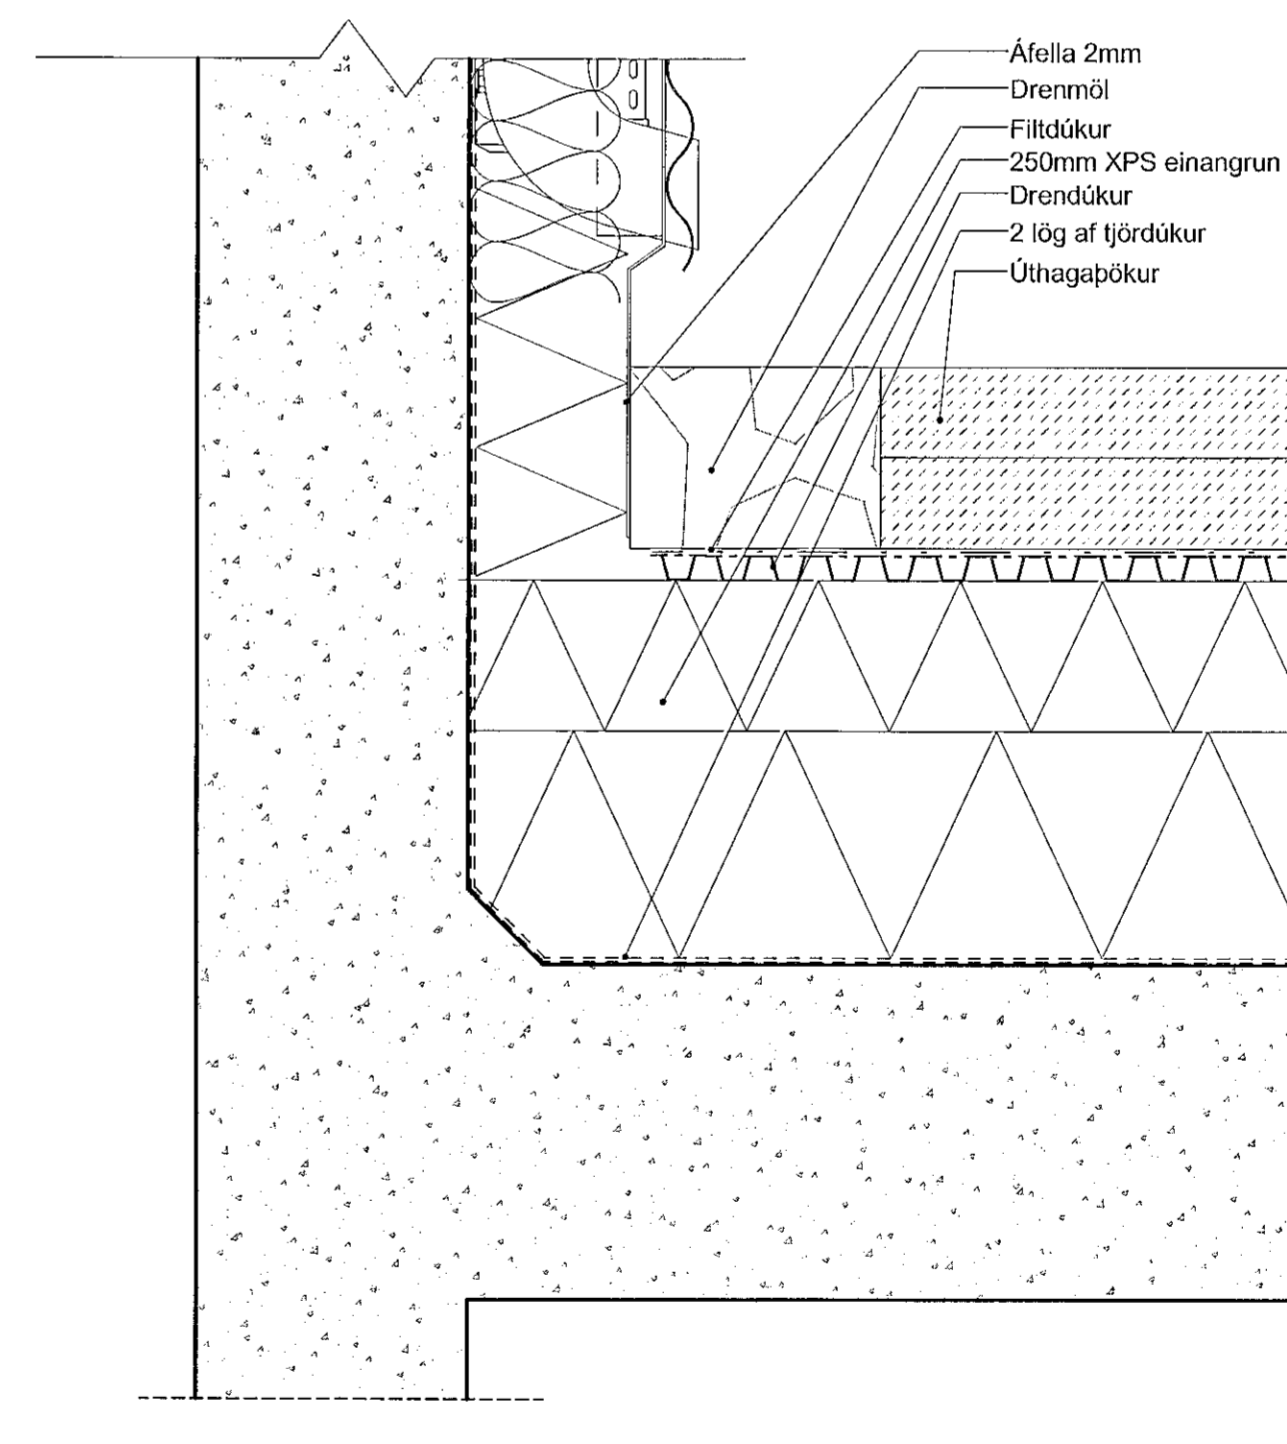


D-06- Lóðrétt
2.02-02

Sampykkt þann
01. nóv. 2021
Eh. byggingarfulltrúans í Hafnarf. b.
Hjálmar A. Jónsson
1-1A3

VERKTEIKNING GERD Á GRUNNI
ADALUPPFÁRÁTTA SEM VORU SAMPYKKTIR ÞANN.
22. JÚL 2021

A 20.10.2021 HB Endurútgefið óbreytt
BREYTINGAR

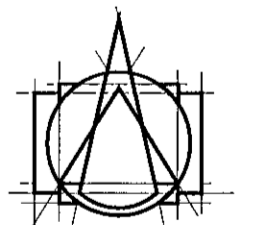

T.ark
ARKITEKTAR
HÁITÚNI 20 - 105 REIÐJAVÍK
SÍMI: 540 5700
tark@tark.is - www.tark.is

VERKREIÐI
Nónhamar 1-3, 221 Hafnarfj.
Fjölbýlishús, mhl.02
Verkteikningar

VERK
Deili utanhúss 2

MÁL: 1 : 5
HAFNRAD: AA
YFIRAFRÍÐ: ISC
VERKNGMÉR: FL TEIKNINGANGMÉR DTG

DAGS: 30.06.2021
TEIKNAD: HI

753-16, 04 2.06-02 A

SAMP: Ásgeir Ásgeirsson Arkitekt MAA MARK Kt.060161-5429

Öl afnot og afrit teikninga, sé hluti eða heild, er það samþykkt höfund, skv. ákvæðum höfundabla.