



ÚTLIT NORÐUR
 1:50

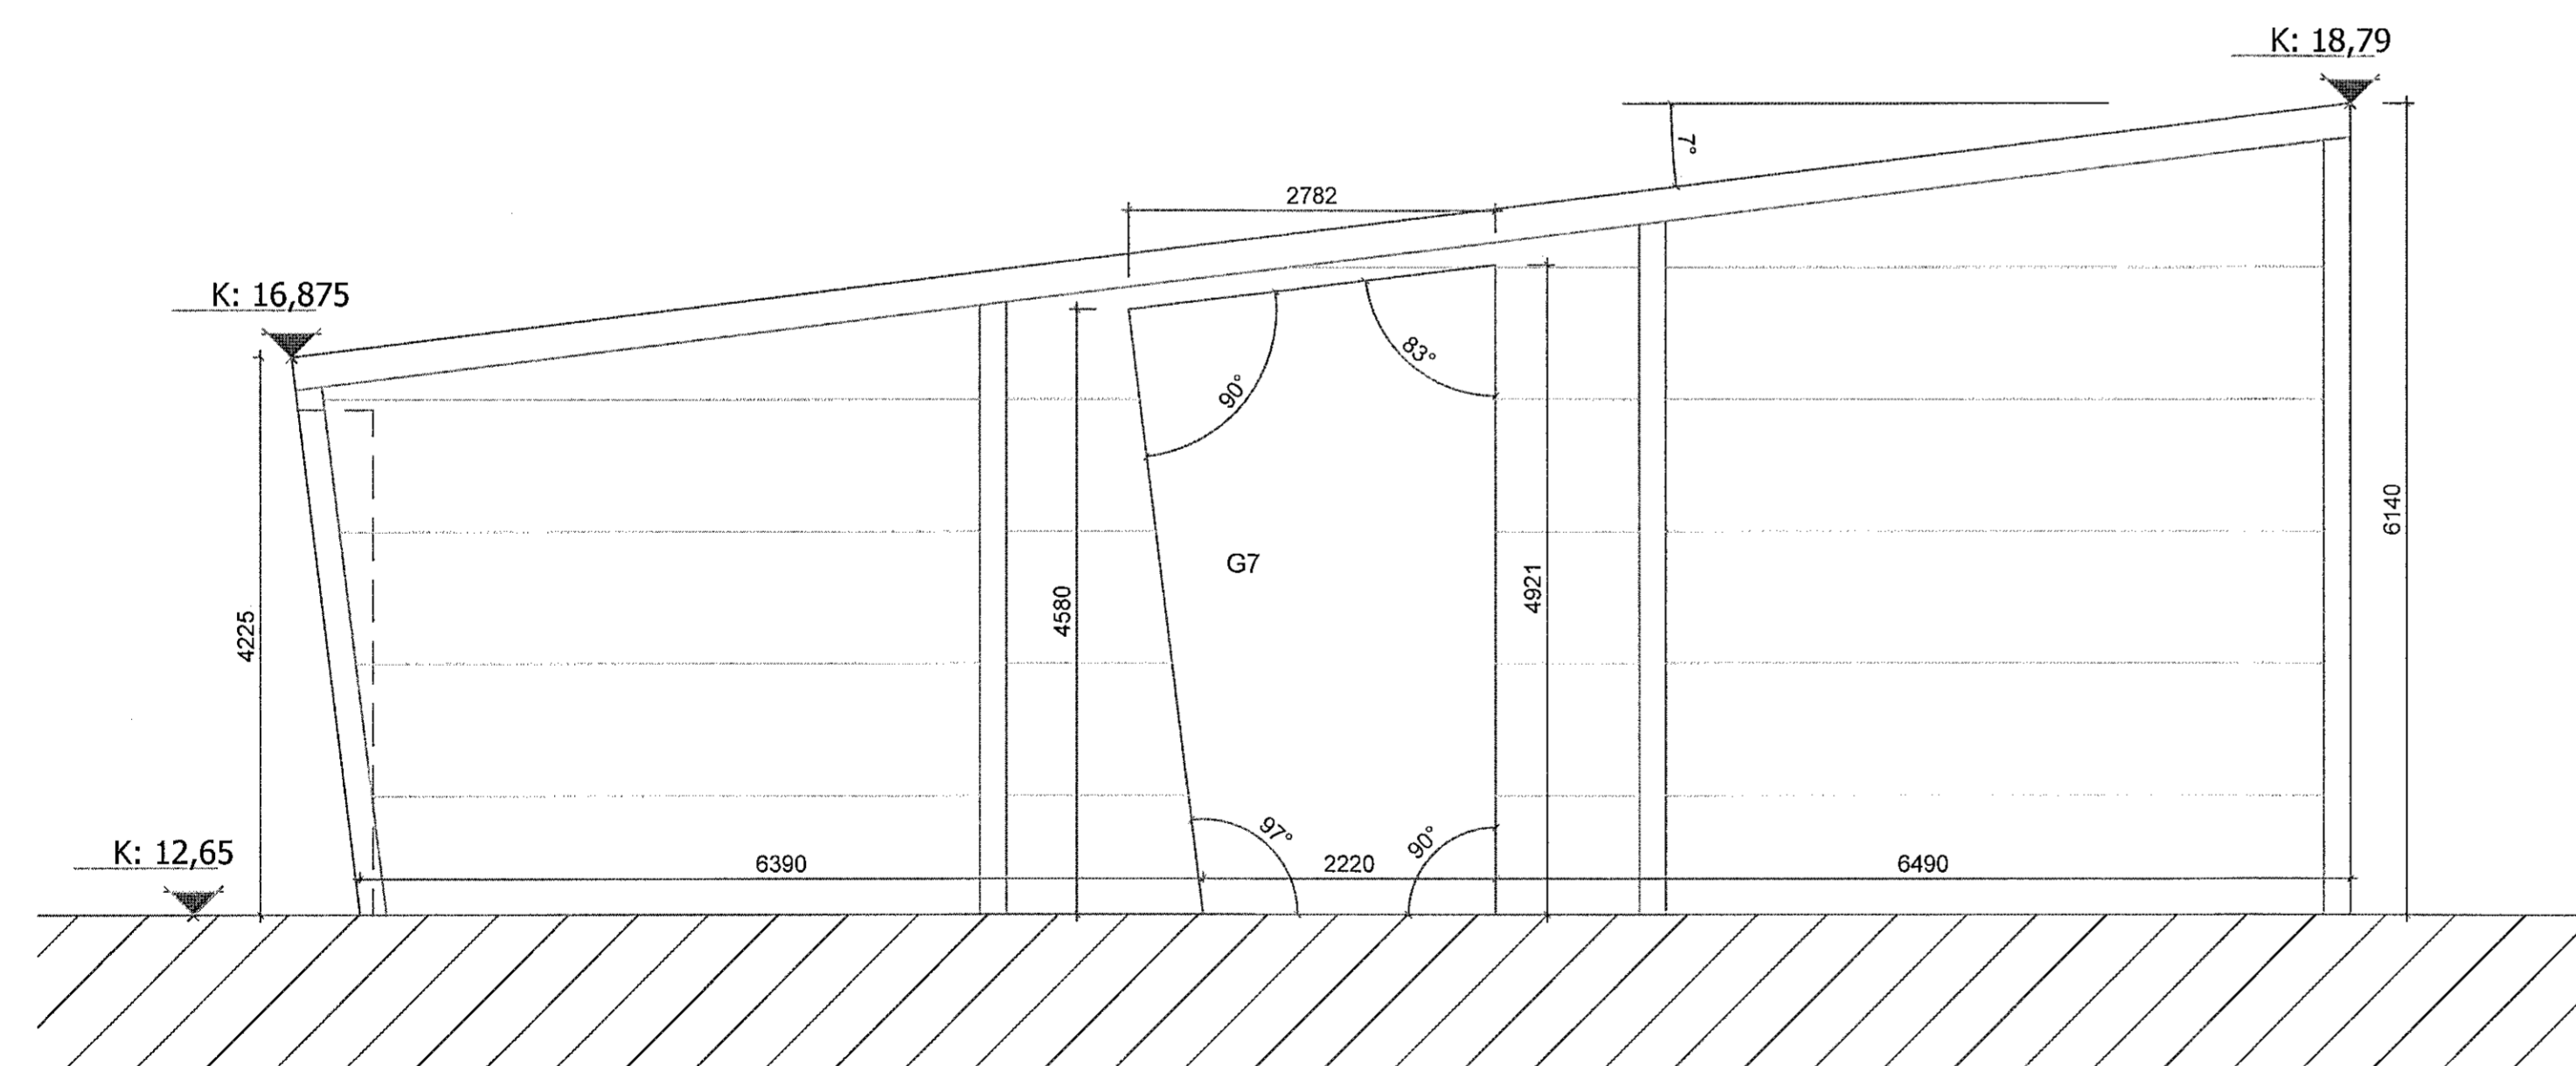

ÚTLIT SUÐUR
 1:50

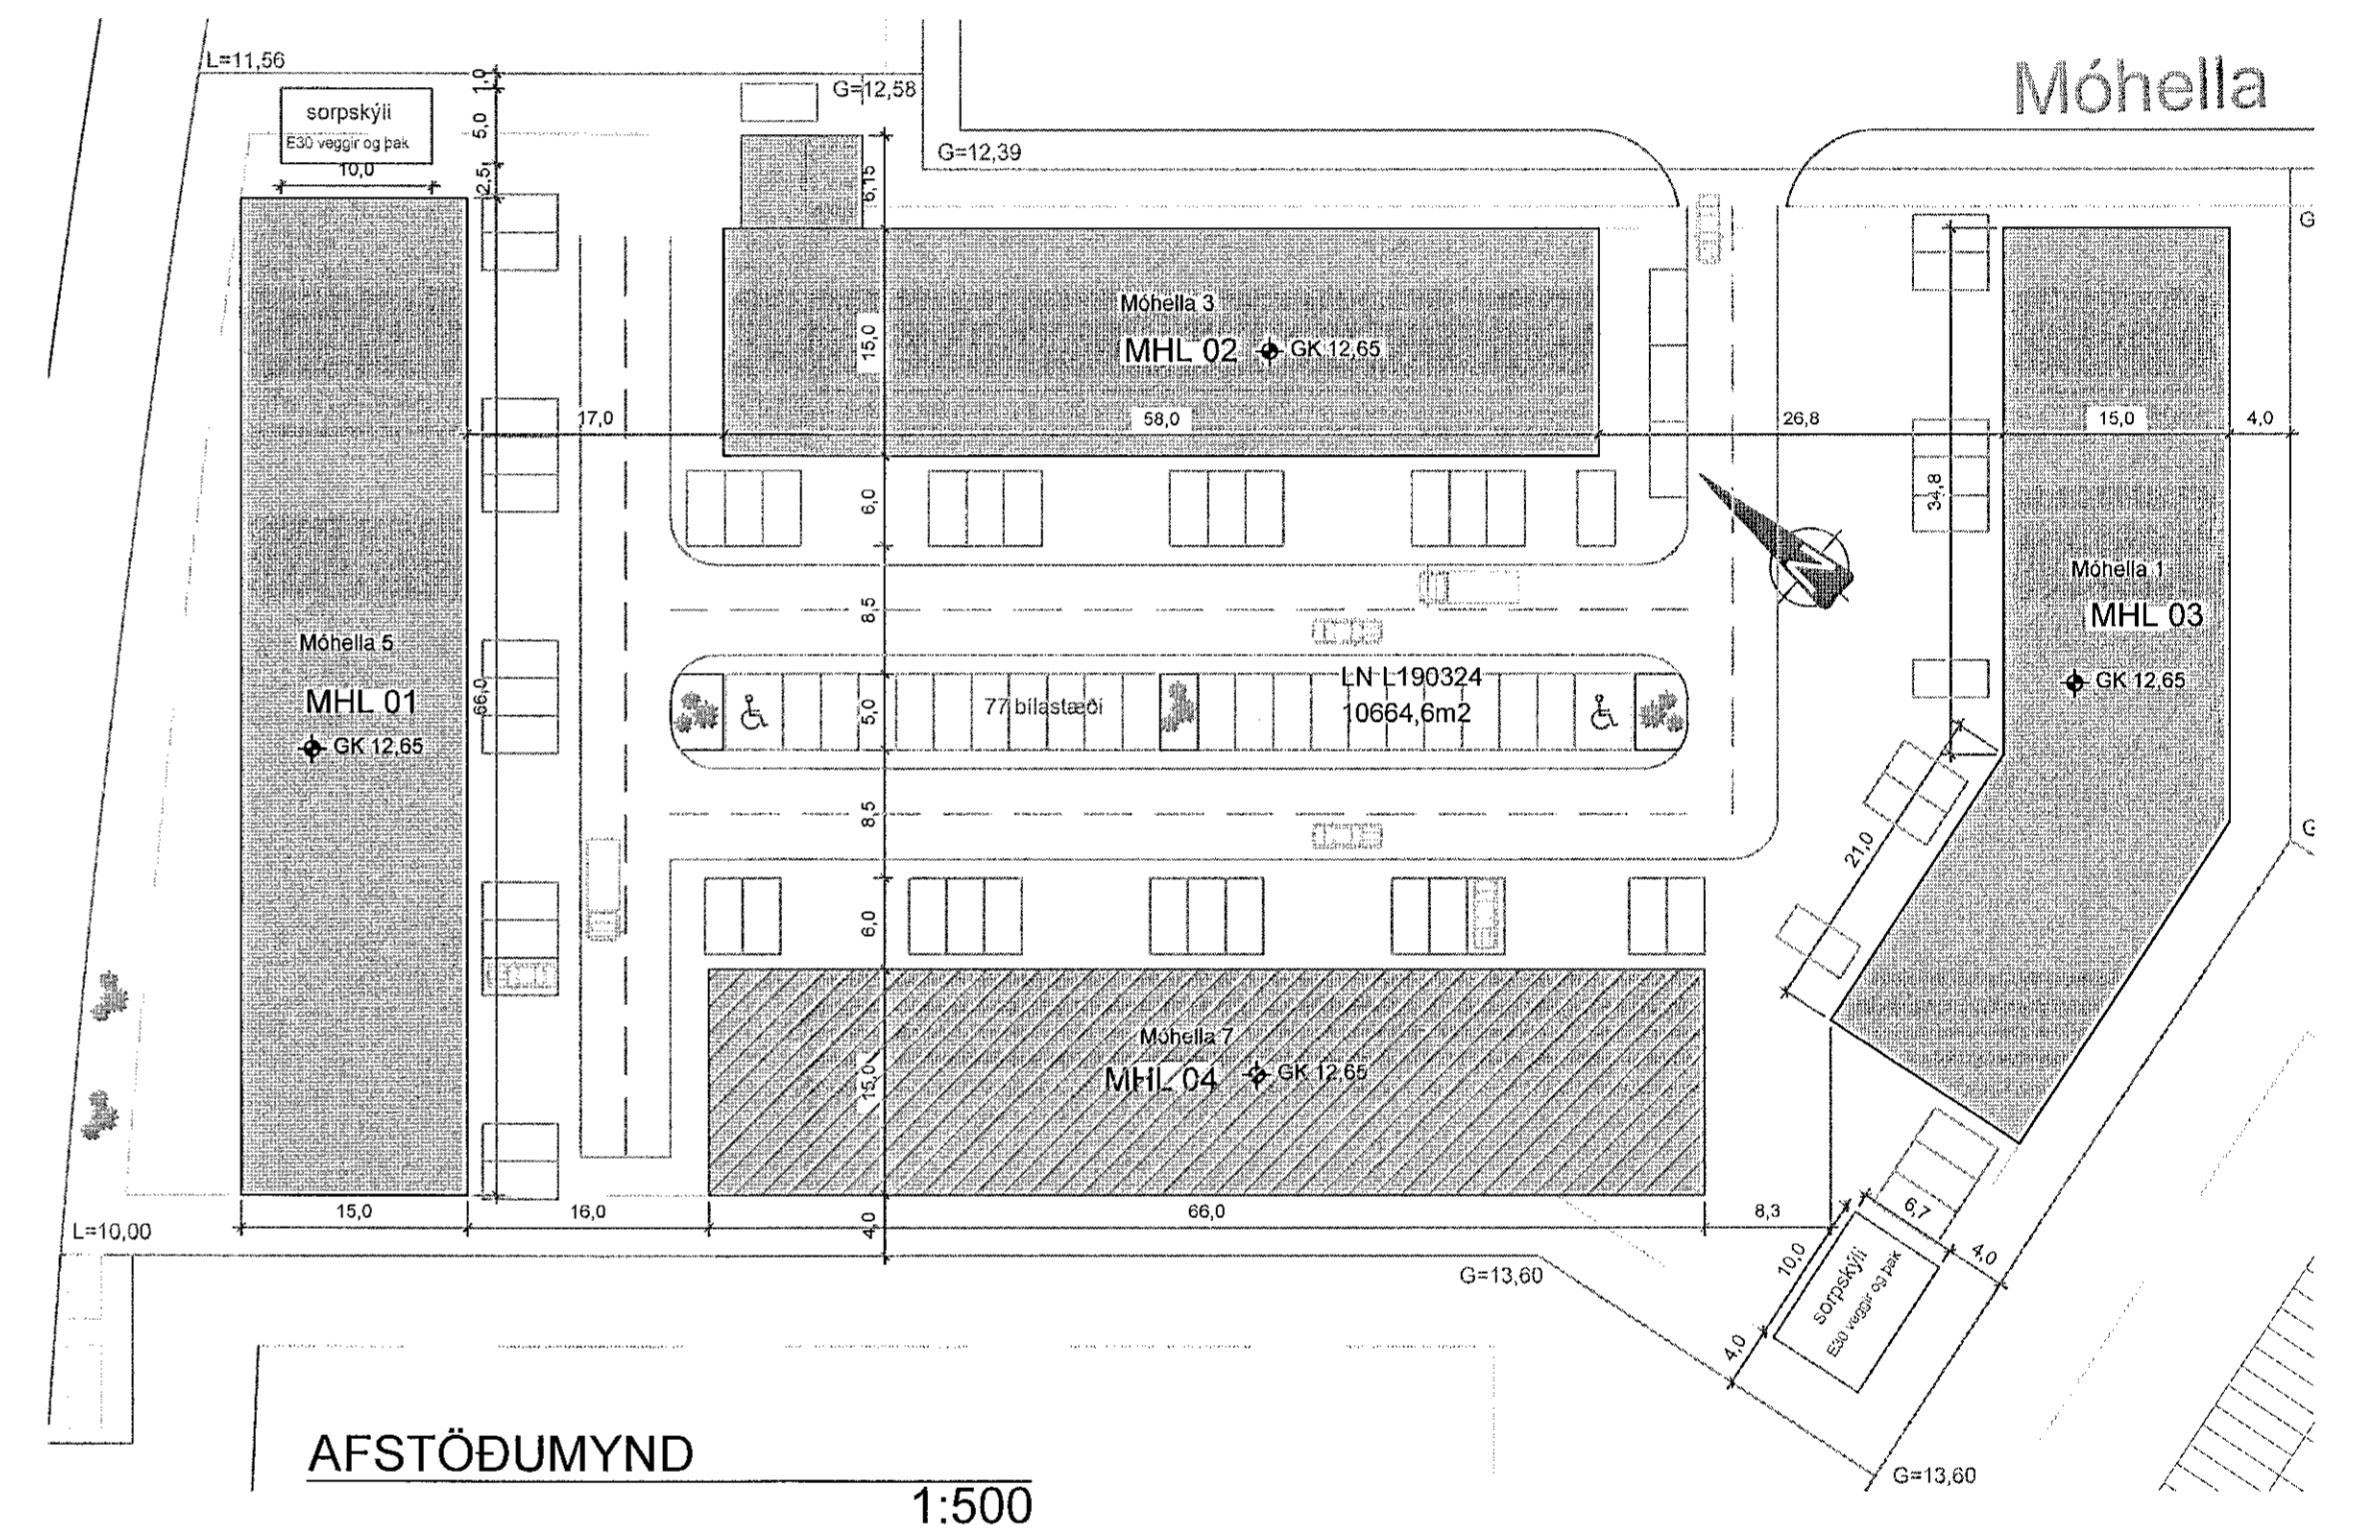

AFSTÖÐUMYND
 1:500

BREYTINGAR	NR.	DAGS.	BREYTING	Skr.

K.J. ARK. síf 650319-0350
 TEL: 899-5234
 E-MAIL: kjartan@kjornun.is
 E-MAIL: jon@kjornun.is

MÁL ATHUGIST Á STADNUM ÁÐUR
 EN FRAMKVÆMD HEFST

HÖNNUN - SKIPULAG - RÁÐGJÖF
 KJARTAN RAFNÍSSON FÍLÐSA 270365-3539
 JÓN M. HALLDÓRSSON BYGGINGAFR. 091162-3509

VERK
 MÓHELLA 1
 HAFNARFJÖRÐUR

TEKNING
 GATMÁL
 MHL 04

KVÆRÐI
 1:50, 1:500

DAGS.
 02.11.2021
 TEKNAÐ AF
 KR, JMH

TEKNING NR.