




DEILI J - ÚTHORN VEGGEININGA 1:5

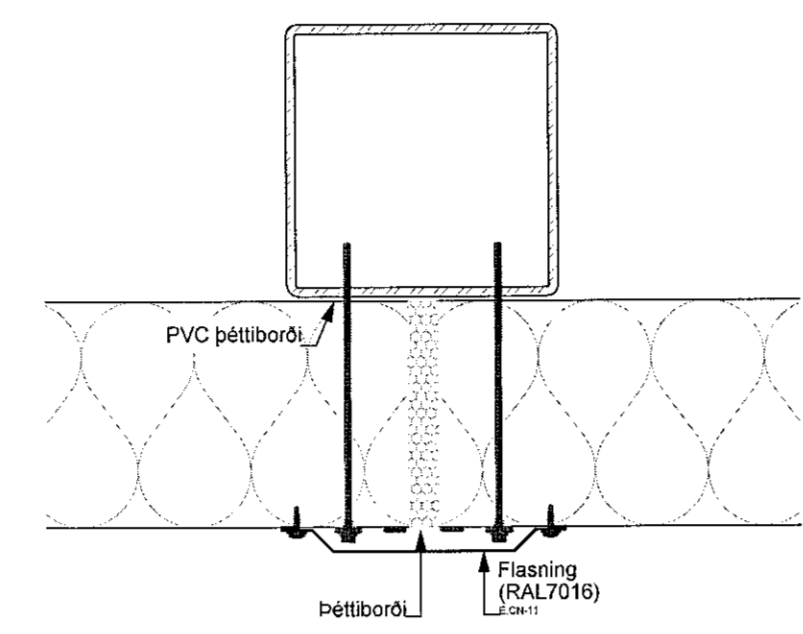


DEILI K - SAMSETNING ÚTVEGGJA 1:5

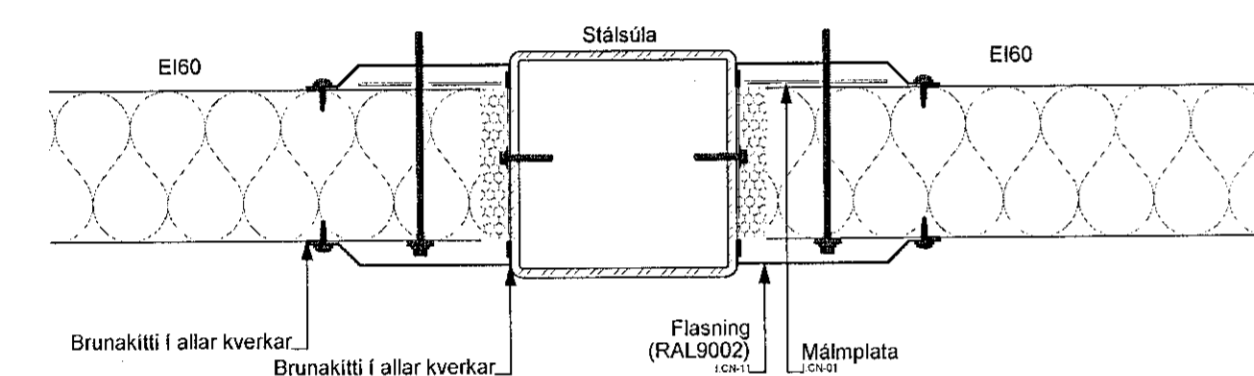


DEILI R - SAMSETNING INNVEGGJA 1:5

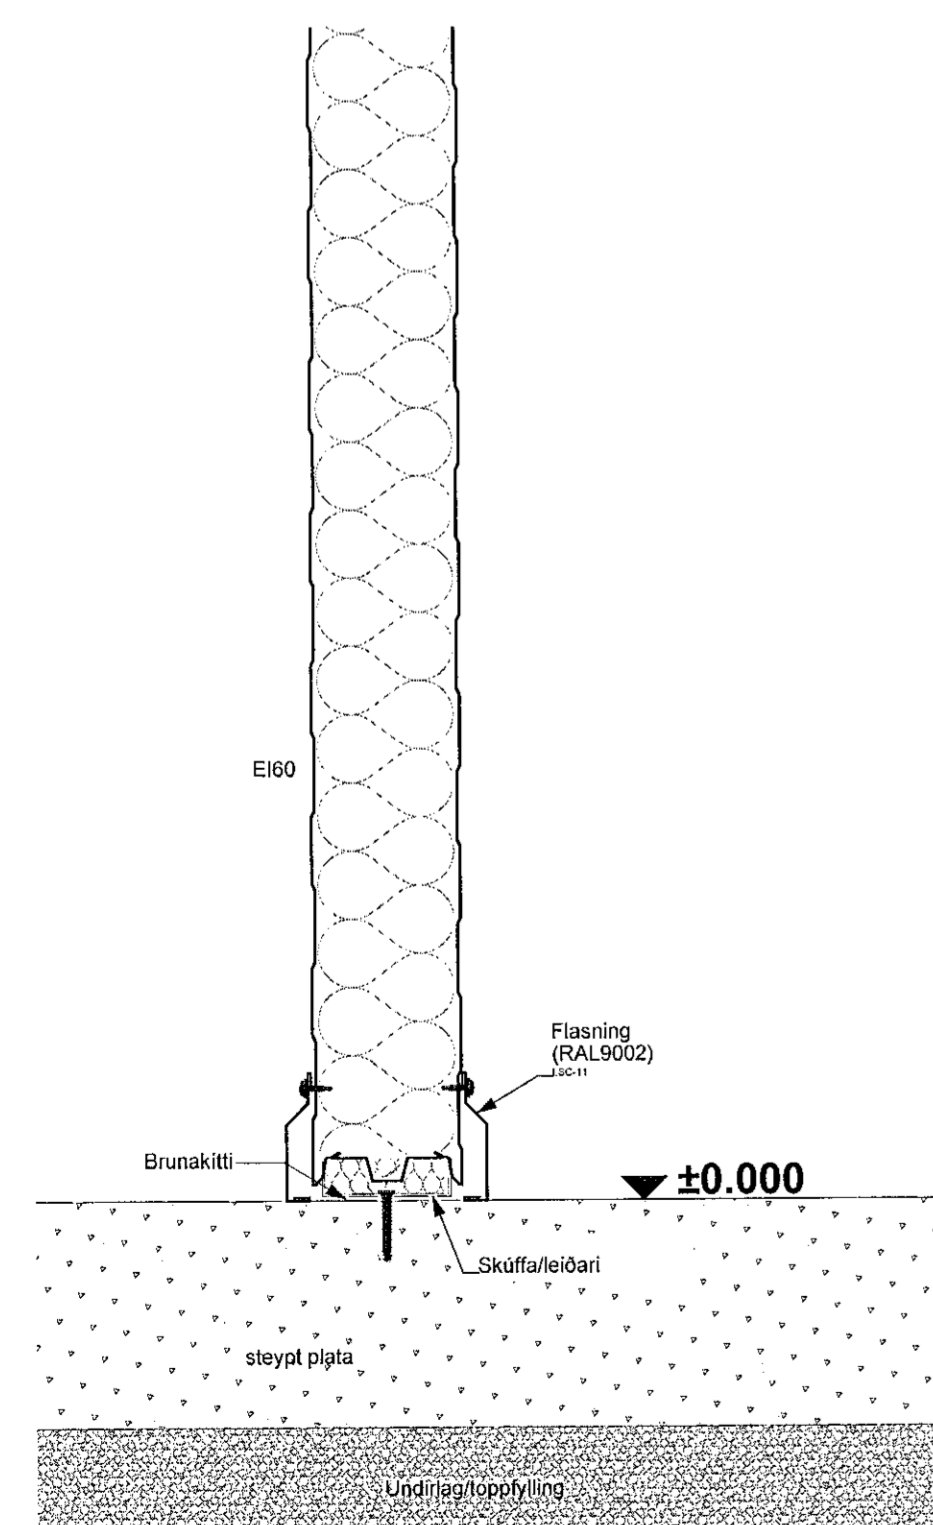

DEILI S - LÁGRÉTT SNEIÐING INNVEGGJA MILLI BRUNAHÓLFA 1:5

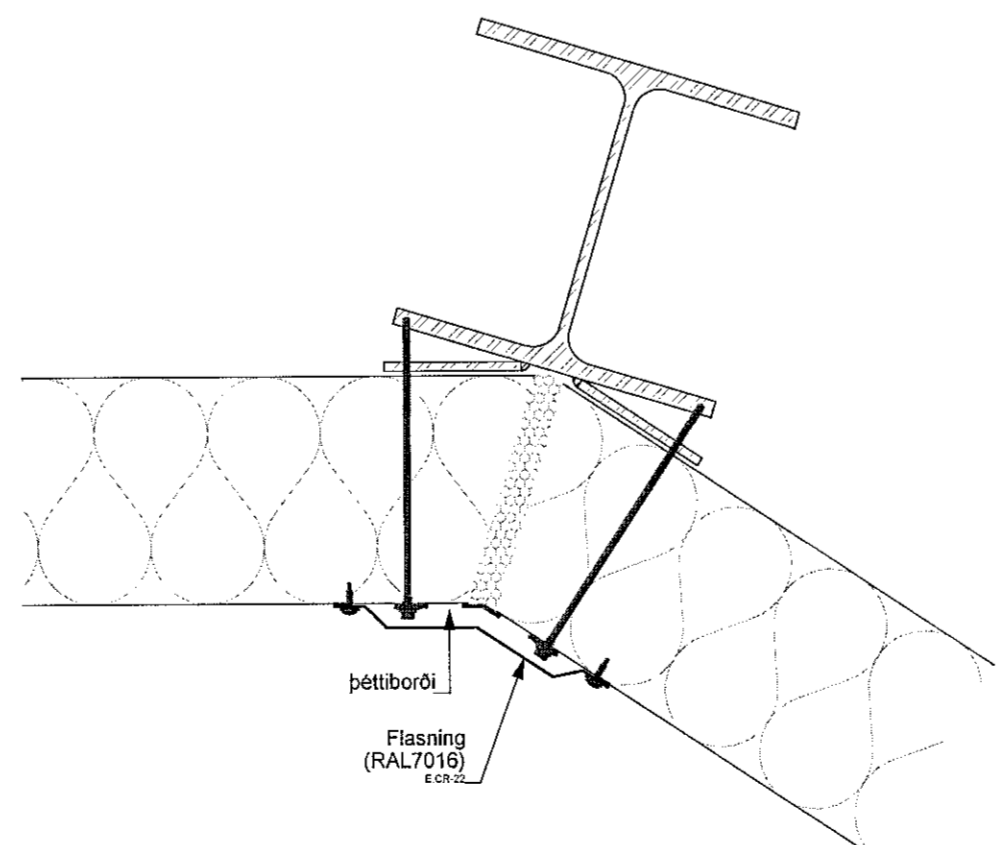

DEILI Z - ÚTHORN FRAMHLÍÐAR 1:5

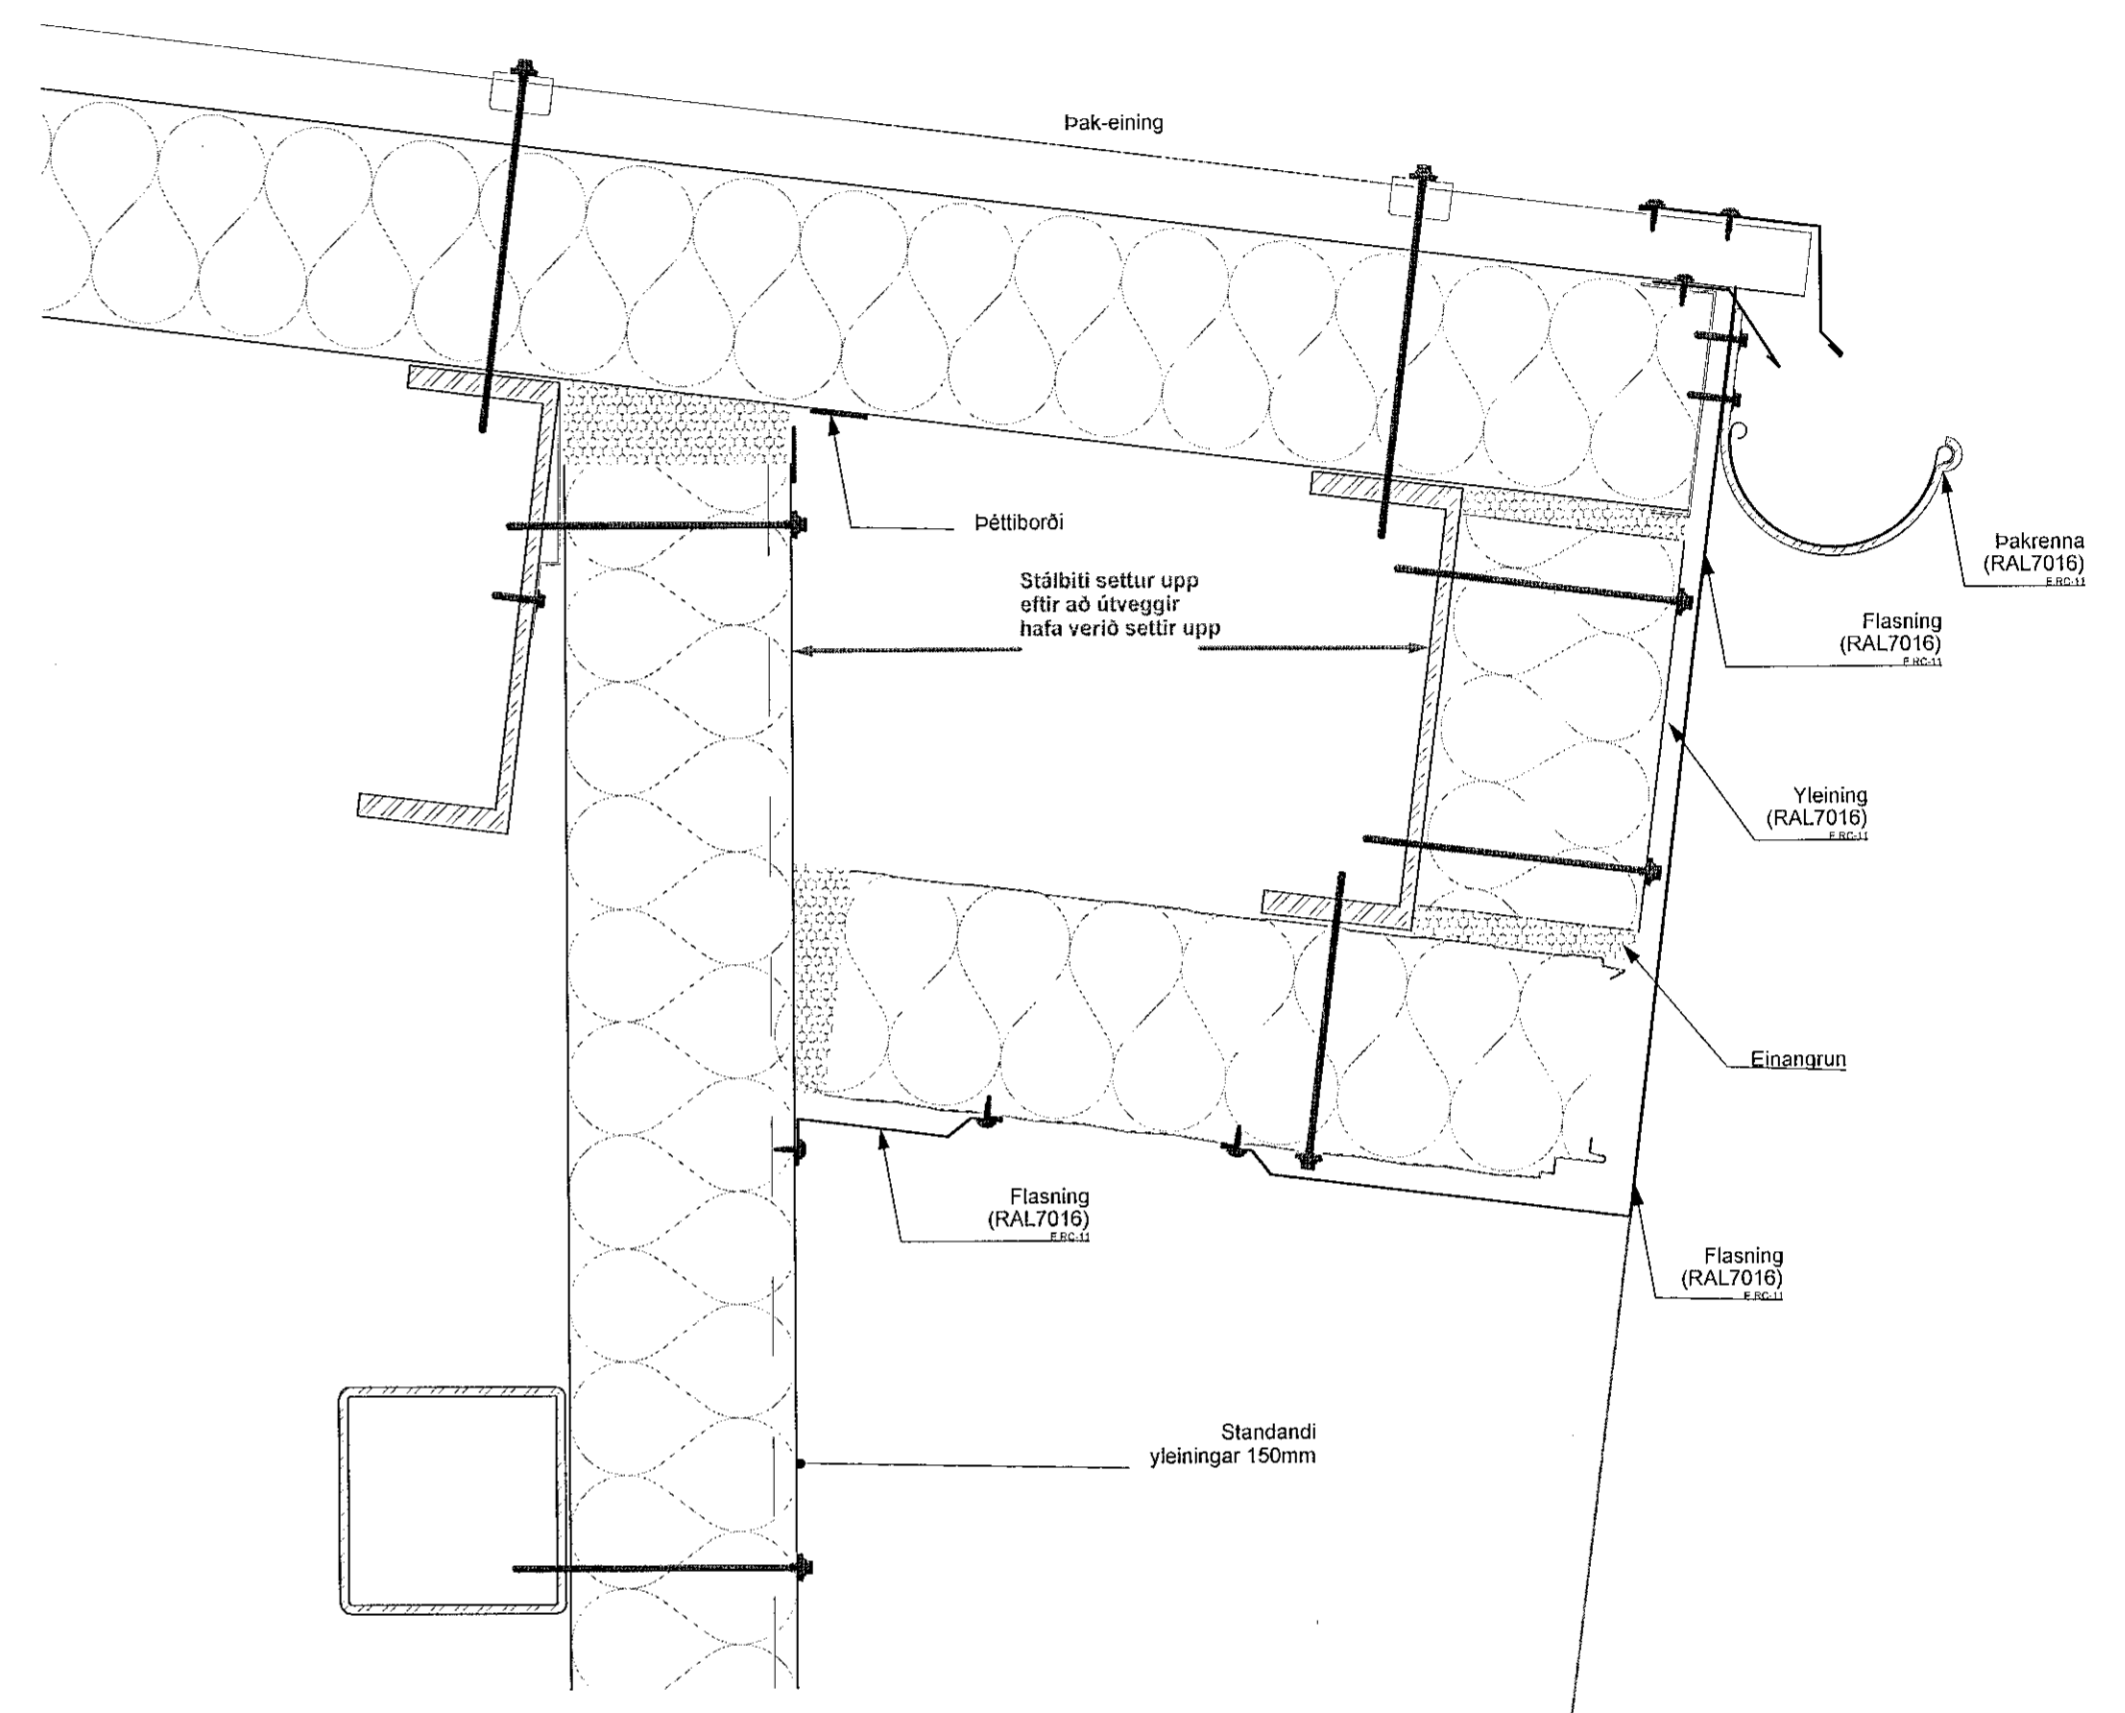

DEILI E - ÞAKSKYGGNI 1:5

MÁL ATHUGIST Á STAÐNUM ÁÐUR EN FRAMKVÆMD HEFST

BREYTINGAR	NR.	DAGS.	BREYTING	SP.

K.J. ARK. sif 650319-0960
 TEL: 690-3234
 E-MAIL: kjaratan@kjhormun.is
 E-MAIL: jon@kjhormun.is

HÖNNUN - SKIPULAG - RÁÐGJÖF
 KJARRTAN RAFFINNSON FRIÐUSA 270365-3639
 JÓN M. HALDÓRSSON BYGGINGAÆFR. 031162-3639

VERK
 MÓHEILA 1
 HAFNARFJÖRÐUR

TEIKNING
 DEILI

KVAFDI
 1:5

DAGS.
 02.11.2021
 TEIKNAD AF
 KR, JM

TEIKNING NR.