



DEILI J - ÚTHORN VEGGEINGA

1:5

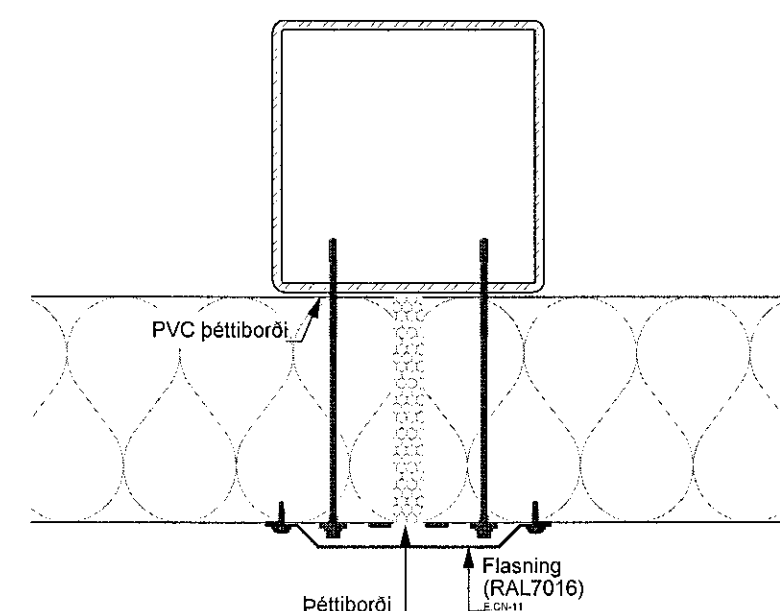


DEILI K - SAMSETNING ÚTVEGGJA

1:5

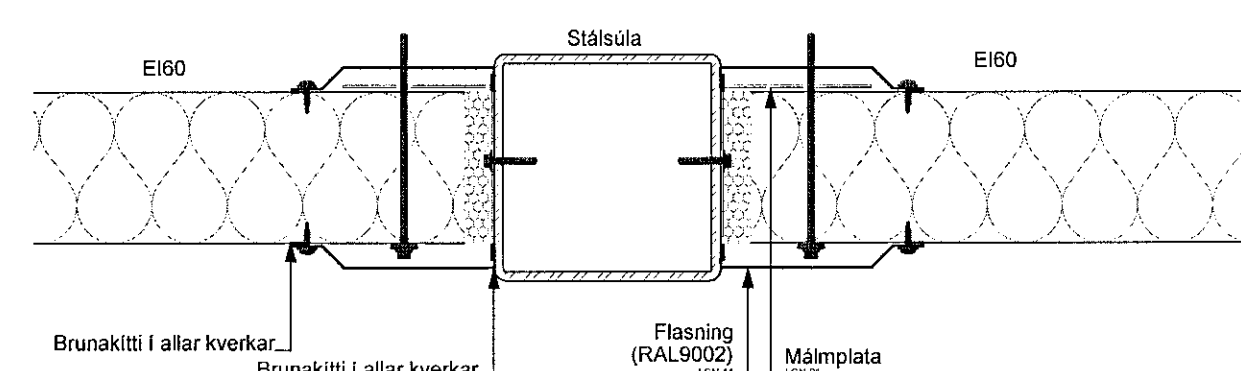


DEILI R - SAMSETNING INNVEGGJA

1:5

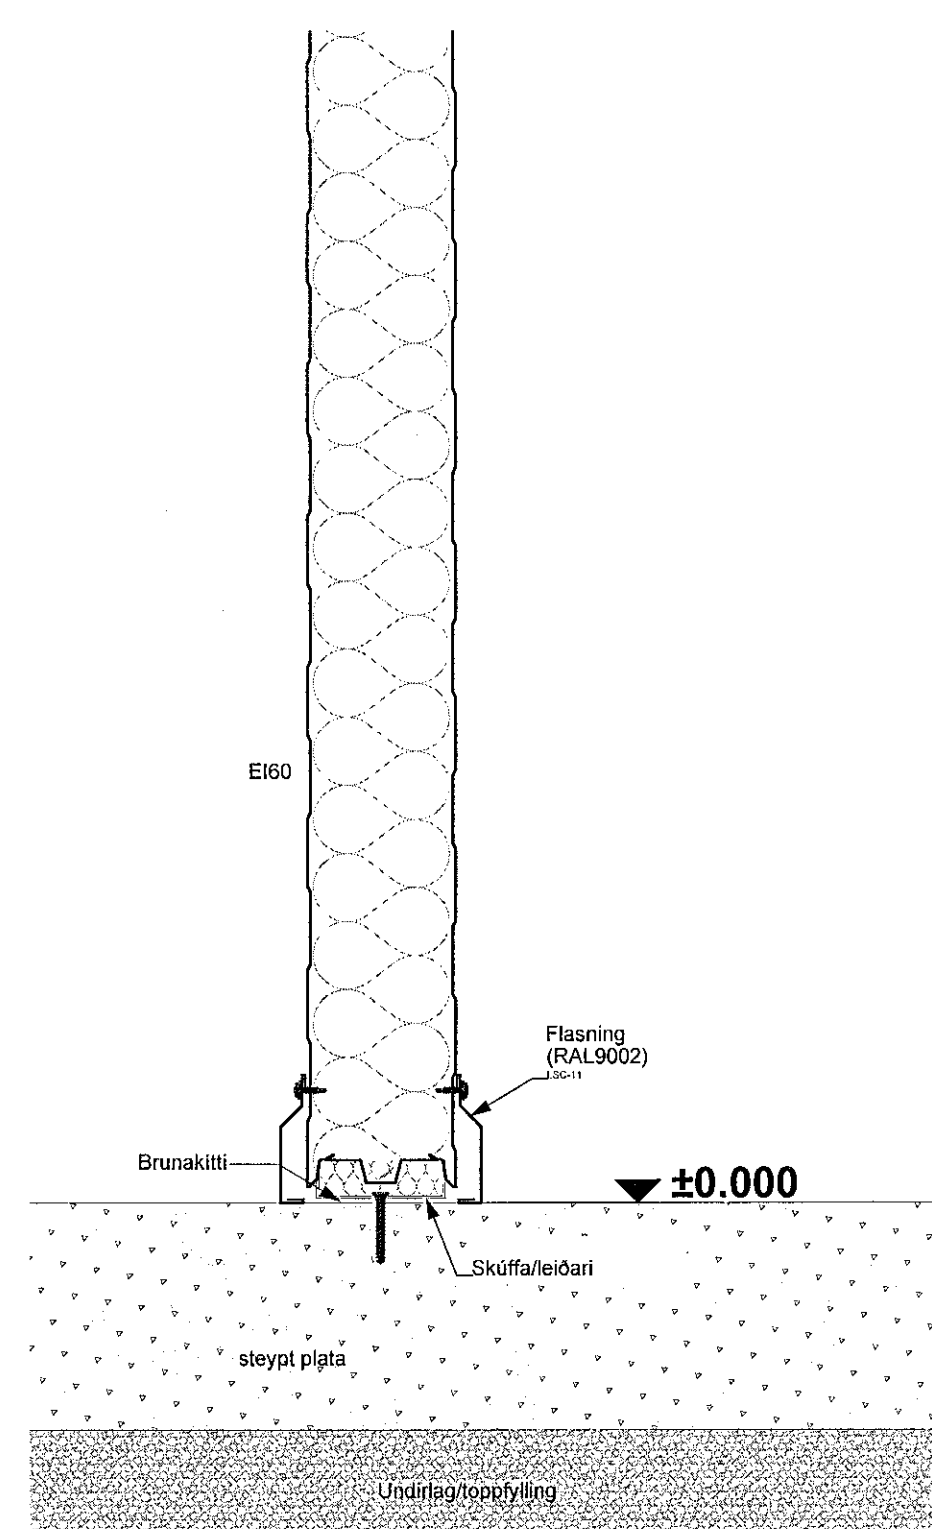

DEILI S - LÁGRÉTT SNEIDING INNVEGGJA MILLI BRUNAHÓLFA

1:5

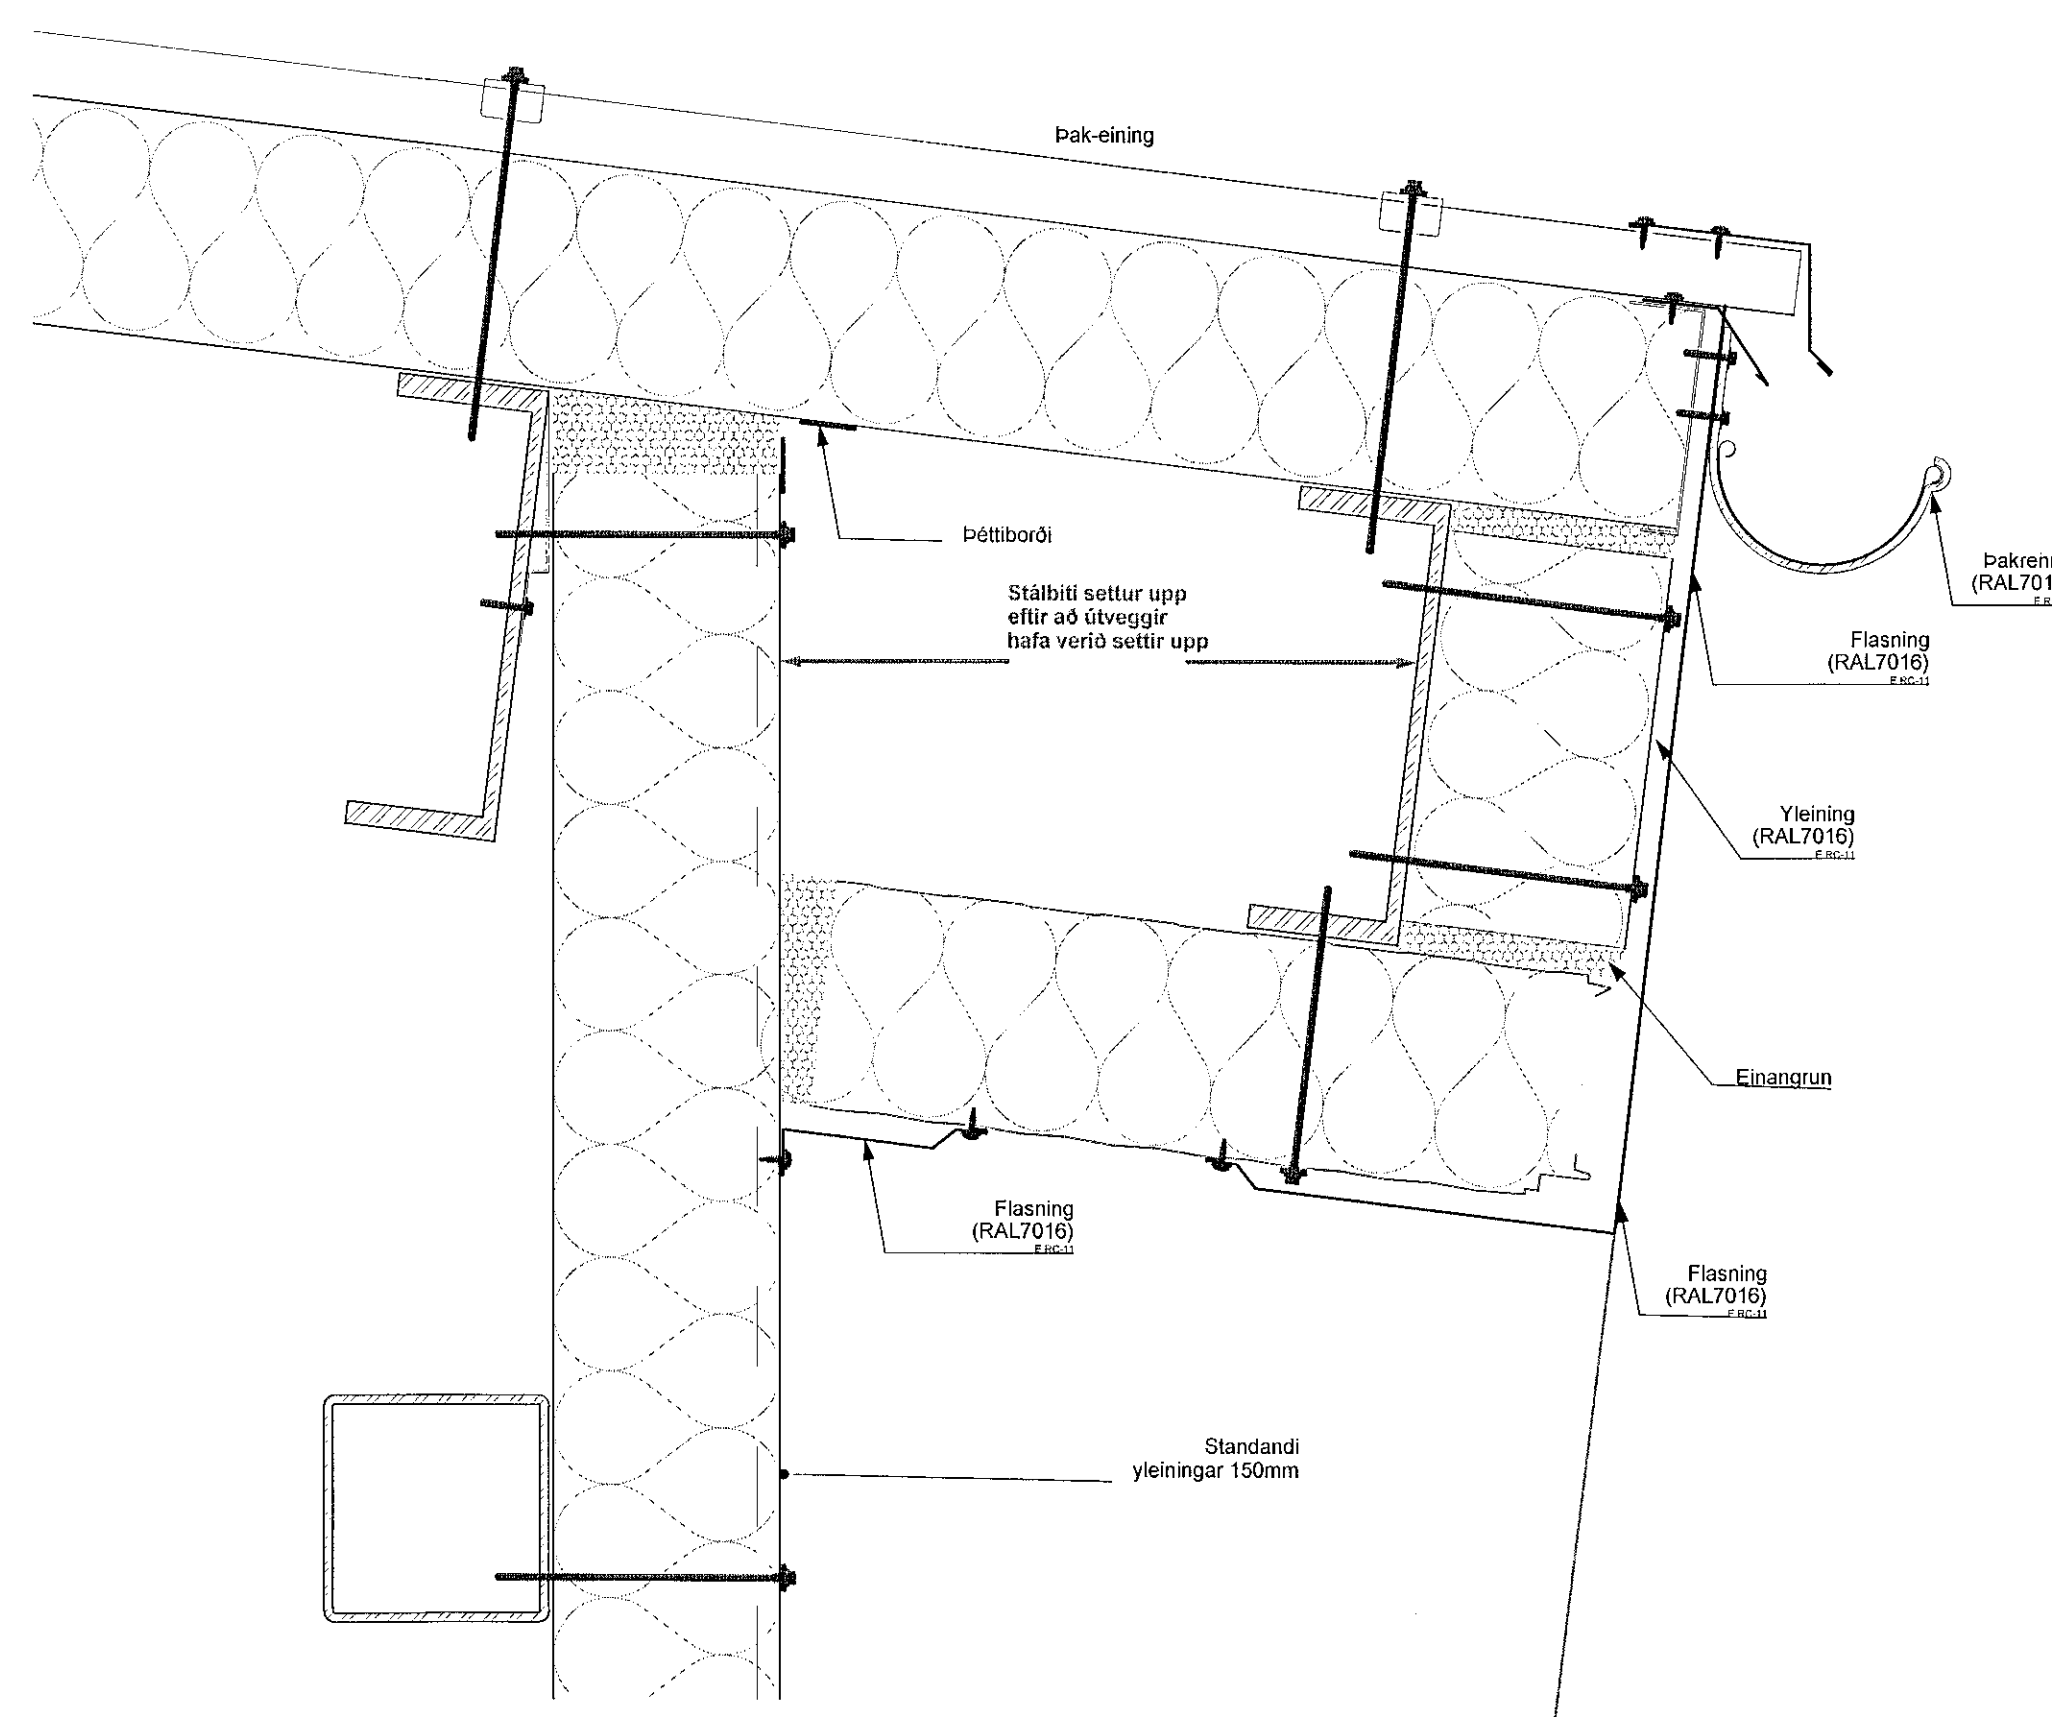

DEILI E - ÞAKSKYGGNI

1:5

MÁL ATHUGIST Á STADNUM ÁÐUR  
EN FRAMKVÆMD HEFST

BREYTINGAR			
NR.	DAGS.	BREYTING	SP.

K.J. ARK. síf 650319-0360

TEL: 899-3234  
E-MAIL: kjaran@kjaran.is  
E-MAIL: jon@kjaran.is

HÖNNUN - SKIPULAG - RÁÐGJÖF

KJARTAN RANSSON FRIÐSA 270365-3539  
JÓN M. HALLDÓRSSON BYGGINGAFR. 091162-3509

VERK  
MÓÐILLA 1  
HAFNARFJÖRÐUR

TEIKNING  
DEILI

KVAREI  
1:5

DAGS. 02.11.2021 TEIKNING NR.  
TEIKNAD AF KR, JMH 13-10