



TENGIGRIND GÓLFHITA F. 1. h. Í GEYMSLU.

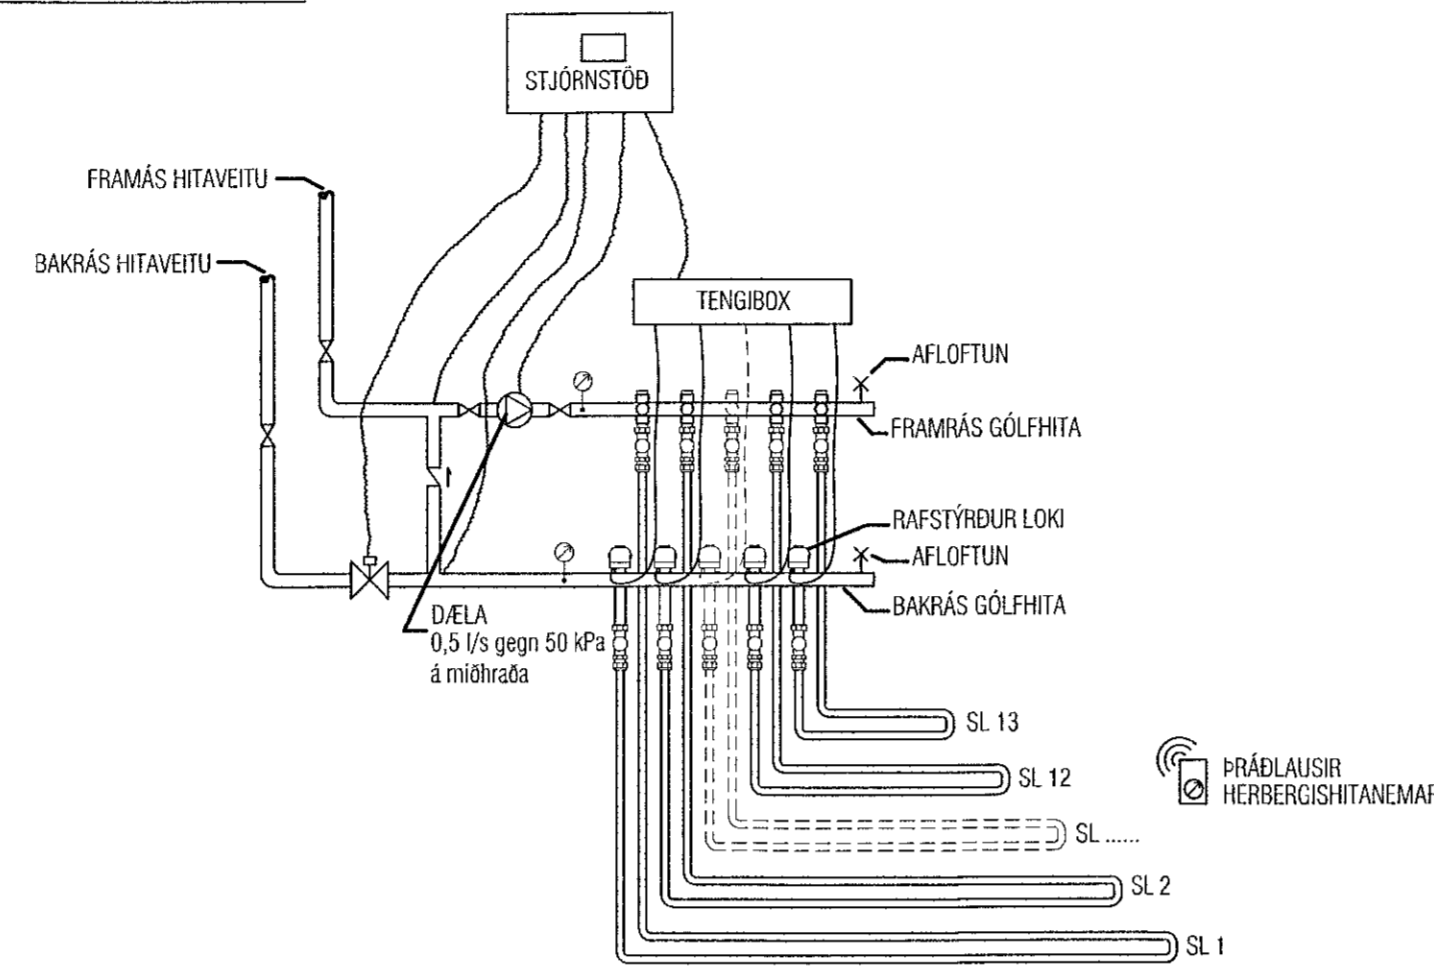

TENGIGRIND GÓLFHITA F. 2. h. Í BÍLGEYMSLU.

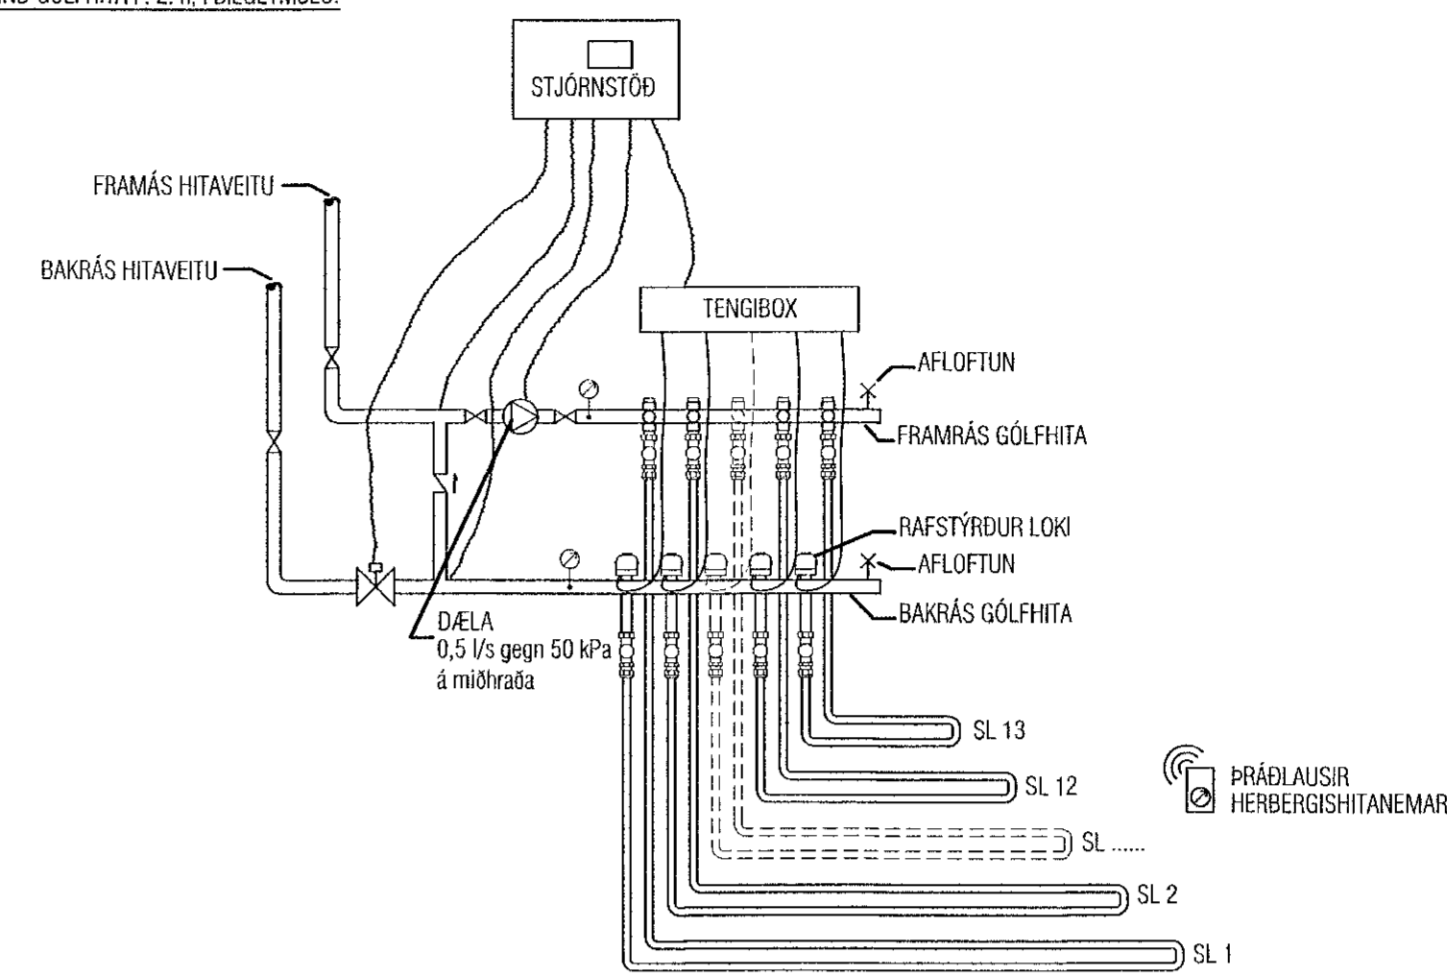

OFNATAFLA

MÓBERGSSKARD 8 ÍBÚÐ 102	Nr. Ofns	Útreiknað varmaþörf [W]	Stærð á ofni H x L (mm)	Valinn ofn Aðkóst [W]	Lokar	Athugasemd
Útreikningar m.v. Radik Klasik ofna frá Korado						
ALRYMI	SL 06	3,042 W	L-91m	1,338 W	TH	
	SL 07		L-94m	1,382 W	TH	
	SL 08		L-100m	1,470 W	TH	
	SL 09		L-98m	1,441 W	TH	
BAD	SL 10	382 W	L-49m	720 W	TH	
	HANDKLOFN		1200 500	350 W	B	STADSETTUR AF ADALHÖNNUÐI
ANDDYRI	SL 04	516 W	L-71m	1,397 W	TH	
BORÐST./HERB.	SL 05	1,131 W	L-95m	1,397 W	TH	
HERBERGI	SL 03	569 W	L-78m	1,147 W	TH	
HIÓN	SL 02	980 W	L-95m	1,397 W	TH	
ÞVOTTUR	SL 01	263 W	L-29m	426 W	TH	
TV/HOL	ALLAR SLAUFUR	394 W			TH	tengjar gólf/ímtök
GEYMSLA	ALLAR SLAUFUR	605 W			TH	tengjar gólf/ímtök
Varmaþörf alls:		7,881 W	Valið alls:		11,066 W	

OFNATAFLA

MÓBERGSSKARD 8 ÍBÚÐ 202	Nr. Ofns	Útreiknað varmaþörf [W]	Stærð á ofni H x L (mm)	Valinn ofn Aðkóst [W]	Lokar	Athugasemd
Útreikningar m.v. Radik Klasik ofna frá Korado						
ALRYMI	SL 02	4,884 W	L-101m	1,485 W	TH	
	SL 03		L-94m	1,382 W	TH	
	SL 04		L-92m	1,352 W	TH	
	SL 05		L-90m	1,323 W	TH	
BAD/ÞVOTTUR	SL 01	435 W	L-36m	529 W	TH	
	HANDKLOFN		1200 500	350 W	B	STADSETTUR AF ADALHÖNNUÐI
ANDDYRI	SL 09	557 W	L-50m	735 W	TH	
BÍLSKÚR	SL 10	1,391 W	L-52m	764 W	TH	tengjar gólf/ímtök
	SL 11		L-64m	941 W	TH	
HERBERGI 1	SL 08	973 W	L-92m	1,352 W	TH	
HERBERGI 2	SL 07	489 W	L-68m	1,000 W	TH	
HOL/GANGUR	SL 01-09	332 W			TH	
HIÓN	SL 06	838 W	L-97m	1,426 W	TH	
Varmaþörf alls:		9,898 W	Valið alls:		12,639 W	

Slauður	afkóst/m	Heildarl.	afkóst sl	afkóst m ²
P=15W/m		L-800m	11760	100 W/m ²

OFNATAFLA

MÓBERGSSKARD 8 ÍBÚÐ 101	Nr. Ofns	Útreiknað varmaþörf [W]	Stærð á ofni H x L (mm)	Valinn ofn Aðkóst [W]	Lokar	Athugasemd
Útreikningar m.v. Radik Klasik ofna frá Korado						
ALRYMI	SL 06	3,042 W	L-91m	1,338 W	TH	
	SL 07		L-94m	1,382 W	TH	
	SL 08		L-100m	1,470 W	TH	
	SL 09		L-98m	1,441 W	TH	
BAD	SL 10	382 W	L-49m	720 W	TH	
	HANDKLOFN		1200 500	350 W	B	STADSETTUR AF ADALHÖNNUÐI
ANDDYRI	SL 04	537 W	L-71m	1,397 W	TH	
BORÐST./HERB.	SL 05	1,180 W	L-95m	1,397 W	TH	
HERBERGI	SL 03	602 W	L-78m	1,147 W	TH	
HIÓN	SL 02	1,033 W	L-95m	1,397 W	TH	
ÞVOTTUR	SL 01	263 W	L-29m	426 W	TH	
TV/HOL	ALLAR SLAUFUR	394 W			TH	tengjar gólf/ímtök
GEYMSLA	ALLAR SLAUFUR	605 W			TH	tengjar gólf/ímtök
Varmaþörf alls:		8,037 W	Valið alls:		11,066 W	

OFNATAFLA

MÓBERGSSKARD 8 ÍBÚÐ 201	Nr. Ofns	Útreiknað varmaþörf [W]	Stærð á ofni H x L (mm)	Valinn ofn Aðkóst [W]	Lokar	Athugasemd
Útreikningar m.v. Radik Klasik ofna frá Korado						
ALRYMI	SL 02	5,169 W	L-101m	1,485 W	TH	
	SL 03		L-94m	1,382 W	TH	
	SL 04		L-92m	1,352 W	TH	
	SL 05		L-90m	1,323 W	TH	
BAD/ÞVOTTUR	SL 01	435 W	L-36m	529 W	TH	
	HANDKLOFN		1200 500	350 W	B	STADSETTUR AF ADALHÖNNUÐI
ANDDYRI	SL 09	557 W	L-50m	735 W	TH	
BÍLSKÚR	SL 10	1,391 W	L-52m	764 W	TH	tengjar gólf/ímtök
	SL 11		L-64m	941 W	TH	
HERBERGI 1	SL 08	1,018 W	L-92m	1,352 W	TH	
HERBERGI 2	SL 07	520 W	L-68m	1,000 W	TH	
HOL/GANGUR	SL 01-09	332 W			TH	
HIÓN	SL 06	902 W	L-97m	1,426 W	TH	
Varmaþörf alls:		10,324 W	Valið alls:		12,639 W	

Slauður	afkóst/m	Heildarl.	afkóst sl	afkóst m ²
P=15W/m		L-739m	10863.3	100 W/m ²

Útgáfa	Lýsing	Dags.
-		
-		
-		
-		
-		

VEKTOR
- hönnun og ráðgjöf -
Stórnúla 3, 108 Rvk, s. 554-6650 / 897-5363

Móbergsskard 8, Hafnarfjarðarbær

Hitalagnir
Ofnatöflur

Hinná	EDK	Tekub.	EBHO	Tekn. nr.
Dagsetning	01.12.2022	Msk.	1:50	L-303

Sigurður Halldórsson kt. 030859-7749
Byggingutekni- og ráðgjöf
Netfang: sigurdur@vektor.is

Samþykkt hönnuð:

[Signature]

Samþykkt staðhæfandi / varnarmáttvæðing:

[Signature]
Kt. 090982-3549