




Samþykkt bann
 23. des. 2022
 Til byggingarfulltrúans í Hafnarfirði
 Róbert A. Róbertsson

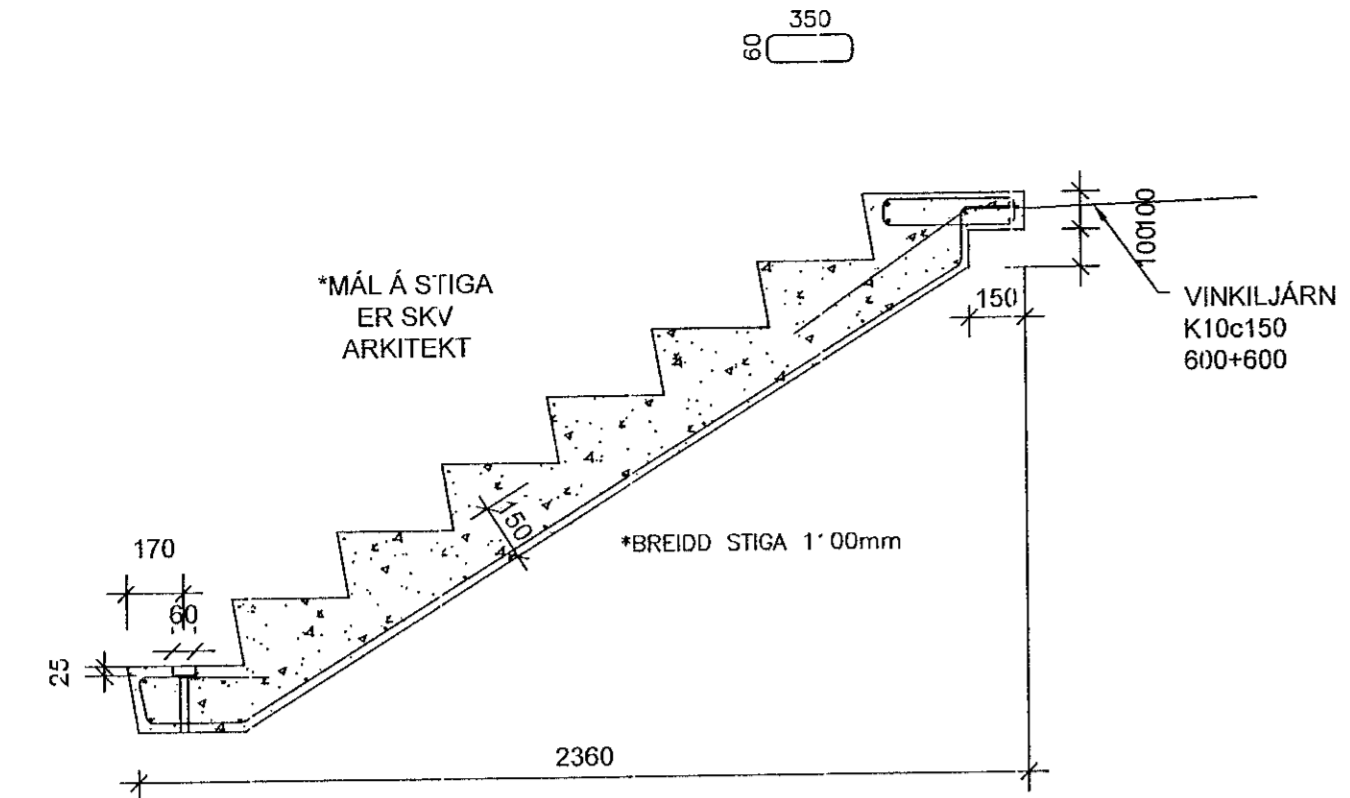


FORST. STIGI 1 - 1 STK
 Mkv. 2

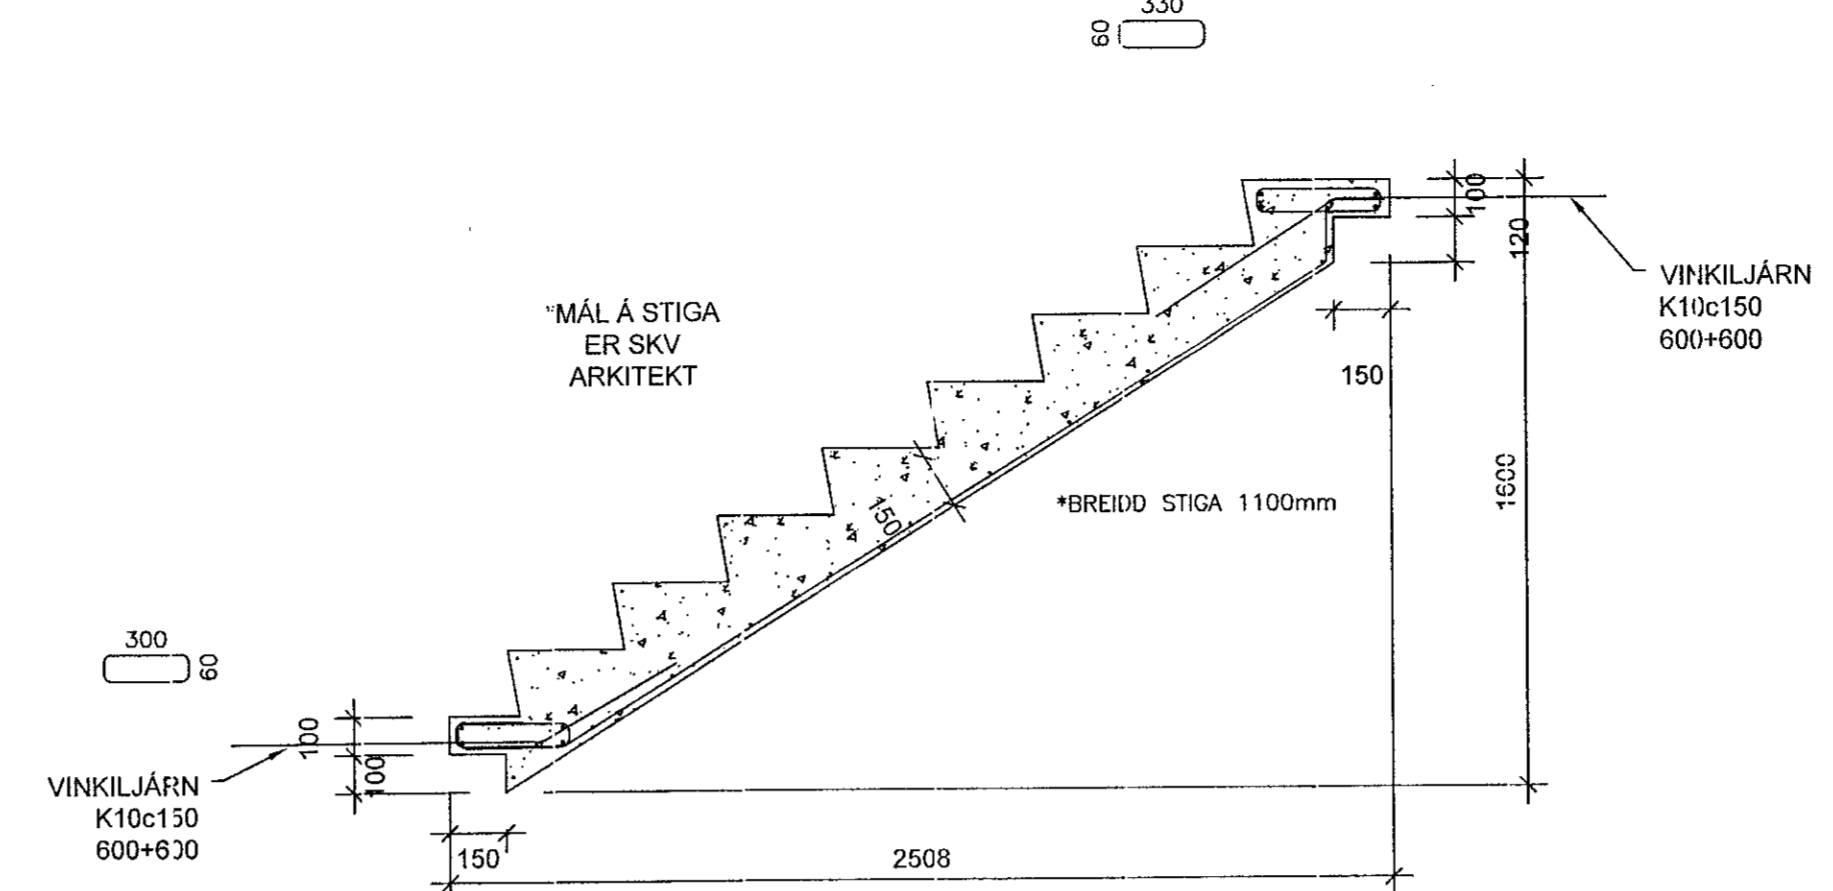

FORST. STIGI 2 - 6 STK
 Mkv. 2

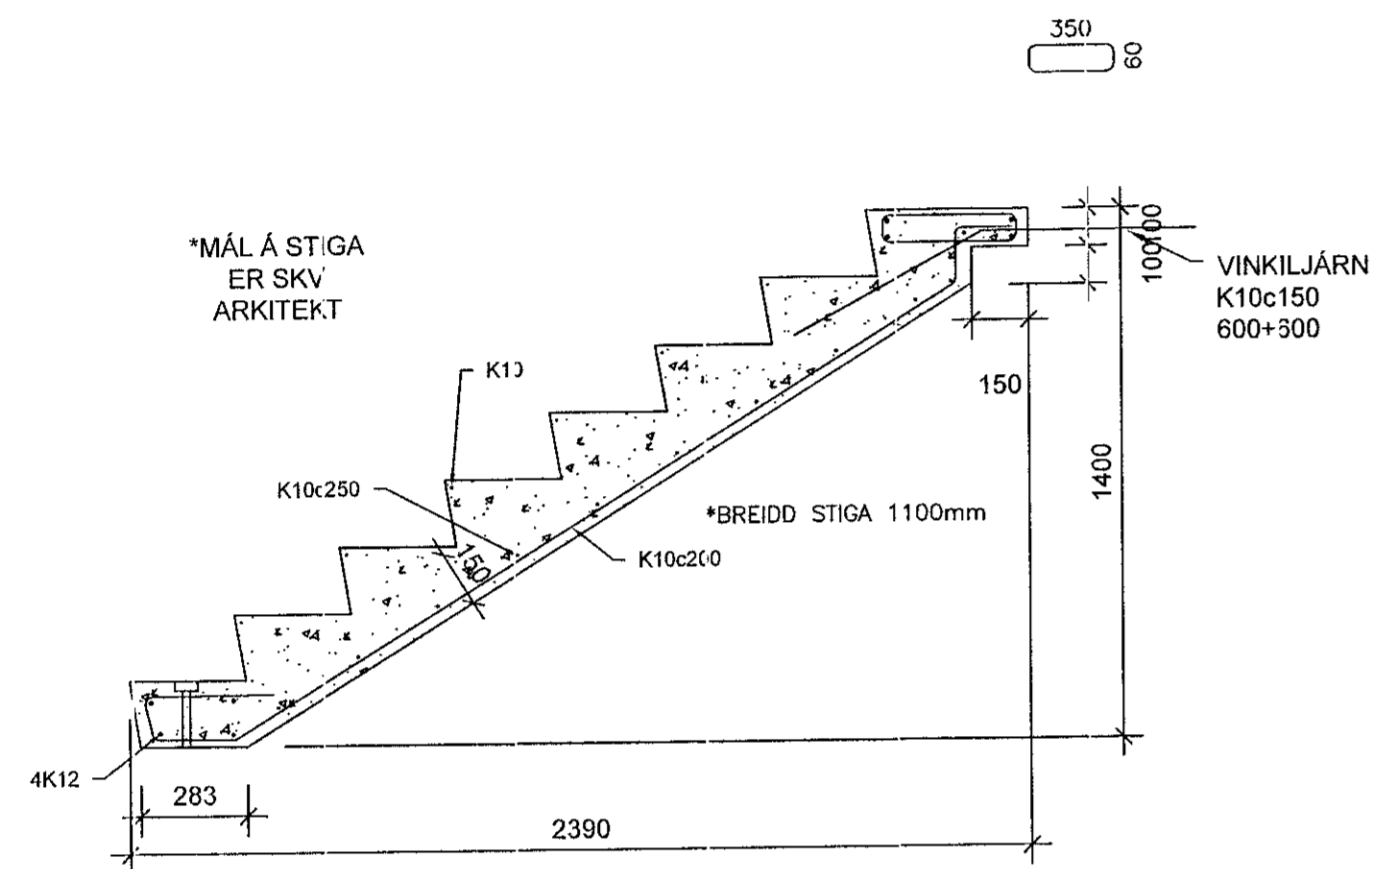

FORST. STIGI 3 - 5 STK
 Mkv. 2

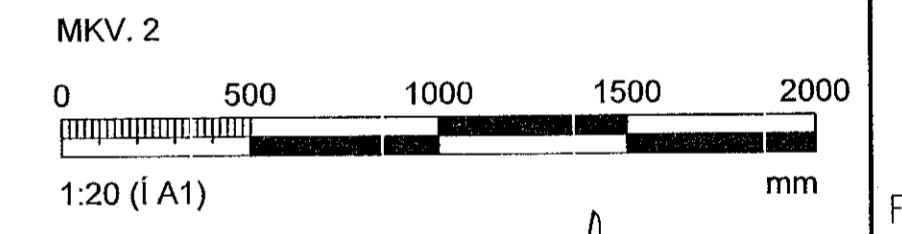

ÁRITUN HÖNNUNARSTJÓRA: Kristinn Þórhallsson KT: 120944-2669			
BREYTINGAR			
NR.	DAGS.	BREYTING	SP.
1	25.11.2022	FRUMÚTGÁFA	HÓO
			HÓO
NNE Verkfræðistofa ehf. kt. 460421-0470 HVEÐASMÁRI 6, 201 KÖPÁVOGUR hoo@nne.is, Sími 899-3577 / 899-3077			
SAMÞYKKT HÁKON ÖRN ÓMARRSSON 300577-3189 			
VERK HRINGHAMAR 21-25 HAFNARFJÖRÐUR			
TEIKNING BURDARVIRKI, MHL.03 FORSTEYPIR STIGAR			
HÖNNAD HÓO/ SAO	TEIKNAD SAO/HÓO	YFIRÁRÍÐ HÓO	MÆLIKVÆRÐI 1:20
DAGS.		VERK NR.	UTGÁFA NR.
25.11.2022		22012	B208
			1

©2022 NNE og önnur hönnuð. Öll réttindi eru haldin. Önnur skilgreiningu þess er haldin.