

Álfhella 9


Byggingareitur

SKÝRINGAR

Stalsteypa C-30, V/S-tala < 0.55,
Bendistál B500 B suðuhætt
Steypuhúla 30 mm.

Grundun er á klöpp eða móhelli.

Mkv. 1:10
1
B-01

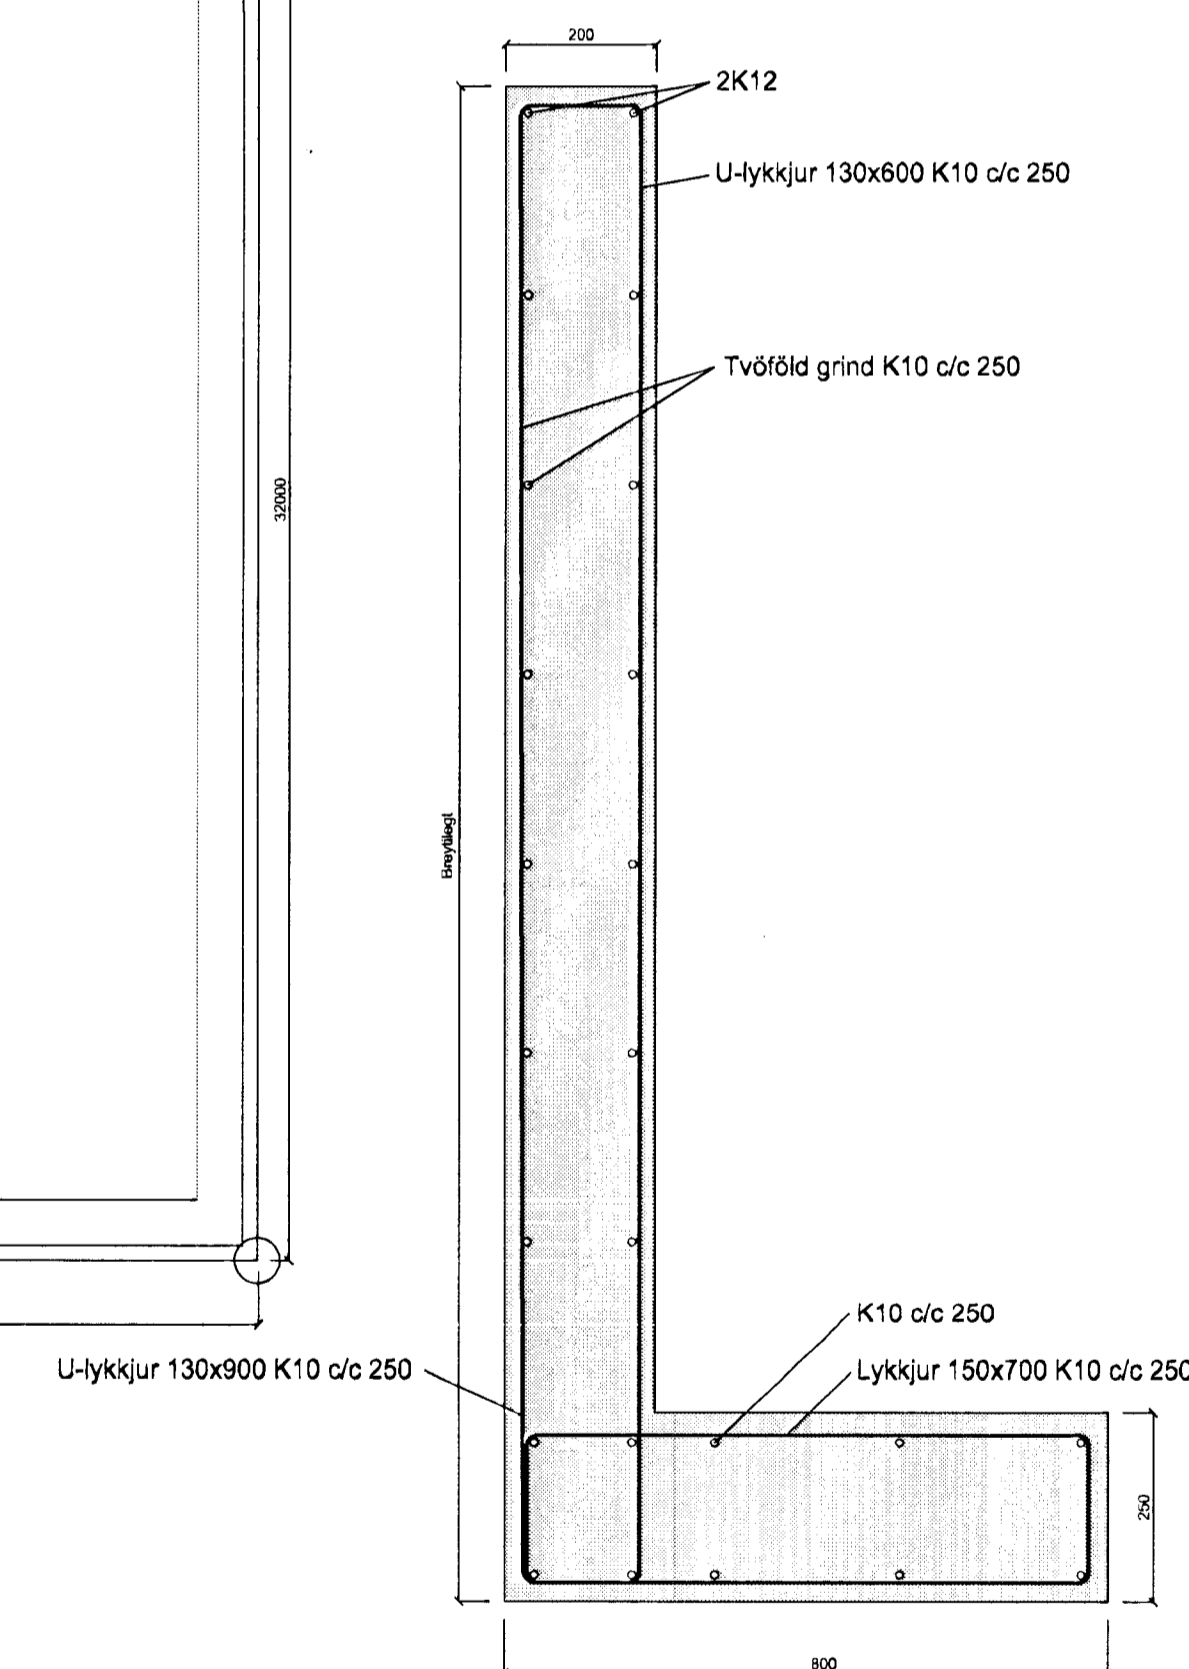

ÁRITUN/SAMRÆMING

ARKAMON Vaðlaborgum 144, 112 Reykjavík arkamon@simnet.is GSM:892-0400	VALGEIR BERG STEINDÓRSSON KT. 250484-2319	
	Álfhella 9 STODVEGGIR	
	Mkv.	
HANNAD VALGEIR B.	OKT. 2012	TEIKN. B-01
TEIKNAD VALGEIR B.	SAMP.	<i>[Signature]</i>