
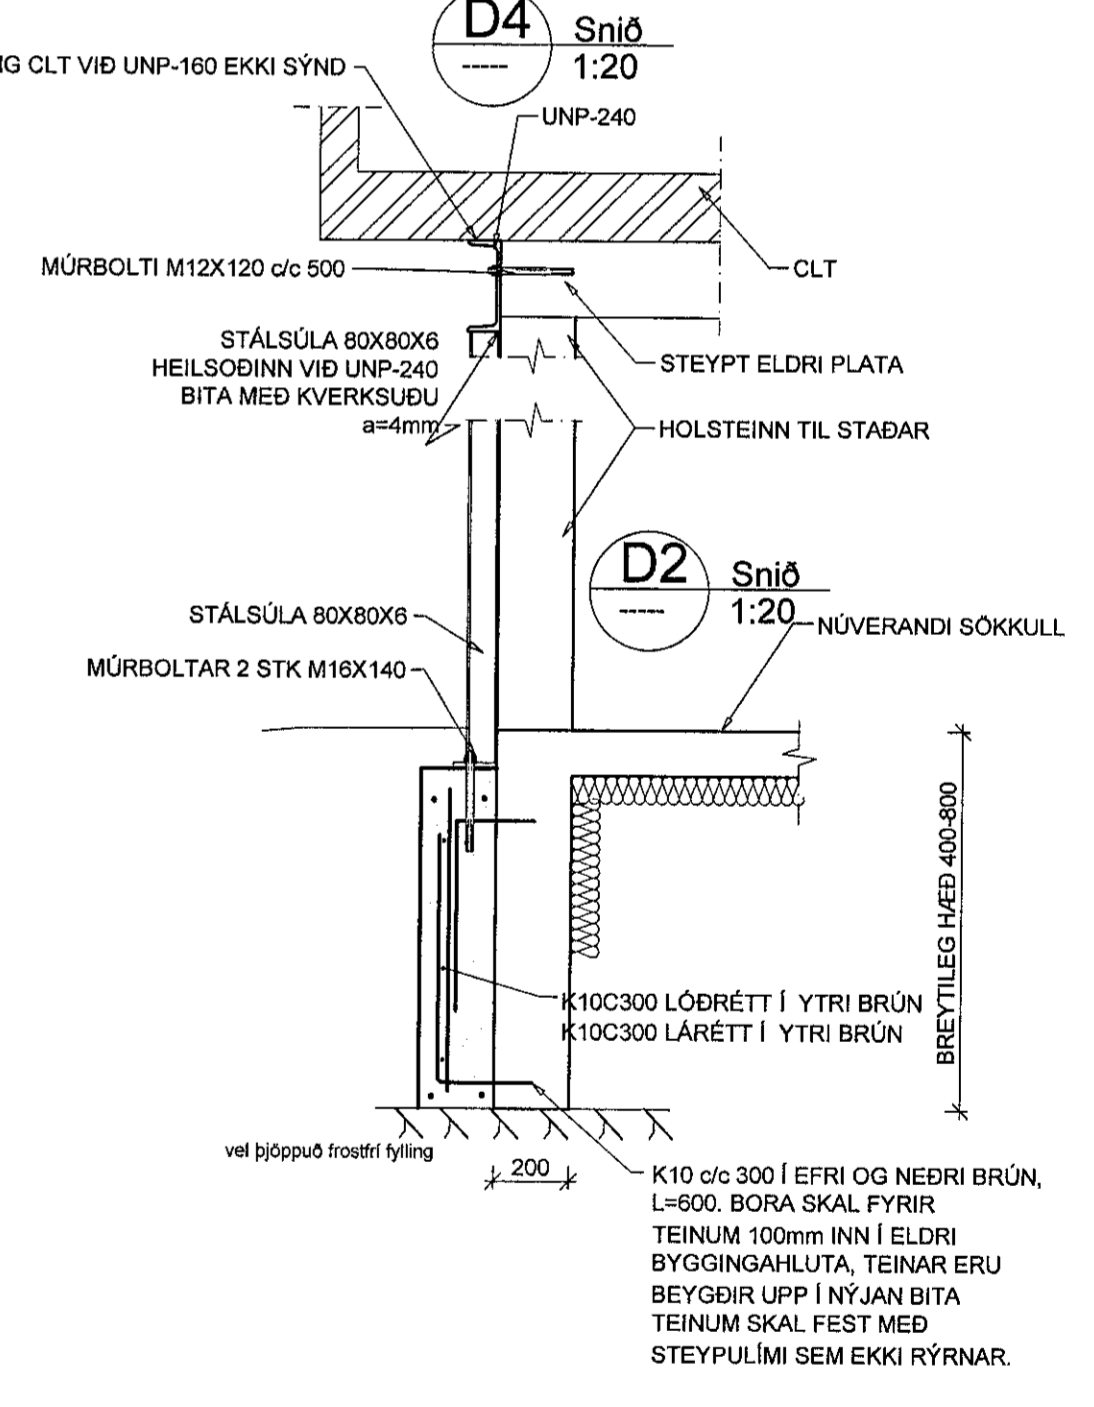
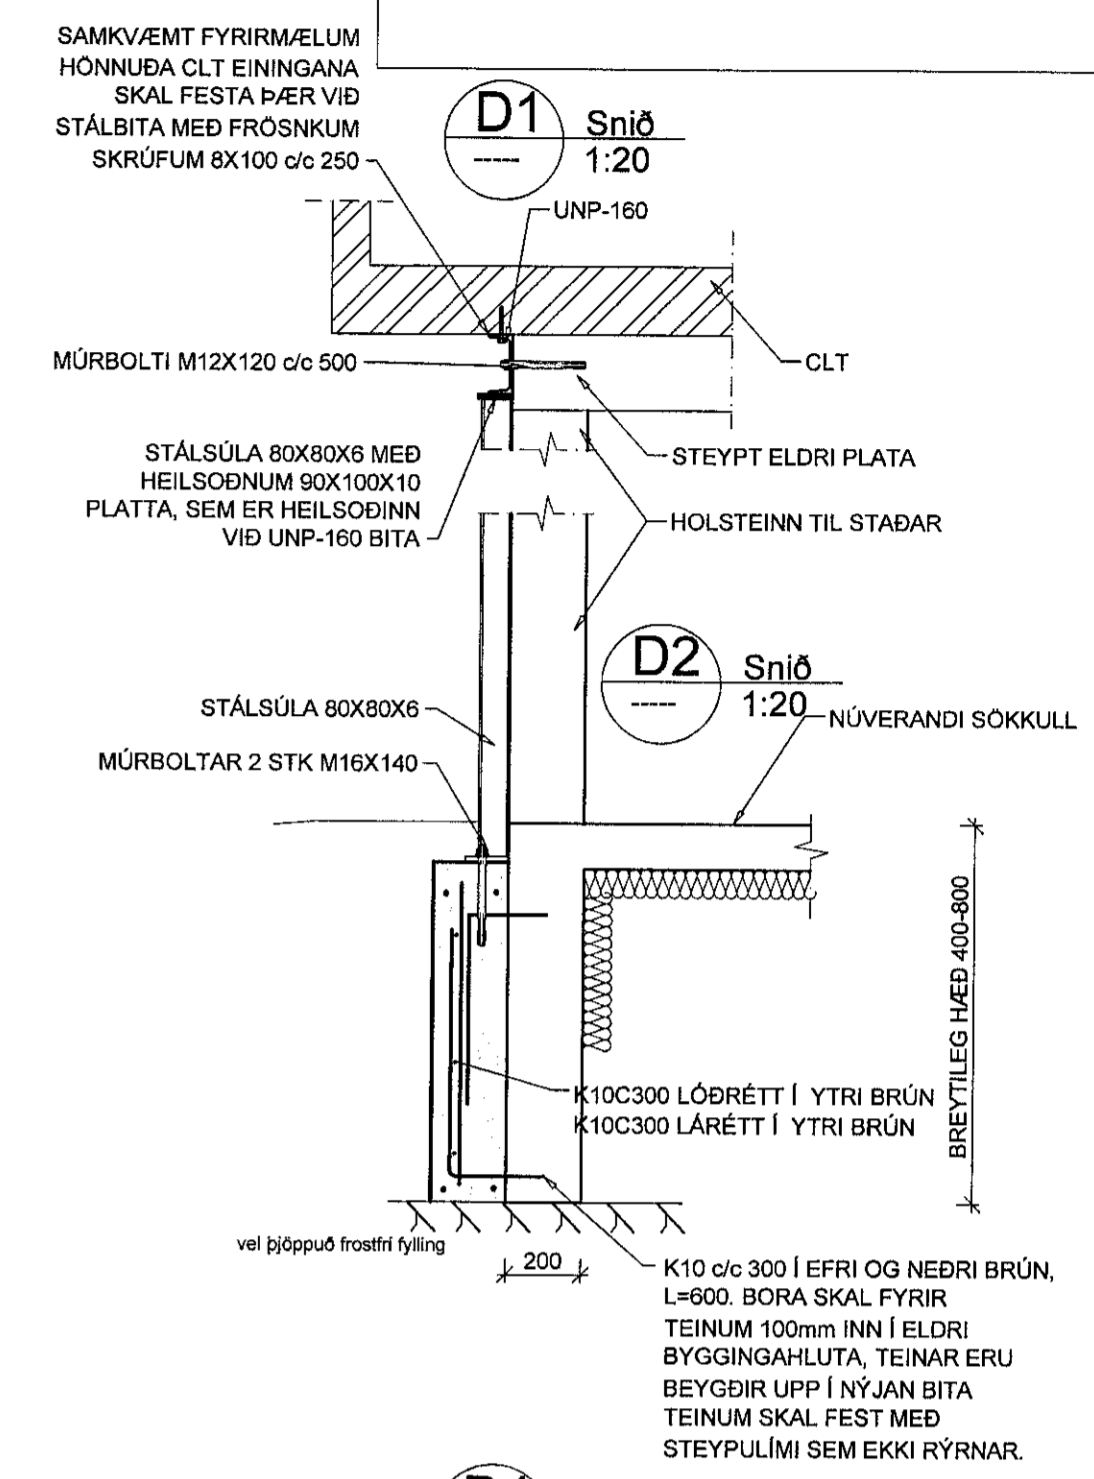
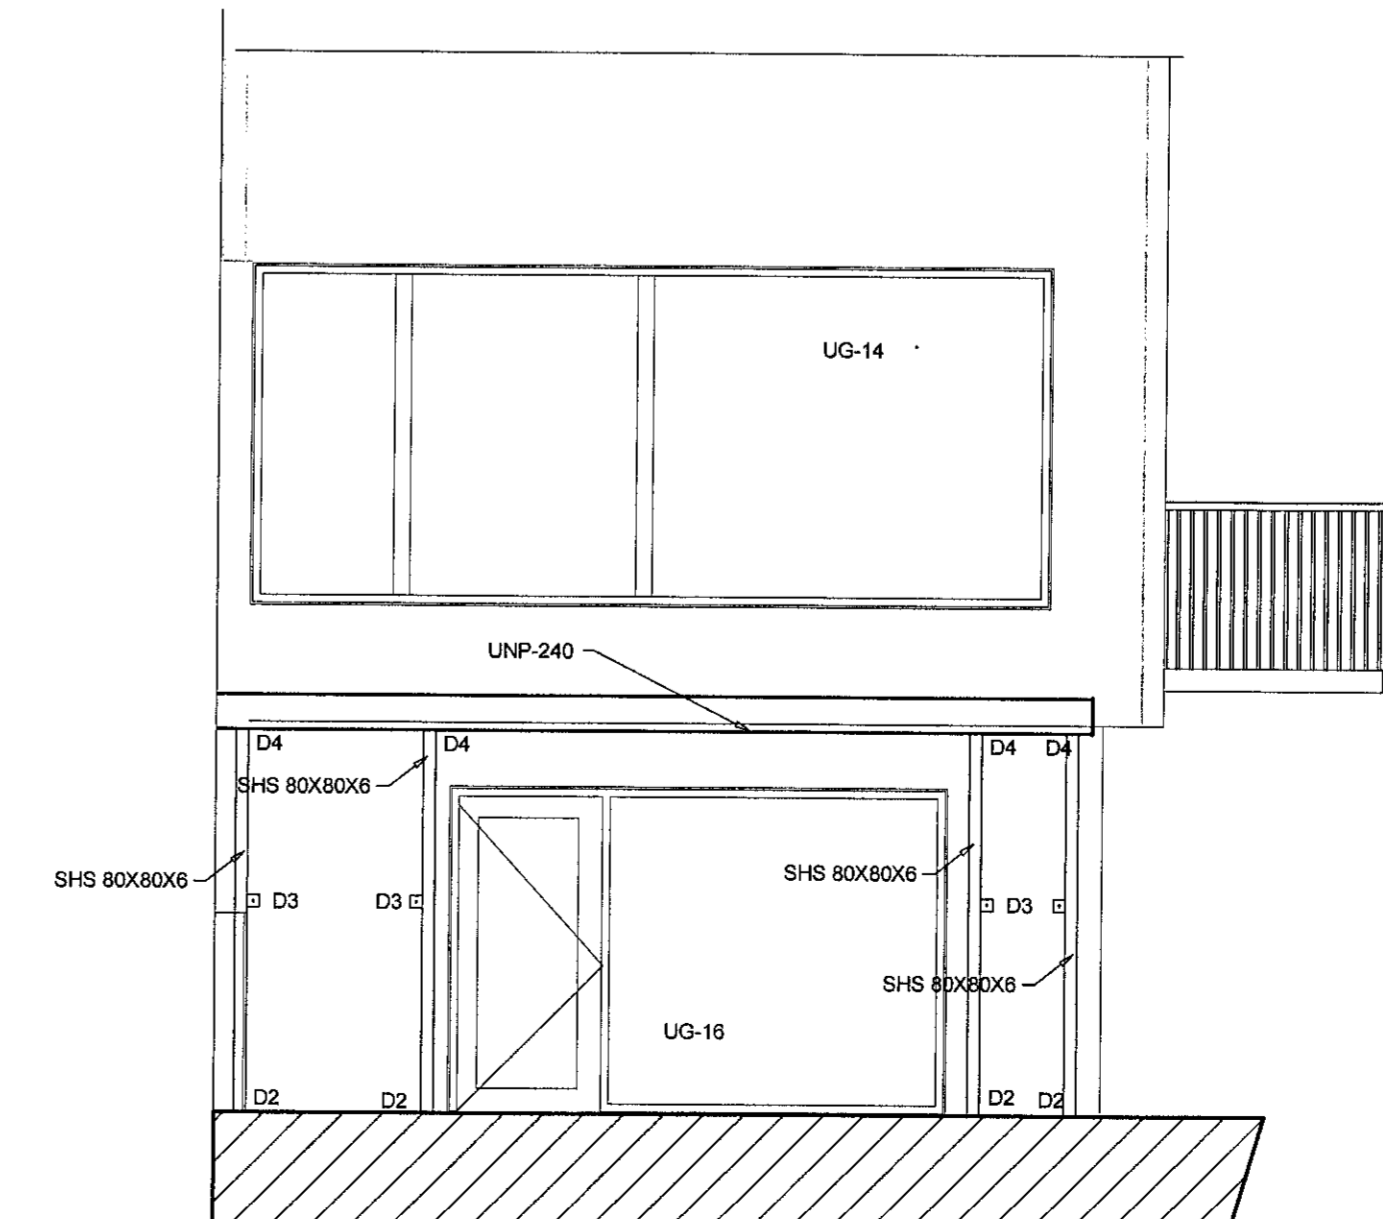
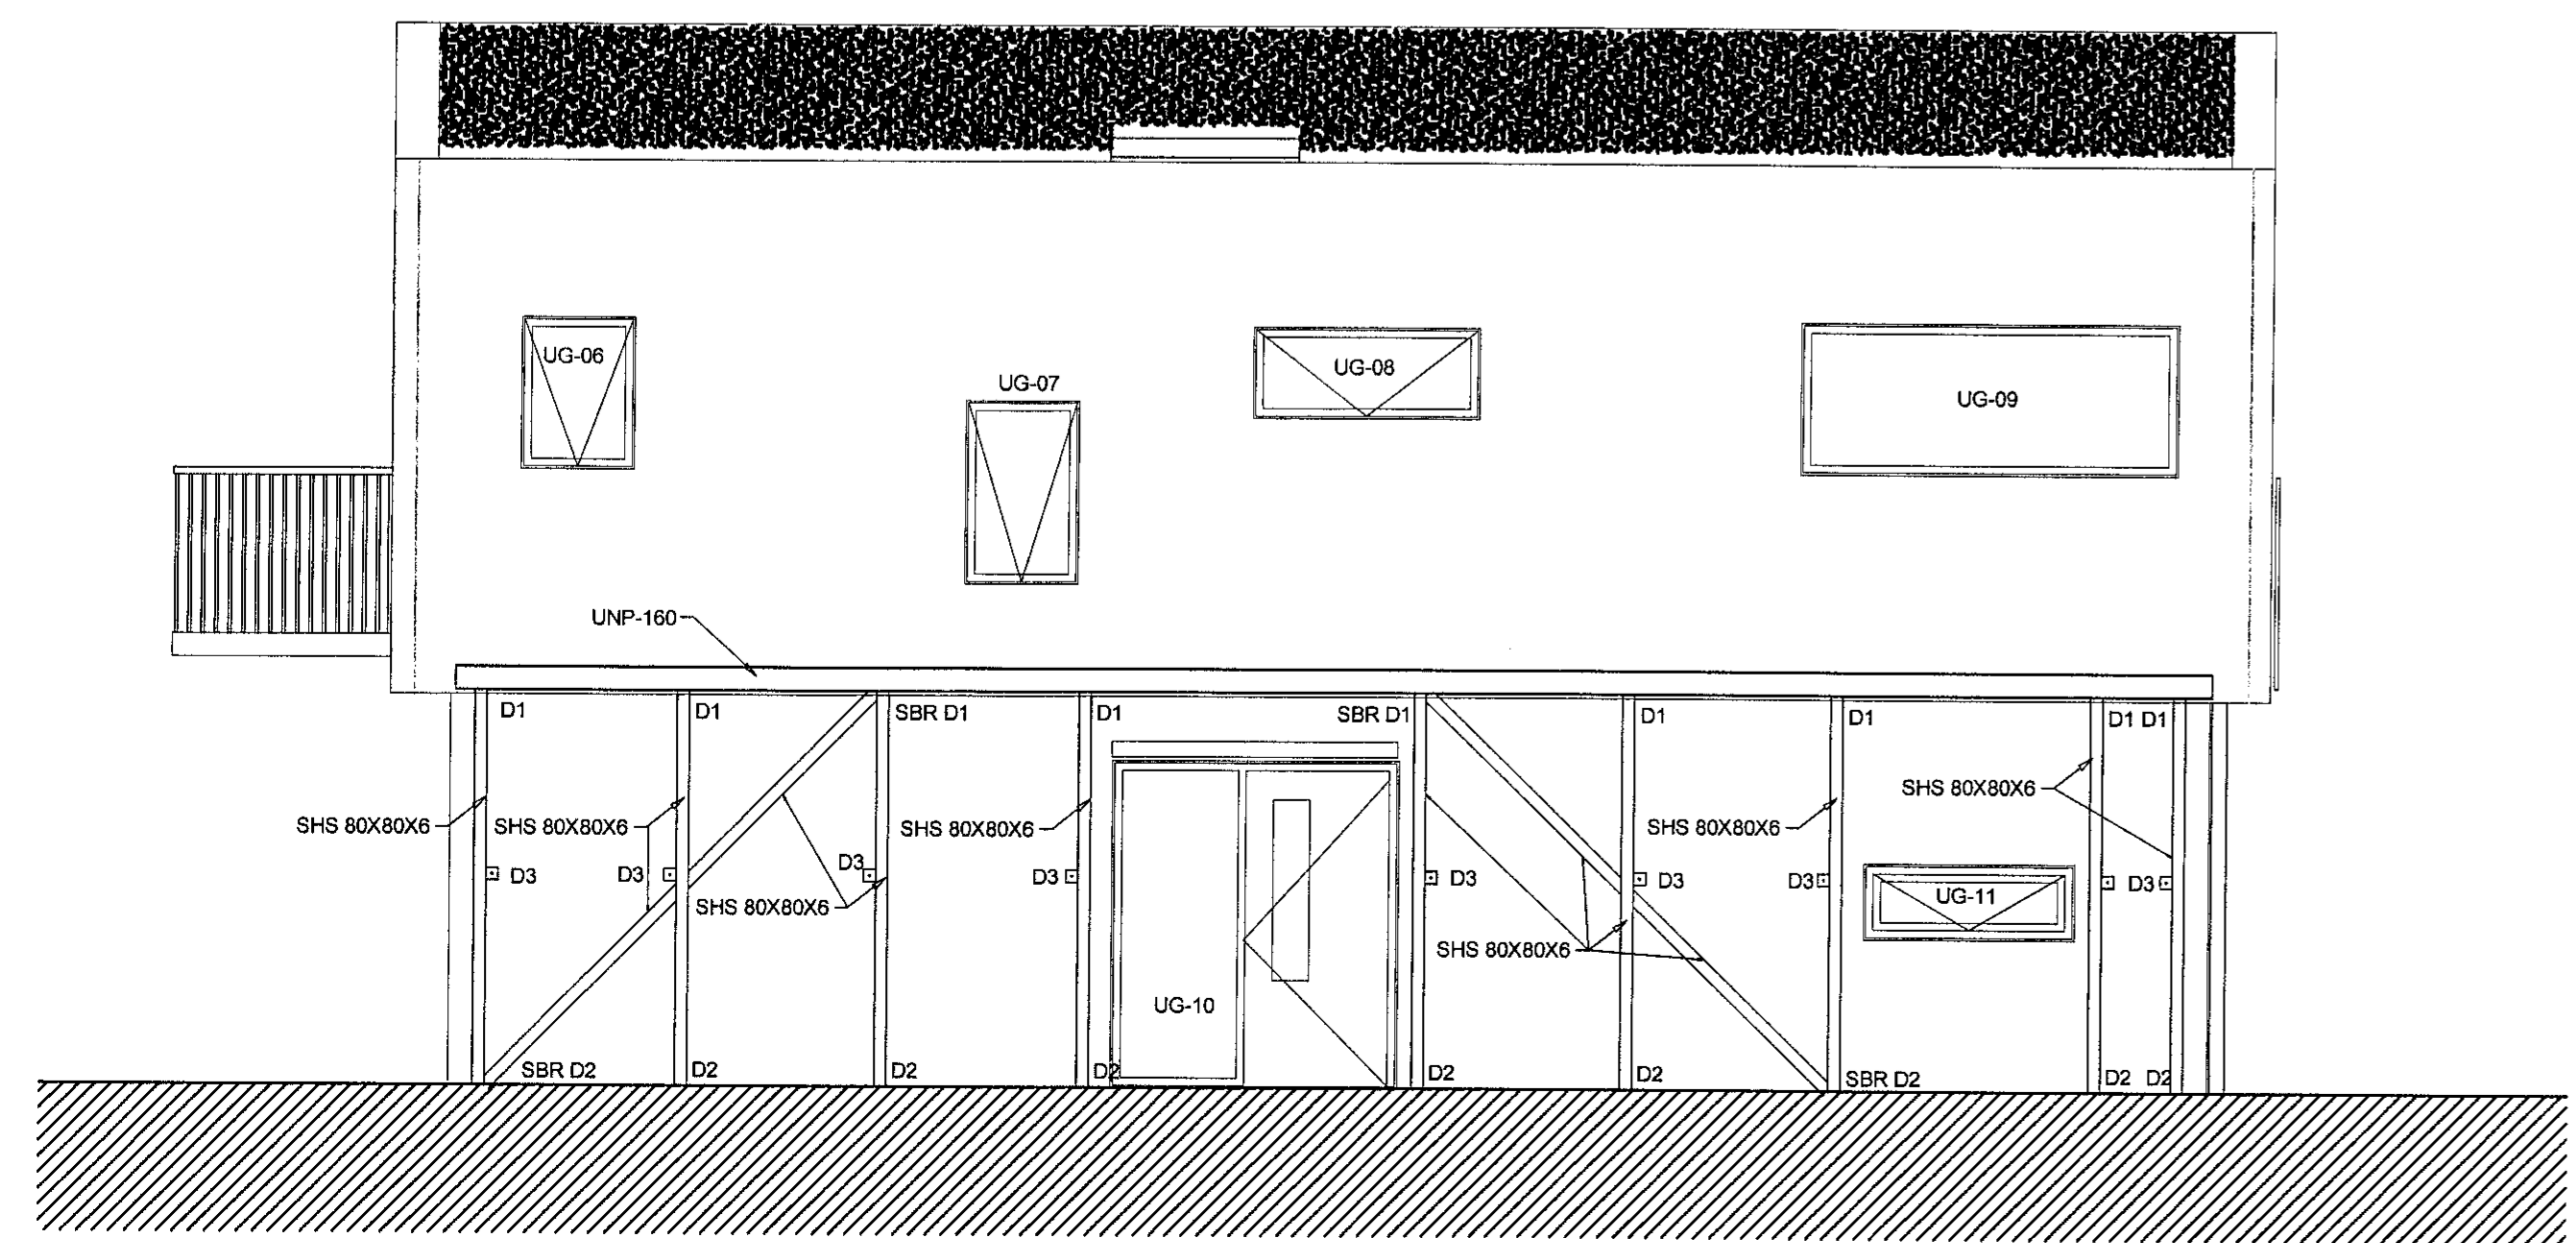
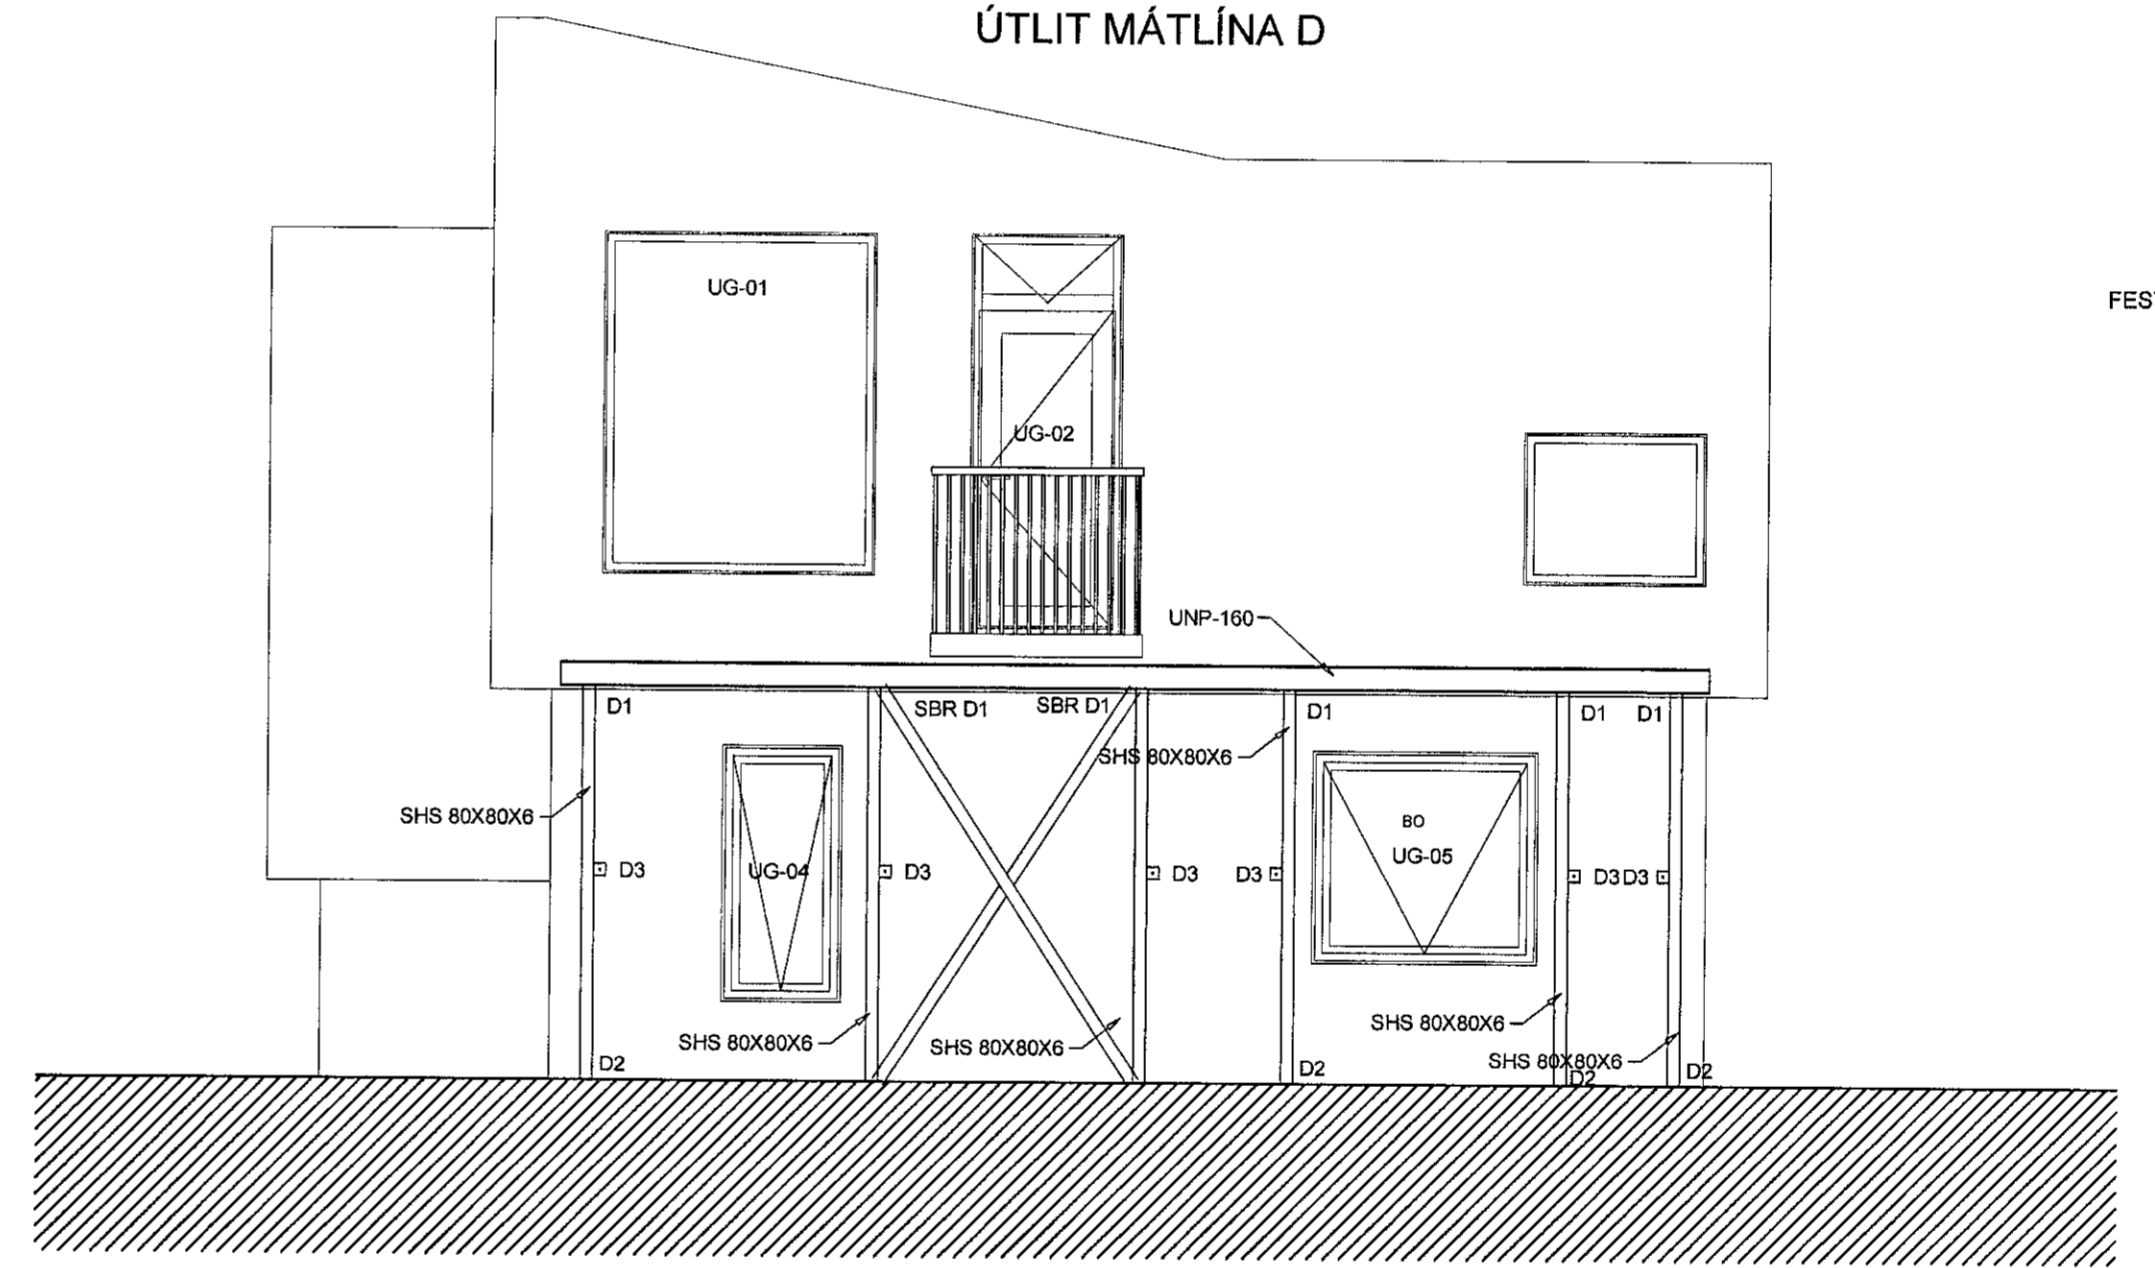
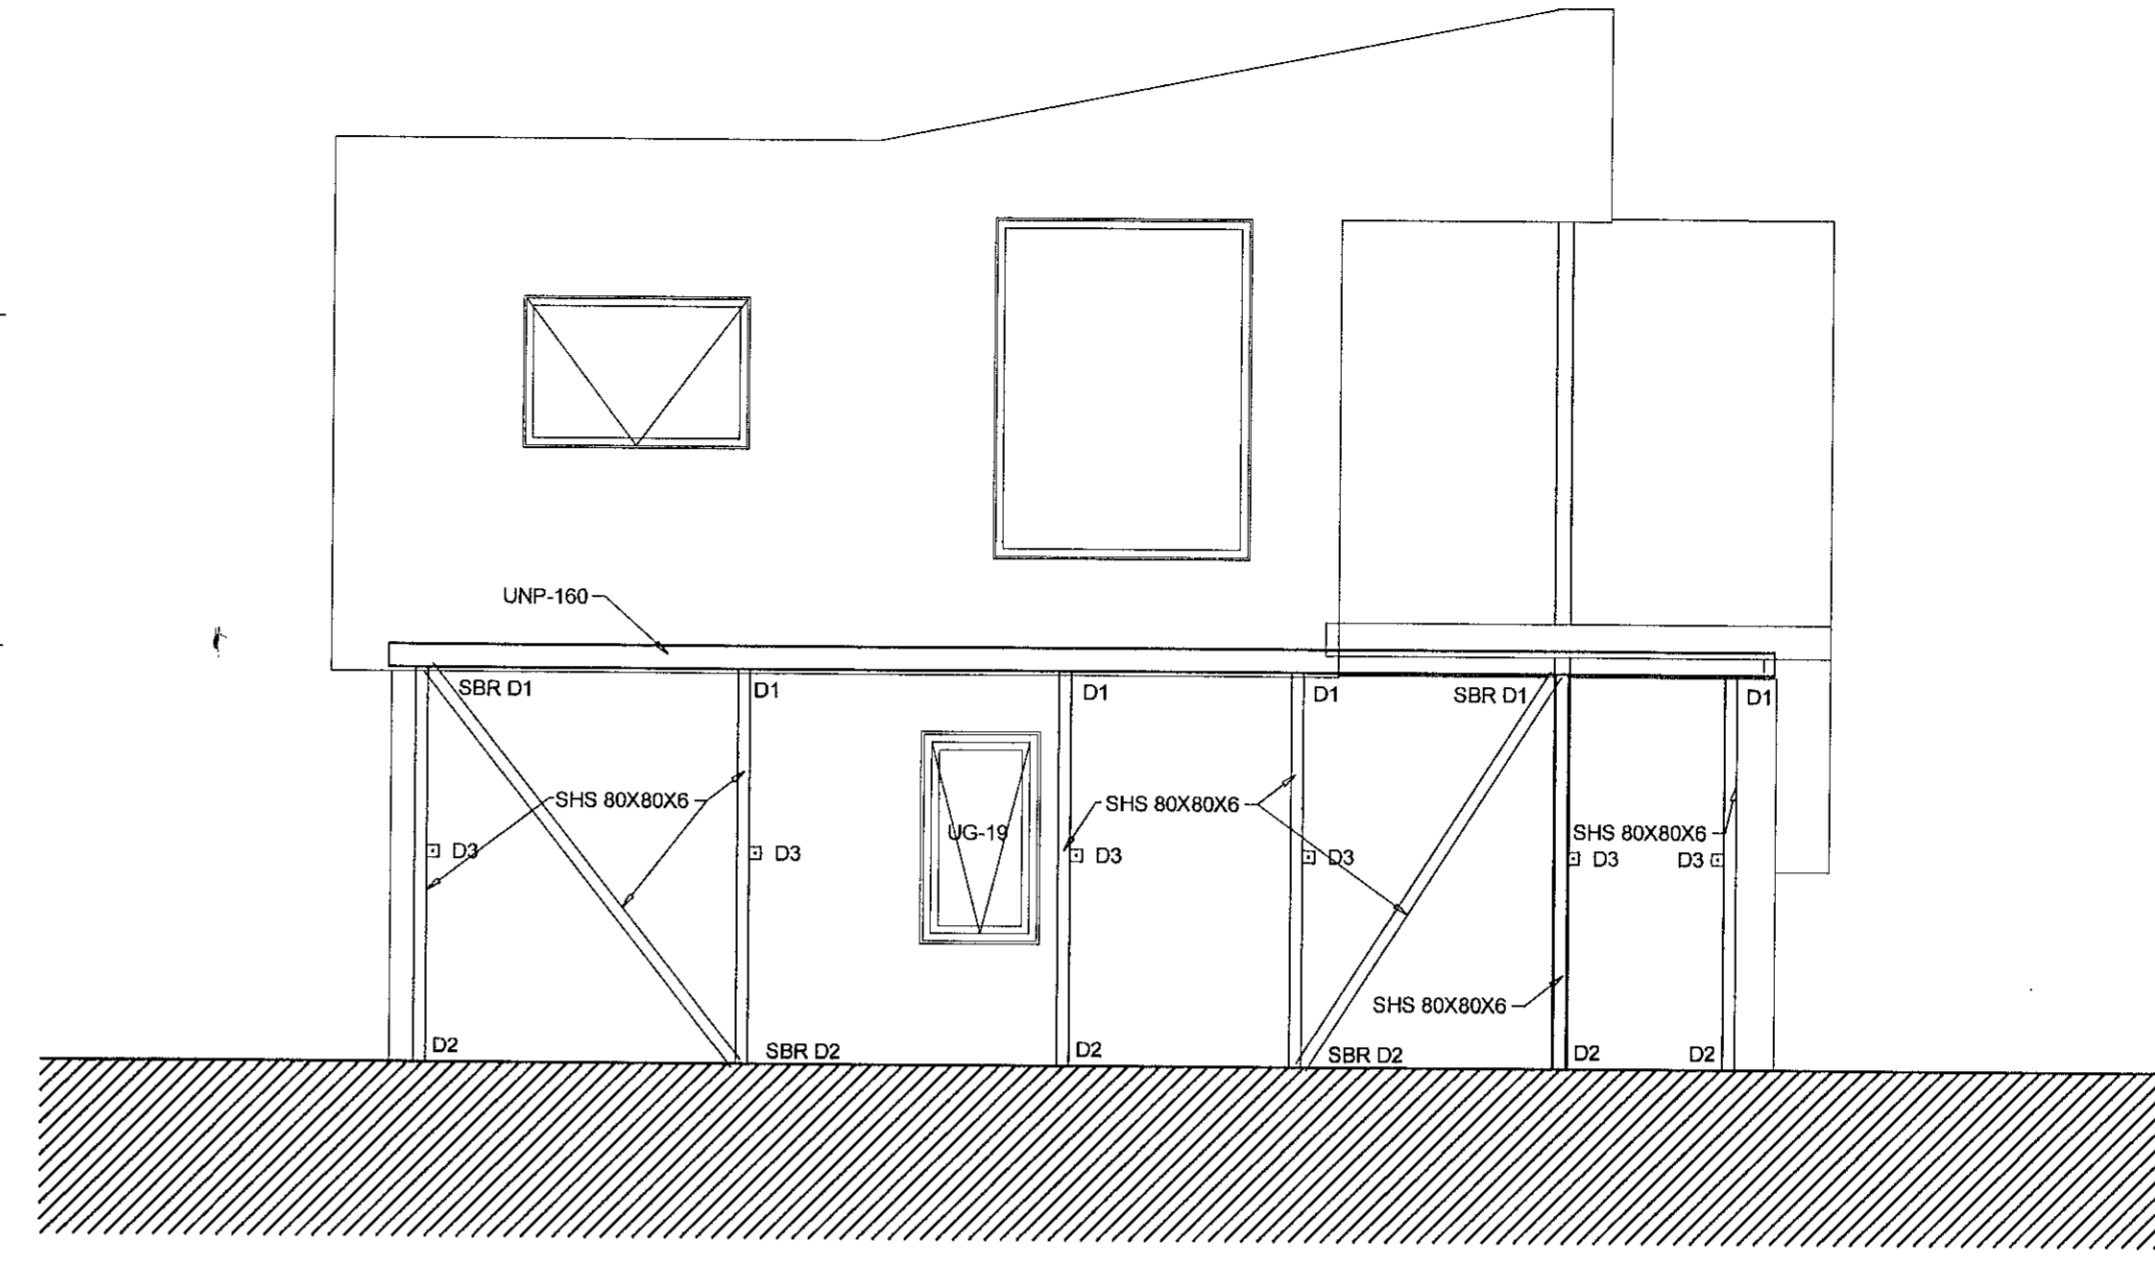


Samþykkt þann
13. des. 2021
f.h. byggingarfulltrúans í Hafnarfirði
Hjálmar A. Jónsson

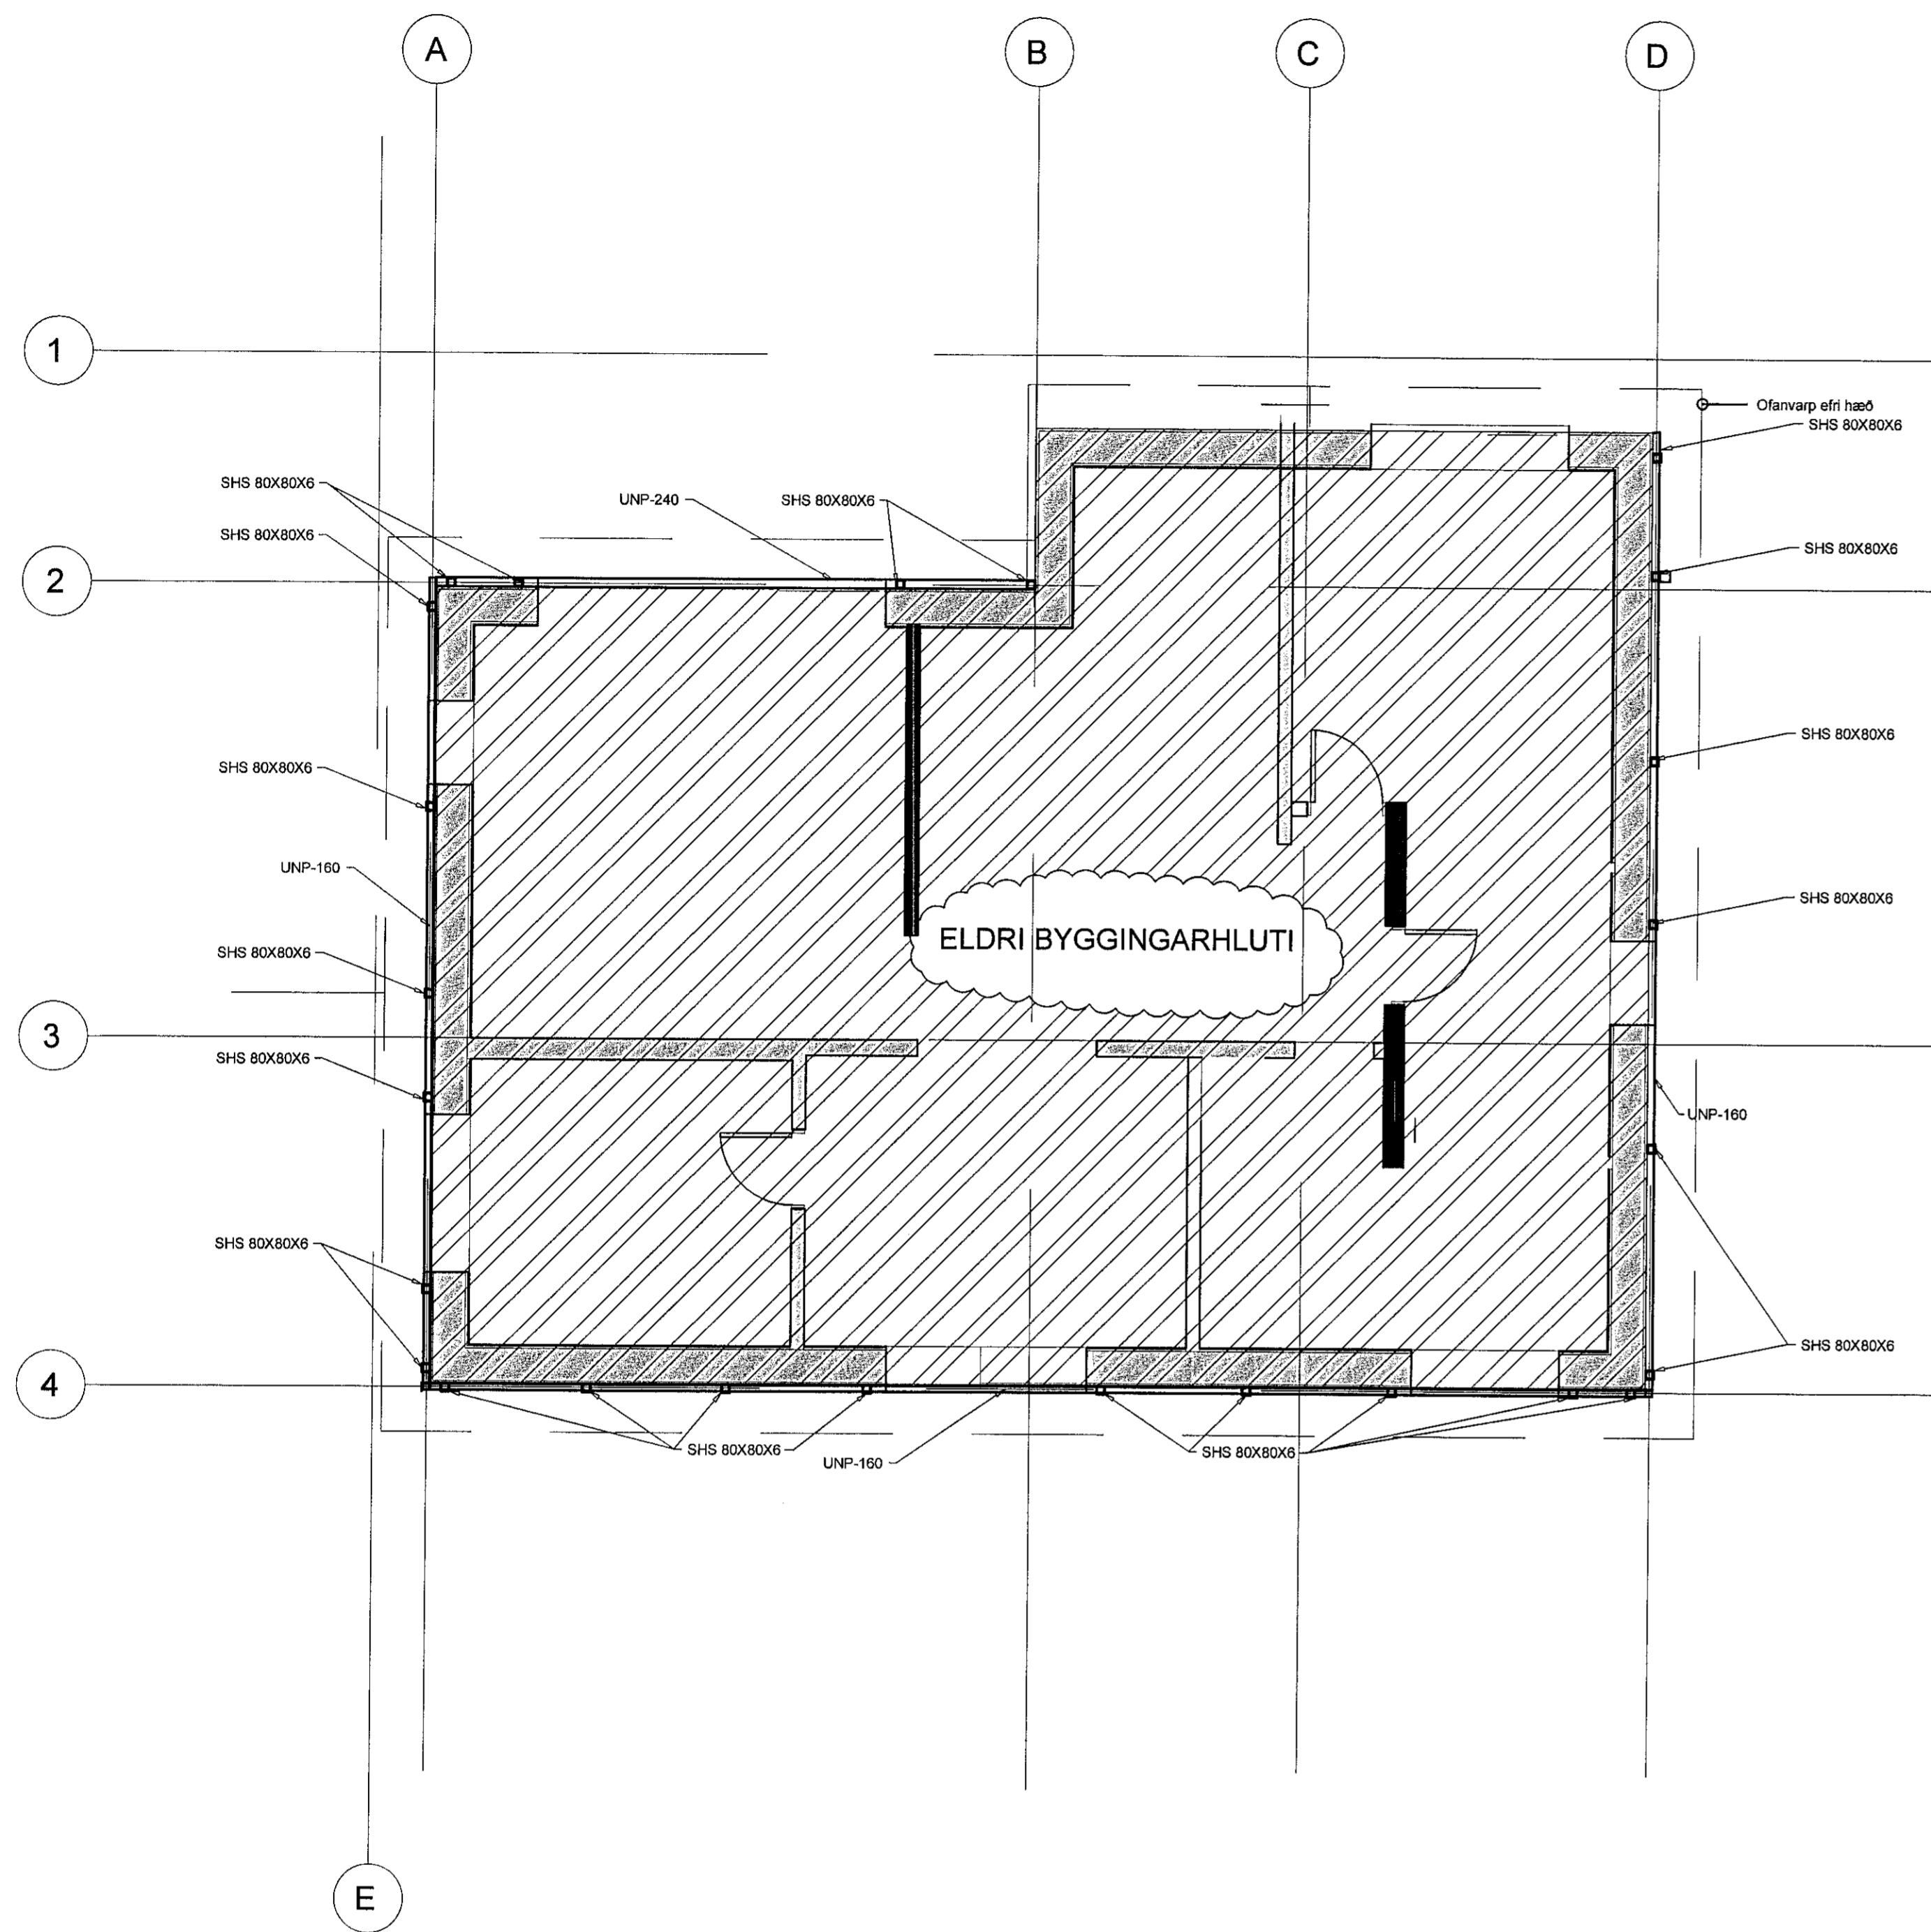

STÁLVIRKI

EFNISGÆÐI:
EFTIRFARANDI GILDIR, NEMA ANNAD KOMI FRAM Á TEIKNINGUM:
STÁLVIRKI SKV. EN 10025
ALLT STÁL ER Fc 360 (S235)
BOLTAR SKV. DIN 931 8.8
SKINNUR UNDIR RÆR SKV. DIN 126C
RÆR SKV. DIN 934 - 8
BOLTAR, RÆR OG SKINNUR SKULU VERA HEITGALVANHJÚÐ
STÉYPUMLI SKAL PÓLA AMK. 20 MPA

Verkfræðistofa Ívars Haukssonar ehf.
Suðurlandsbraut 46, 108 Reykjavík.
Sími: 695-4337
e-mail: ivar@vha.is
www.vha.is
Kennitala: 540212-2790

VÍH

Hannad I.H. / Teiknad I.H. / Samþykkt: *Jörð Halldórsson*
Kennitala: 110383-5339

BRÚSASTAÐIR
HAFNARFIRÐI
BURÐARVIRKI
GRUNNMYND STYRKINGAR Á ÚTVEGGJUM SNIÐ

Mkv. 1/50 1/20	Teikn. nr. 2-1.1	Verk nr. 1255
Áriting, samþykking og stafræn myndun: Kc. 020874-3239 - atk@atc.is		Útgáfa Dags. A AGÚS. 21