

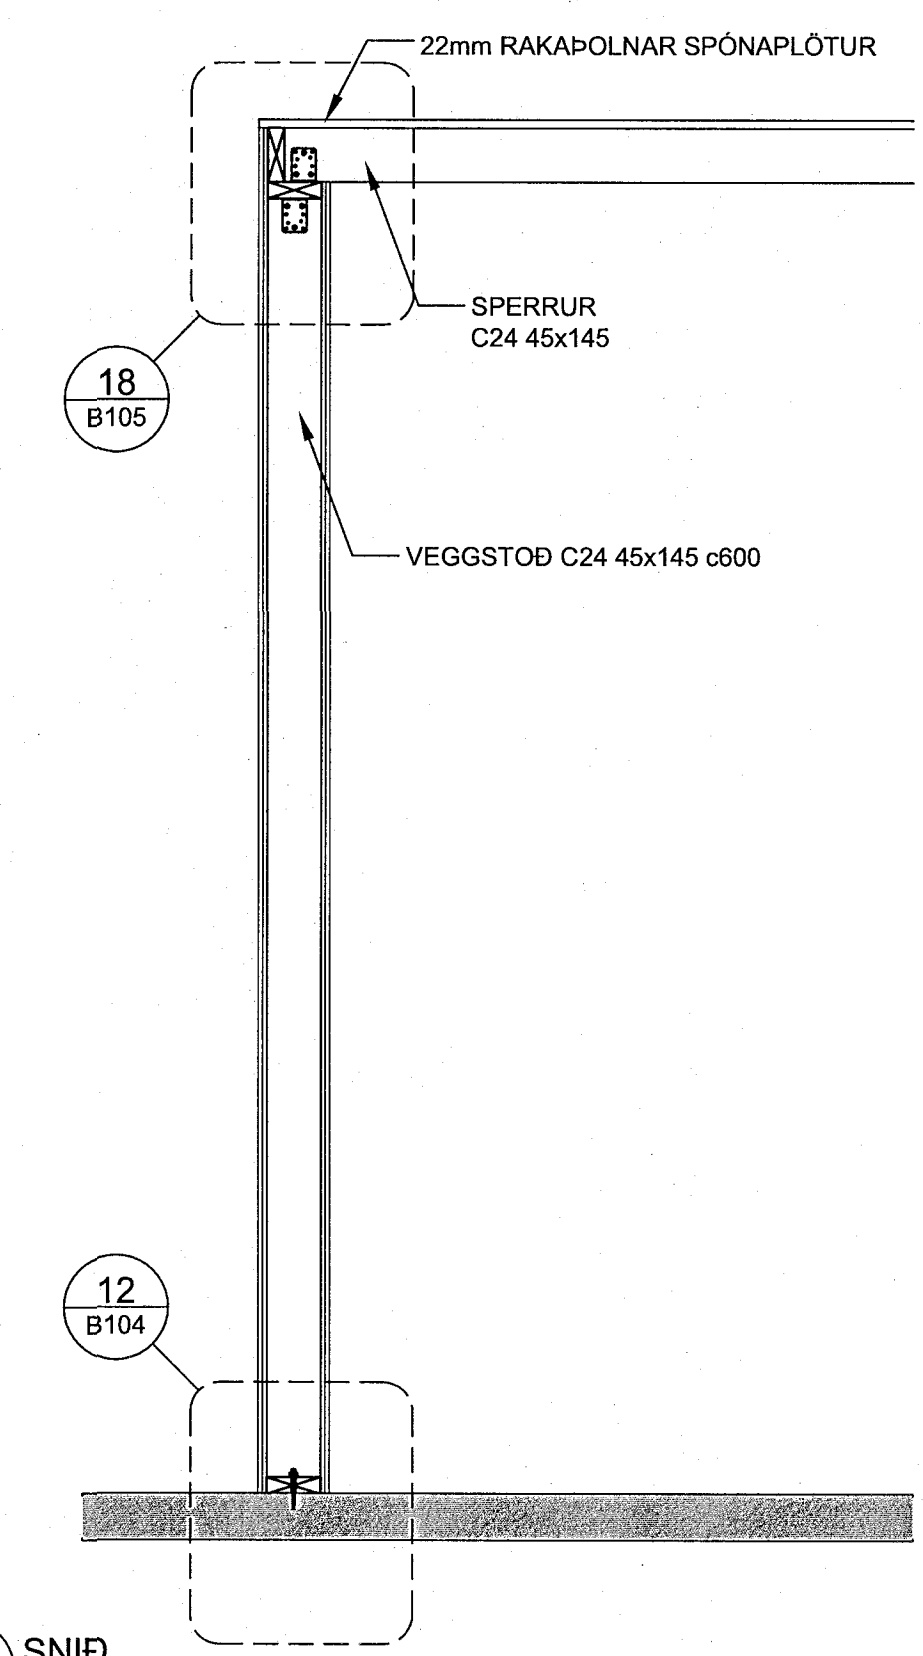
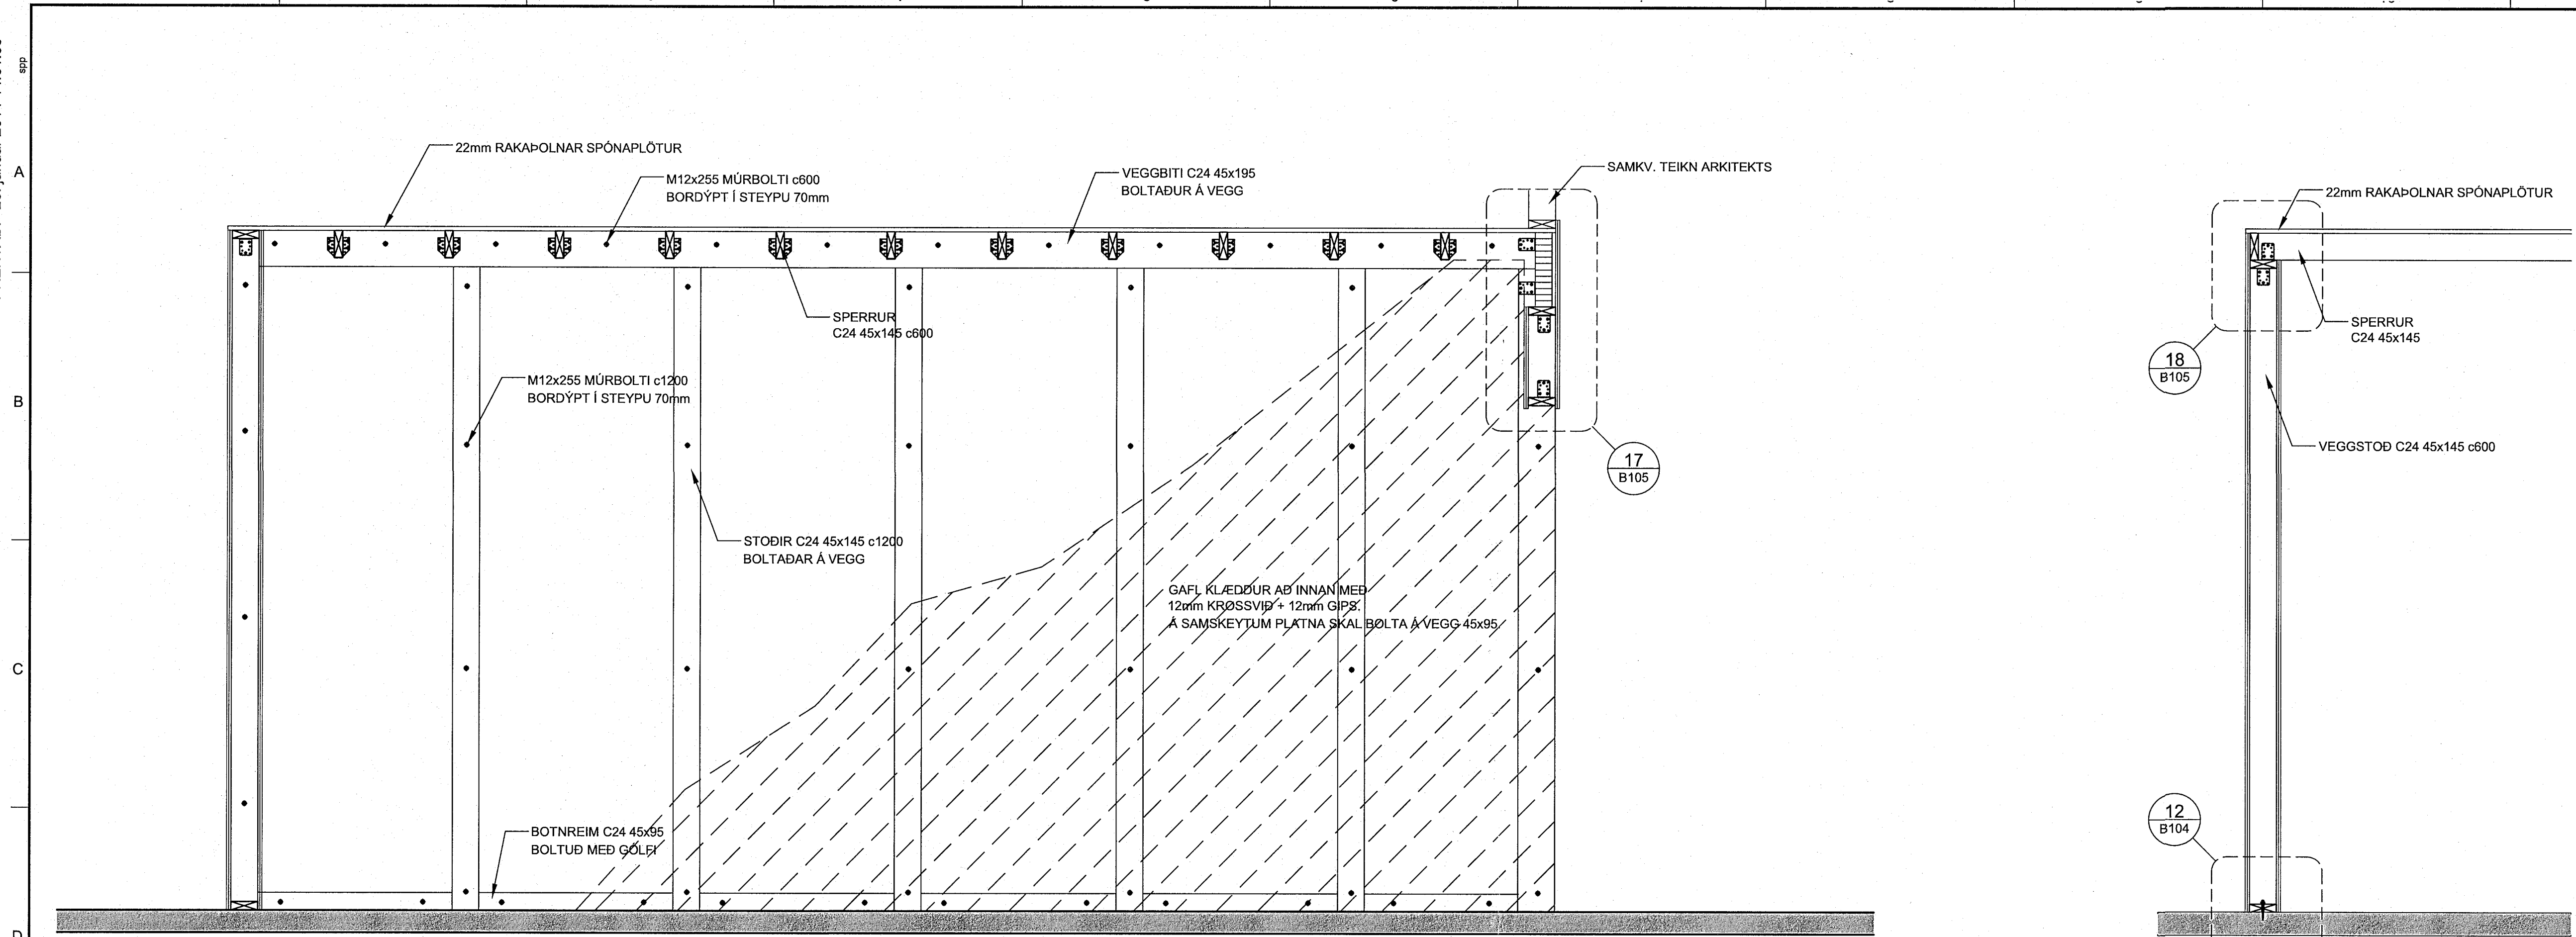
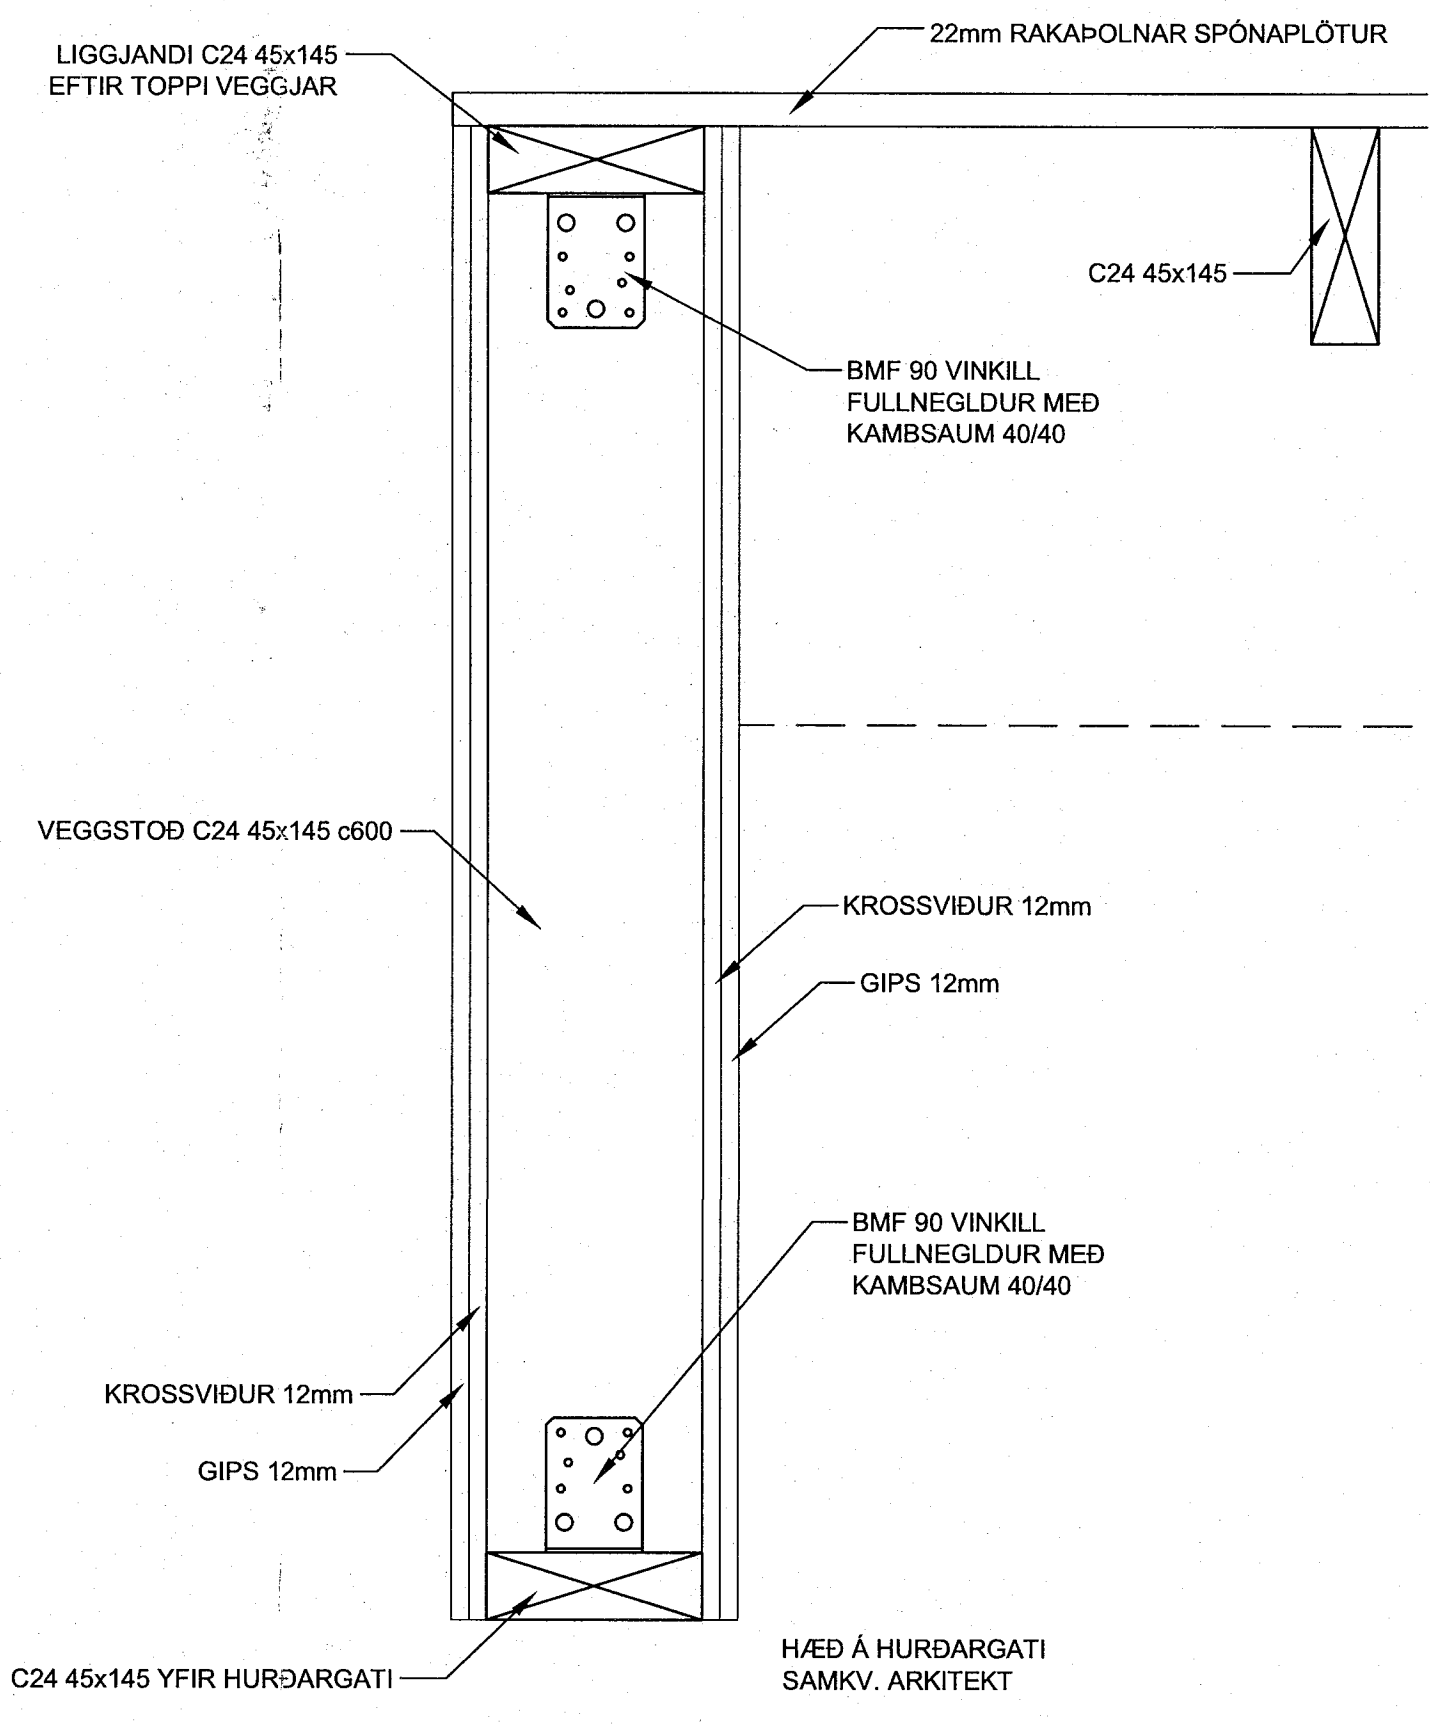


SKÝRINGAR:  
ALMENNAR SKÝRINGAR SJÁ TEIKN. B101

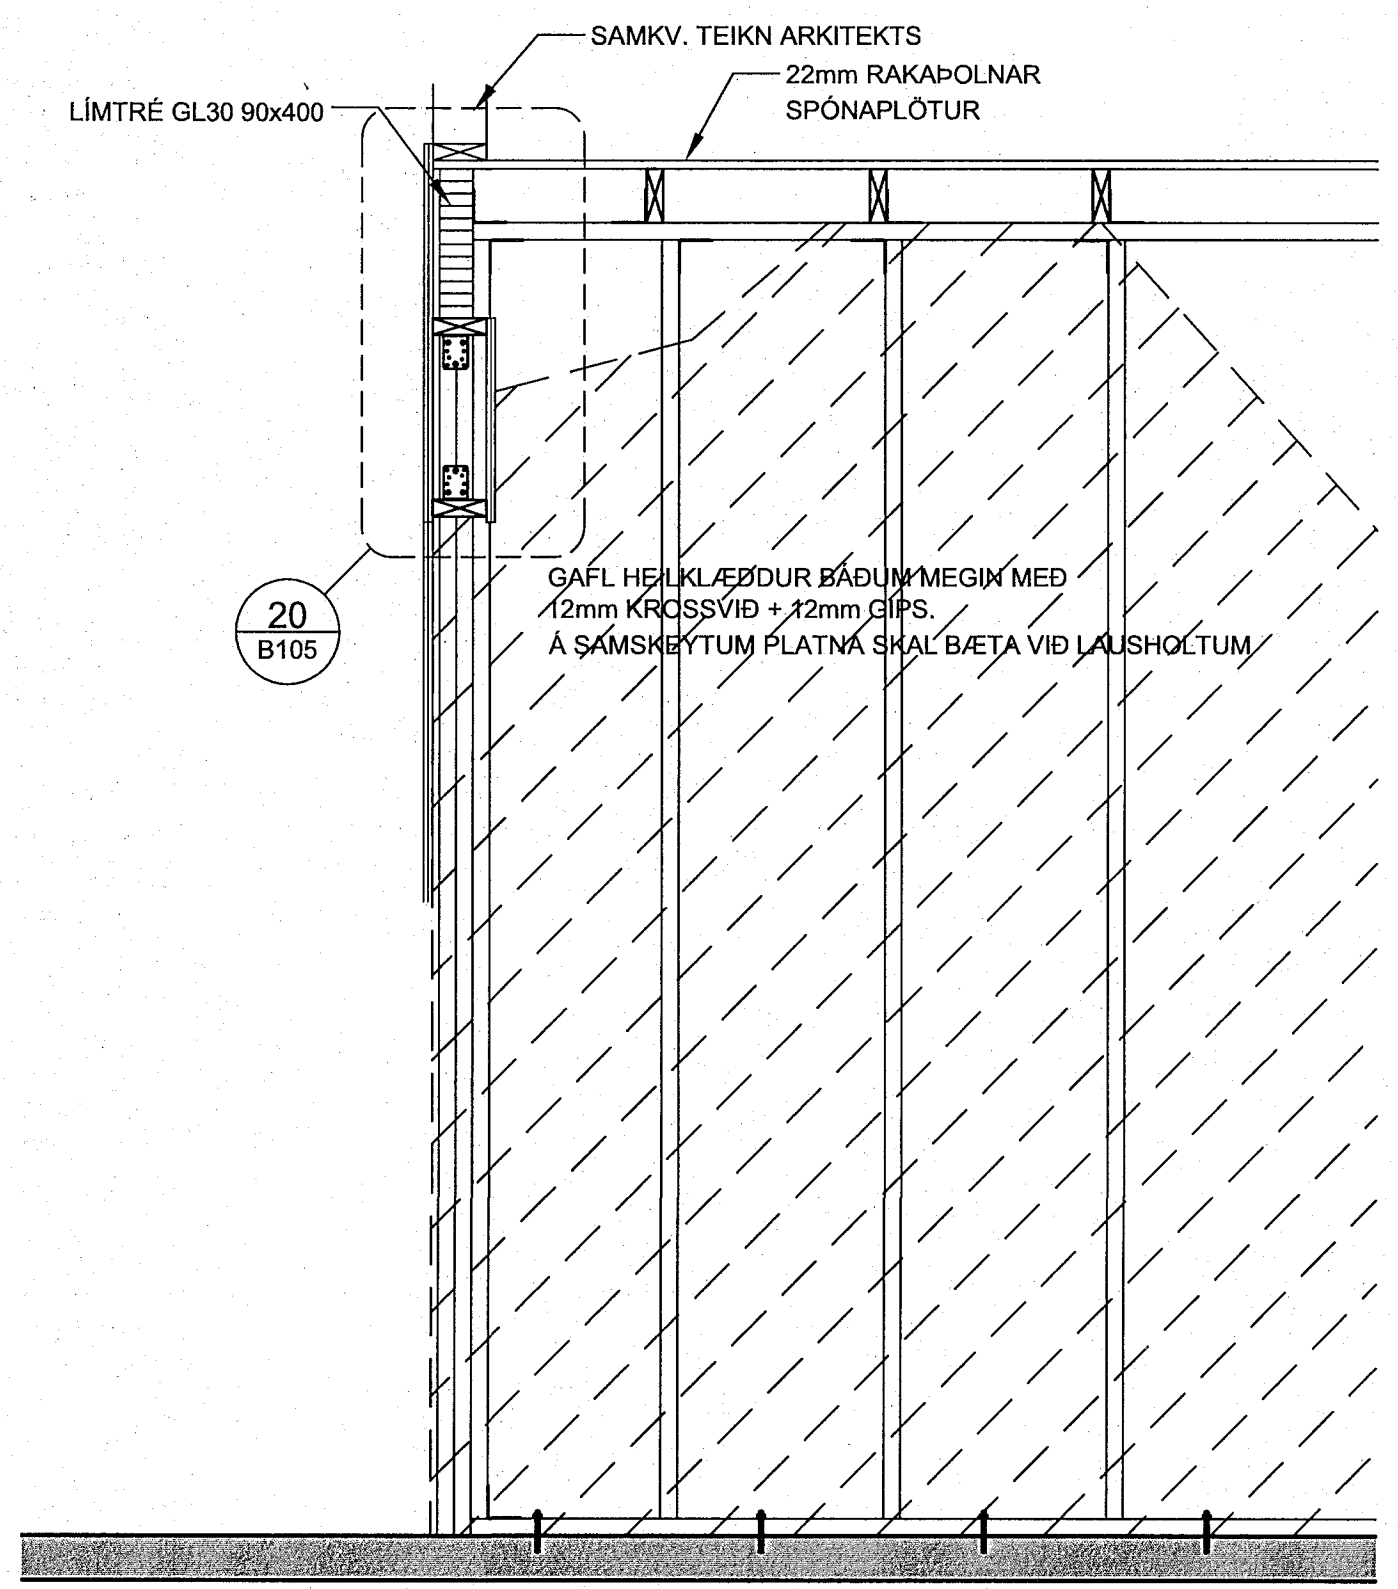


03 SNID  
B101 1:20


04 SNID  
B101 1:20

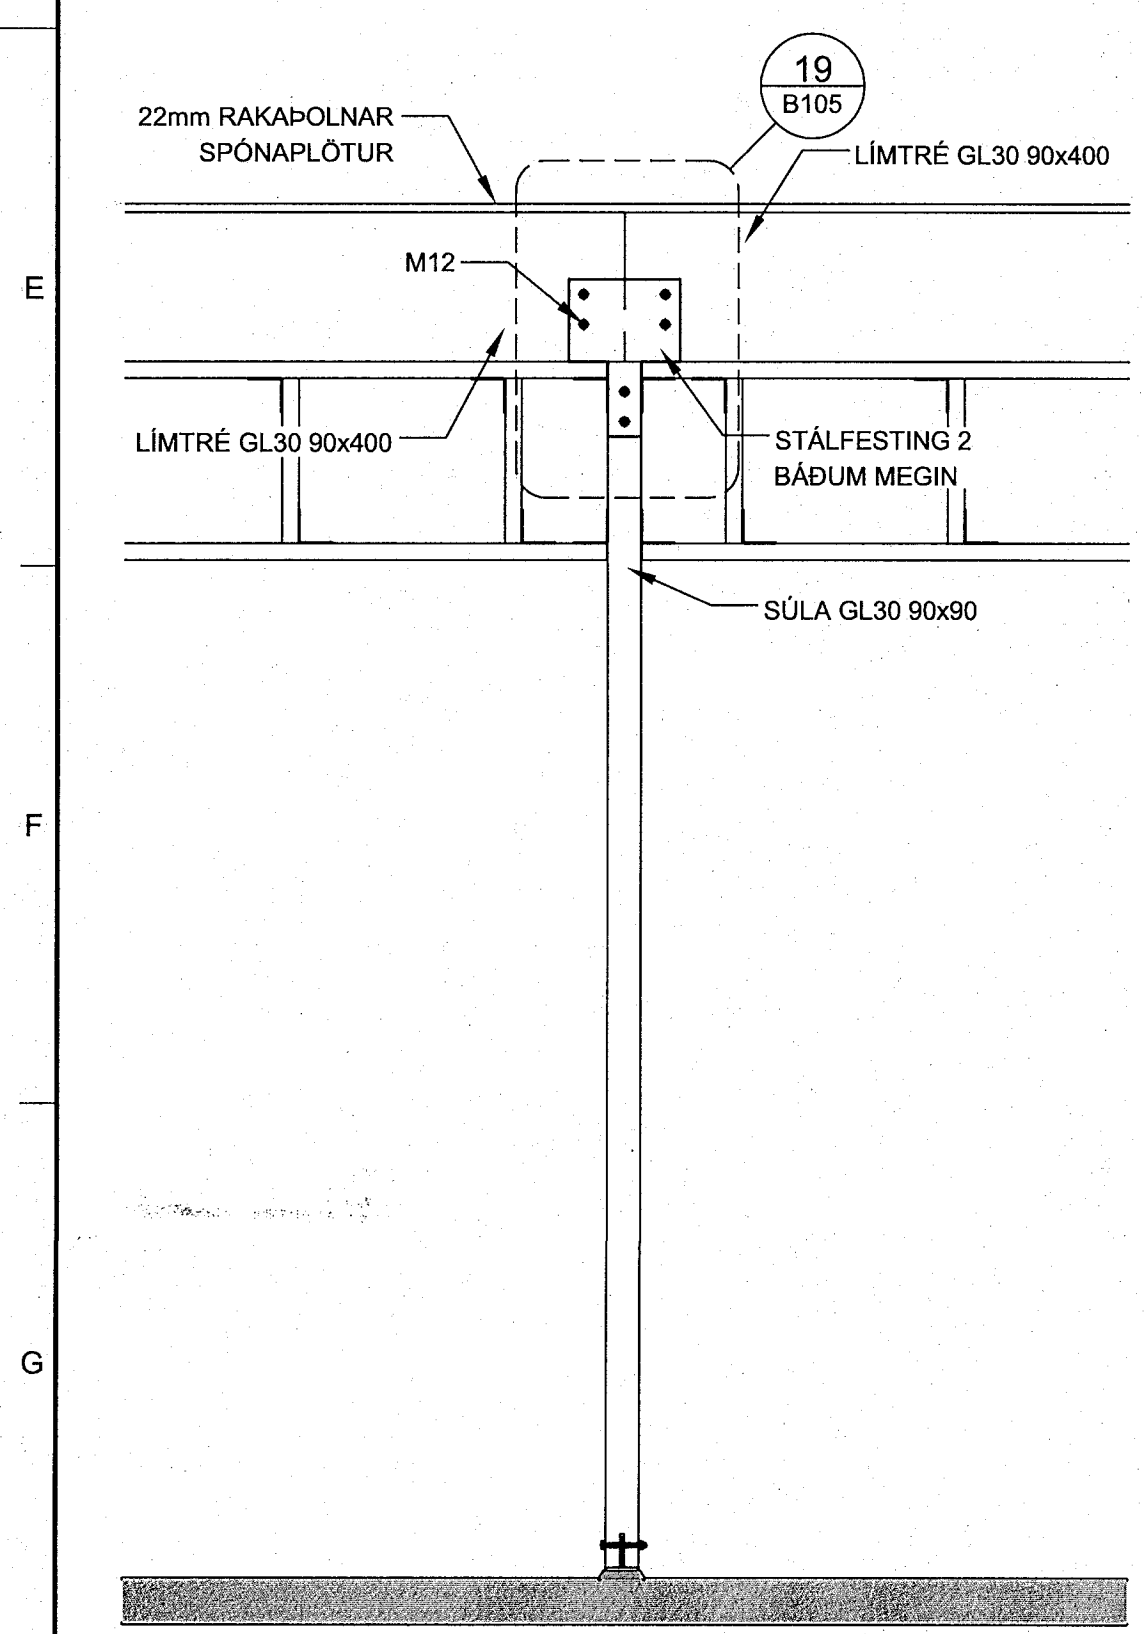

07 SNID  
B101 1:5

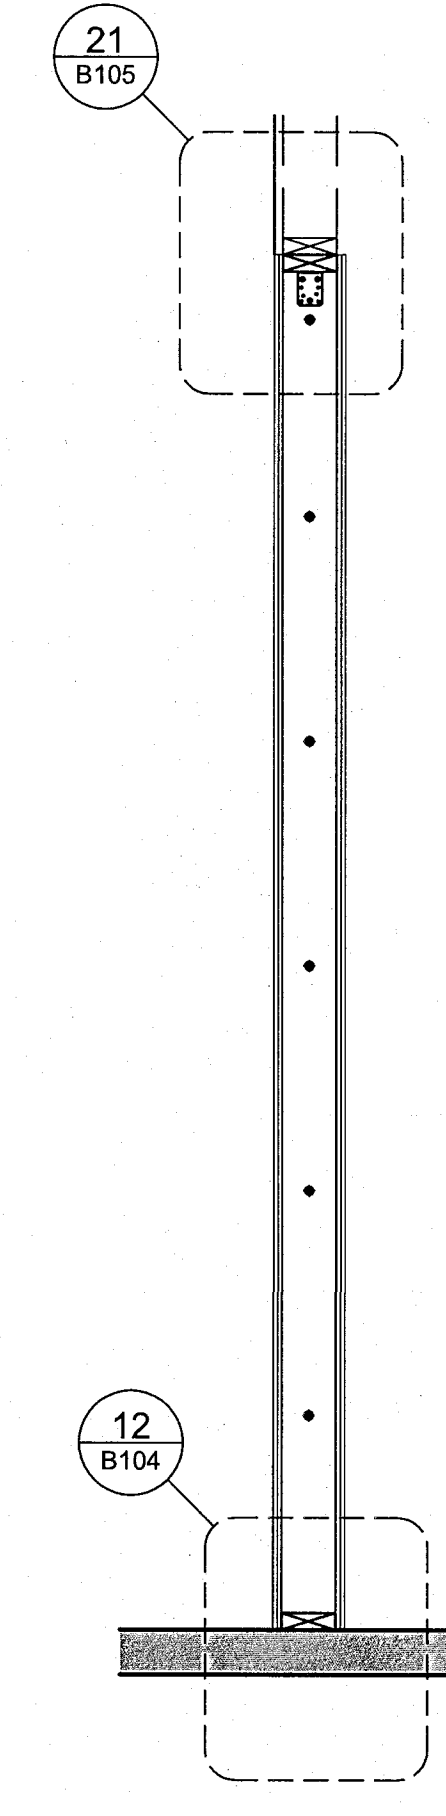

08 SNID  
B101 1:20

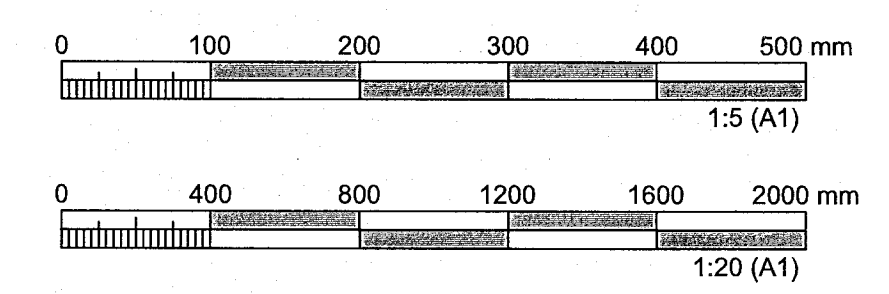

ÚTGÁFUFERILL					
ÚTG.	DAGS.	SKÝRINGAR	HANNAÐ	YFIRF.	SAMR.
01	28.01.2014	BYGGINGARTEIKNING	SPP	IRG	IRG

DAGS. UNDIRSKRIFTAR	F.H. MANNVITS (NAFN OG KT.) 29/1/14
DAGS. UNDIRSKRIFTAR	SAMRÆMINGARHÖNNUNUR (HÖNNUNARSTJÓRI (NAFN OG KT.)) 05.12.2014

HÖNNUNUR

**MANNVIT**  
Grensásvegi 1 108 Reykjavík Sími: 422 3000 Fax: 422 3001  
www.mannvit.is mannvit@mannvit.is Kt: 430572-0169

HEITI VERKS  
**ÁTVR**  
HELLUHAUN 16-18  
210 HAFNARFJÖRÐUR

VERÐNÚMÉR	3.151.275	MKV.	1:5 / 1:20	STJERN	A1
TEIKNINGUNÚMÉR	B103			ÚTGÁFA	01