




Byggingafultrúi Hafnarfjarðar
Móttækilo þann
07 MAY 2014

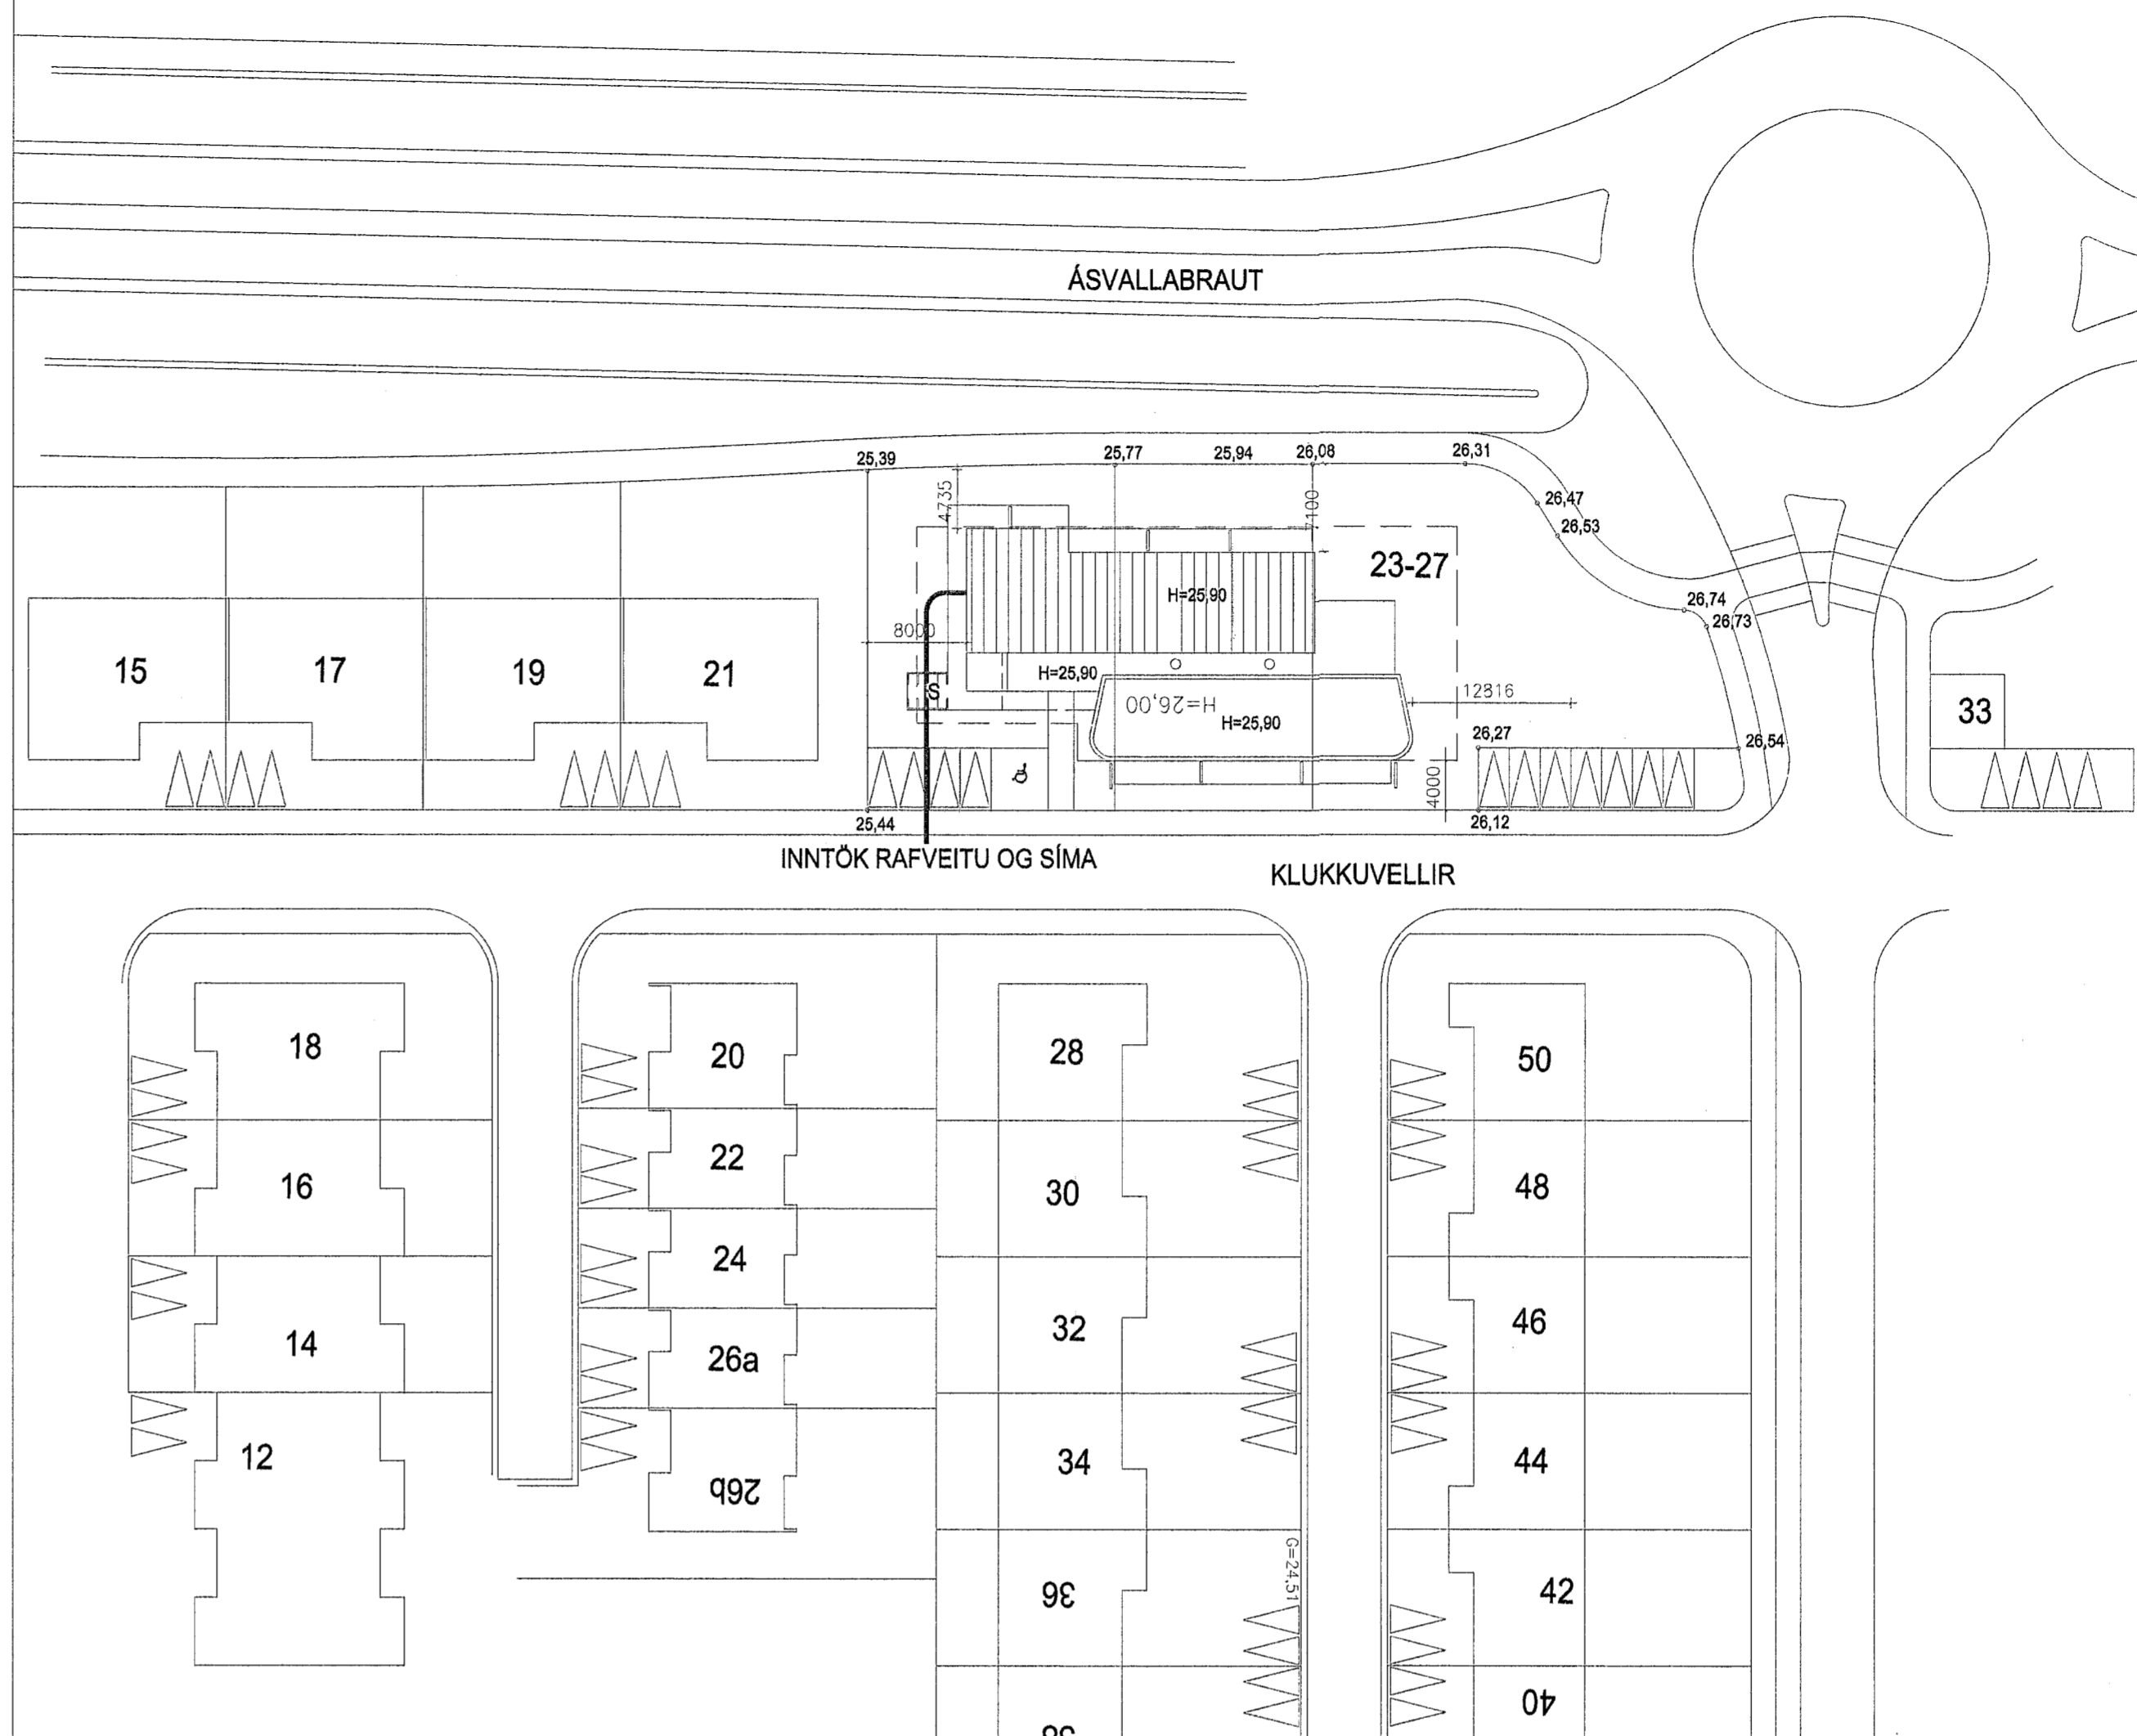


AFSTÖÐUMYND MKV. 1:500

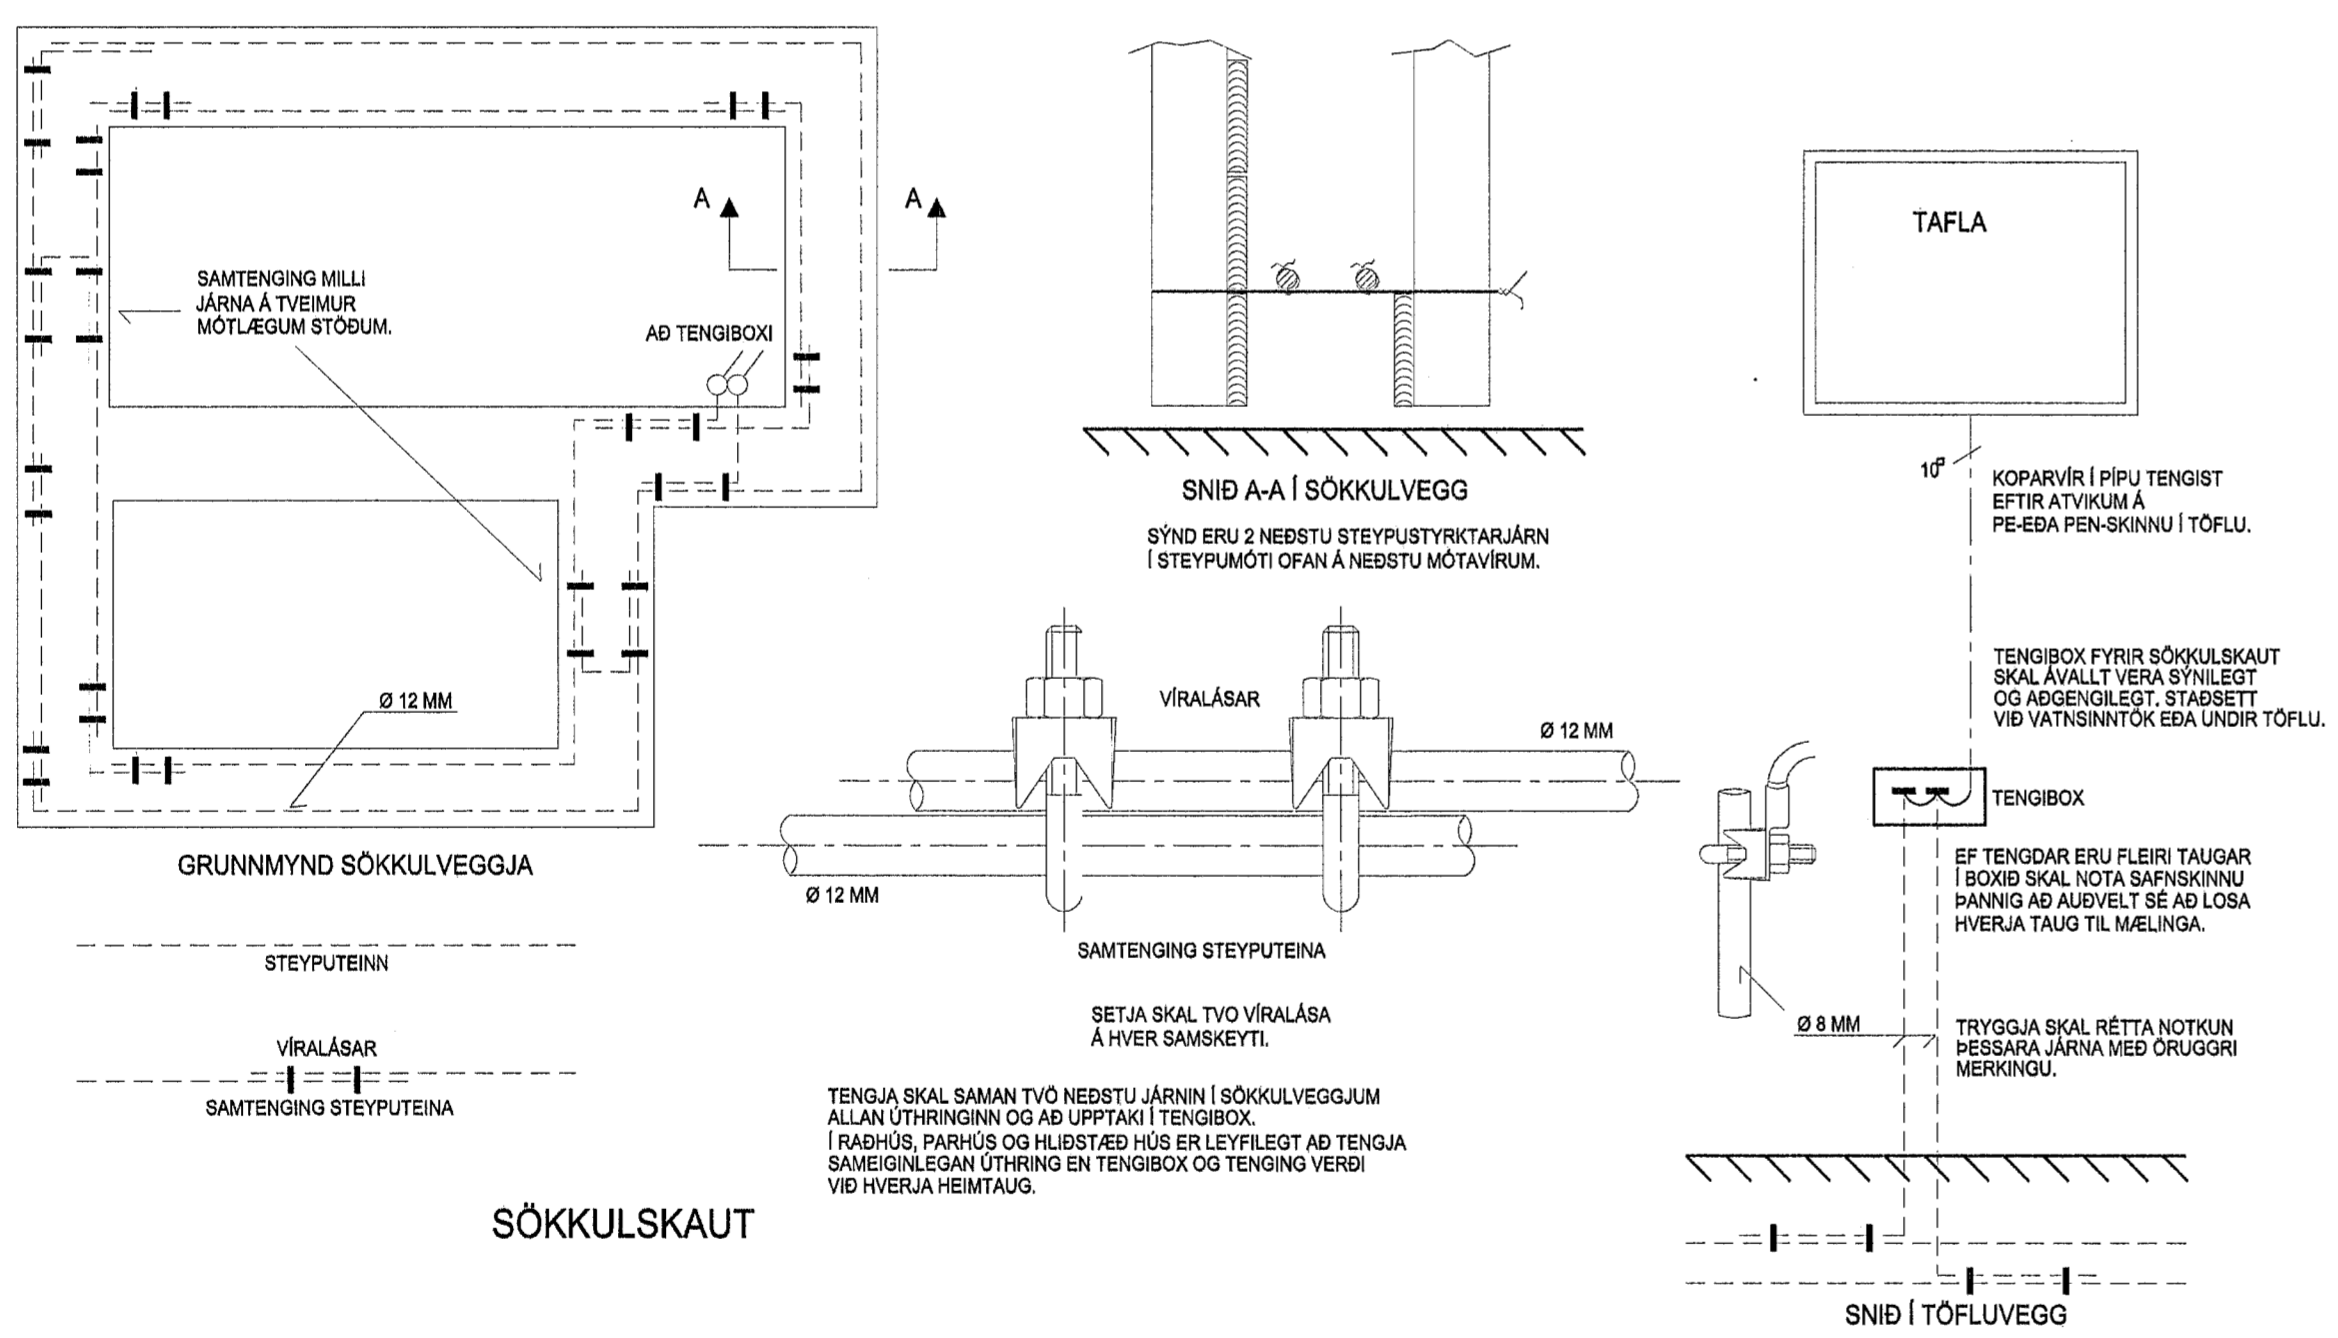

SÖKKULSKAUT

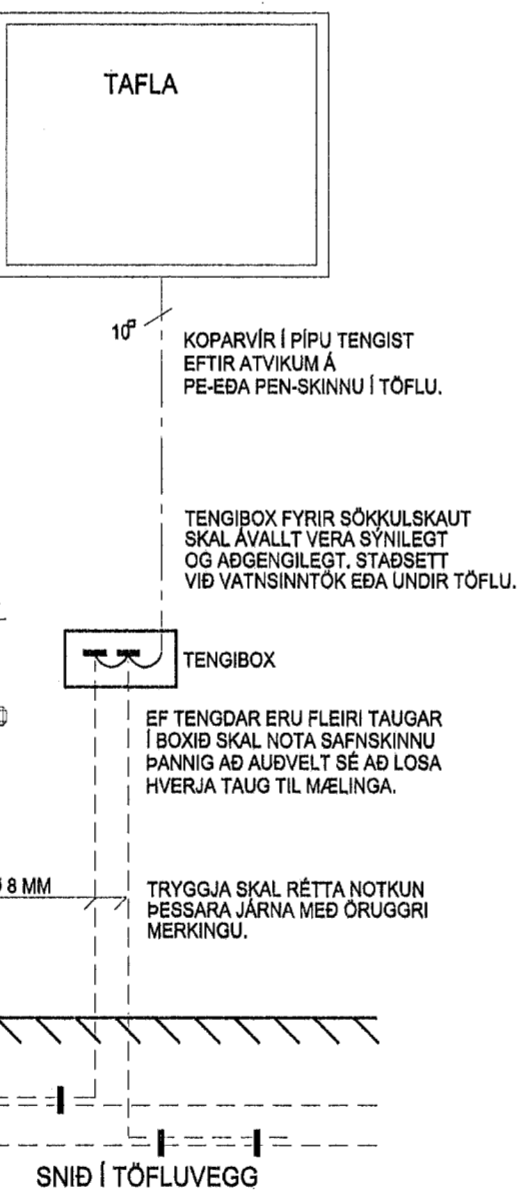

TAFLA

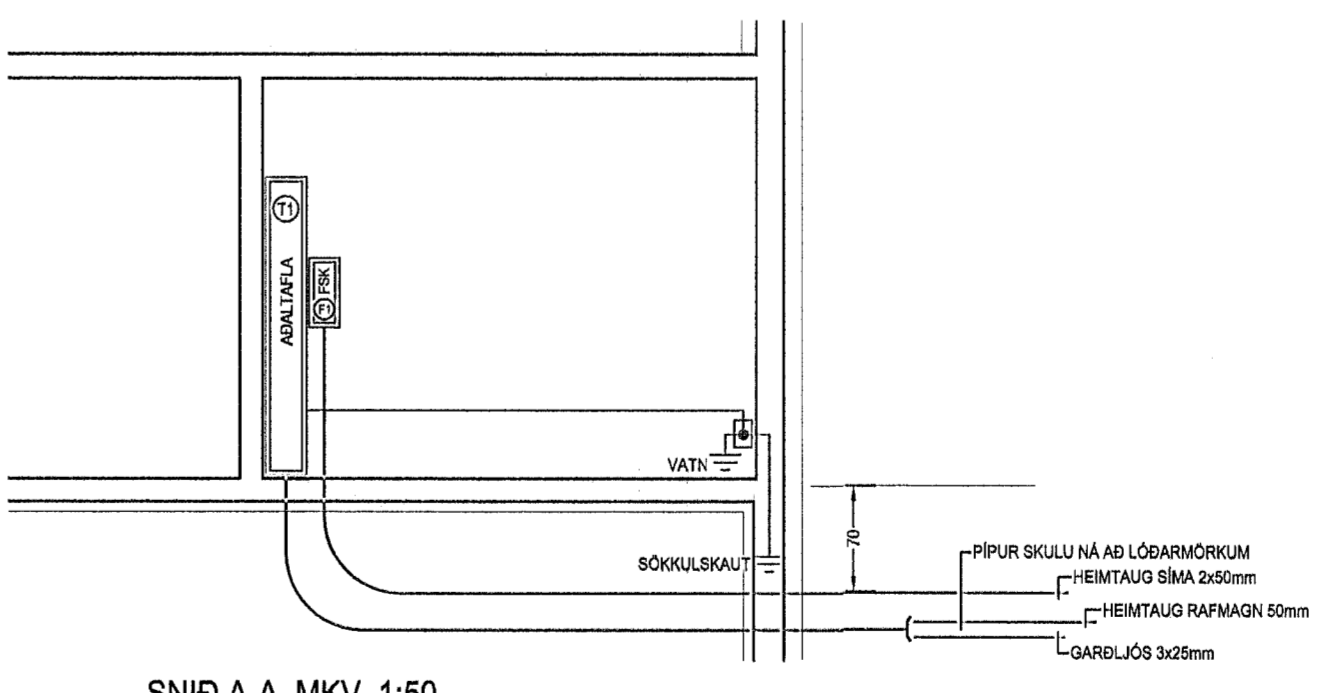

SNID A-A MKV. 1:50

TÁKN - SKÝRINGAR

LX TEIKNISTOFA
Skíphöf 37, 108 Reykjavík, IS
+ (354) 598 8388
www.lux.is

Hönnun: HKE
Teiknað: PHS
Yfirfarð: HKE

Verkefni:
KLUKKUVELLIR 23-27

Dags.: 31.01.2014
Mk.: 1:50 OG 1:500
Tönuheiti: GRKLUKKUVELLIR23-27

Verkhlut:
RAFLAGNIR

Teikning blað:
LX-RAF-09