

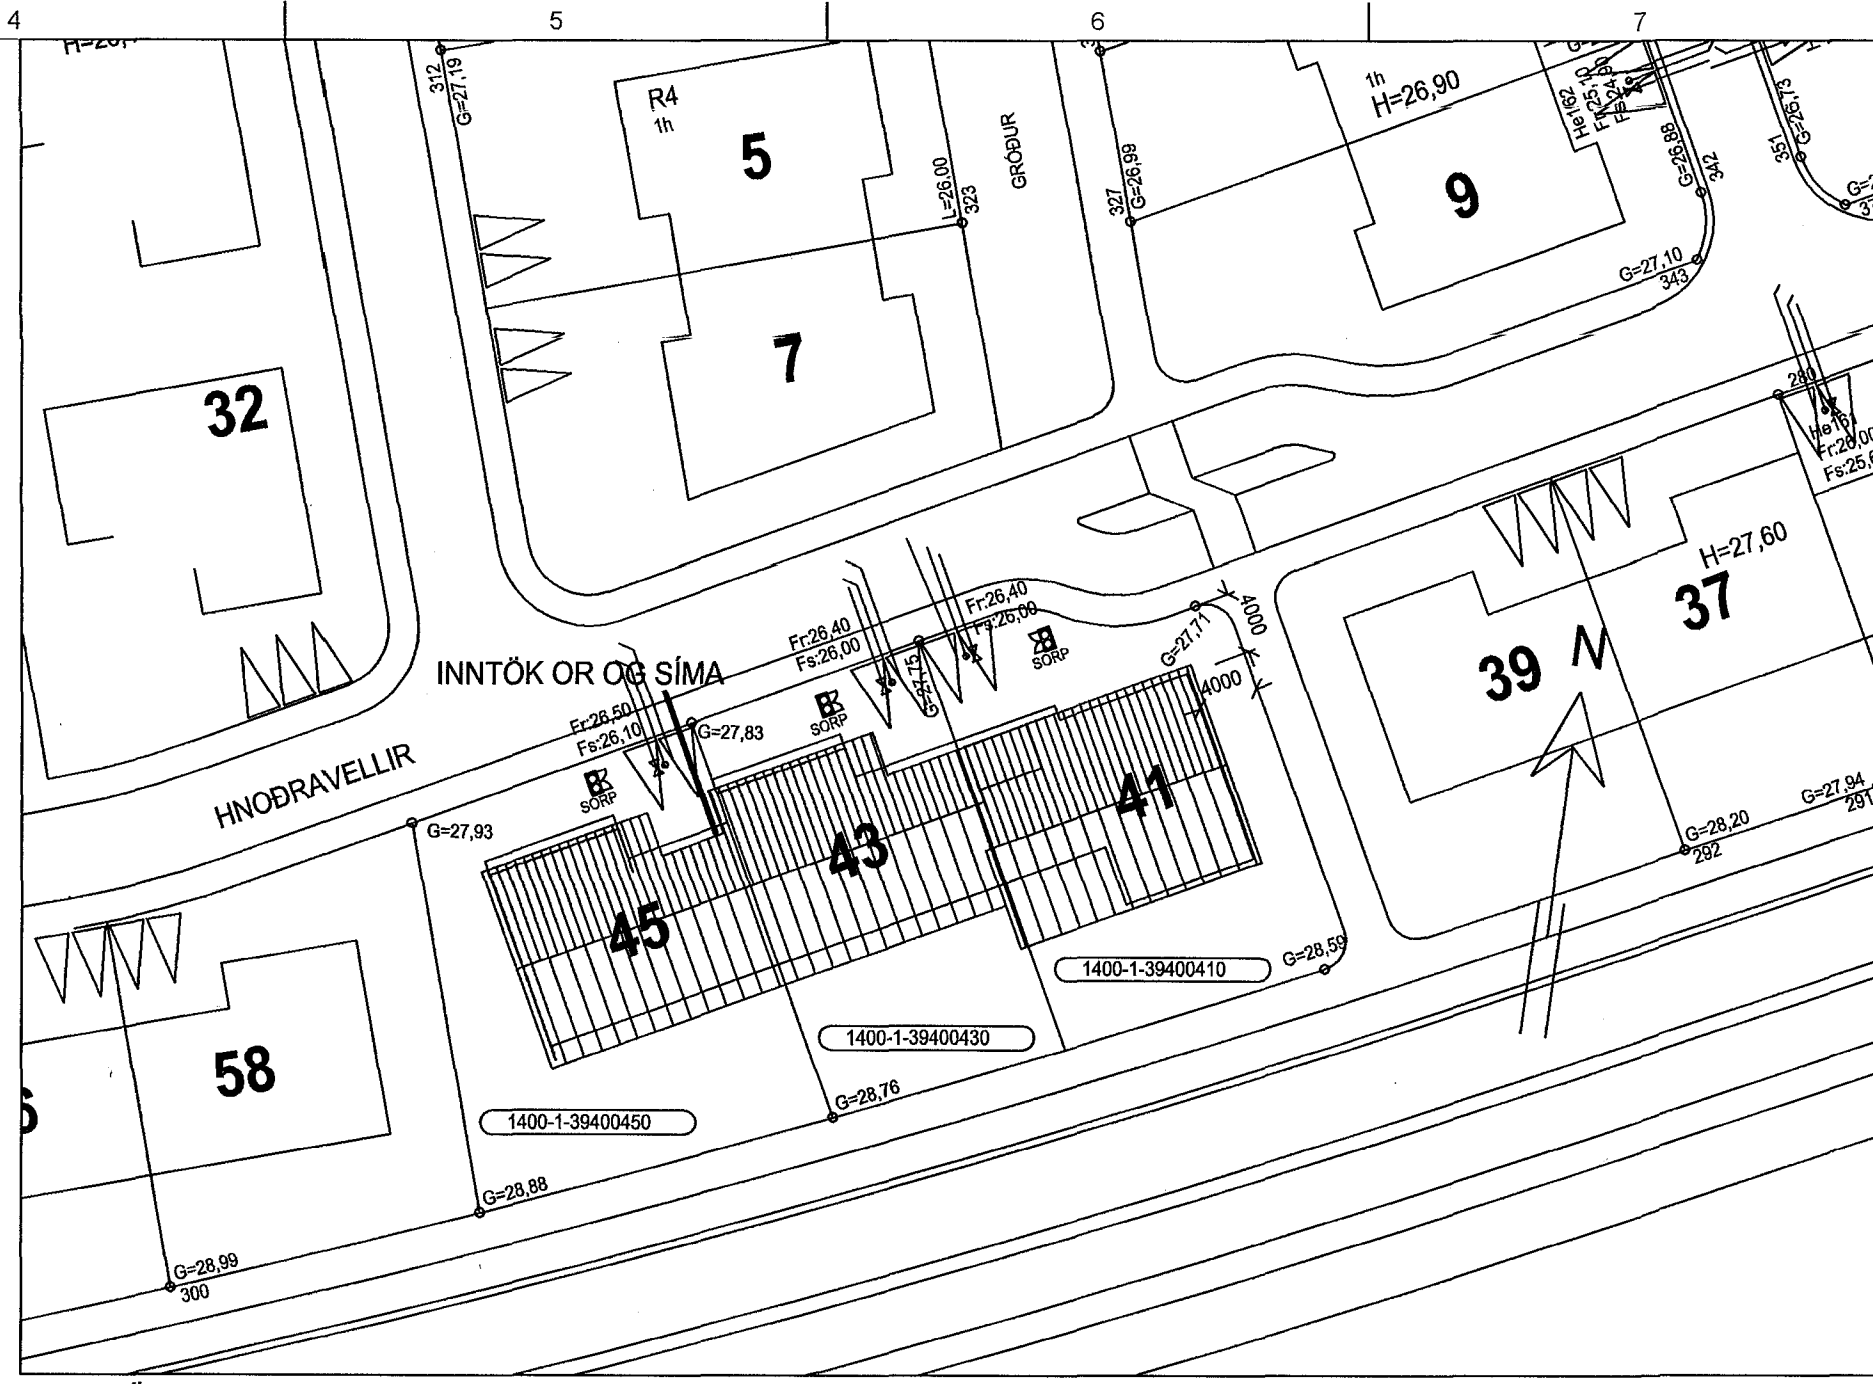


SÖKKULSKAUT

ADALTAFLA

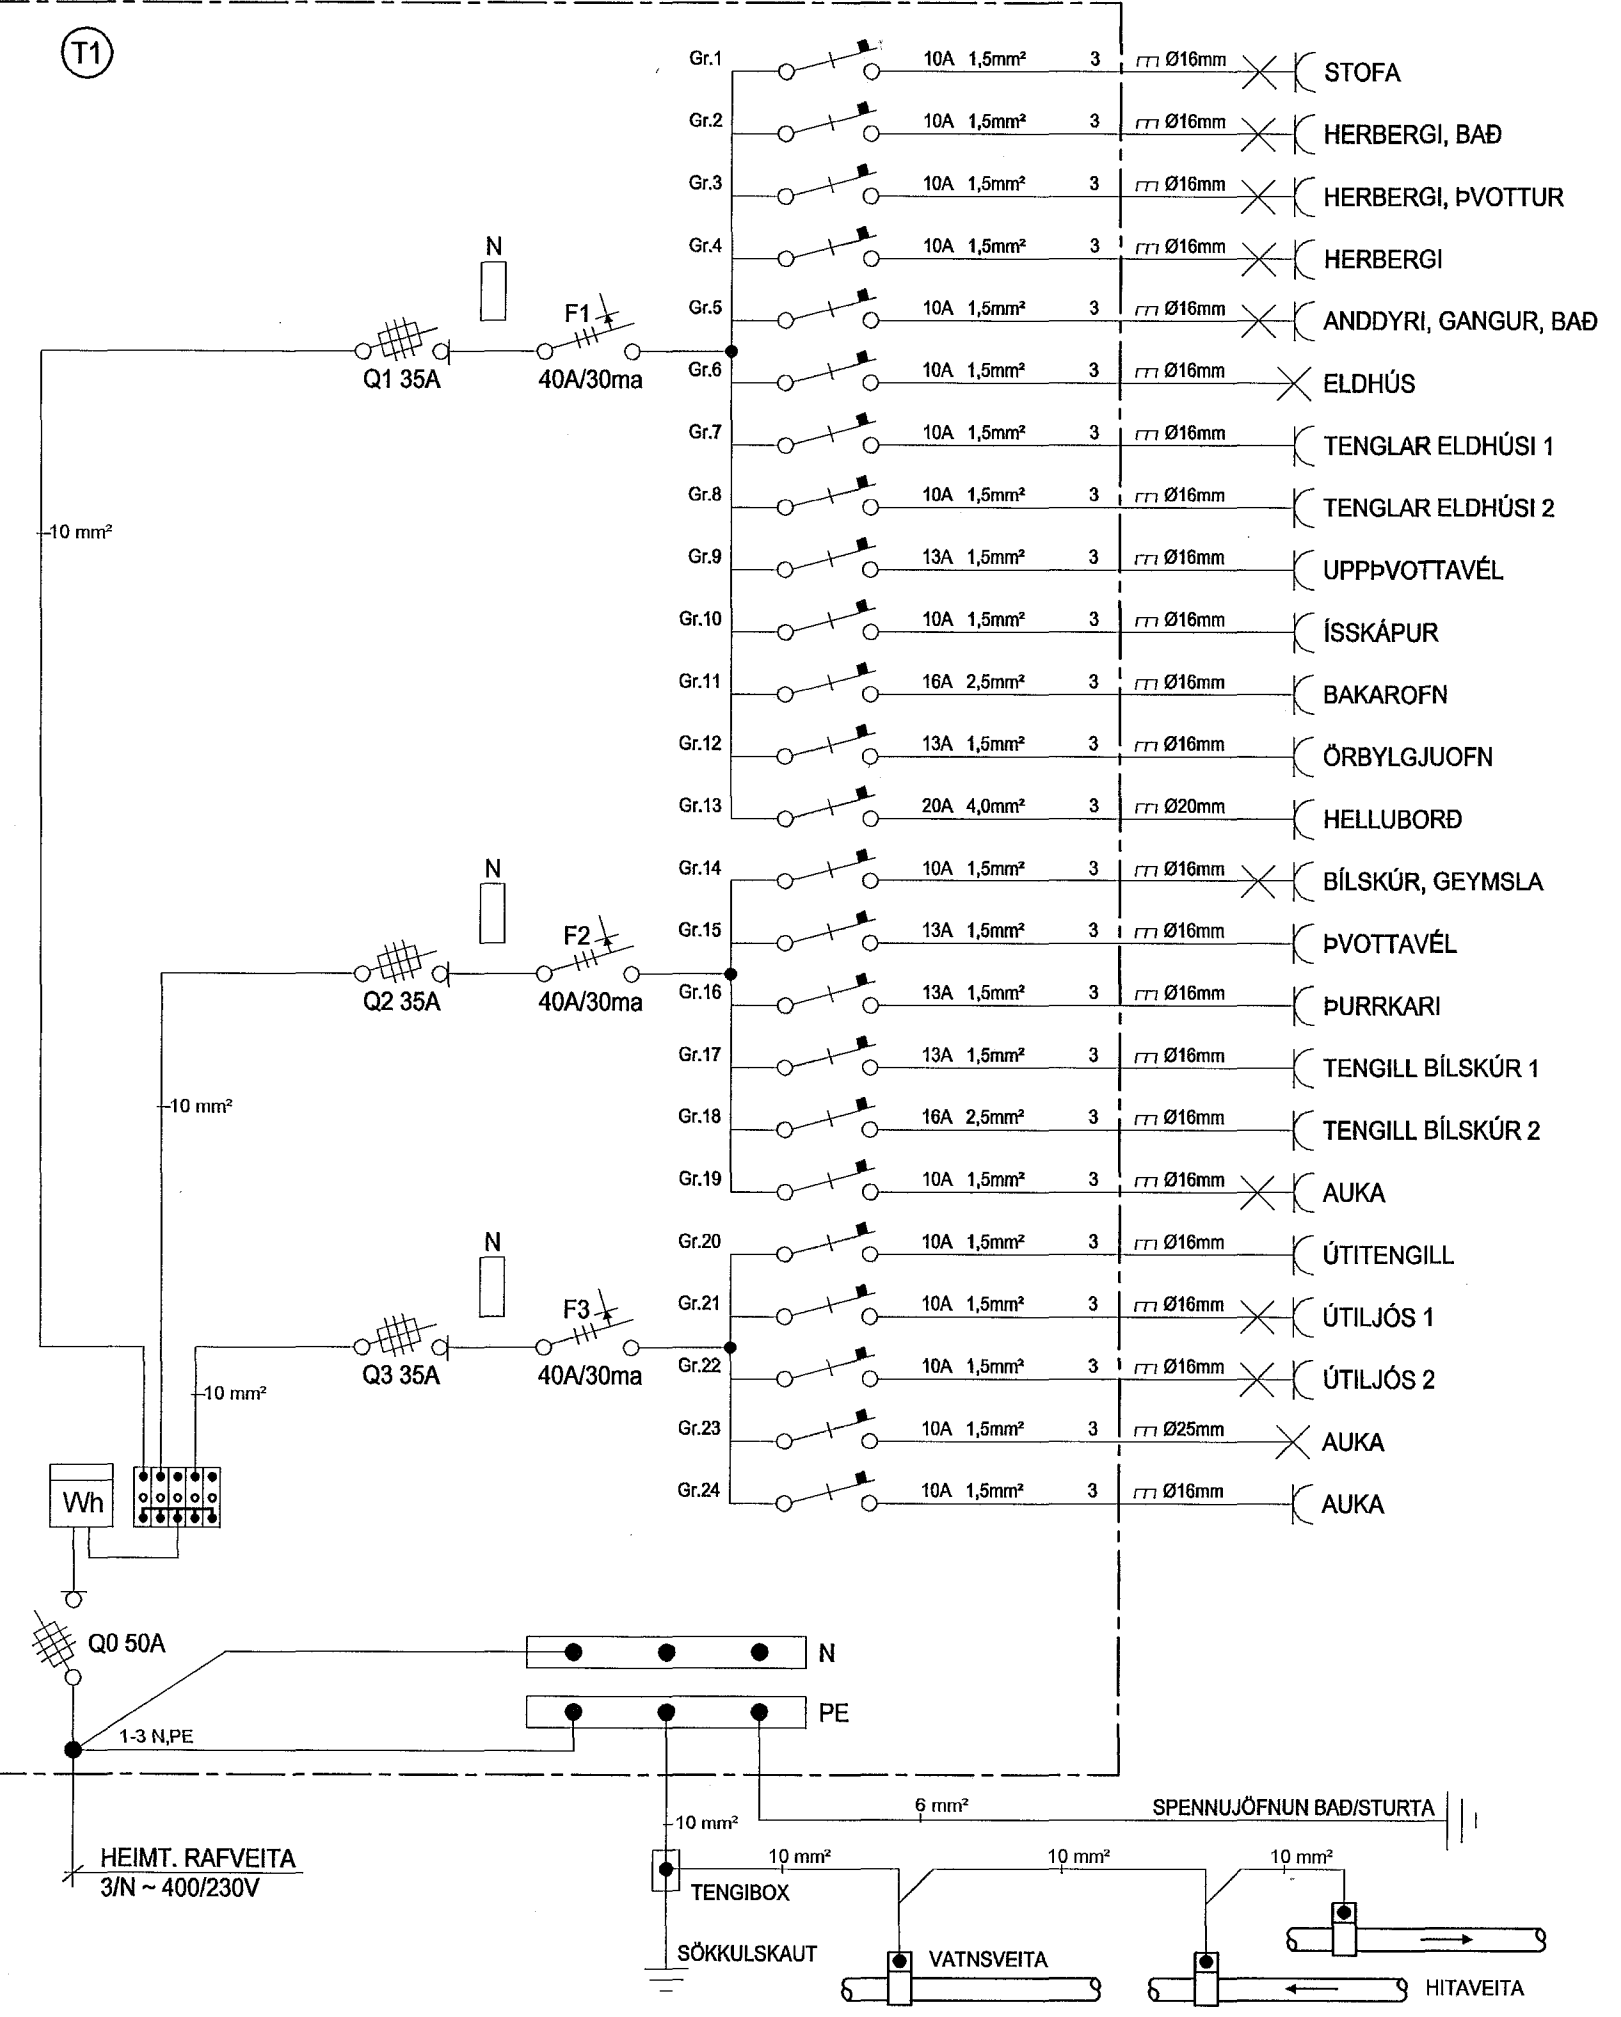

AFSTÖÐUMYND MKV. 1:500

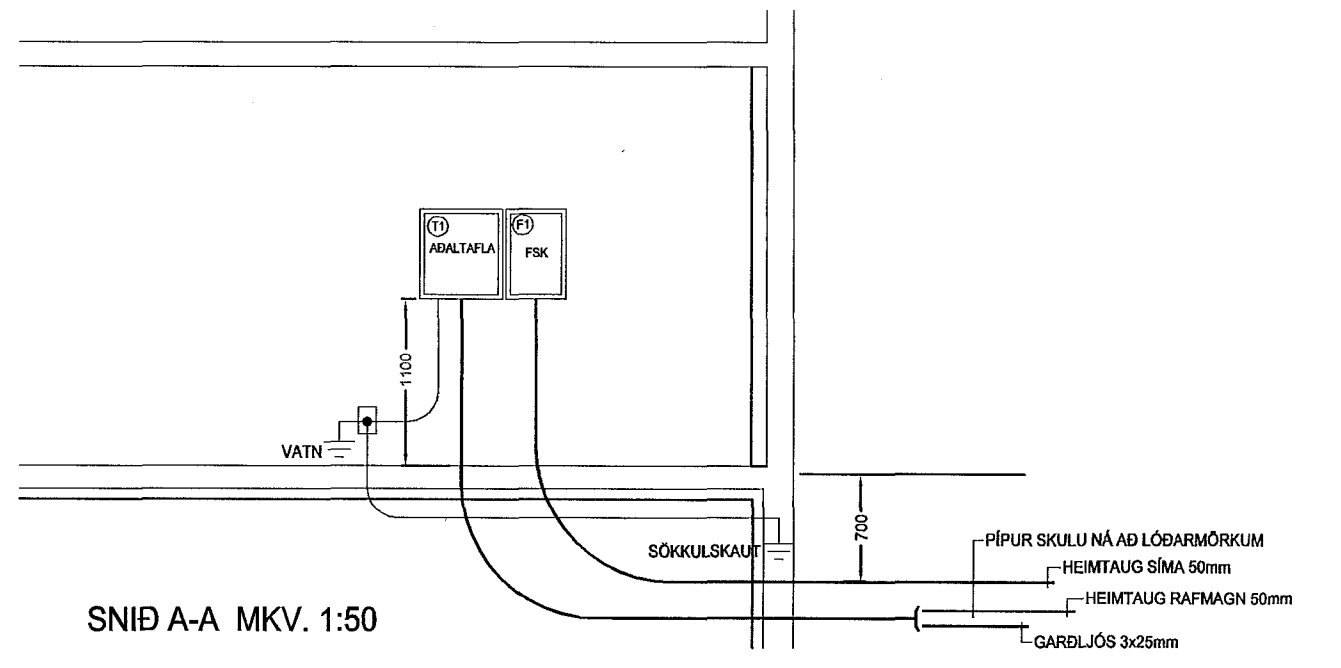

SNID A-A MKV. 1:50

Byggingatúlltrui Hafnarfjarðar
Móttakið þann
15 APR 2014

Handwritten signature

LUMEX LX TEIKNISTOFA
Skiptiholt 37, 108 Reykjavík, IS
+ (354) 588 8388
www.lumex.is
HELGI KR. EIRIKSSON KT. 110156-2789

Hönnun: HKE
Teiknað: PHS
Yfirfarið: HKE

Verkefni: HNOÐRAVELLIR 45

Dags.: 01.04.2014
Mvk.: 1:50 OG 1:500
Tölvuheiti: GRHNOÐRAVELLIR41-45

Verkhuti: RAFLAGNIR

Teikning blað: LX-RAF-02