

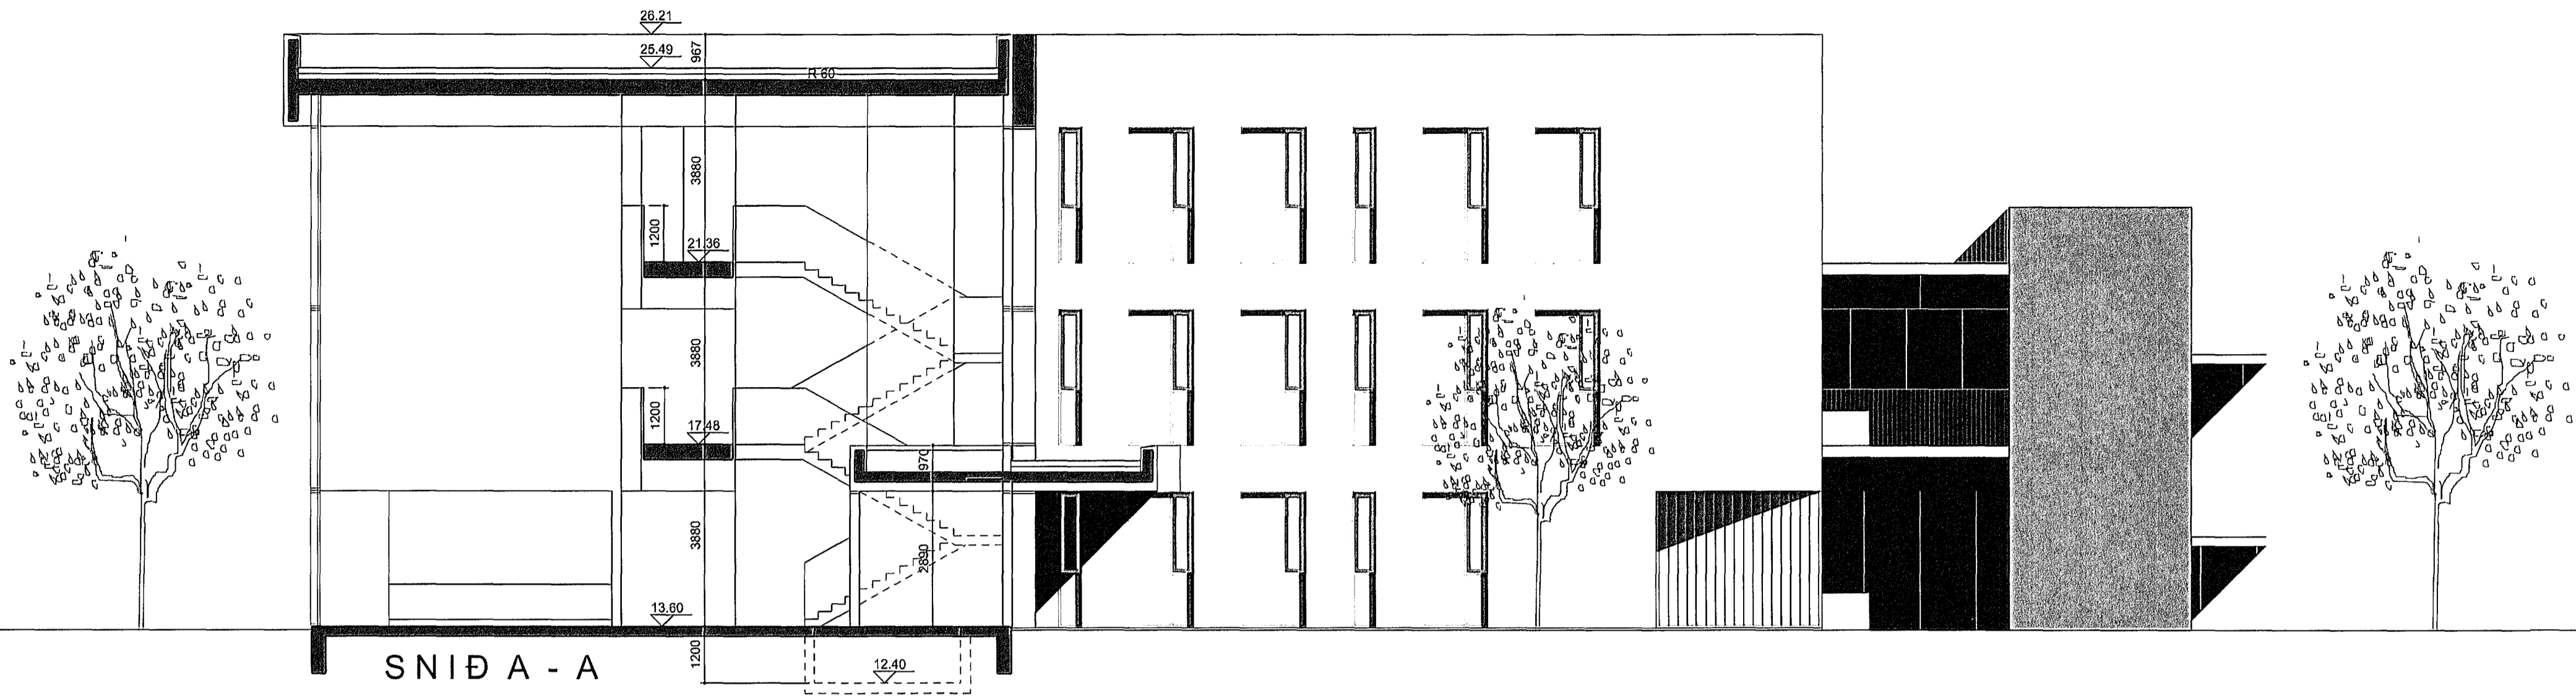



Sampykkt þann
21 MAY 2014
Byggingafrúnn í Hafnarfirði
F.h. Sigurður Steinar Jónsson

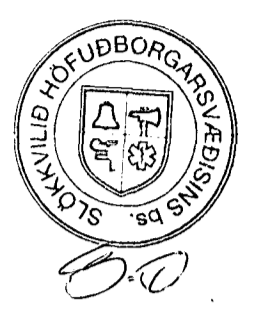

SNID A - A

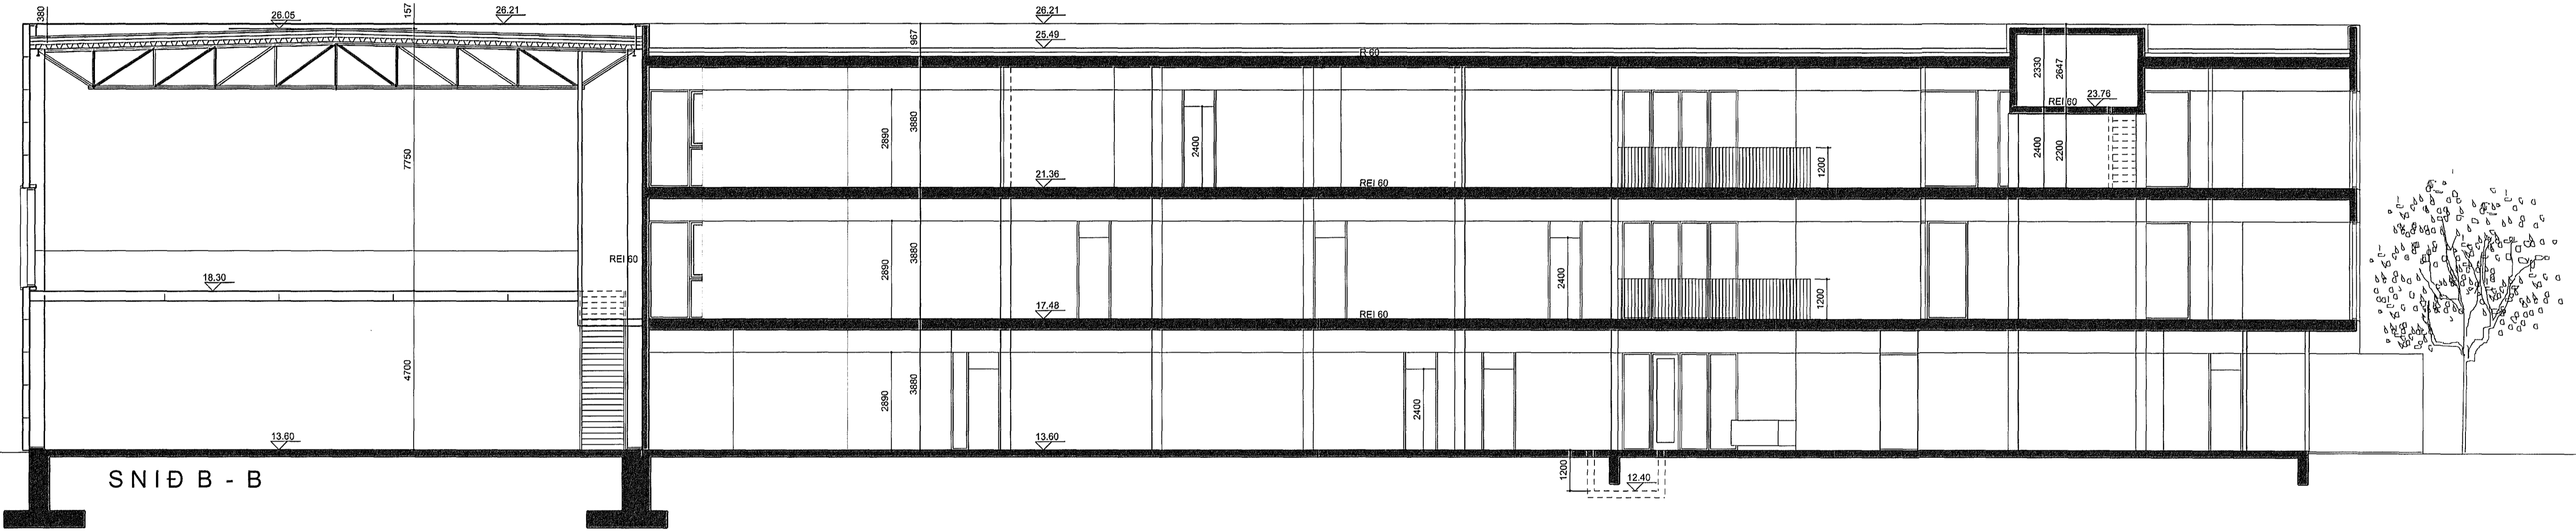

SNID B - B

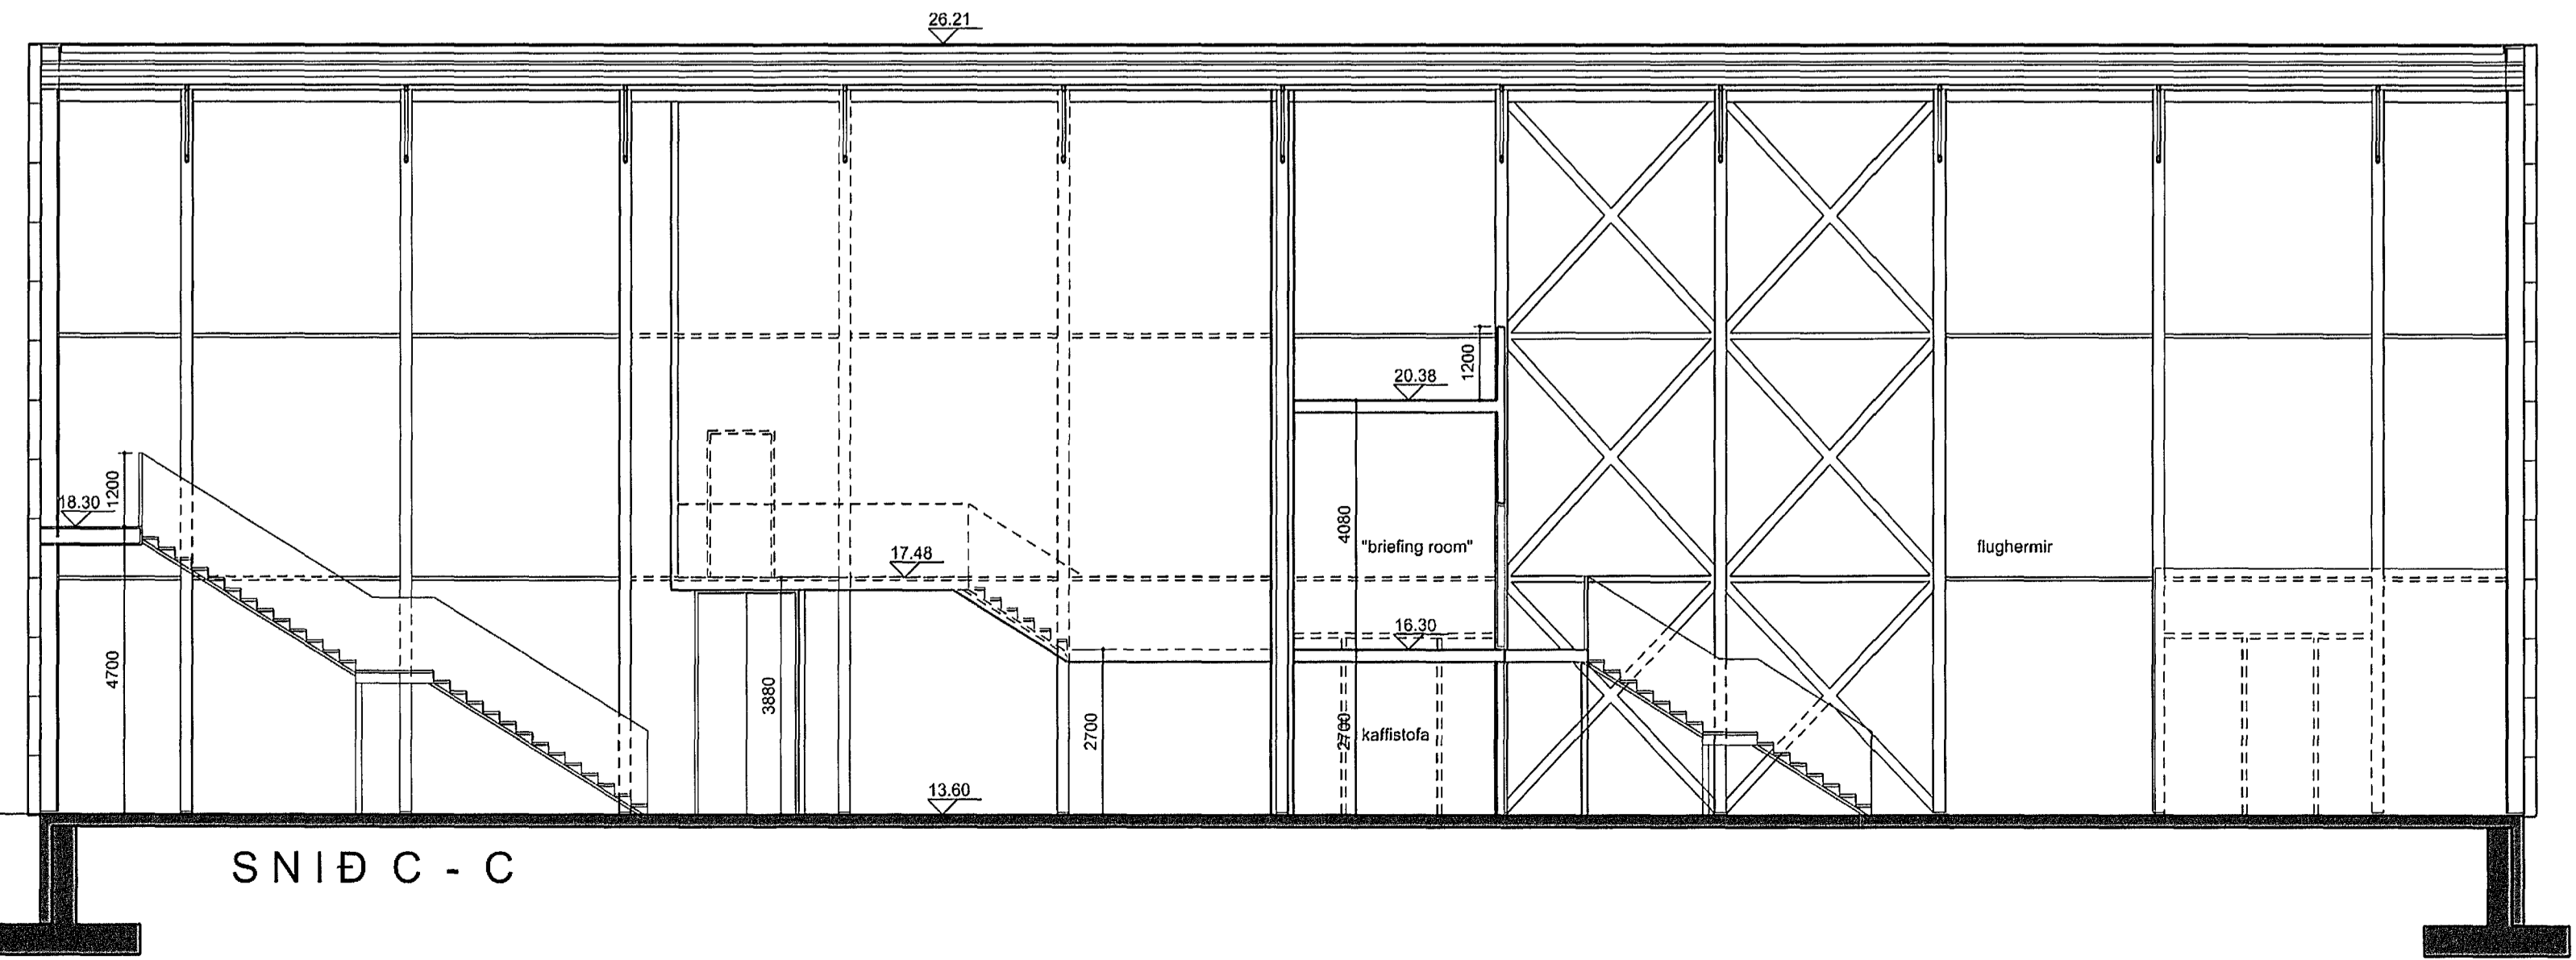

SNID C - C




Endurskoðun:	Dags:	Talun:	Yfirt:
D:			
C:			
B:			
A:			

ICELANDAIR ÞJÁLFUNARSETUR
FLUGVELLIR 1 HAFNARFIRÐI
LANDNÖMUR 222263
VERKKAUPI: lceignir
Kt 630306-0350

ADALTEIKNING NÚMÉR 5 AF 8

EFNI: SNEIDINGAR
MÆLIKVÆÐI: 1: 100
FRUMSTÆÐ BLAÐS: A1
TEIKNAD: ÓÓA
YFIRFARID: RÓB
DAGSETNING ÚTGAFU: 10.04.2014
VERKNR: 1327
TEIKN. NR: 105
ENDURSK.: -

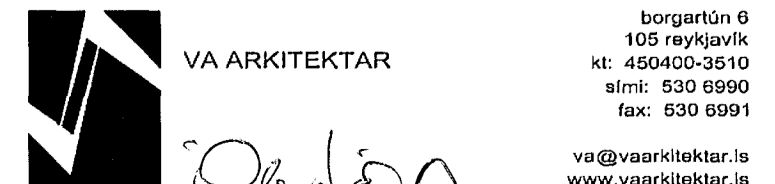

ÚTGEFANDI: Ólafur Ó. Axelsson KT: 0412513019

Tekning þessi er gælin til af undirtekiðum fyrir hönd eignaða höfundarsetur, VA Arkitektar ehf. Tölkningu má ekkert afrita með neinum hætti, sé hún til sölu í heild eða stíllaga leyfis höfundar.