

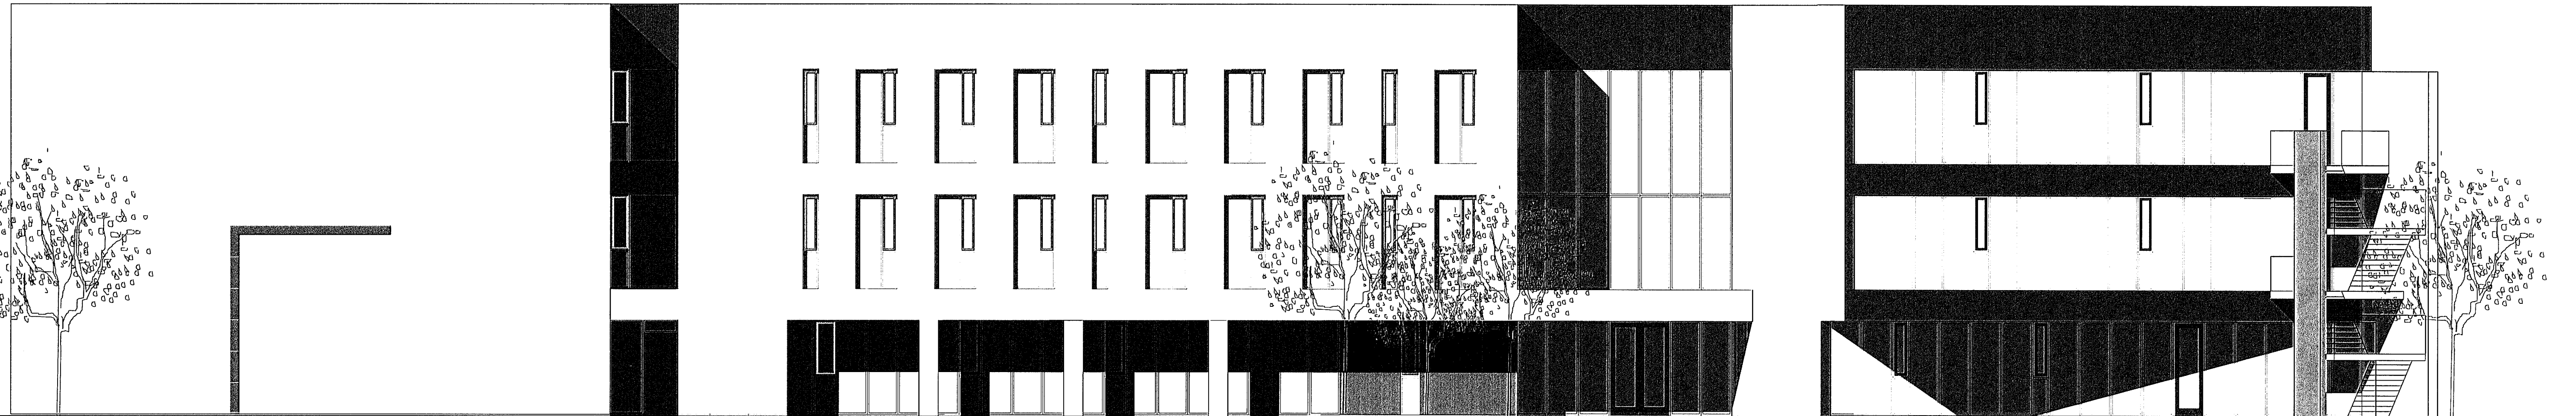


VESTUR

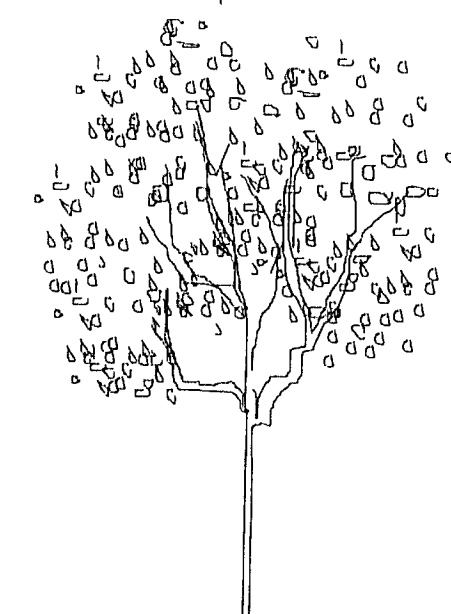

SUÐUR

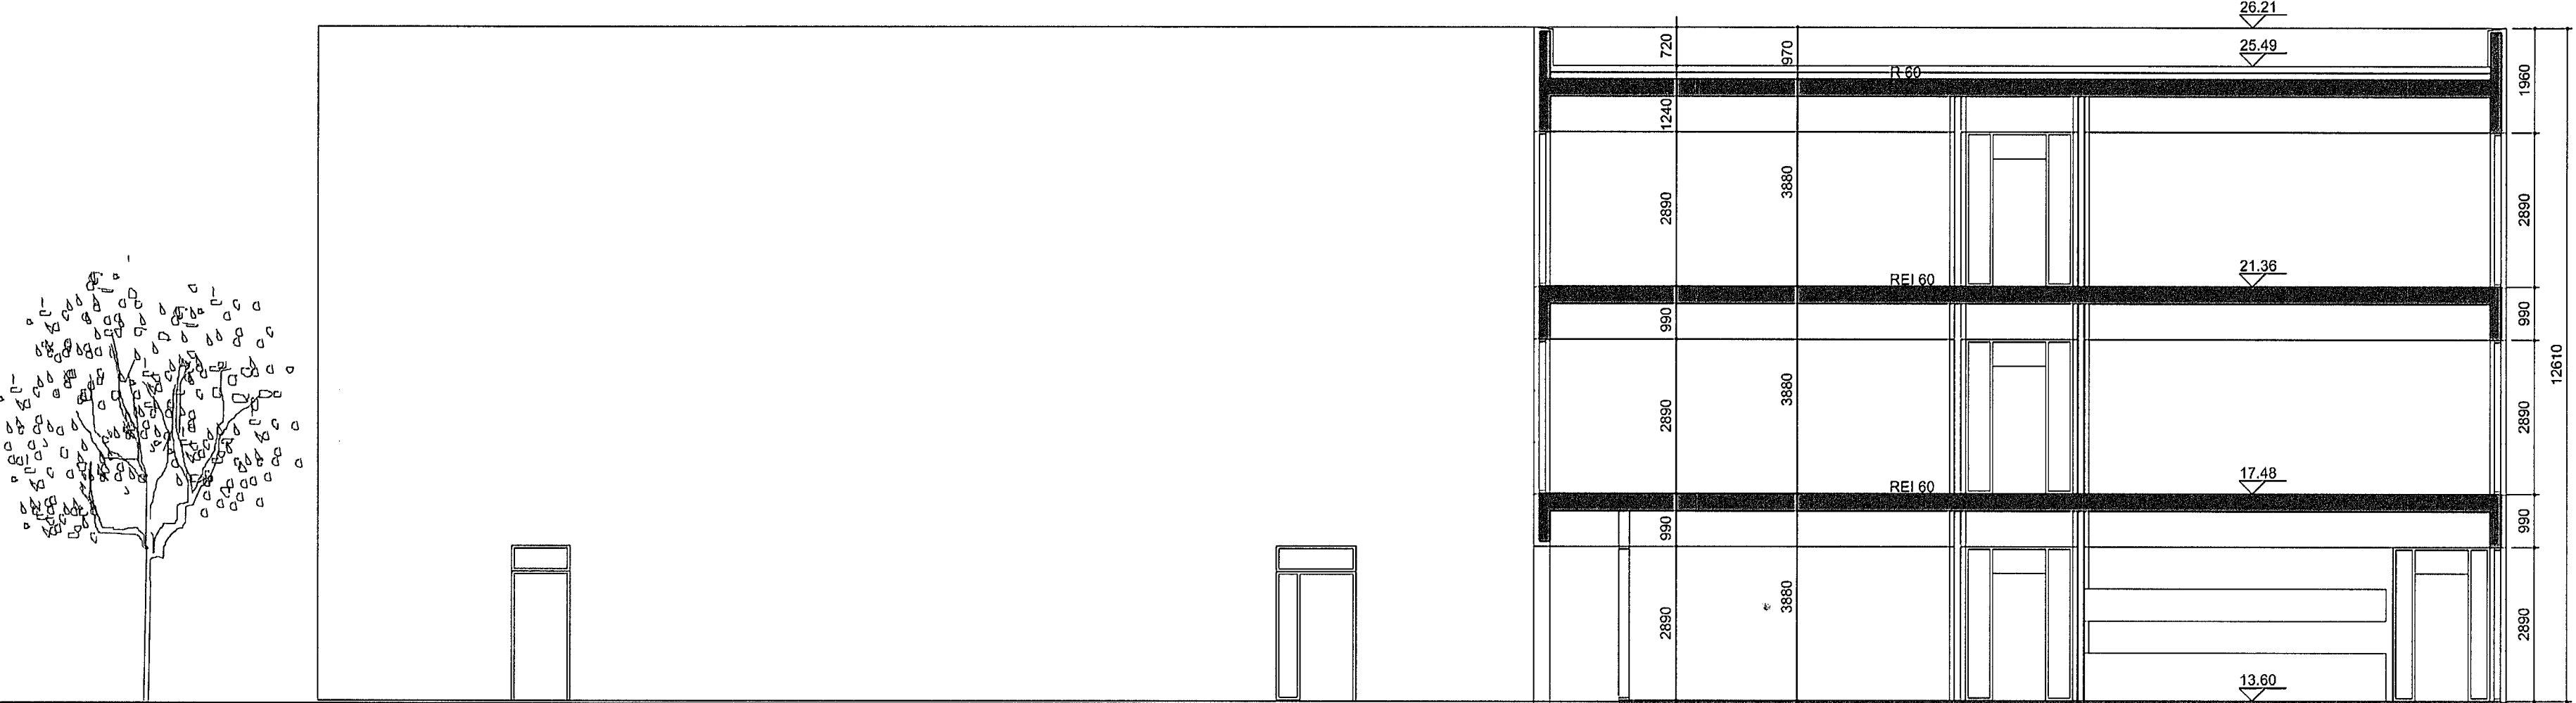

SNIDD - D



Endurskoðun:	Daga:	Telkn:	Yfirf.:
D:			
C:			
B:			
A:			

**ICELANDAIR ÞJÁLFUNARSETUR
FLUGVELLIR 1 HAFNARFIRÐI**
 LANDNÚMUR 222263
 VERKKAUPI: Ísleigjnr
 Kt 630306-0350

ADALTEIKNING	NÚMER 6 AF 8
EFNI:	ÚTLIT OG SNID
MÆLIKVAÐI:	1: 100
FRUMSTÆRD BLAÐS:	A1
TEIKNAD:	OÓA
YFIRFARIÐ:	RÓB
DAGSETNING ÚTGÁFU:	10.04.2014
VERKNR:	1327
TEIKN. NR:	106
ENDURS.: -	

Borgartún 6
 105 Reykjavík
 Kt. 490400-3510
 Sími: 630 6990
 Fax: 630 6991
VA ARKITEKTAR

 va@vaarkitektar.is
 www.vaarkitektar.is

ÚTGEFANDI: Ólafur Ó. Axelsson KT: 0412513019
 Tilkning þessi er gefin út af undirrituðum fyrir hönd eiganda höfundaréttar. VA Arkitektar ehf.
 Tilkninguna má ekki afrita með neinum hætti, að hluta til eða í heild án skriflegs leyfis höfundar.