
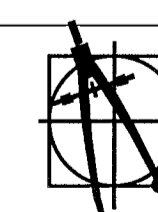
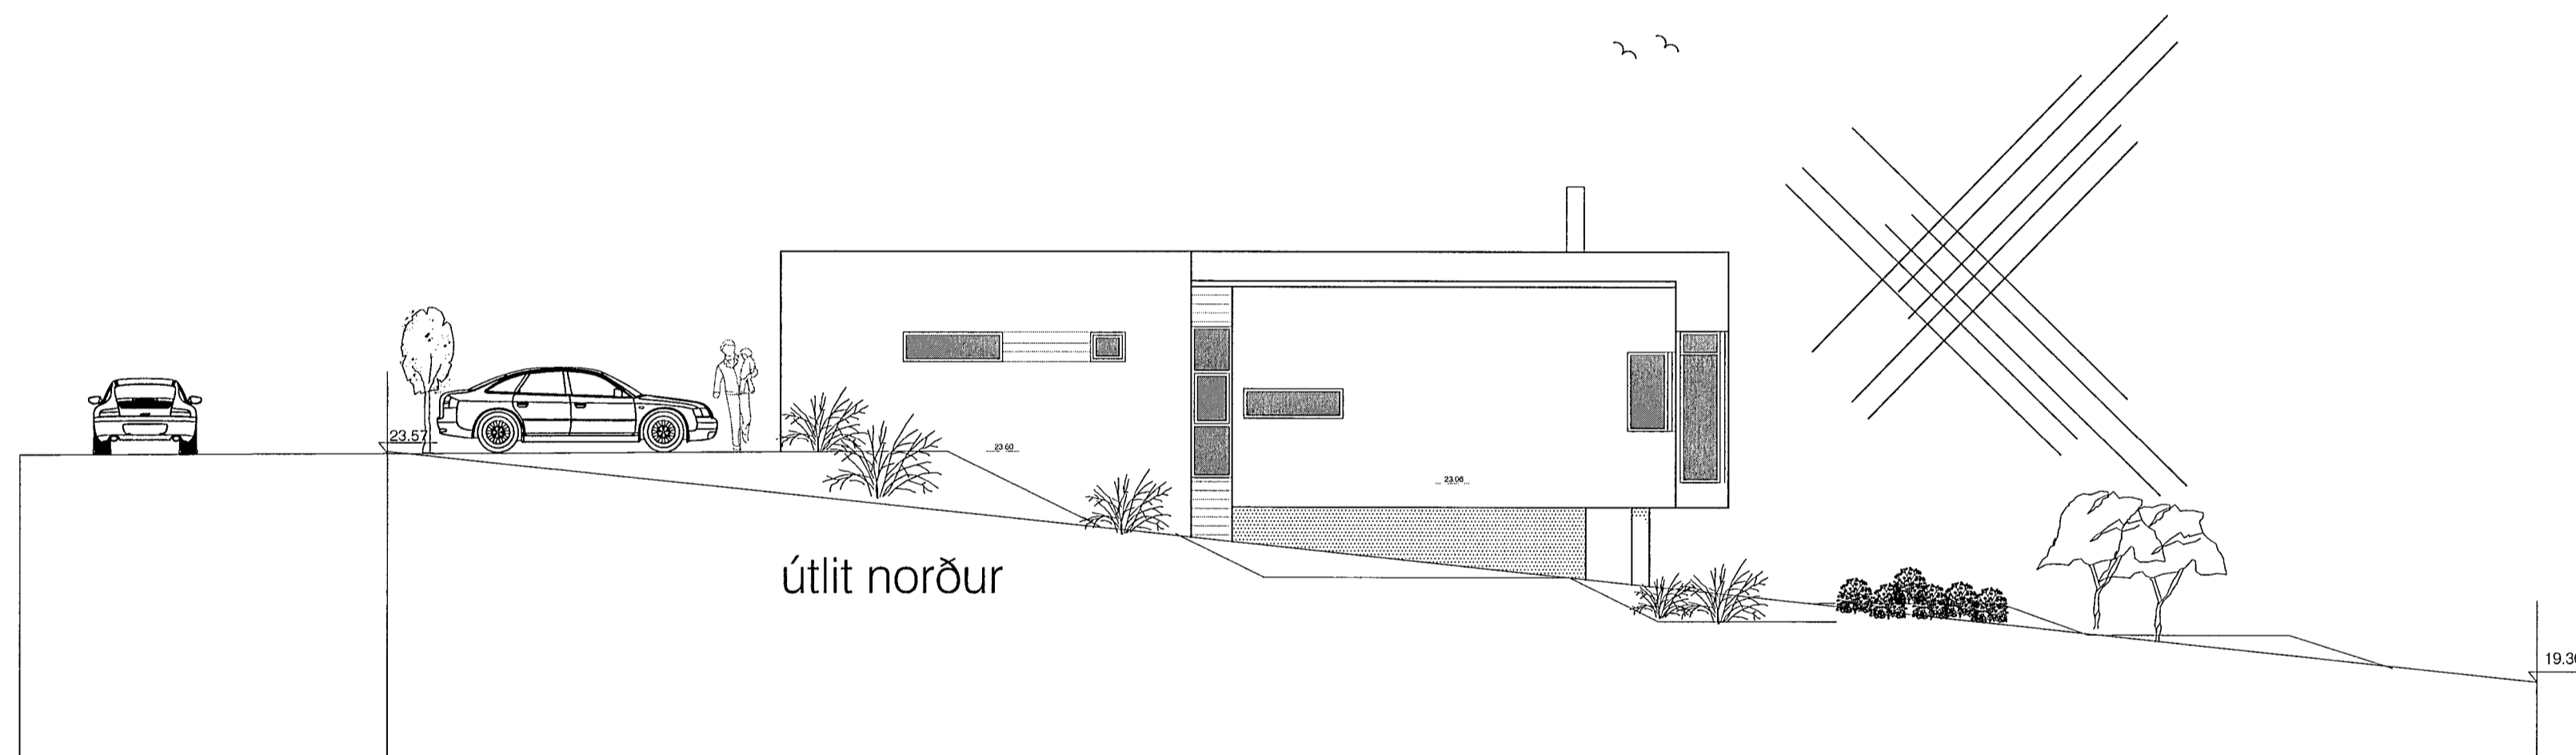


Samþykkt þann

06 MAY 2014

Byggingafulltrúinn í Hafnarhóli
F.h. Sigurður Steinar Jónsson

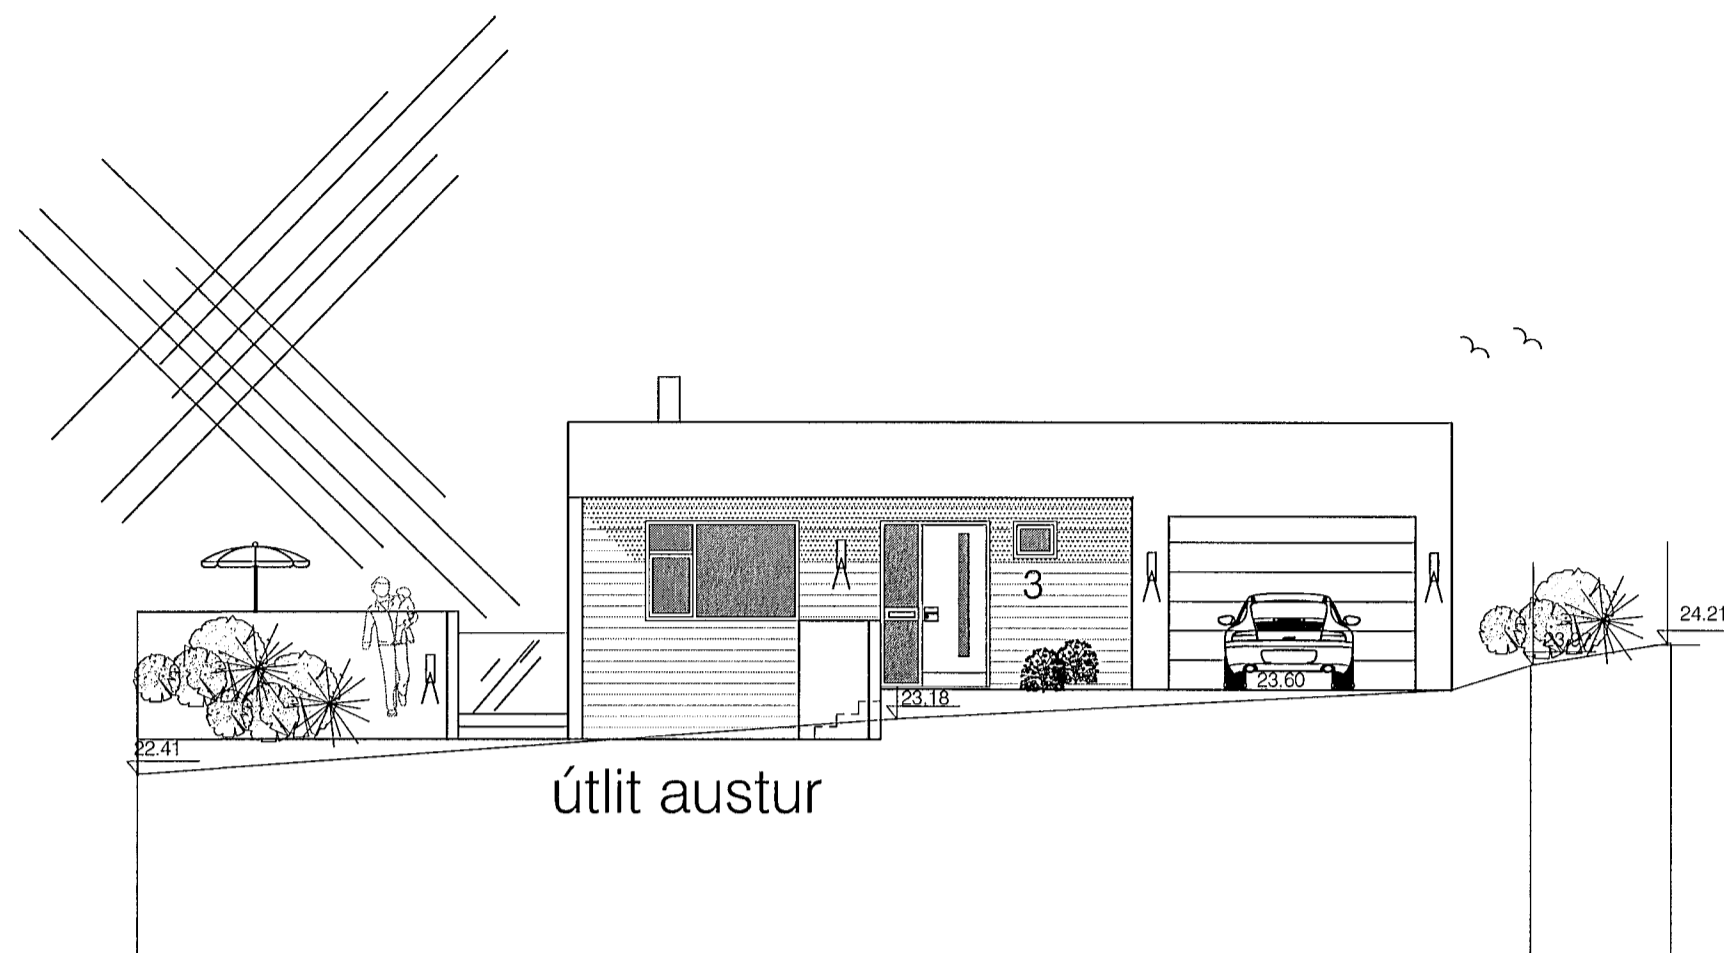

Glitberg 3
útlit

1:100
22.4'14

04

Guðmundur Gunnlaugsson, arkitekt FAÍ
kt: 190554-3419
Archus slf, teiknistofa Stórhólfða 17.
kt: 681212-0860
110 Reykjavík. s: 5677735-8987894
gg@archus.is www.archus.is

br.