


Suðvesturhluti

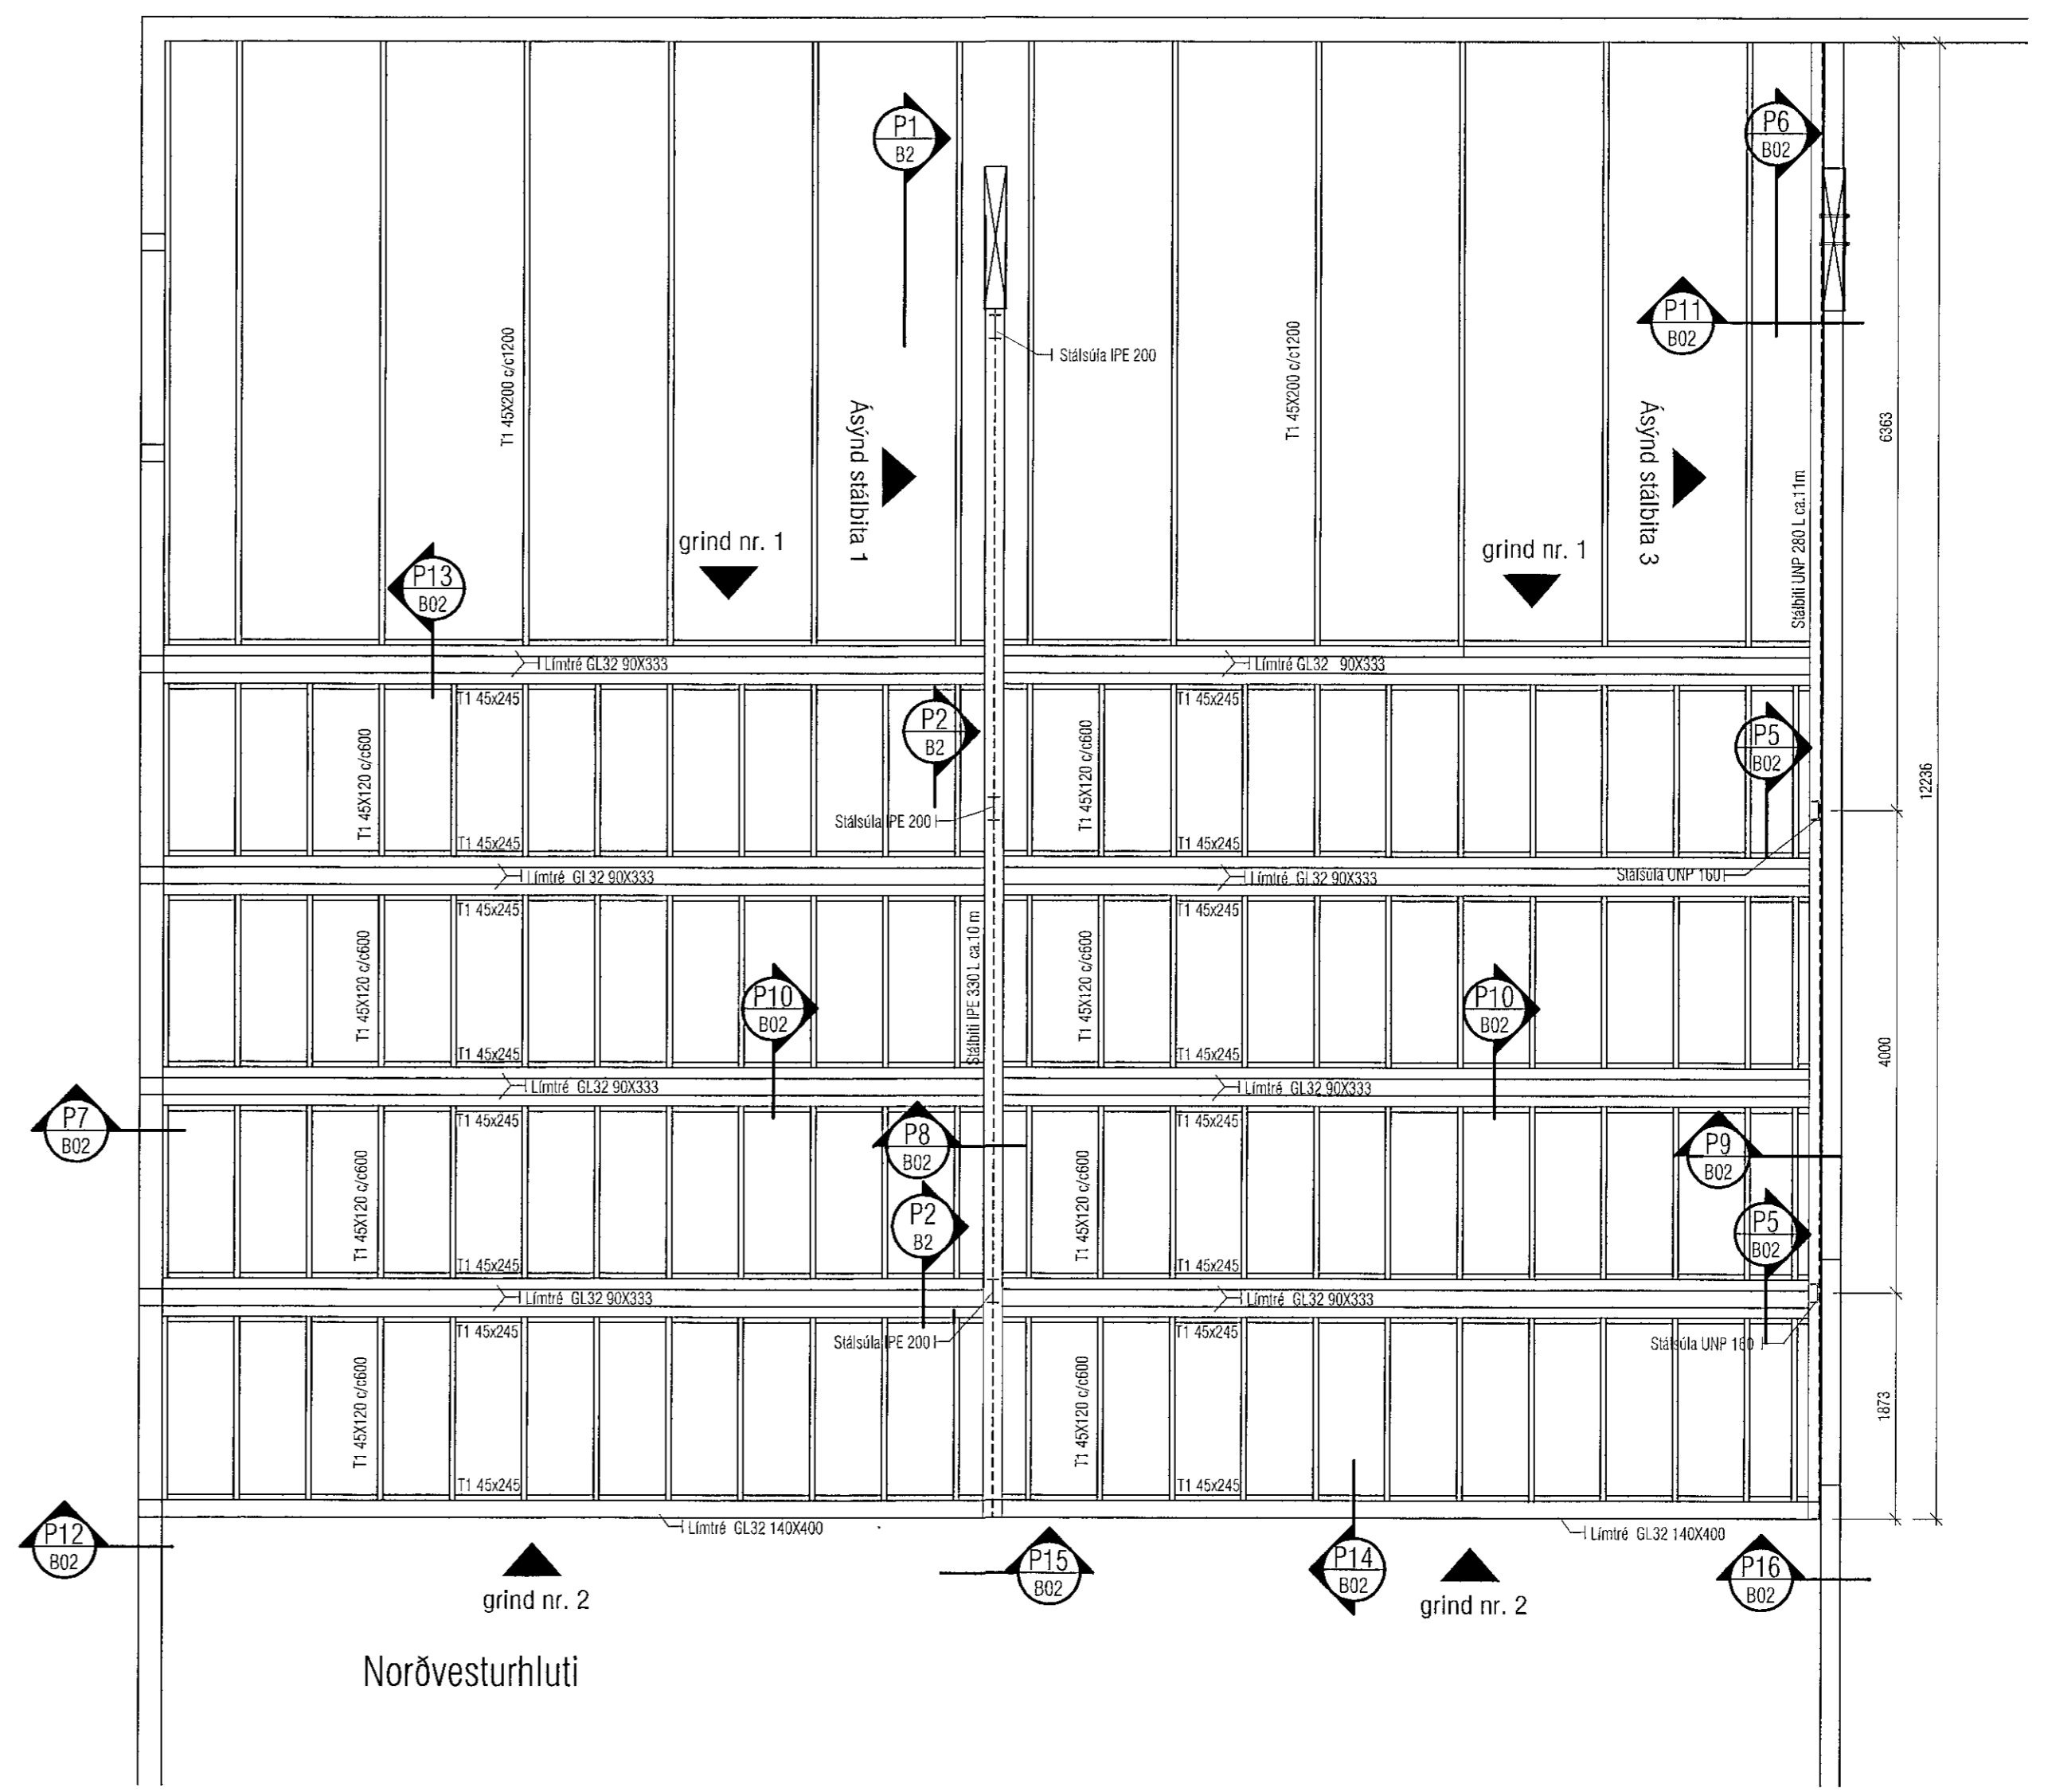

Norðvesturhluti

<b>VEKTOR</b> - hönnun og ráðgjöf - Hamraborg 11, 200 Kóp., s: 554-6650 / 897-5363		Sigurður Halsteinnsson Bygginguteknískráðgjafi KÍ. 030809-7749 email: sigurdur@vektor.is		<b>KAPLAHRAUN 2-4, HAFNARFIRÐI</b> MILLILOFT GRUNNMYND	
Telniv. nr. _____ Samþykkt _____ Dagsl. _____	Telniv. nr. _____ Samþykkt _____ Dagsl. _____	Hannab SH Dagsl. 19.12.13	Telniv. nr. _____ Samþykkt _____ Dagsl. _____	Hannab ÓA Dagsl. 19.12.13	Málkvæði 1/50 Telniv. nr. B-01