
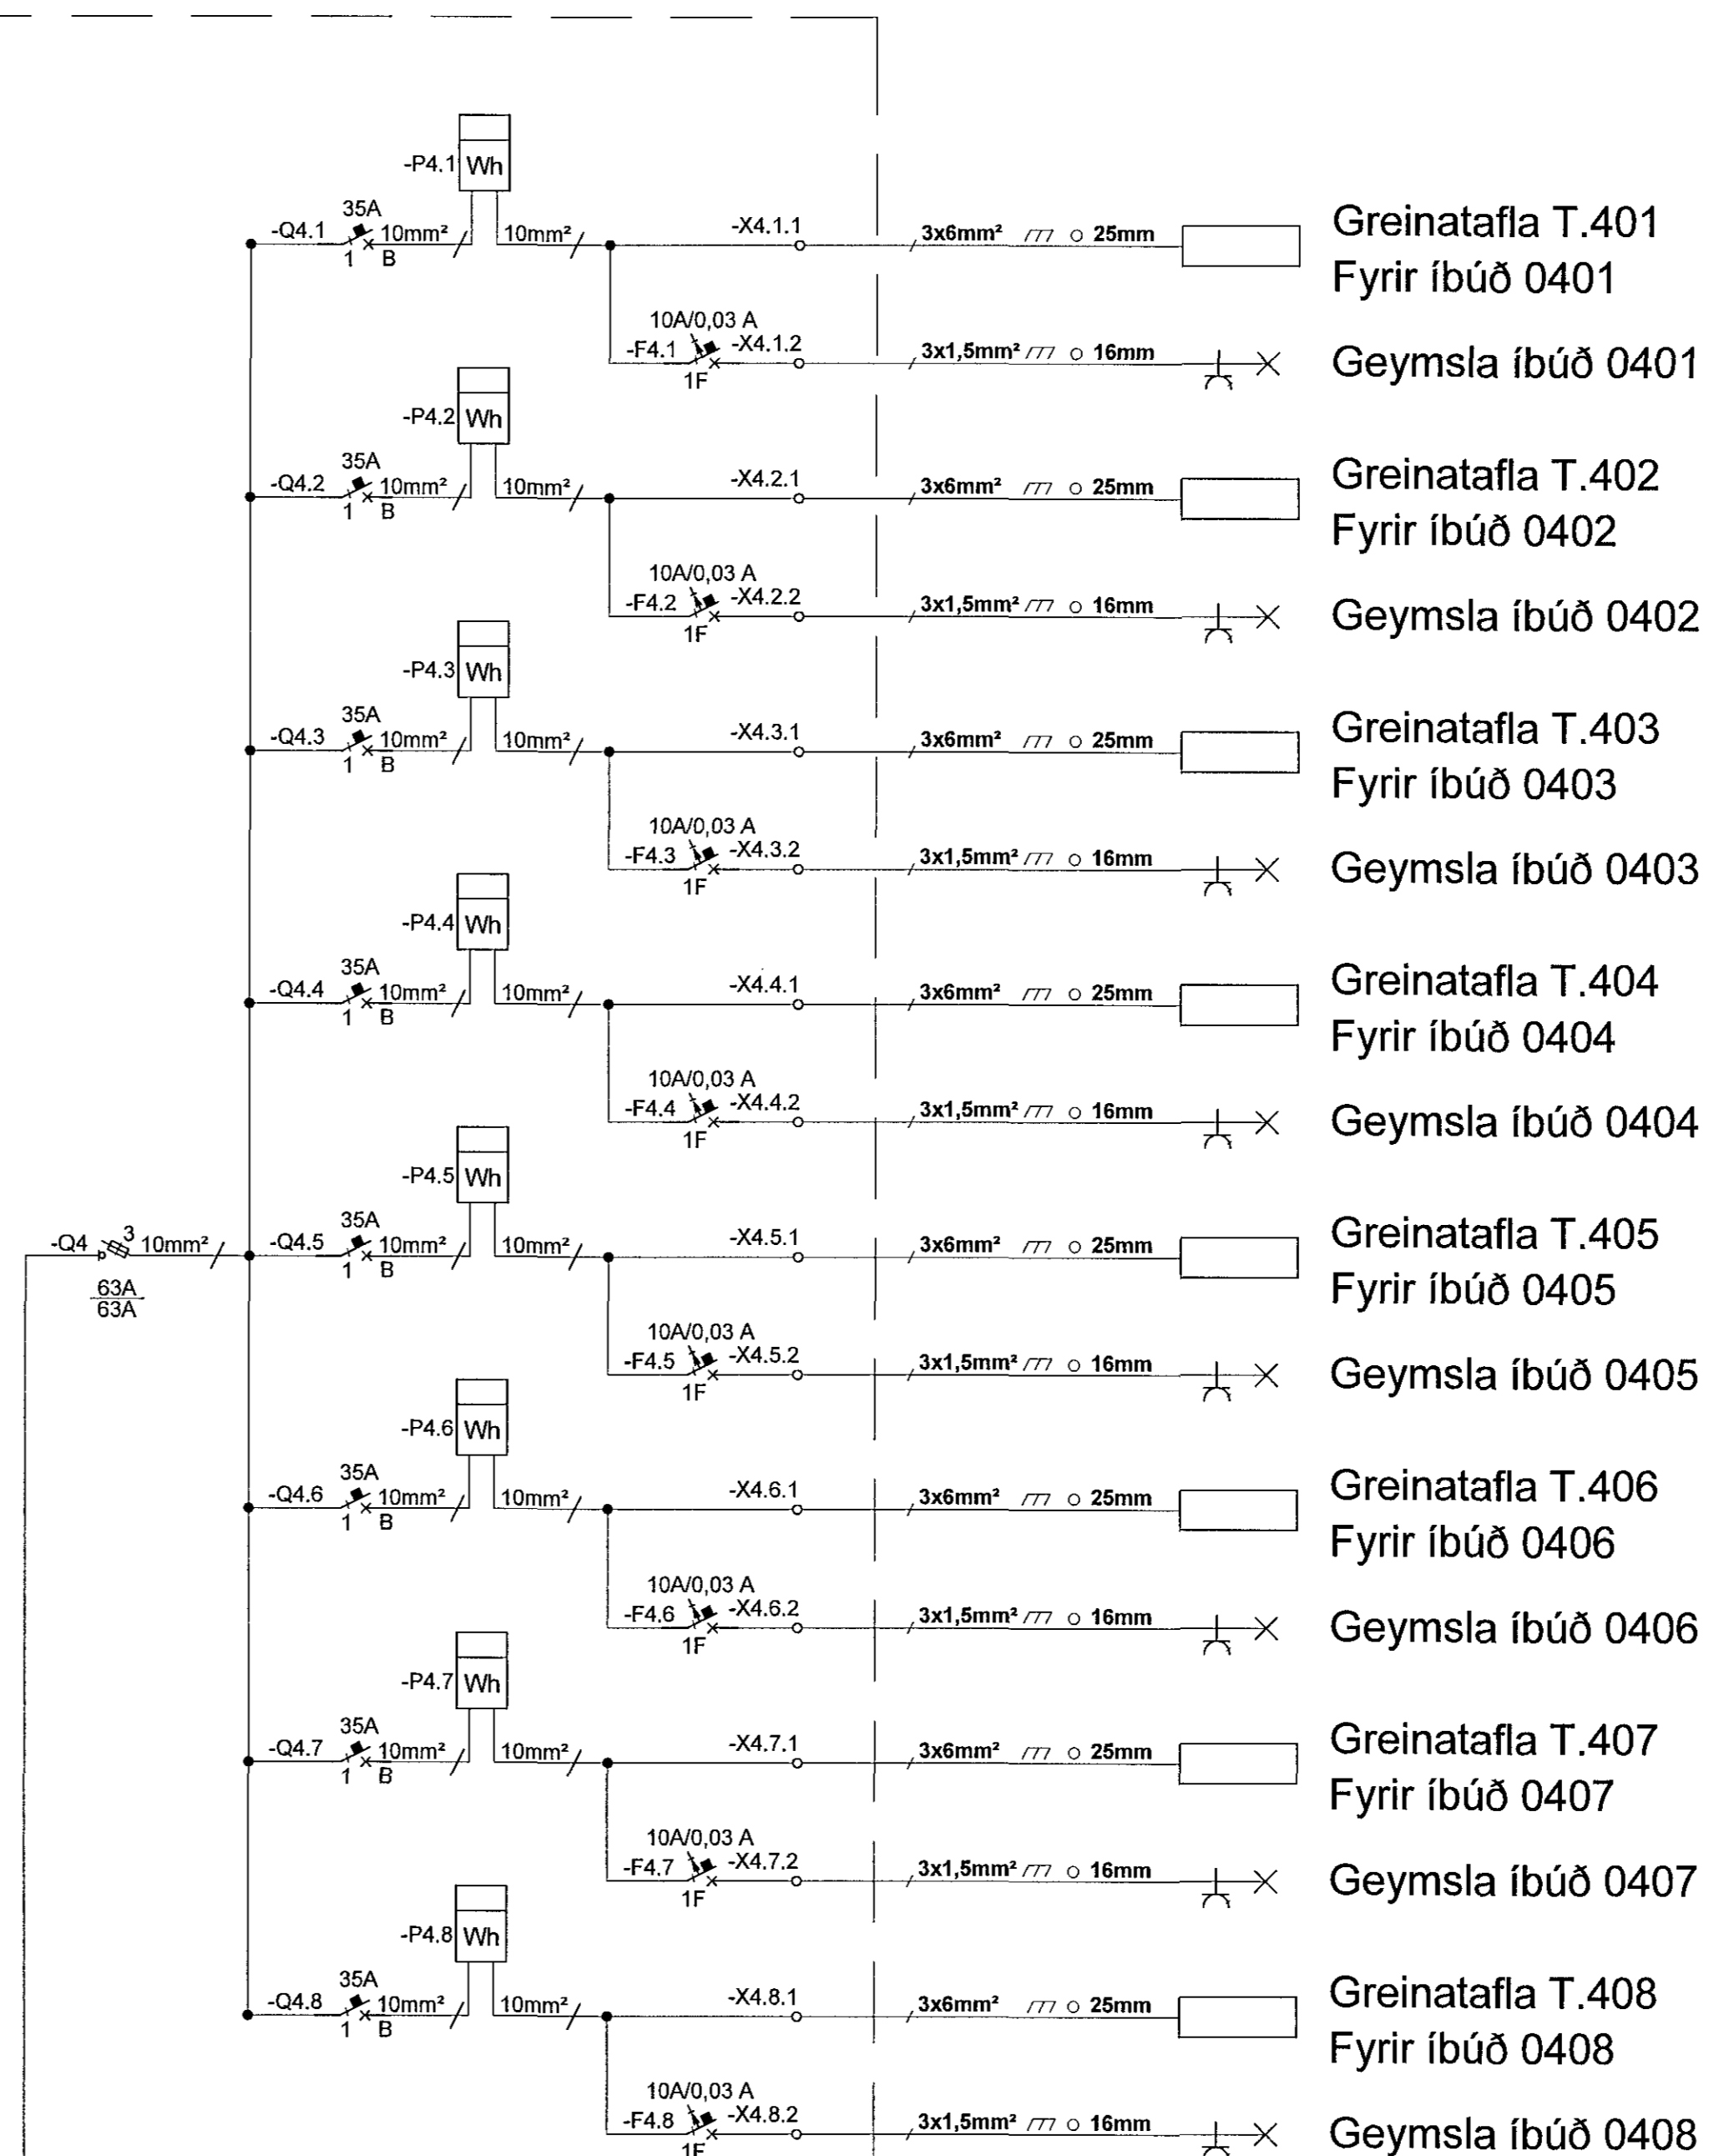


Einlínnumynd Töflu T.0

3/N ~ 400/230V

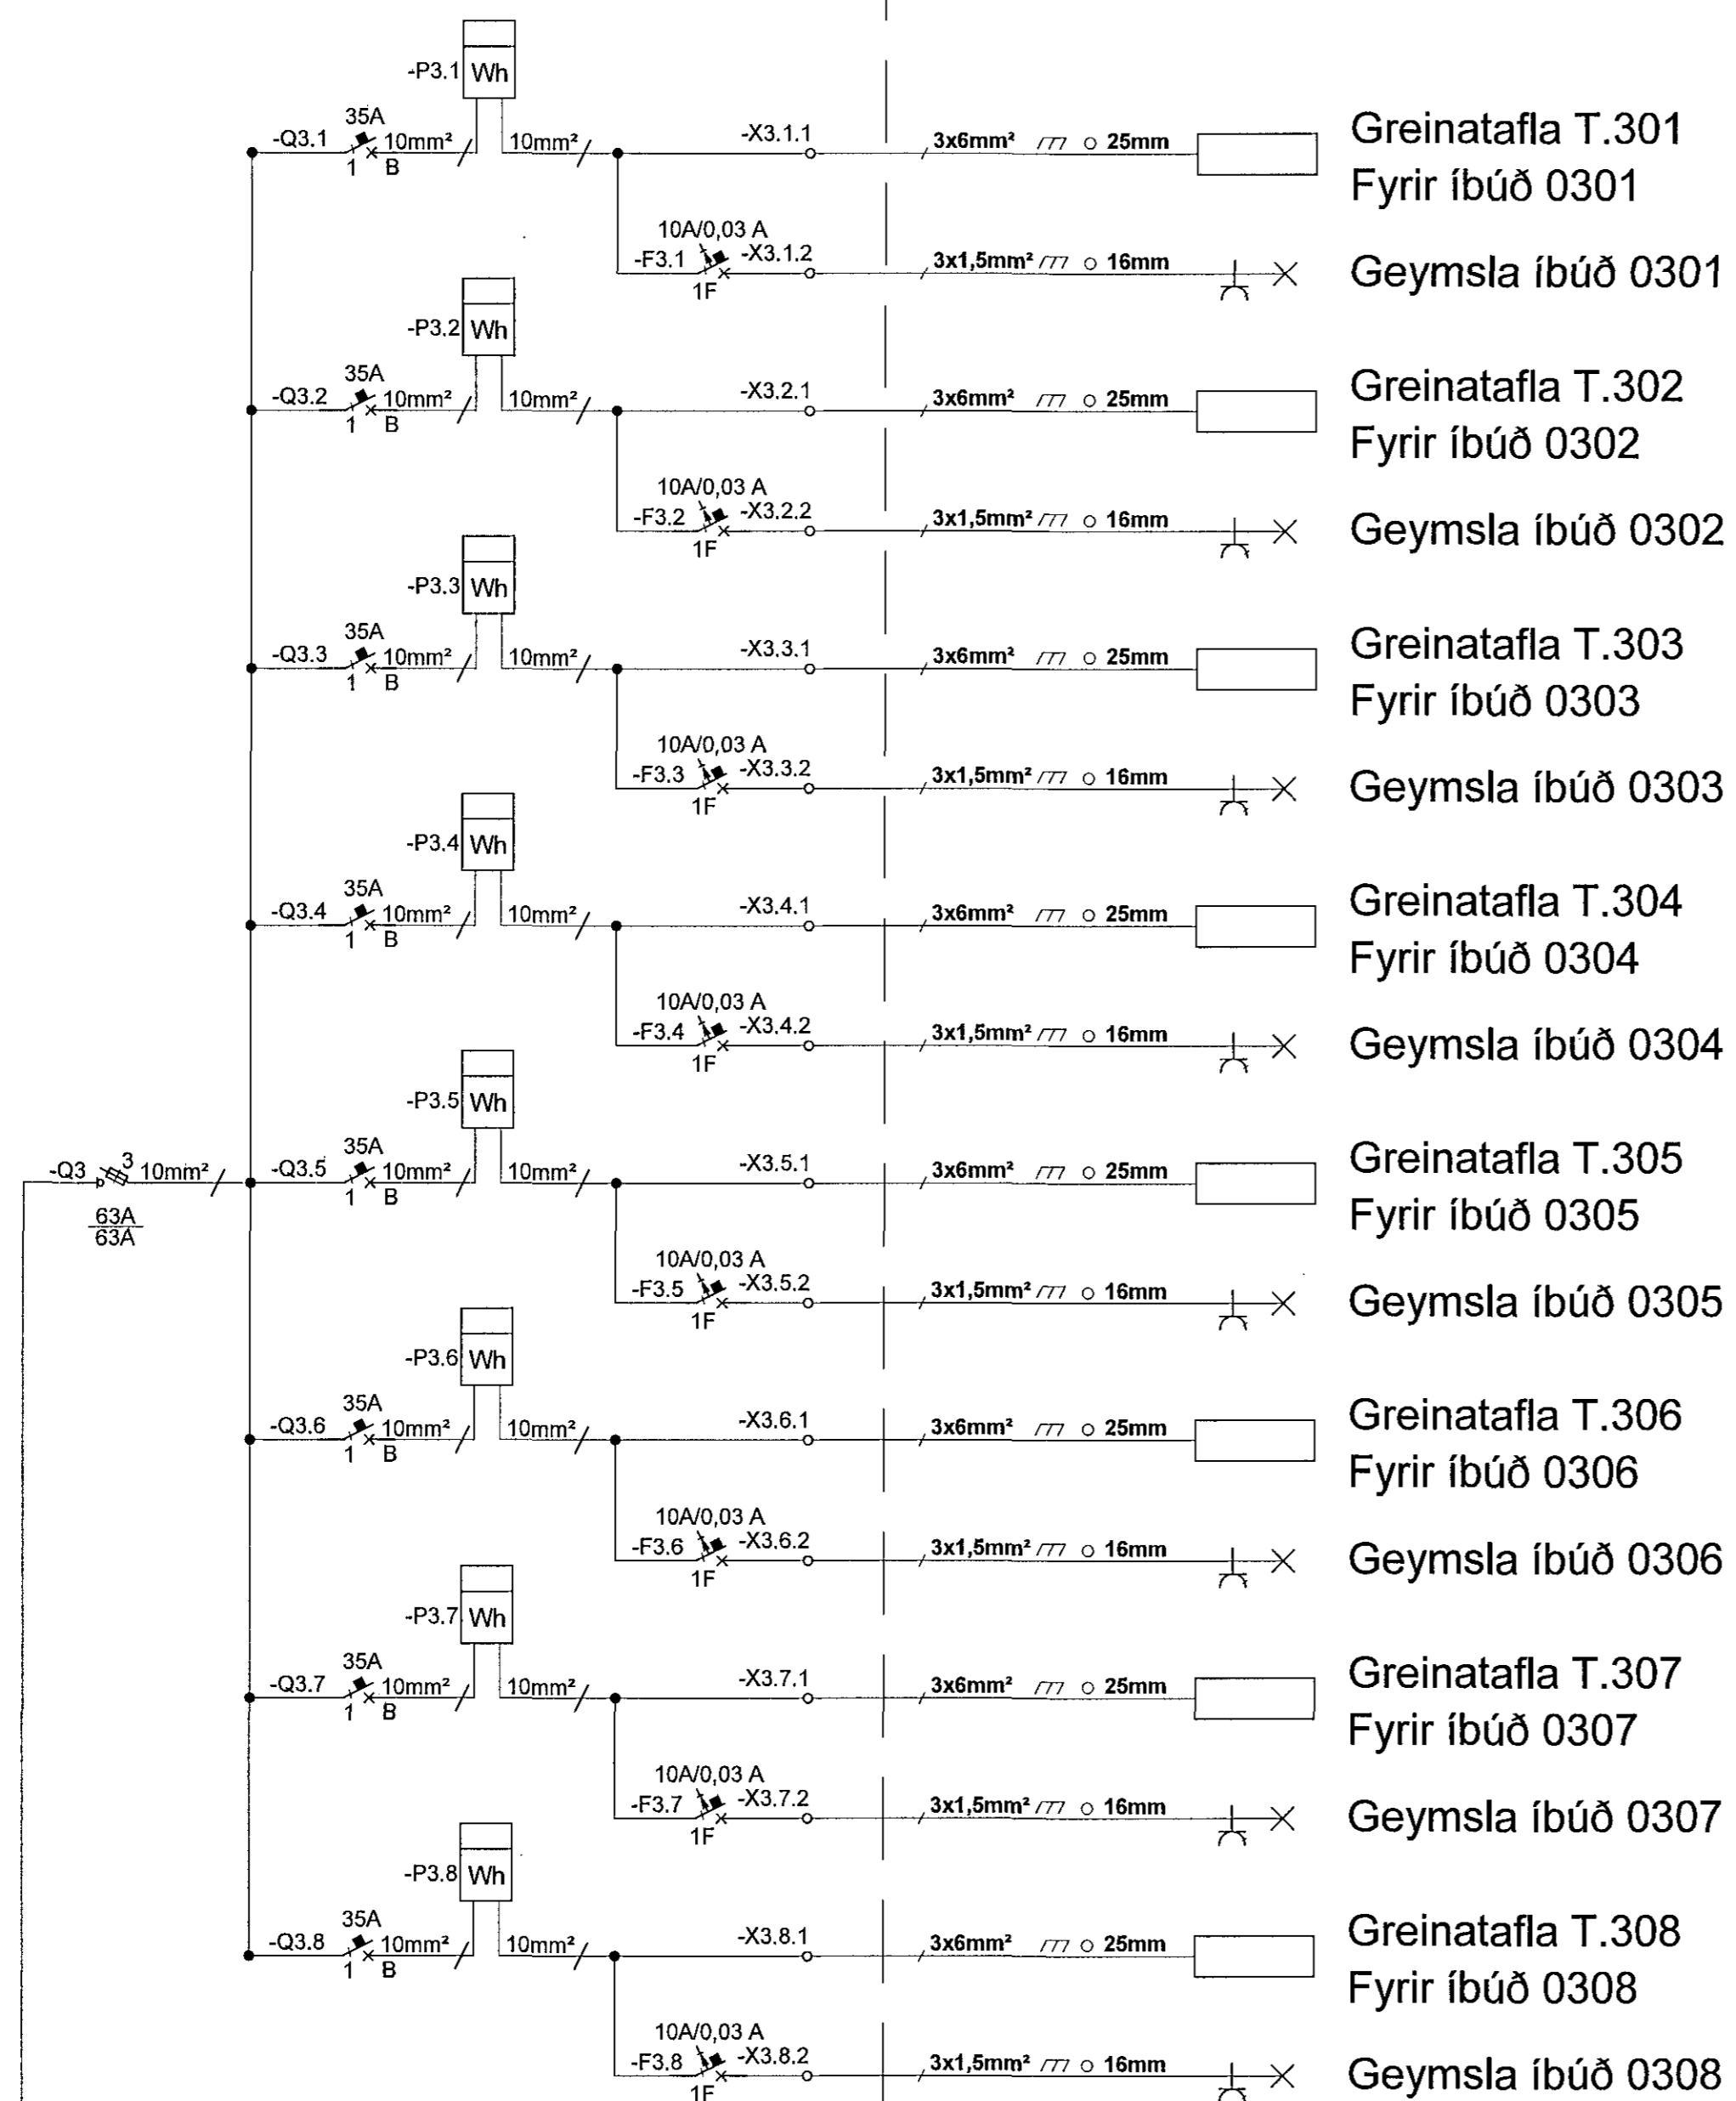

SJÁ TEIKN NR. R 5000

SJÁ TEIKN NR. R 5002

ÁRITUN HÖNNUNARSTJÓRA KT. 2301506149

BR.	DAGS.	BREYTING.	HA.



SÍÐUMÚLA 1, 108 REYKJAVÍK, s. 8644280 / 8984393, www.umsja.is

VERKHEITI: HERJÓLFGATA 32-34 HAFNARFIRÐI

TEIKNINGAHEITI: EINLÍNNUMYND RAFKERFI

HANNAÐ:	TEIKNAD:	YFIRFARIÐ:
JJ	JJ	SIS
DAGS. ÚTG:	DAGS. BREYF:	MÆLIKVARÐI:
20.14.2014	1:xx	1:xx
VERKNÚMUR:	TEIKNINGANÚMUR:	ÚTG:
14001	R 5001	KT.

SAMPYKKT: KT. 0504615219