


Samþykkt þann

28. apríl 2015




Byggingafrúnn í Hafnarfirði
F.h. Hrólfur S. Gunnlaugsson

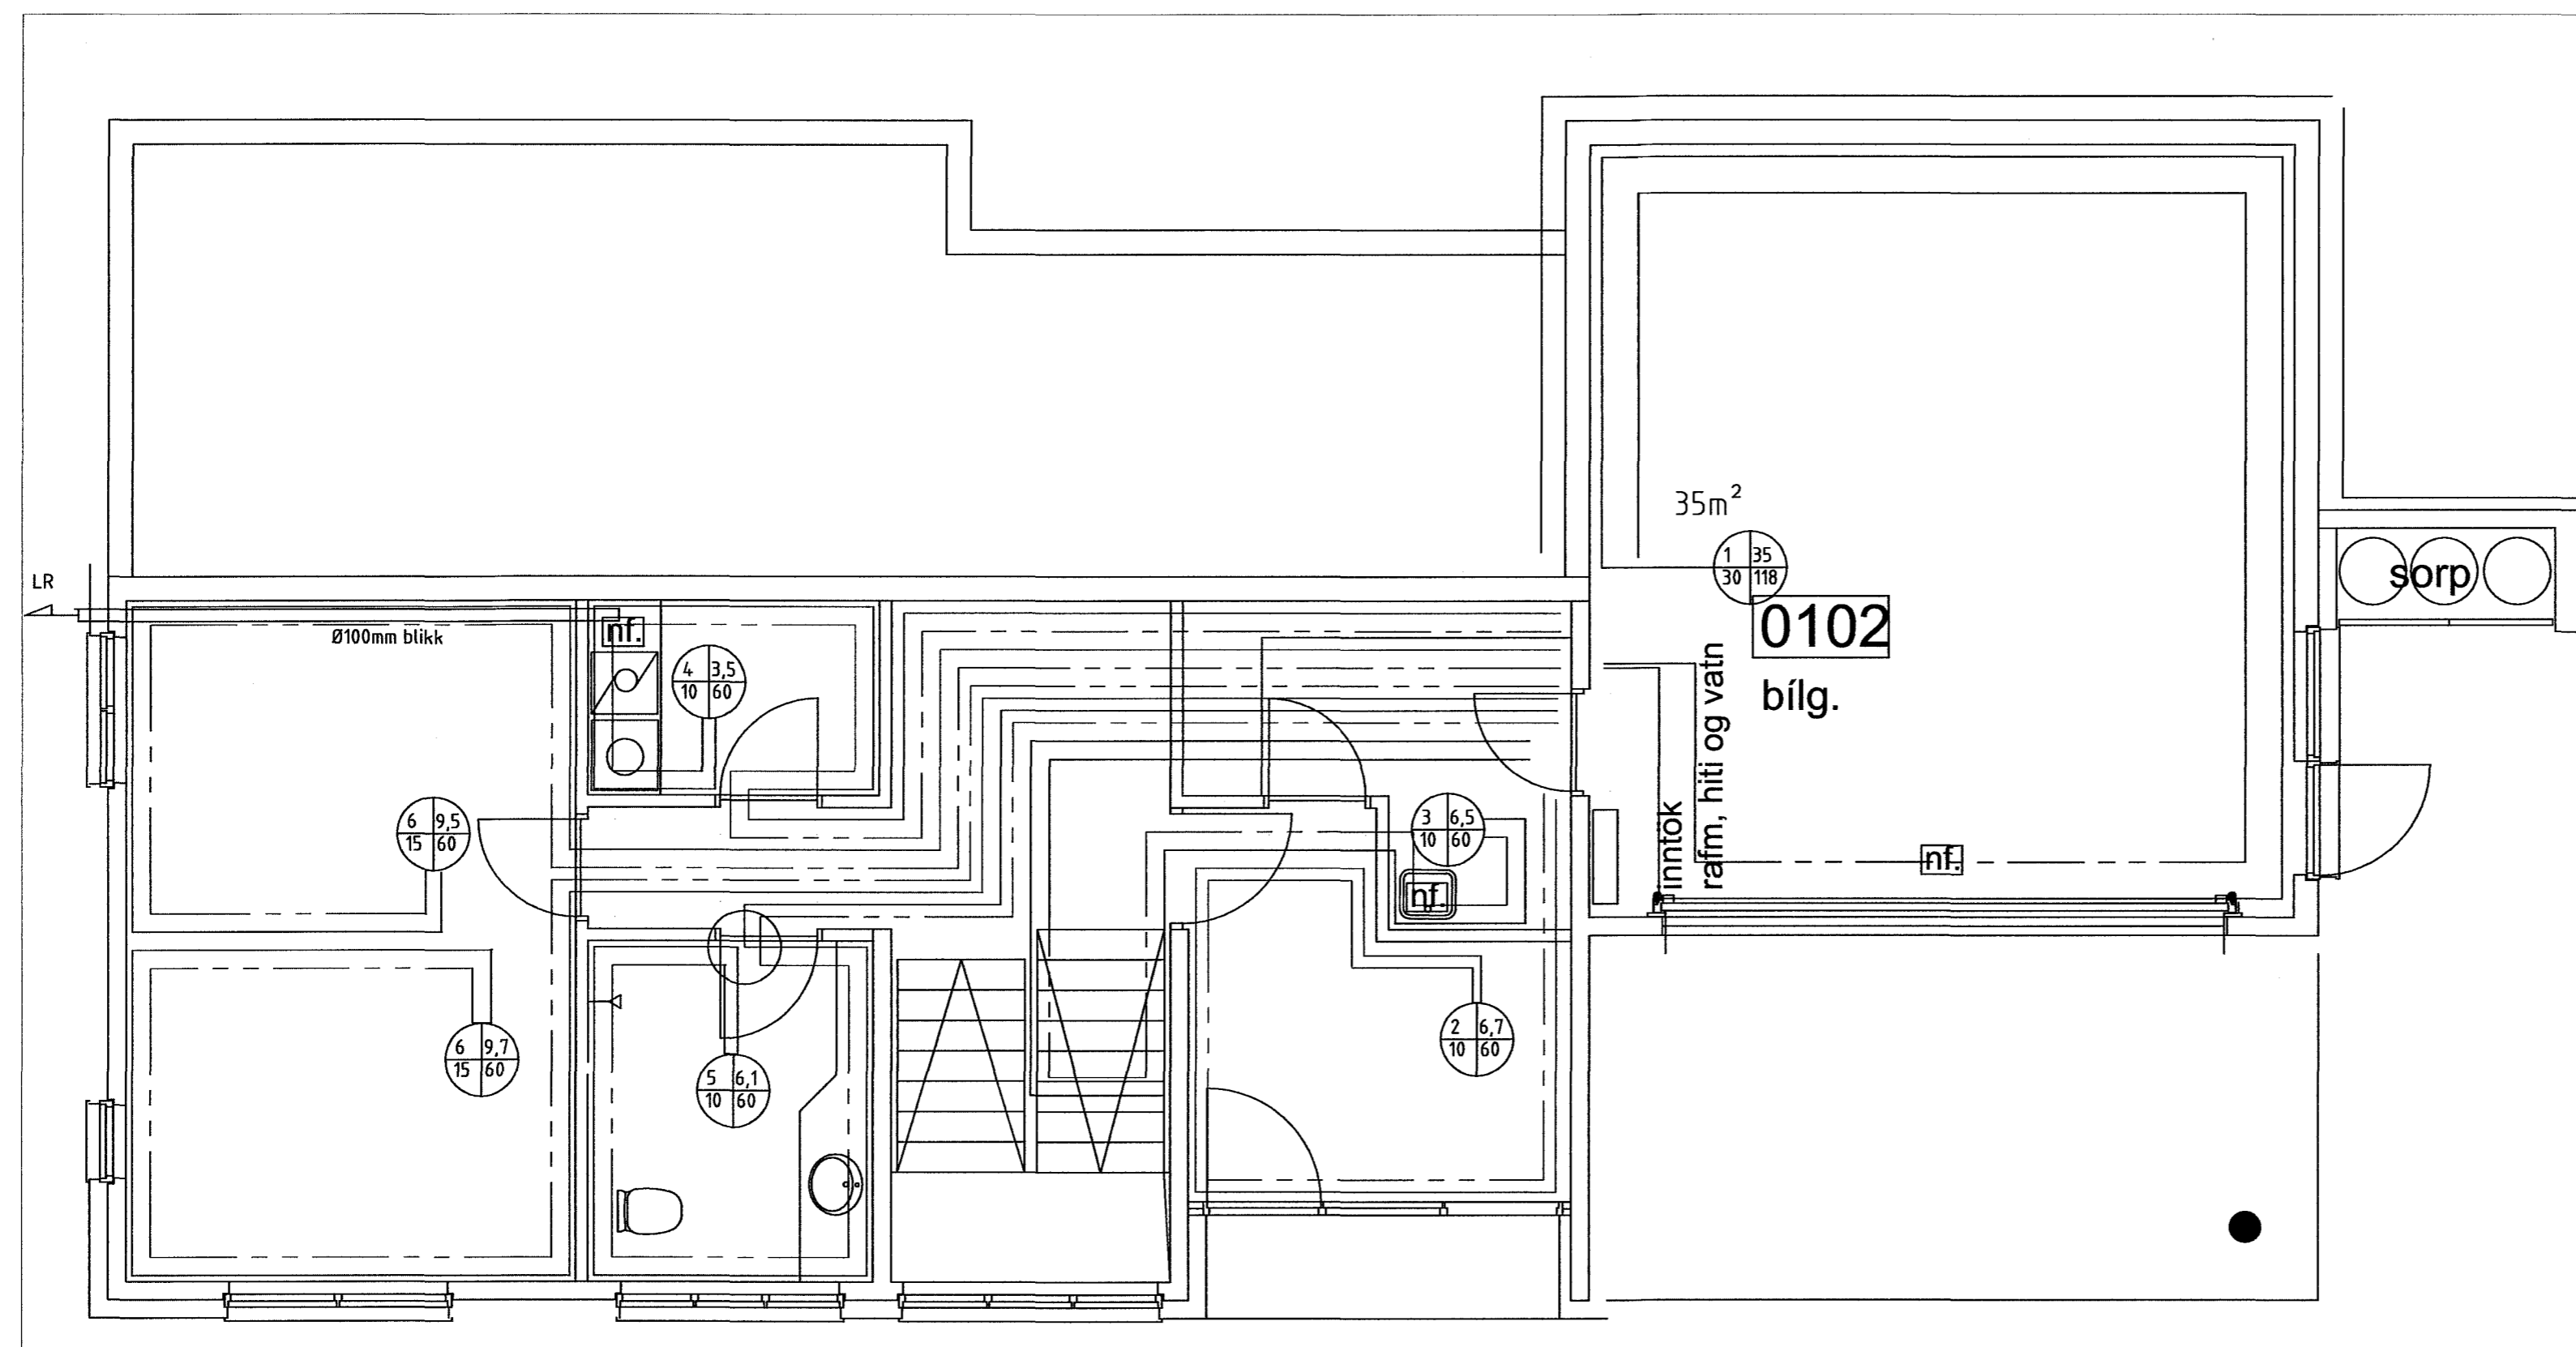

Mkv 1:50

SKÝRINGAR

- ⊗ Loki
- ∩ Einstreymisloki
- ⊙ Hita og þrýstímælir
- ⊠ Sía
- ⊗ Öryggisloki
- ⊗ Þrýstijafnari Danfos AP
- ⊗ Hitastýriloki
- ⊗ Slaufuloki, Danfos AVD-RA
- ⊗ Mælir
- ⊗ Hemill
- ⊗ Stíllhani
- ⊗ Loftgildra.

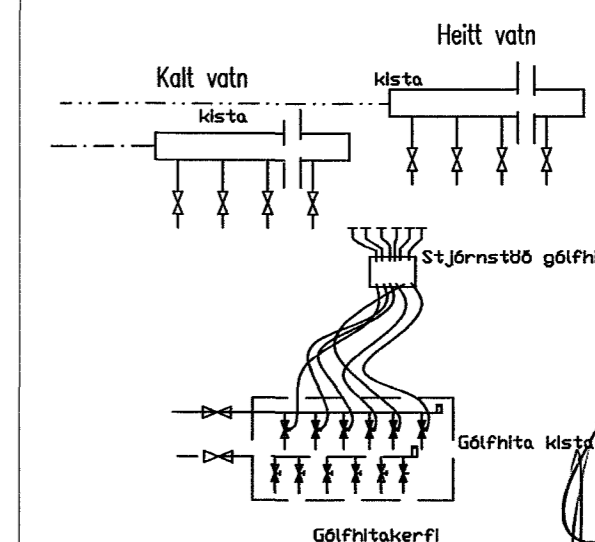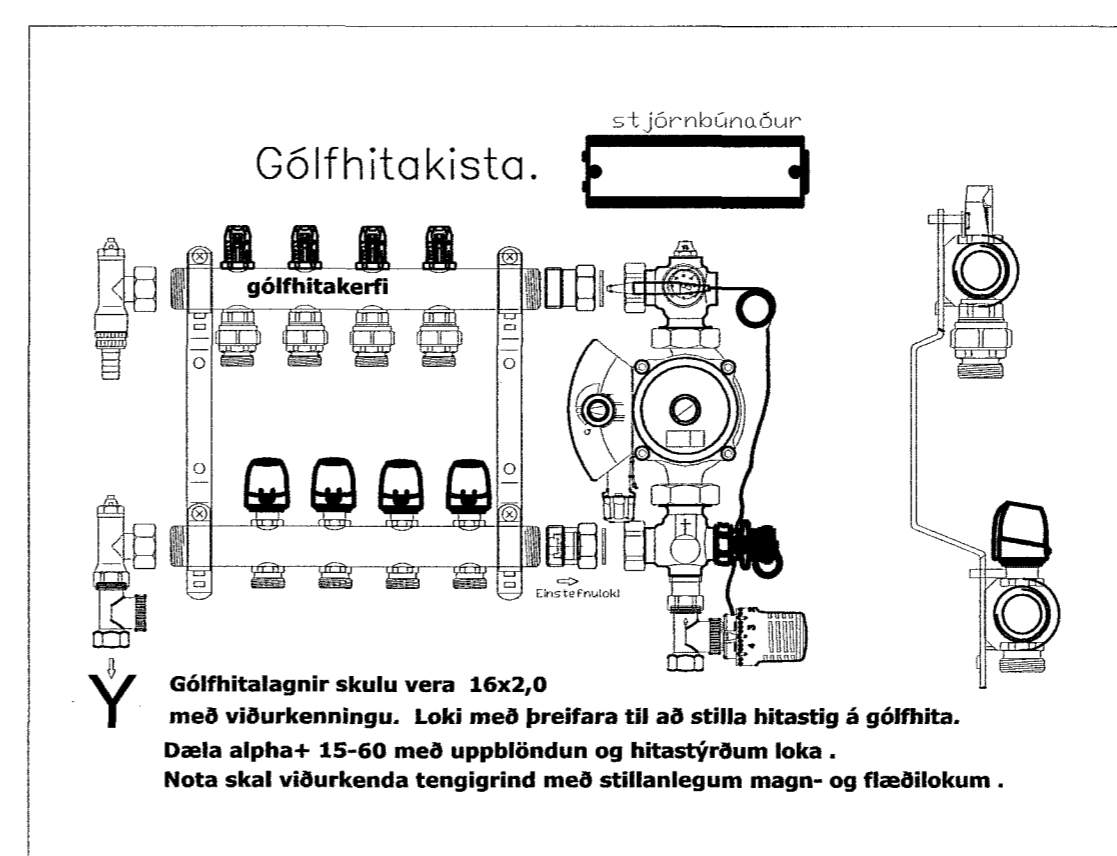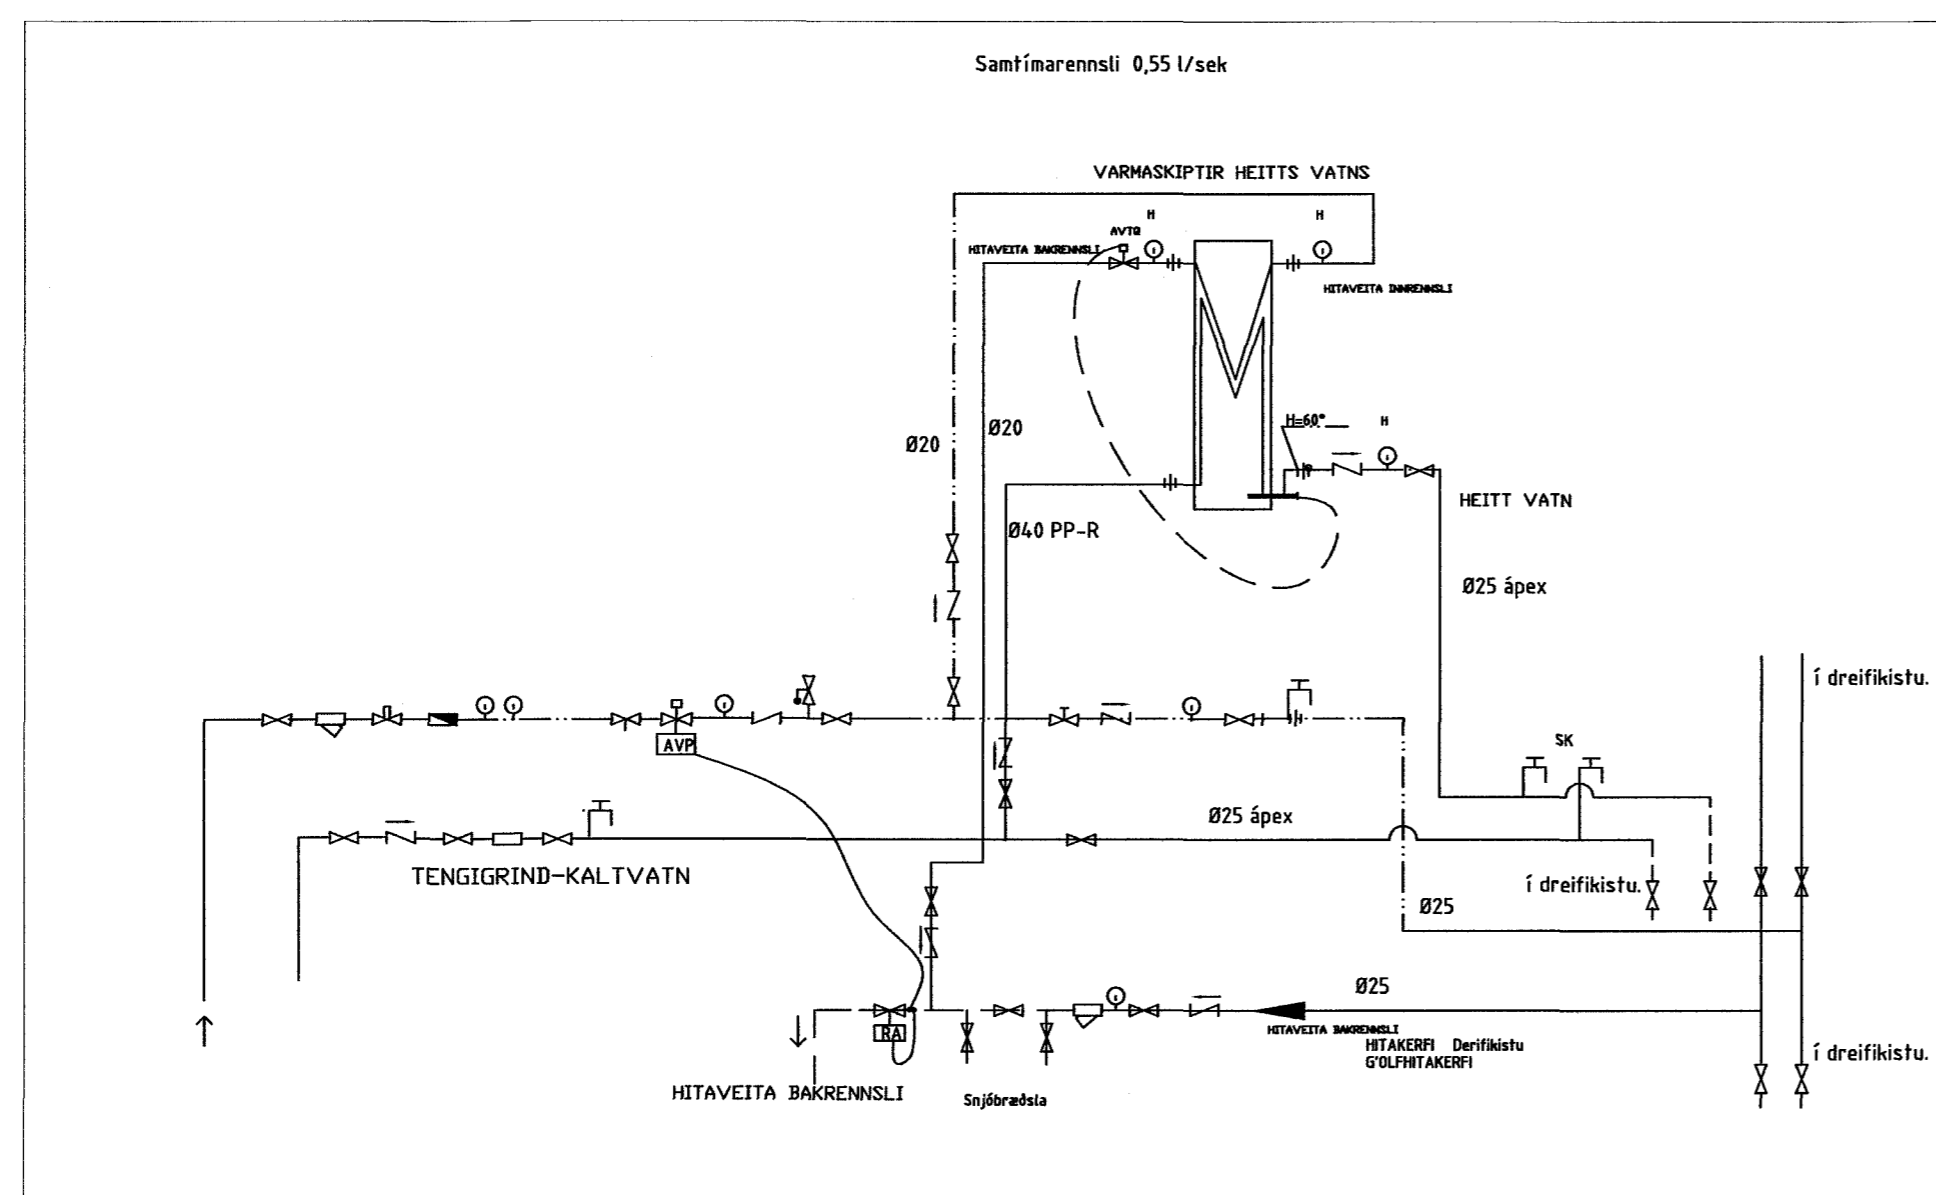

*50. AH.
Hrólfur S. Gunnlaugsson*

Breytingar			Hlíðarás 24. Hafnarfirði.	Tæknipjónusta Magnús G. Gunnarssonar ehf. Smíðjuveg 11 s: 544 5350 ragnargg@aimnet.is	Mkv. 1:50
Nr.	Dags.	Nafn			
					Nr. 8.
					Dags. 2015.04.12
					kt.:110947-2839

Gólfhiti
1 hæð og skýringar.