
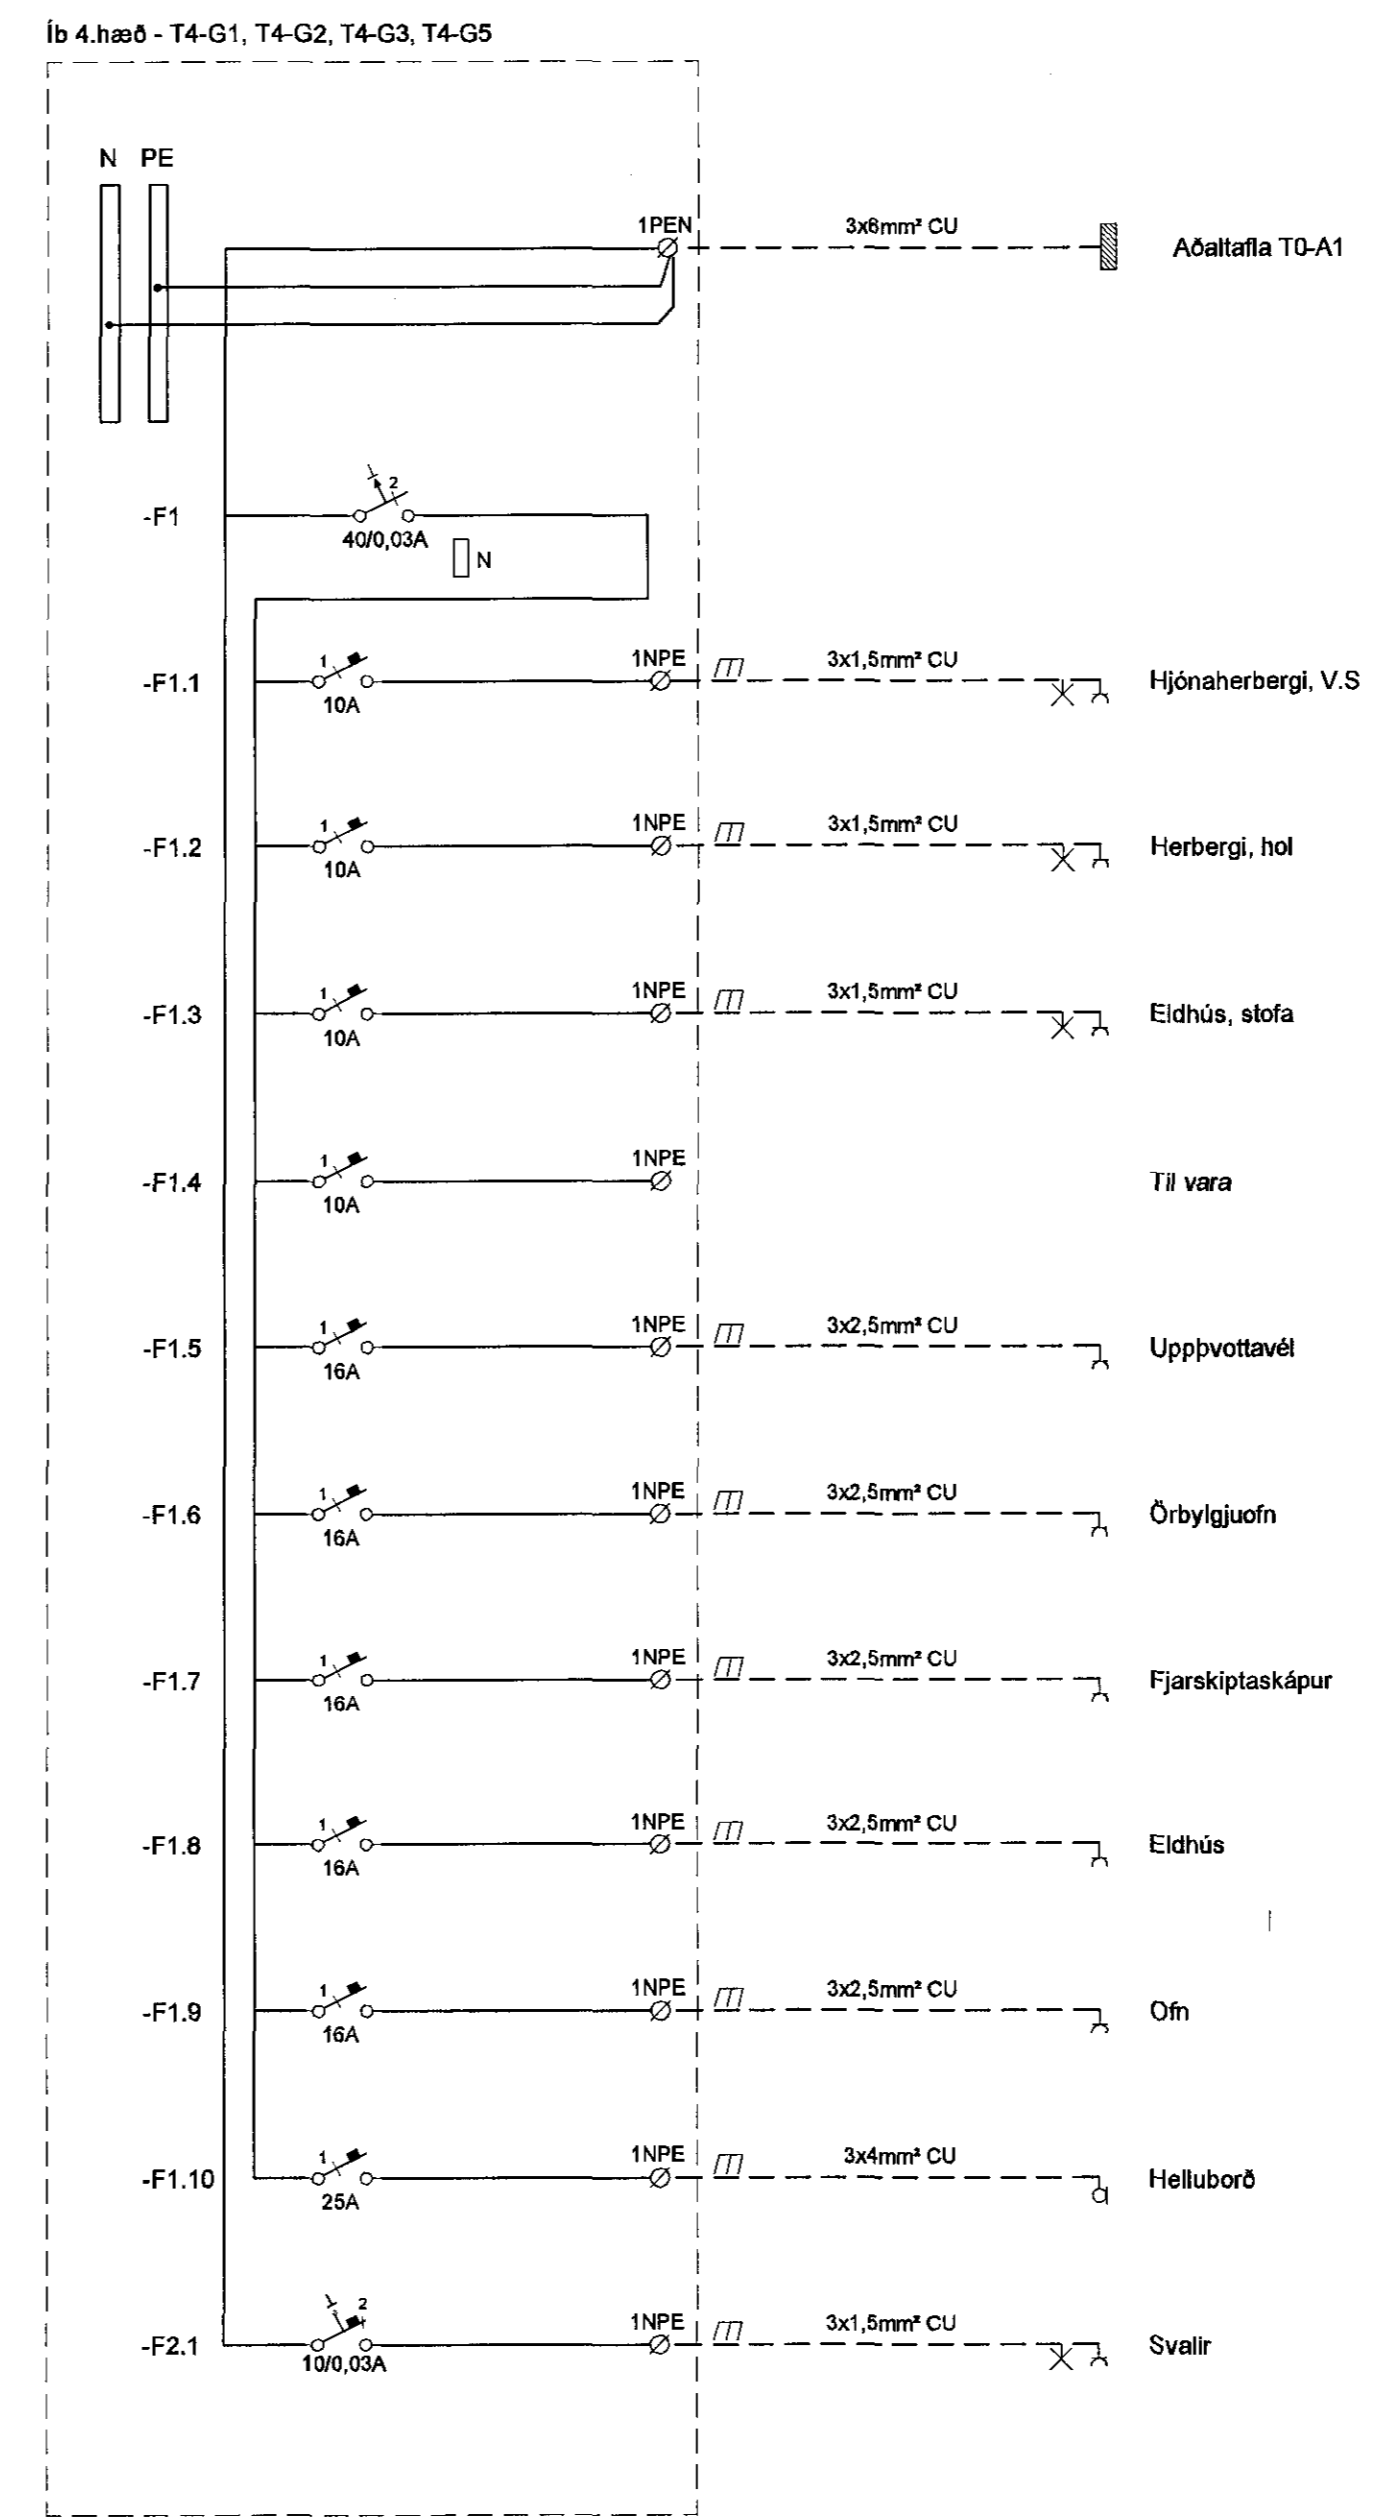
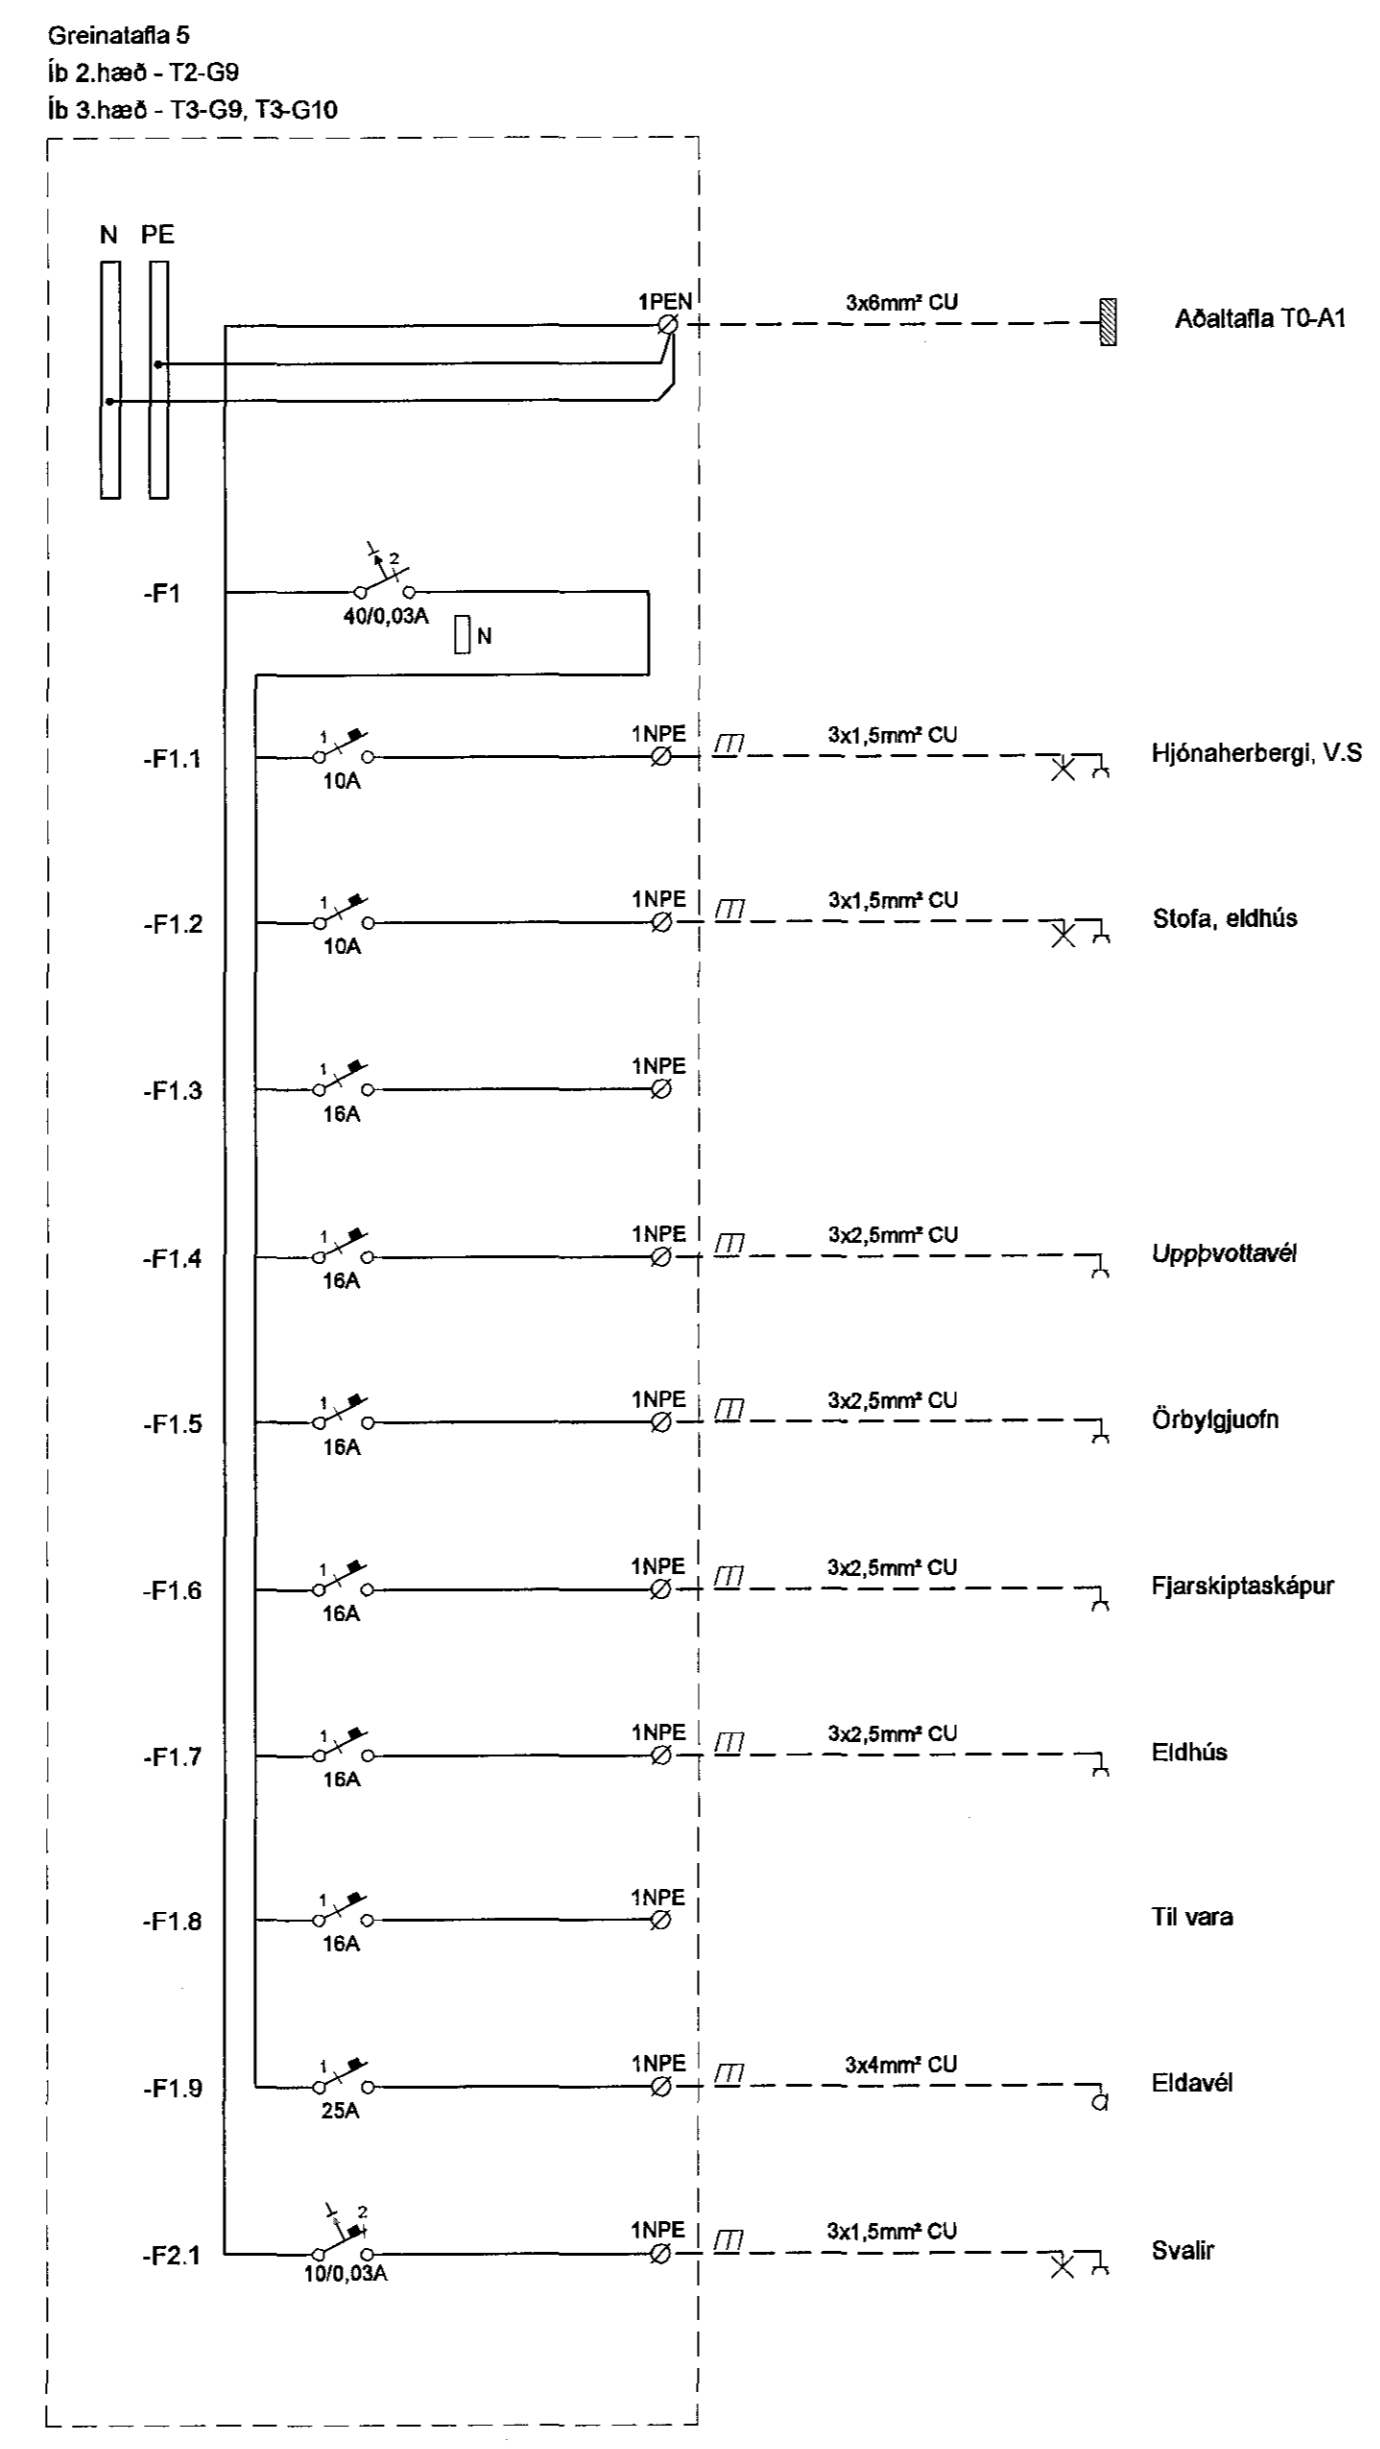


Áritun hönnunarstjóra: *ASIS*
Dagsetning aðaluppdráttar: 17.12.2014 / 23.03.2015.

Úr Gildi

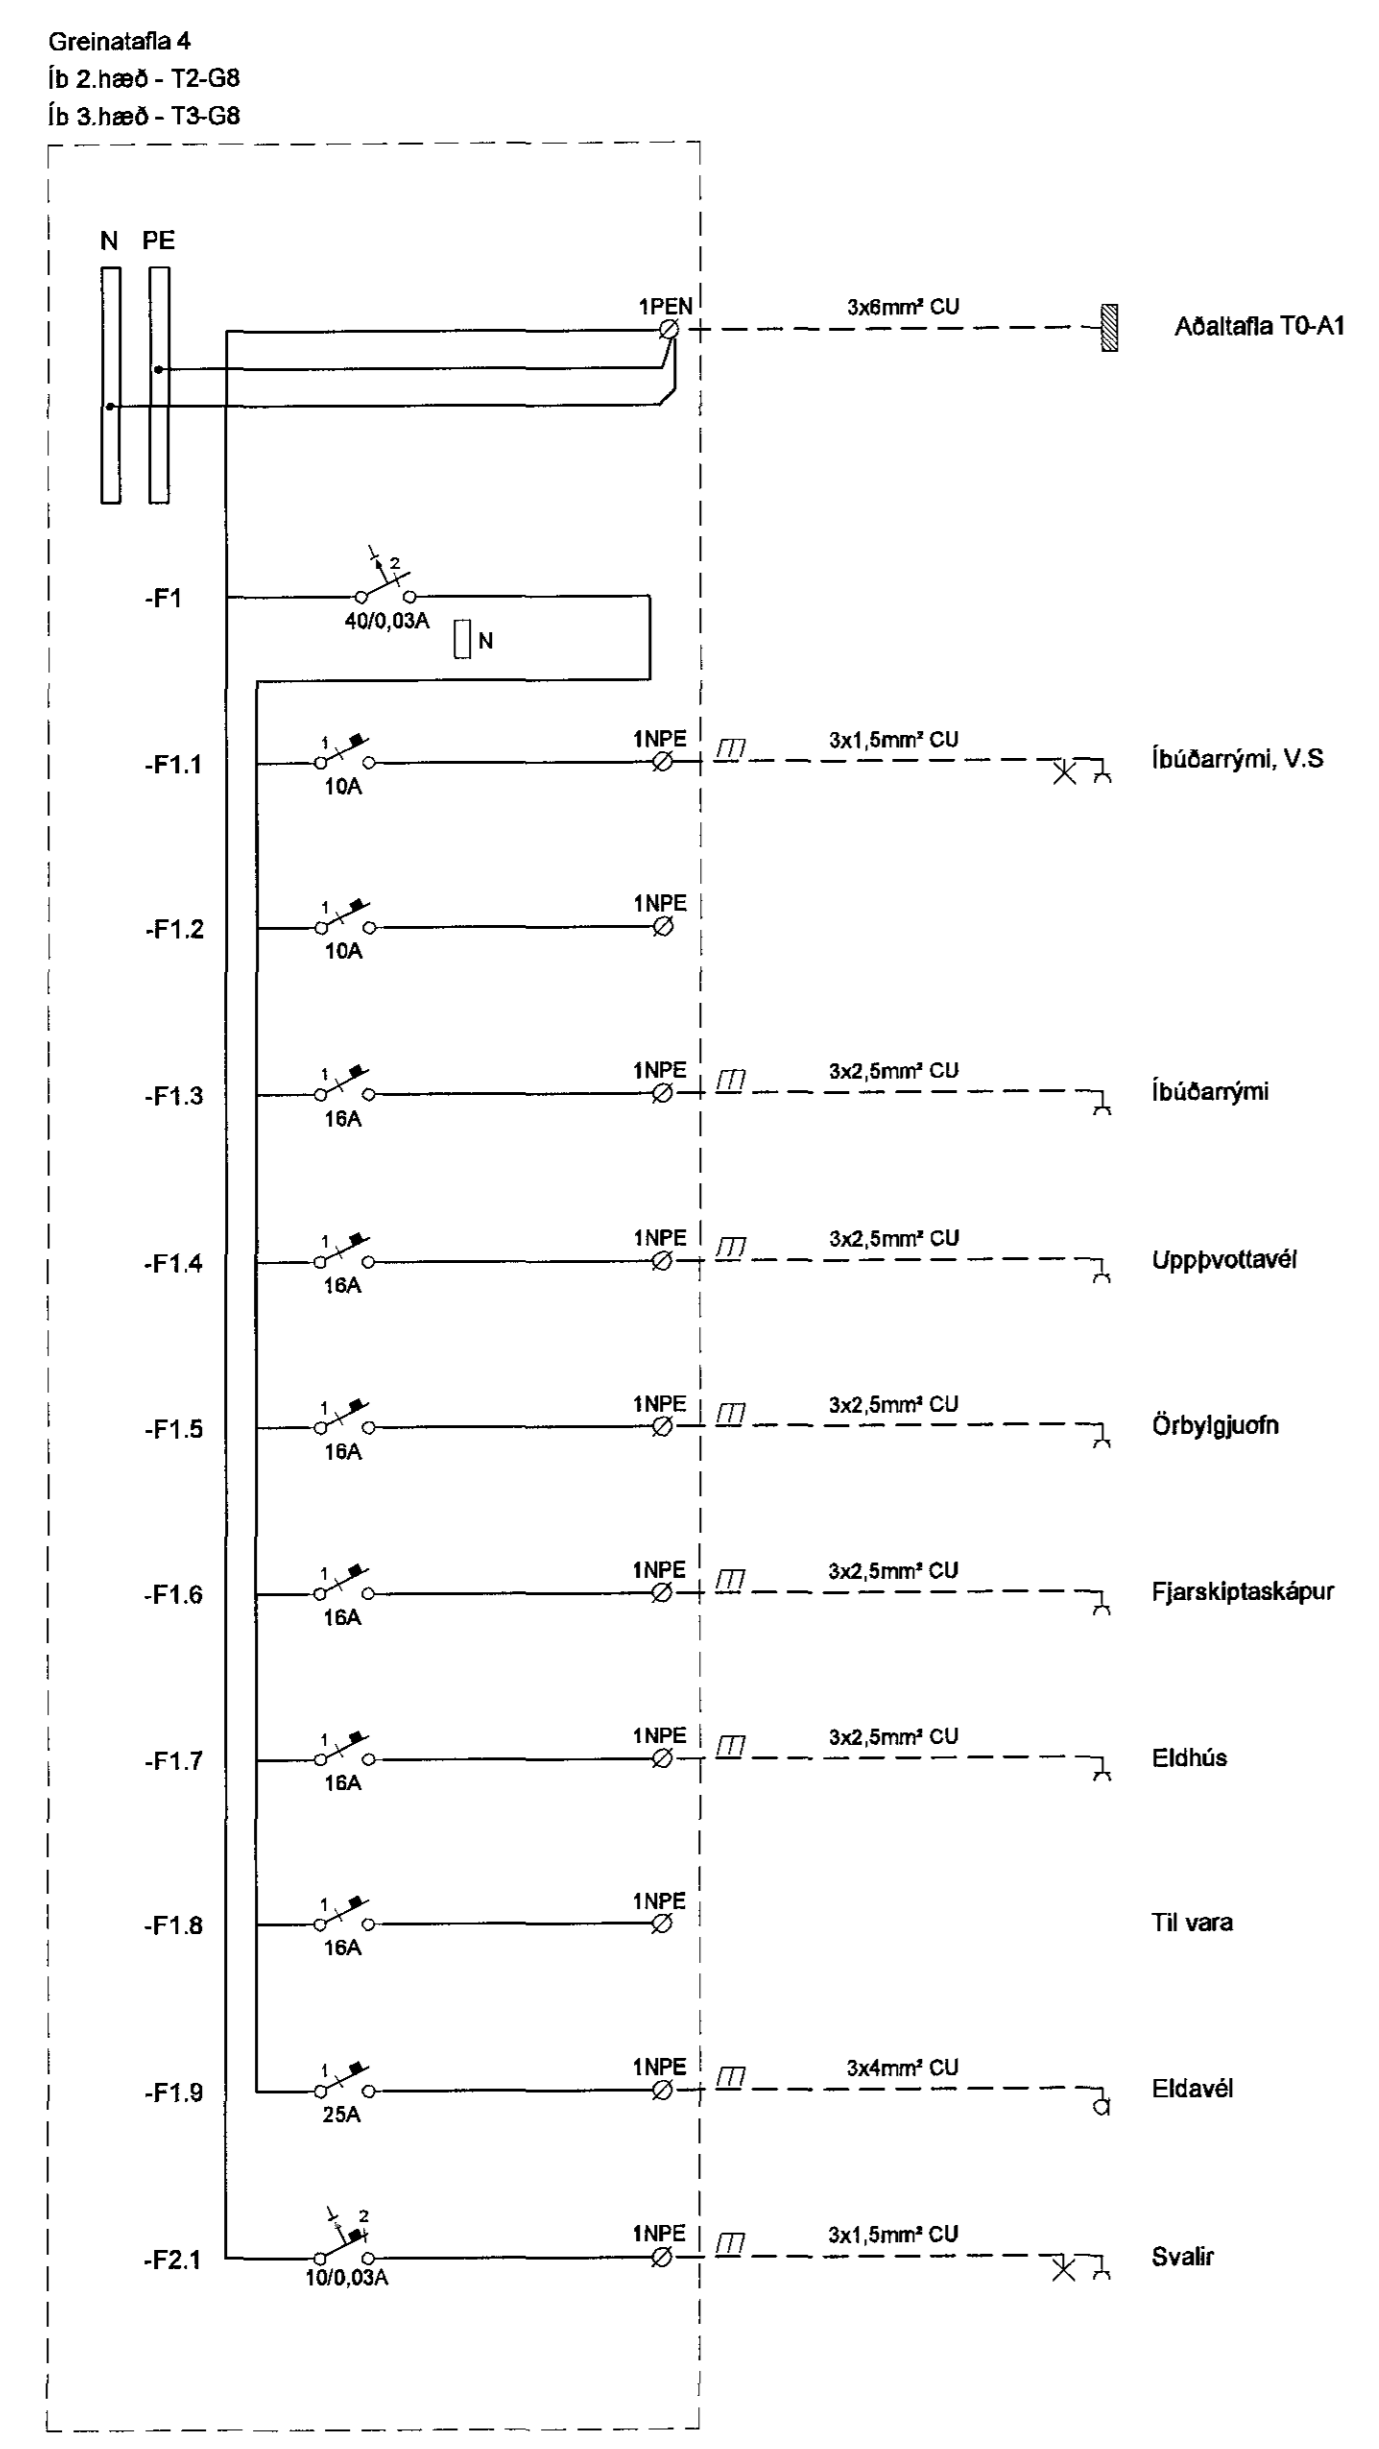

V:\2014\4238 Strandgata 31-33\17\Telningar\T2-Project_Navigation\T2-Project_Navigation\4238 - Strandgata 31-33\30\hvaeftafla\4238-R6-102-.dwg

Útg. Dags. Skýring Hannað/Yfirferð

VSBS
VERKFRÆÐISTOFA
Bajarhraun 20 / 220 Hafnarfjörður
Kennitala 710766-2899
Sími 585 8600
vsb@vsb.is / www.vsb.is

Áritun sérhönnuðar
Órn Guðmundsson
Kt: 220961 2739 • orn@vsb.is *Órn*

Verkhelti
STRANDGATA 31-33
220 HAFNARFIRÐI

Verkhelti
Rafkerfi
Greinatöflur íbúðir
Einlínumynd

Hannas	Teiknas	Yfirnas	Kvarði	Síða
BSG	BSG	ÖG	1:1	/ A1 -
Dags.	Verkefni	Teikning	Útgáfa	-
12.05.2015	14238	R6 102	-	-