


Byggingáritrúð Hainarhardar
Móttækio þann
05 JUN 2015

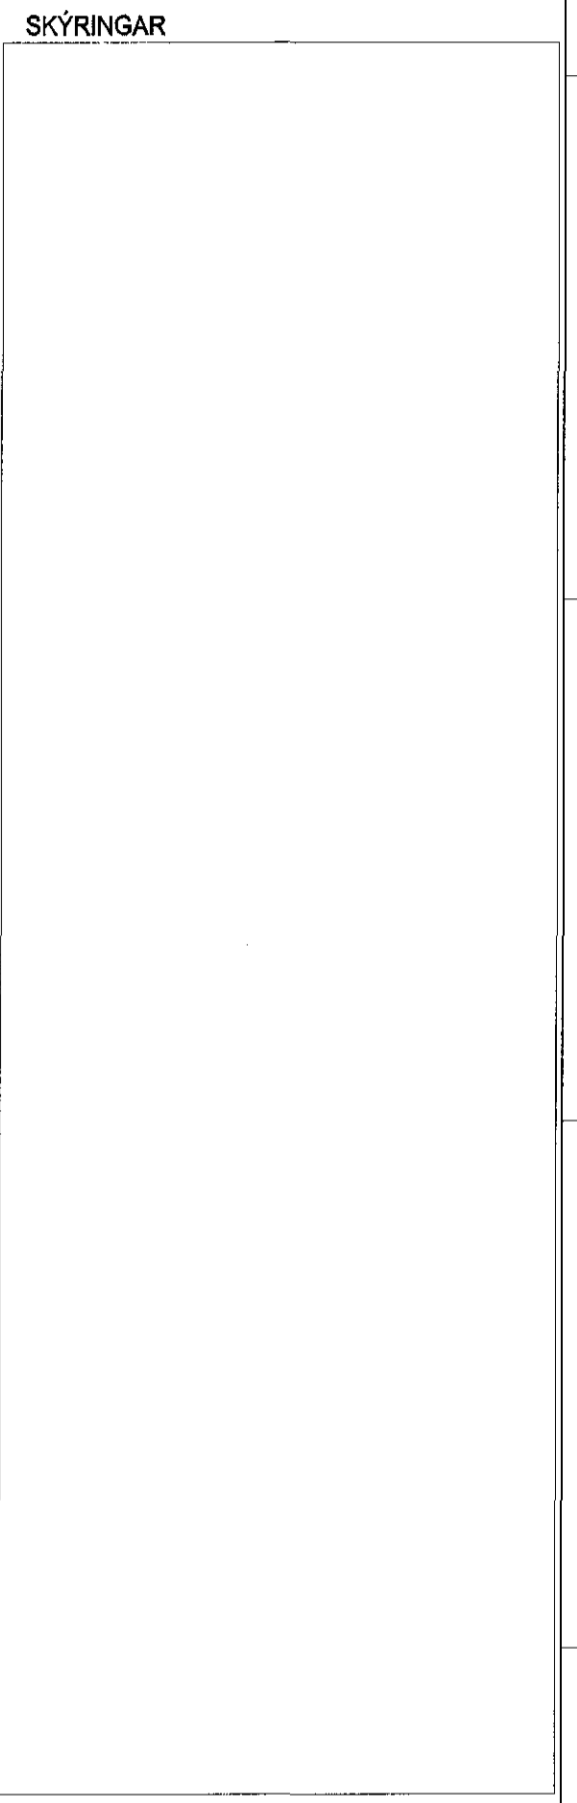

abálhönnuður:
Kári Eiríksson - Arkitekt FAI - kt. 070365-405P

LUMEX LX TEIKNISTOFA
Skiptahl 37, 108 Reykjavík, IS
+ (354) 568 8388
www.lumex.is
HELGJA EIRIKSSON KT. 110156-2789

Hönnun: HKE
Teiknað: PHS
Yfirfarir: HKE

Verkefni: TJARNARVELLIR 3

Dags.: 16.02.2015
Mvk.: 1:50

Töluheiti: GRJTJARNARVELLIR3
Verkhúti: GRUNNMYND 4, HÆÐ A
FJARSKIPTALAGNAKERFI

Tekning blað: LX-RAF-17