


SKÝRINGAR

 

aðalhönnuður
Kári Eiríksson - Arkitekt FAI - kt. 070365-4000

LUMEX LX TEIKNISTOFA
Skipholt 37, 108 Reykjavík, IS
+ (354) 568 8388
www.lumex.is

Hönnun: HKE
Teiknað: PHS
Yfirfarð: HKE




Verkefni: TJARNARVELLIR 3

Dags.: 16.02.2015
Mvk.:
Tölvuheiti: GRTJARNARVELLIR3

Verkhúti: EINLÍNUMYNDIR

Teikning blað: LX-RAF-25

ADALDREIFITAFLA

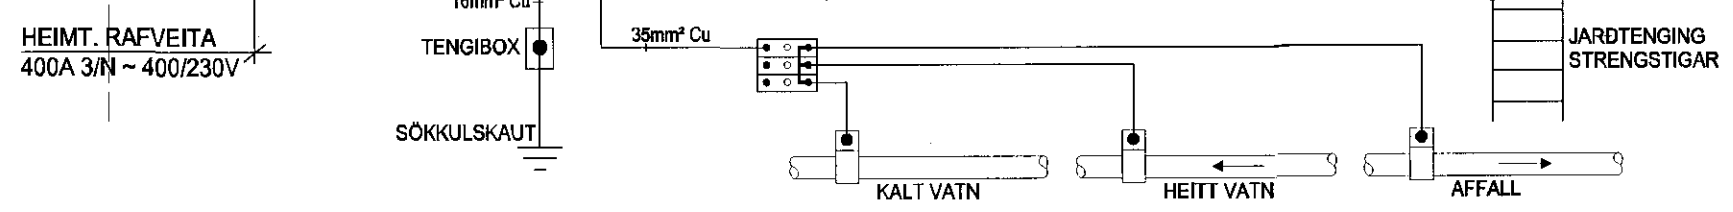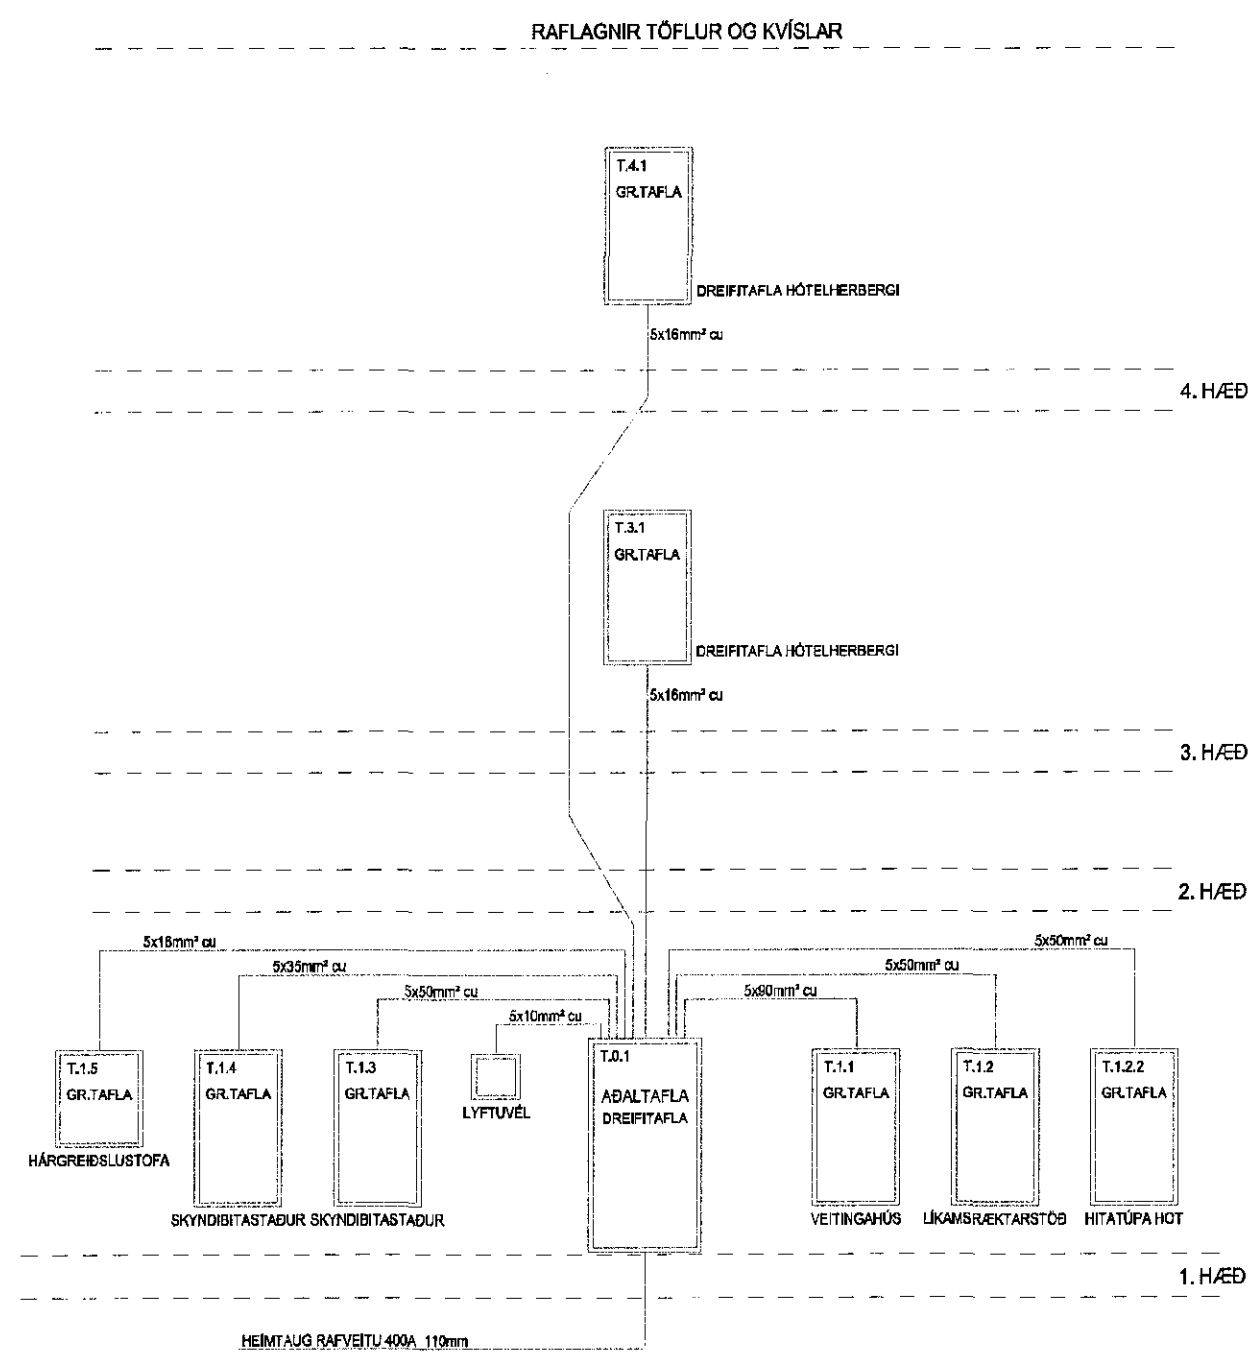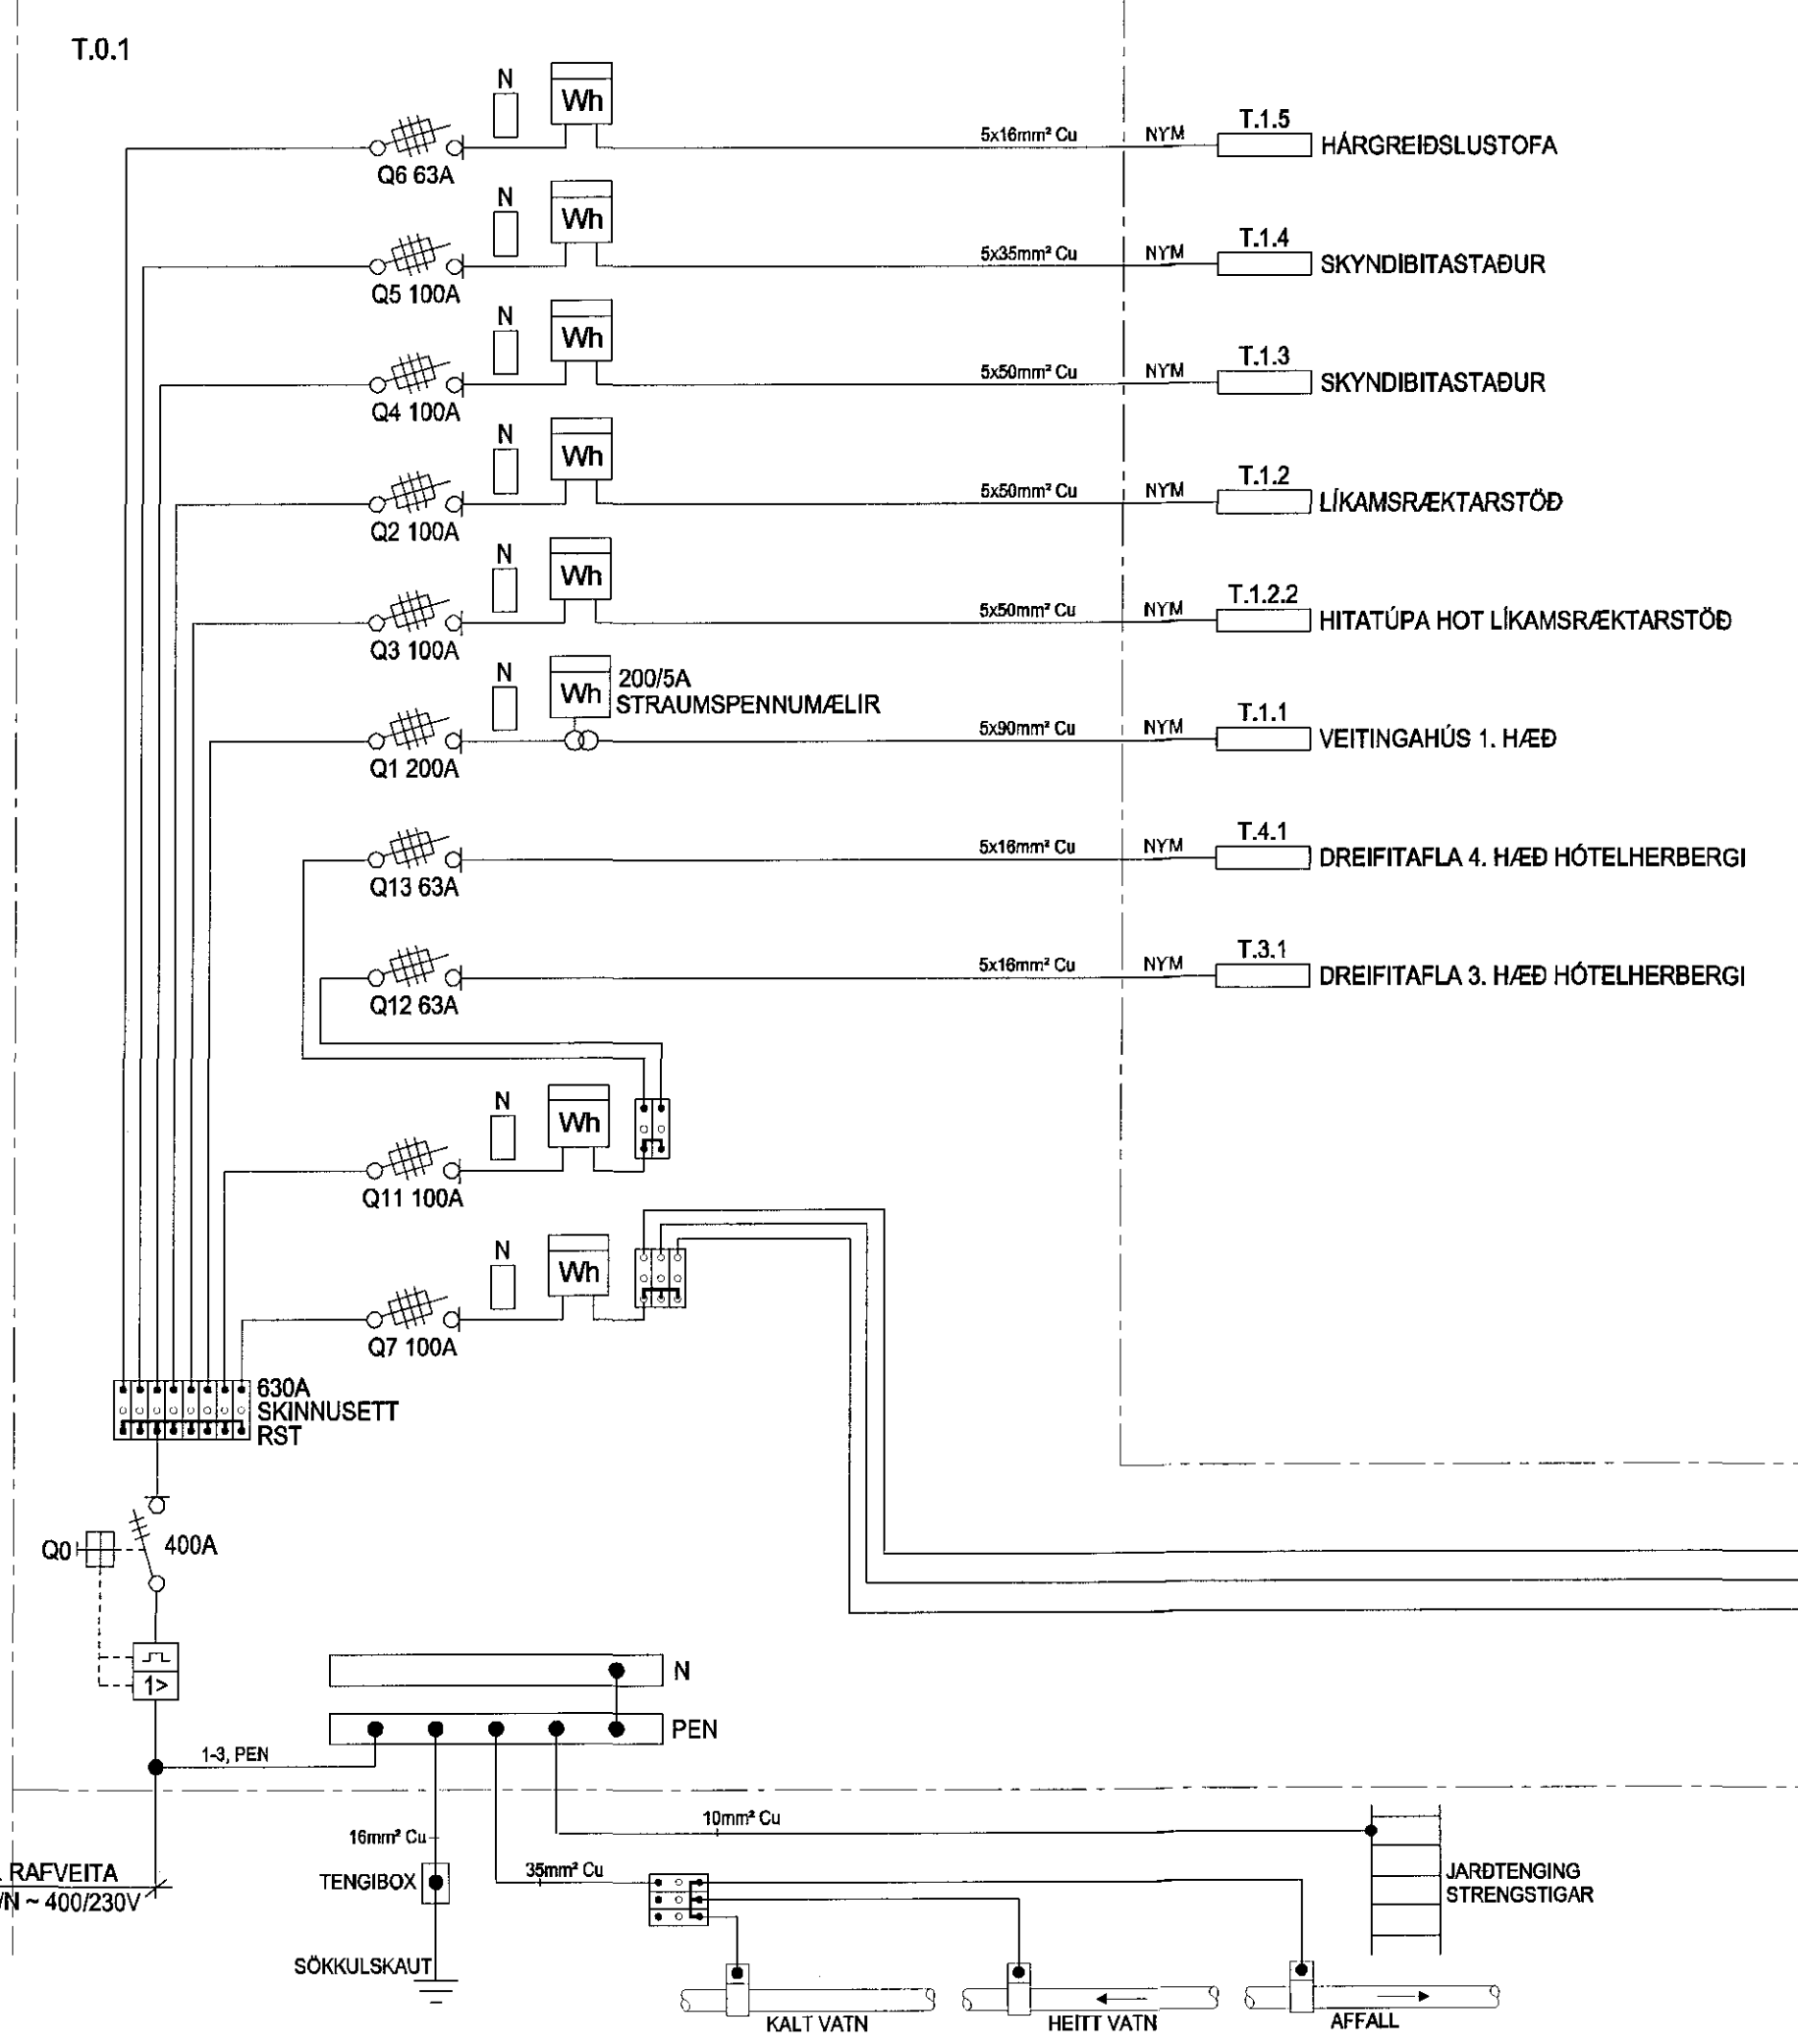

A
B
C
D
E
F
G
H

A
B
C
D
E
F
G
H

1 2 3 4 5 6 7 8 9 10 11 12 13 14 15 16