


GRUNNMYND SÖKKLA

SKÝRINGAR

Almennar skýringar eru á teikn. B-00.

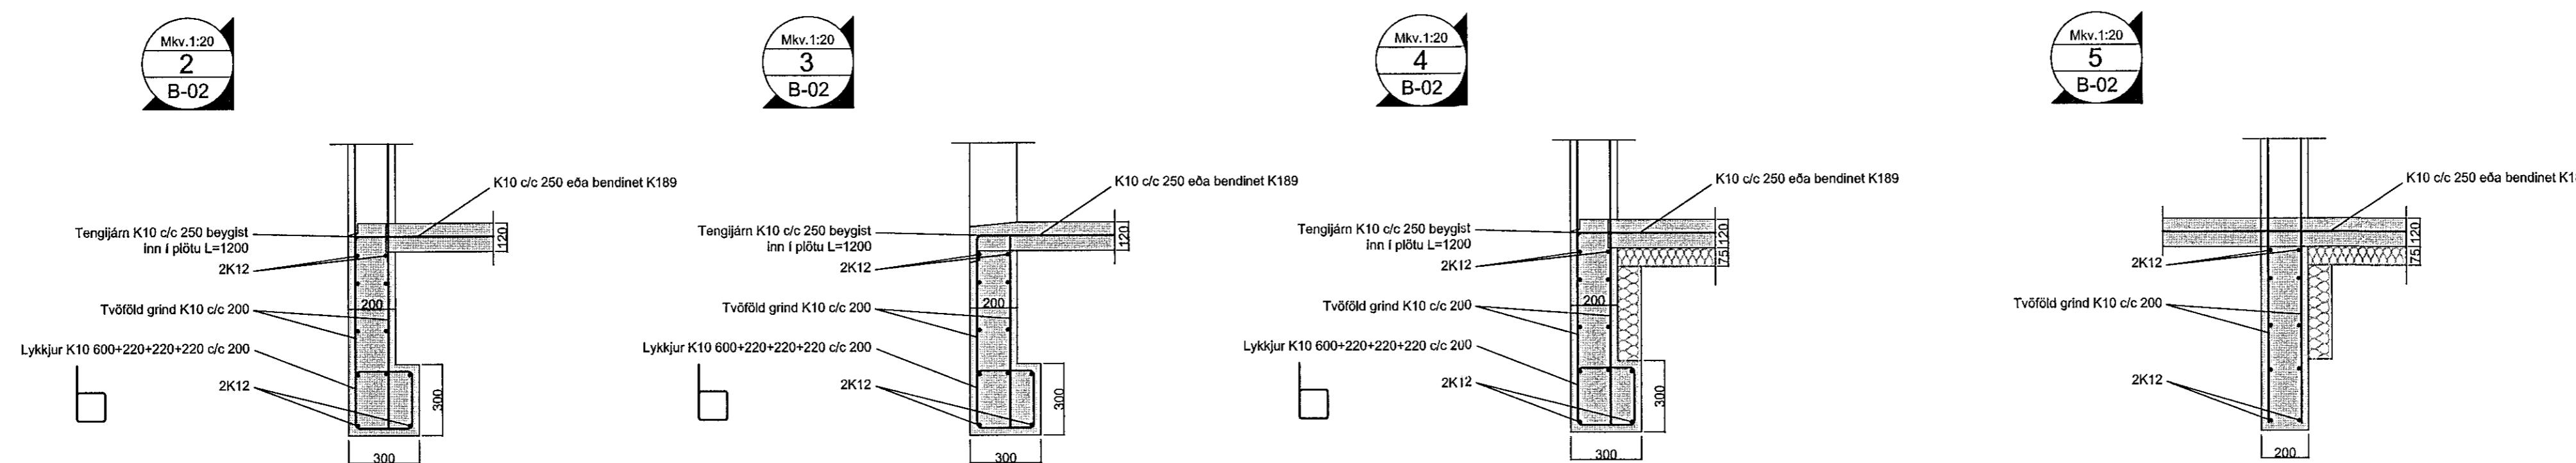

ÁRITUN/SAMRÆMING

Valgeir Berg Steindórsson

ARKAMON Kvíslartungu 4, 270 Mosfellsbæ arkamon@gmail.is GSM: 892-0400	VALGEIR BERG STEINDÓRSSON KT. 250464-2319	
	Álfhella 9 SÖKKLAR GRUNNMYND OG SNID	
	Mkv. 1:50, 1:20	
HANNAÐ VALGEIR B.	MAÍ 2015	TEIKN. B-02
TEIKNAD VALGEIR B.	SAMP.	<i>Valgeir Berg Steindórsson</i>