




1 Lárétt snið - skjólveggur  
39-03 1:5  
20-02

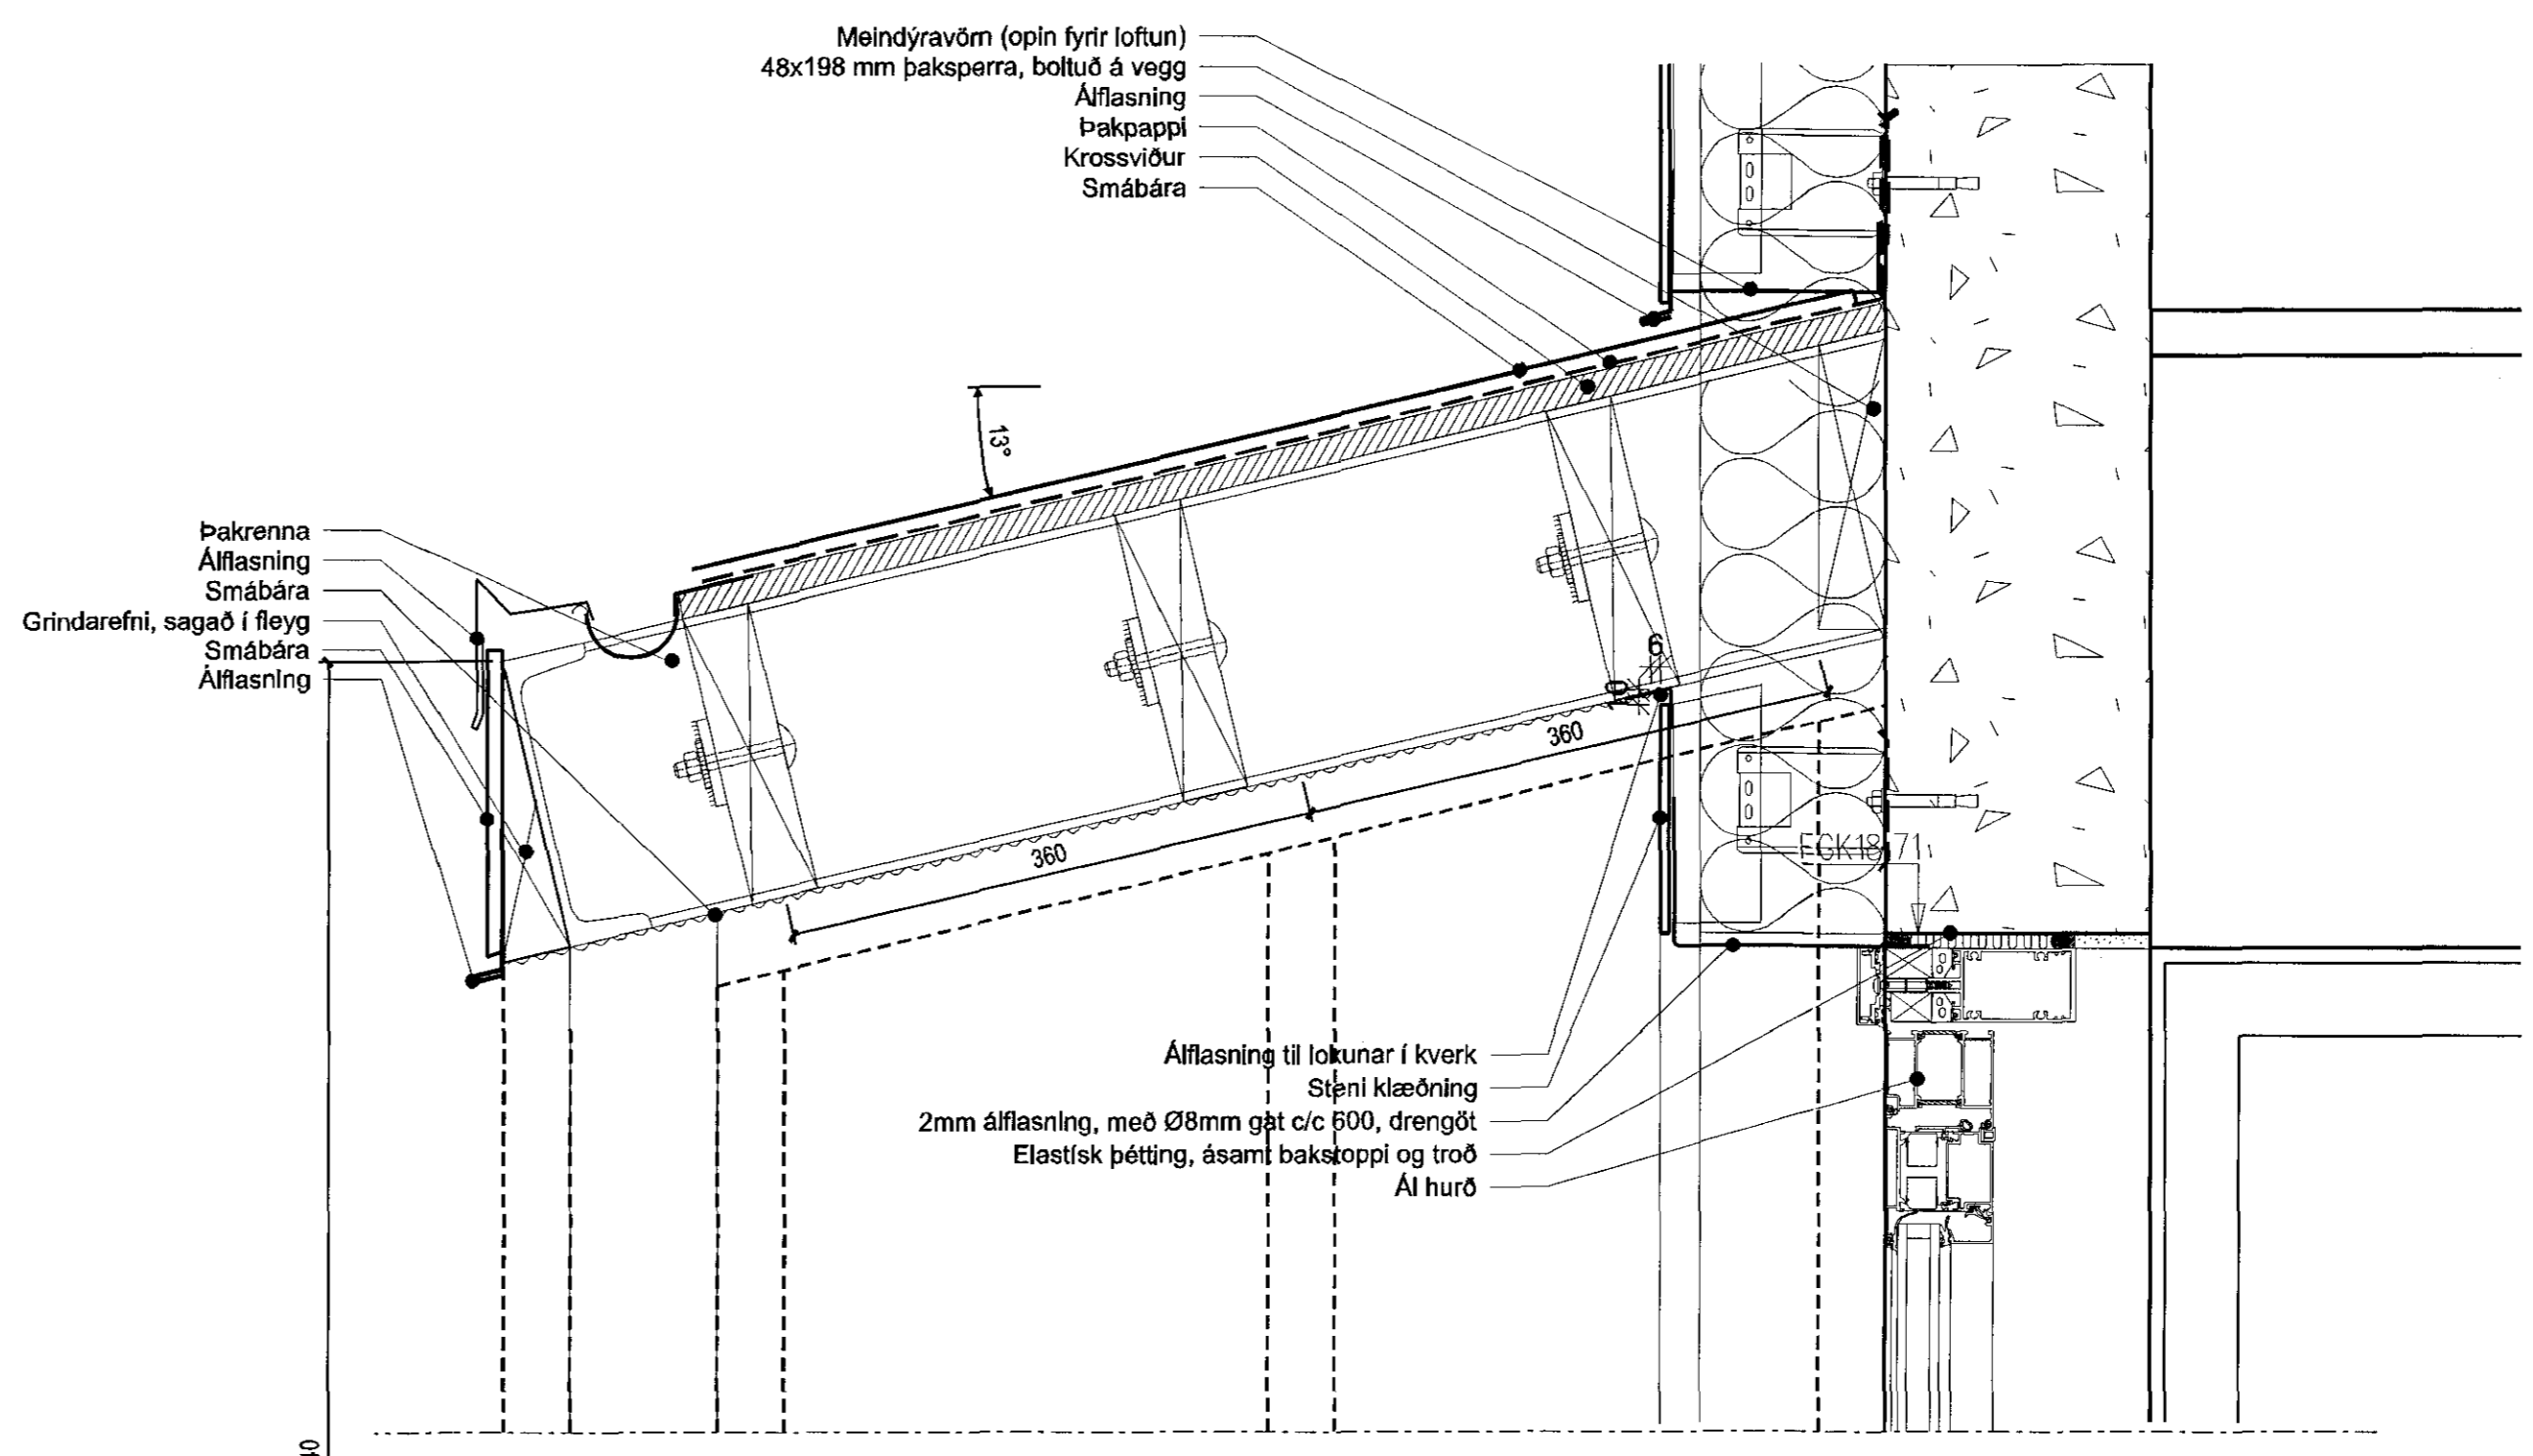

Stálmal 2540

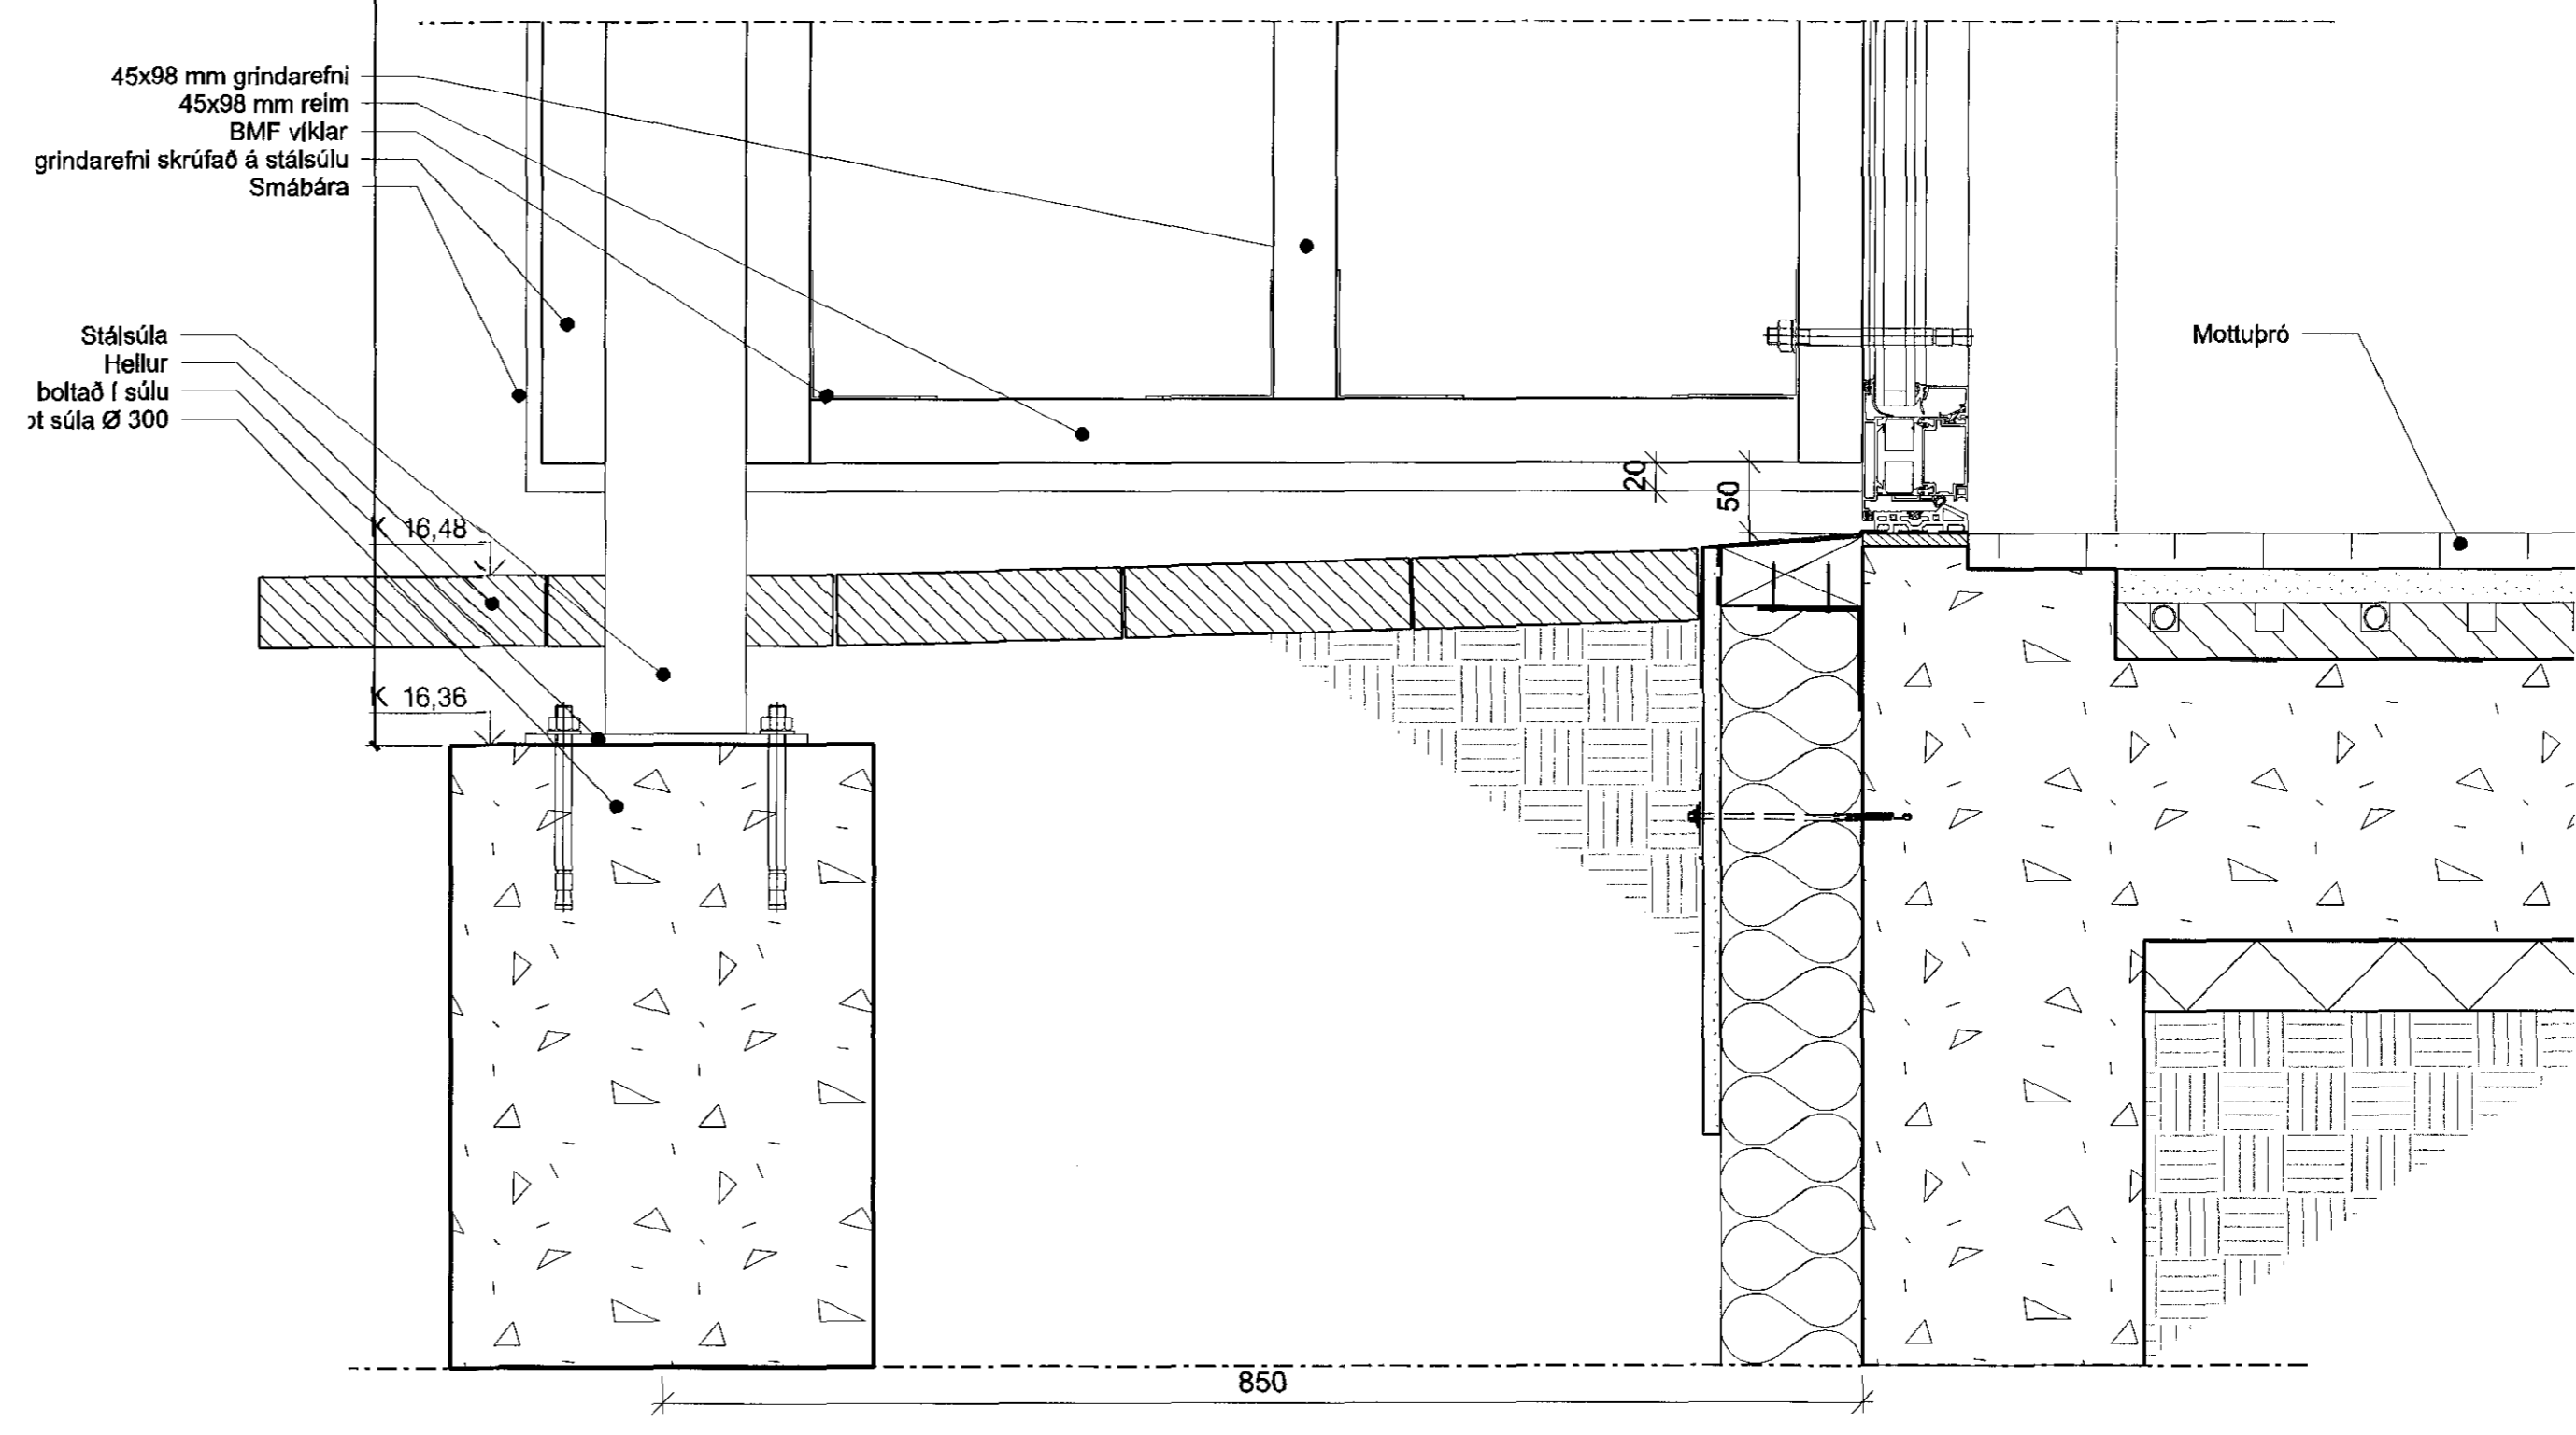

3 Lóðrétt snið - paksperry  
39-03 1:5  
20-21

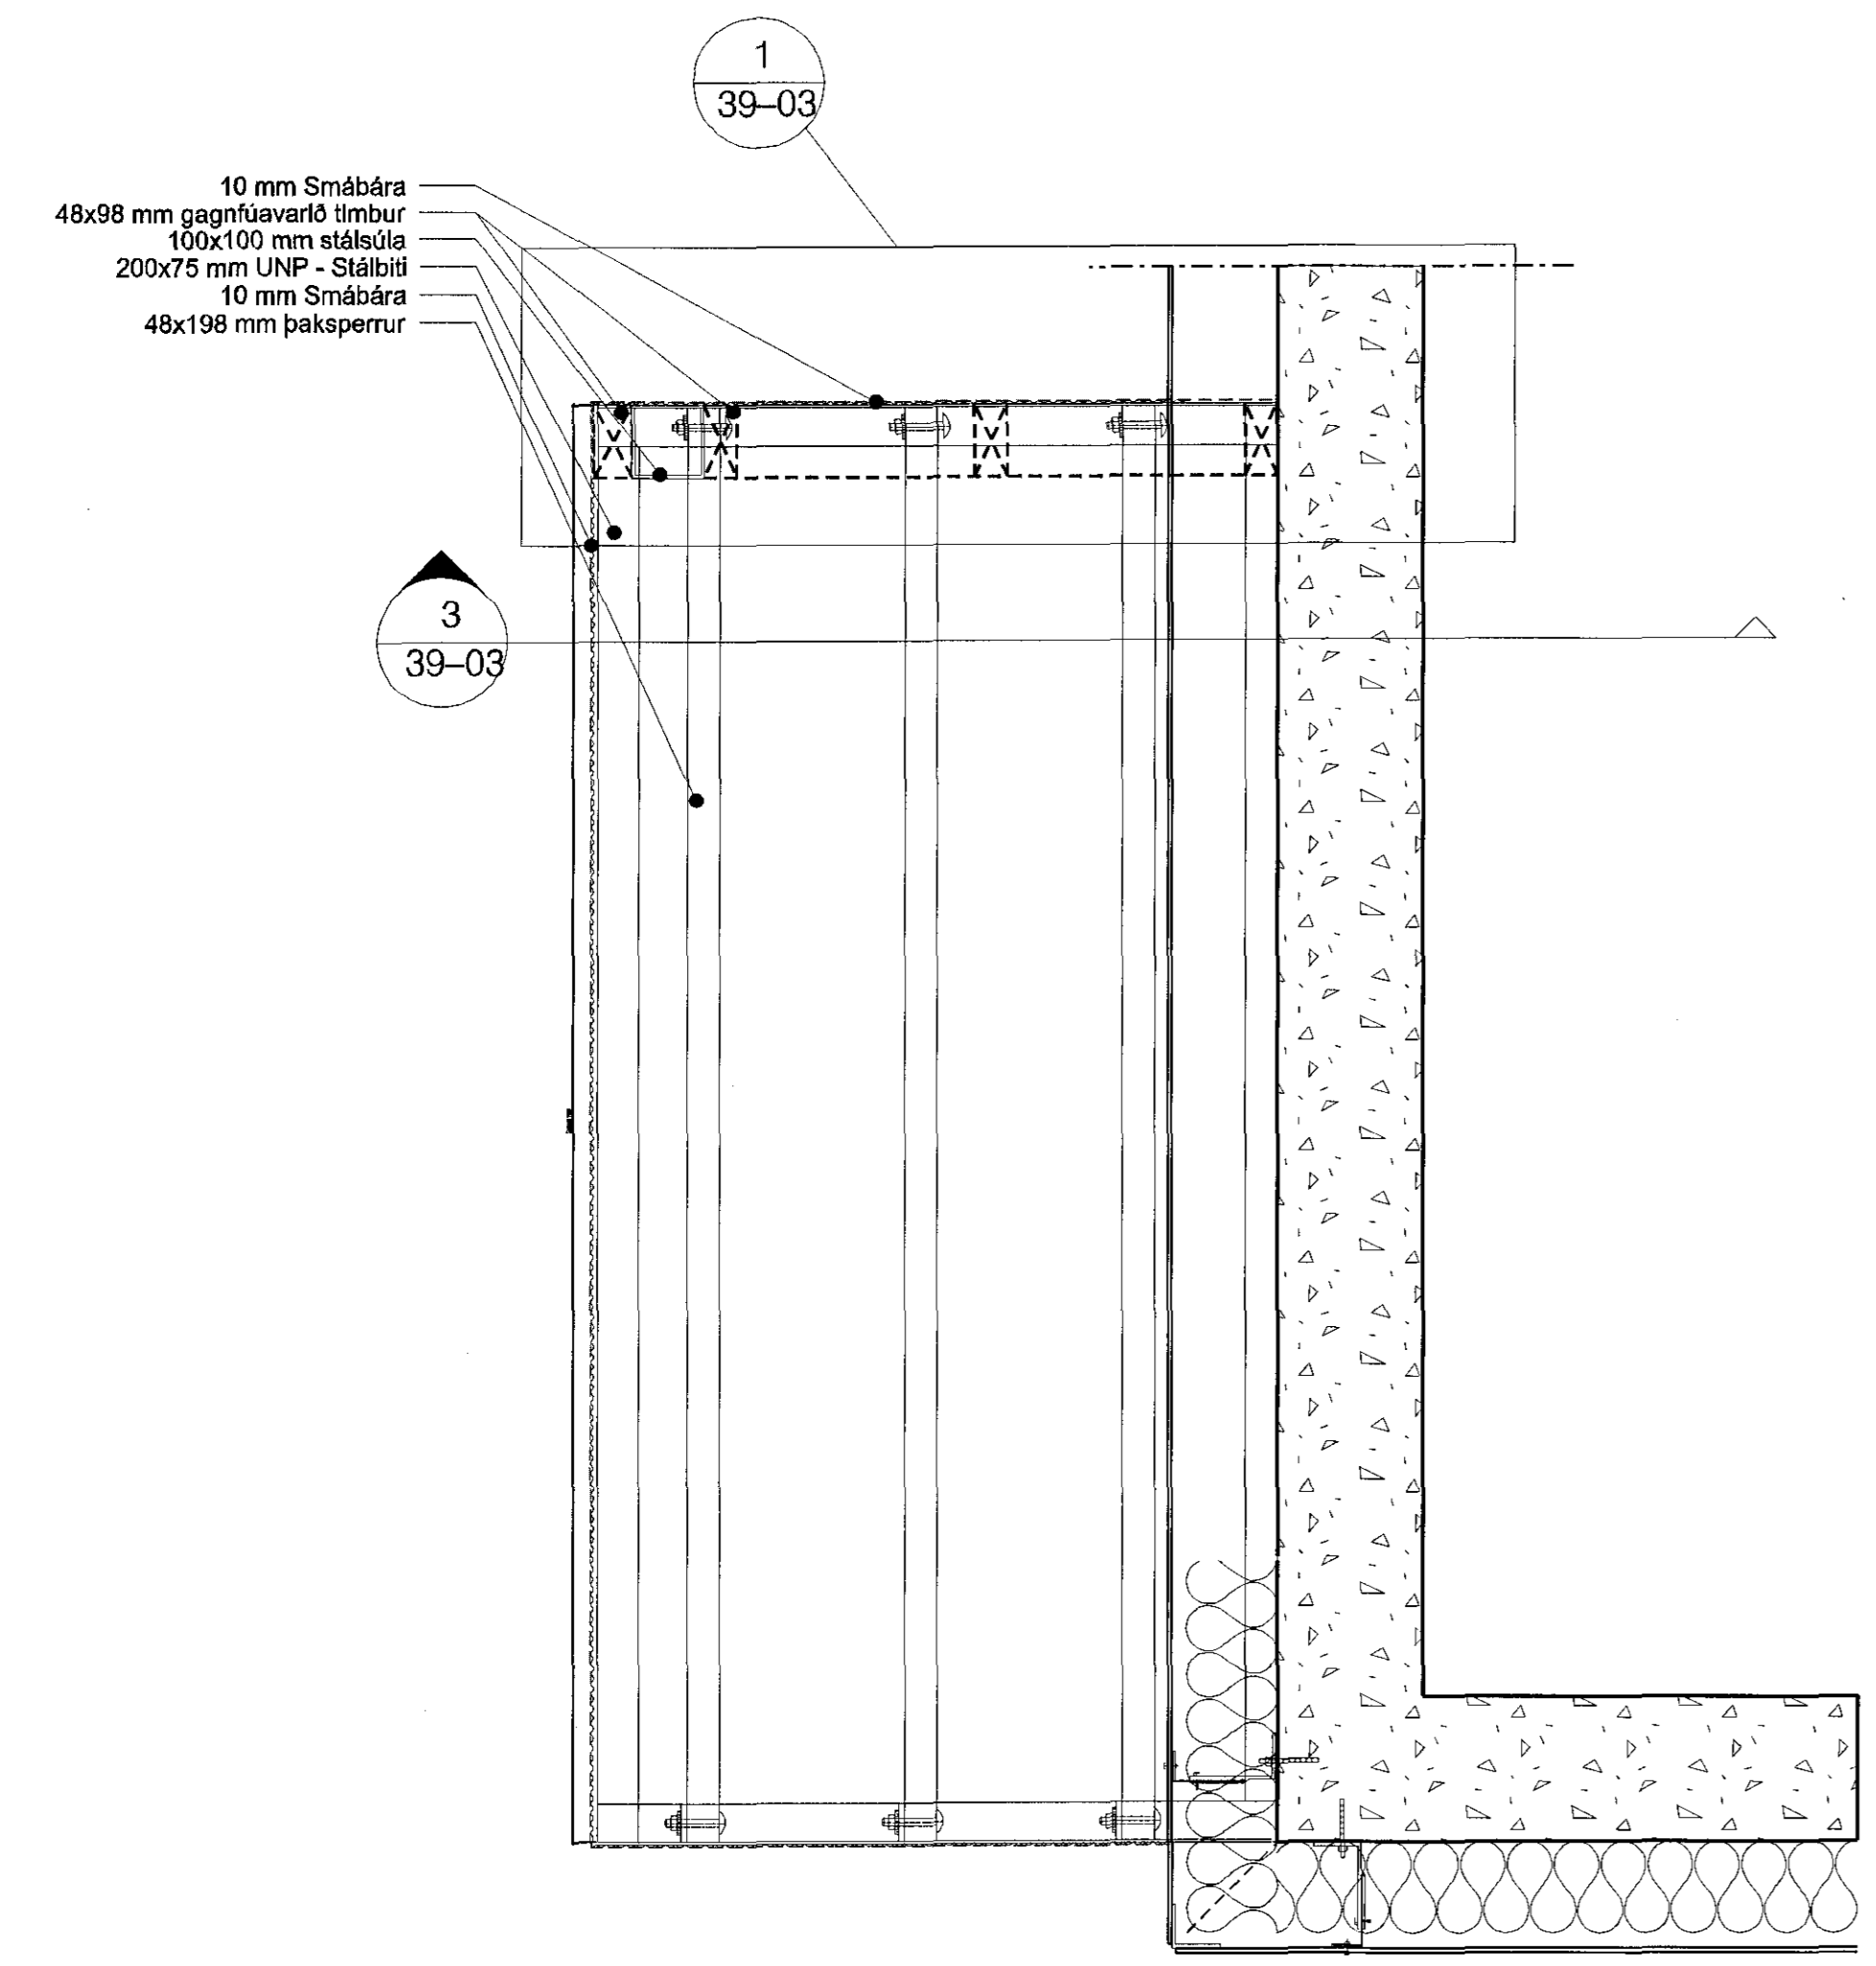

2 Grunnmynd - paksperry  
39-03 1:10

UTGAFA TERNAD TÝRVARID IDAGS  
REKTTINGAR

ASK ARKITEKTAR EHF  
GÖRSGÖTU 9 101 REYKJAVÍK  
SÍMI 515 0300 FAX 515 0319  
WWW.ASKA.IS

ARTUN ADALHÖNDLADAR  
*Sigurður Sævar*  
ASKA ARKITEKTAR  
ASKA ARKITEKTAR  
ASKA ARKITEKTAR

VERKERNI  
BJARKAVELLIR 3  
LEIKSKÓLI

TEIÐIÐ TERNINGAR  
VERKTEIKNING  
101 TERNINGAR  
Deili í þak/vegg skyggni

SKV. I AT  
1:5 1:10  
HAFNAR  
SS  
TERNINGAR  
KJH  
YFR.  
JP  
DAGS  
05.05.2015  
UTGAFA

TEIÐIÐ  
0736

ALDREIÐI - HÖND TERNINGAR  
39-03