




Útlit 1:50
Skúr SA

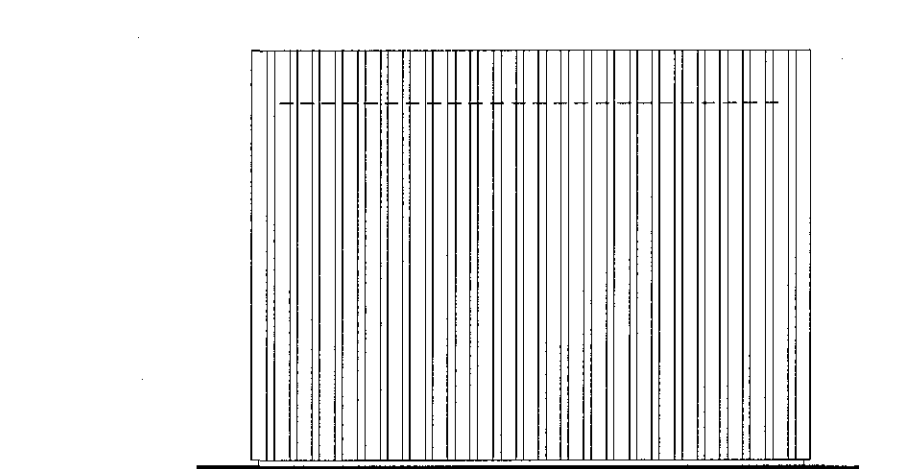


Útlit 1:50
Skúr SV

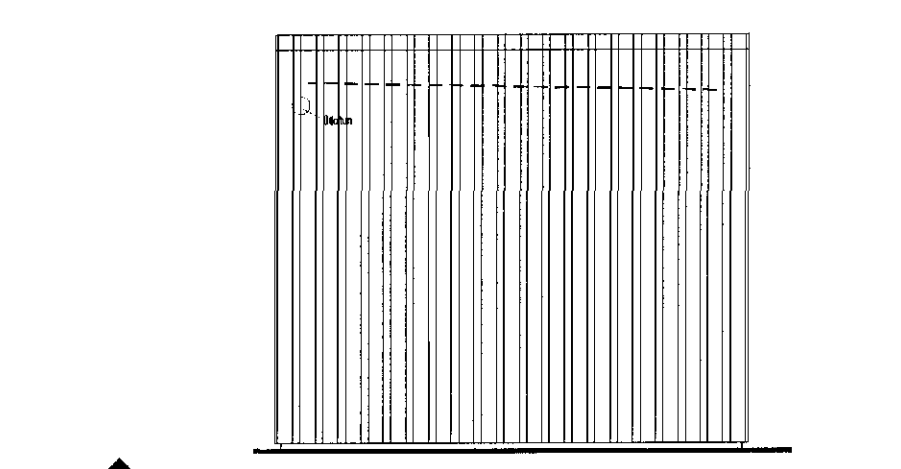


Útlit 1:50
Skúr NV

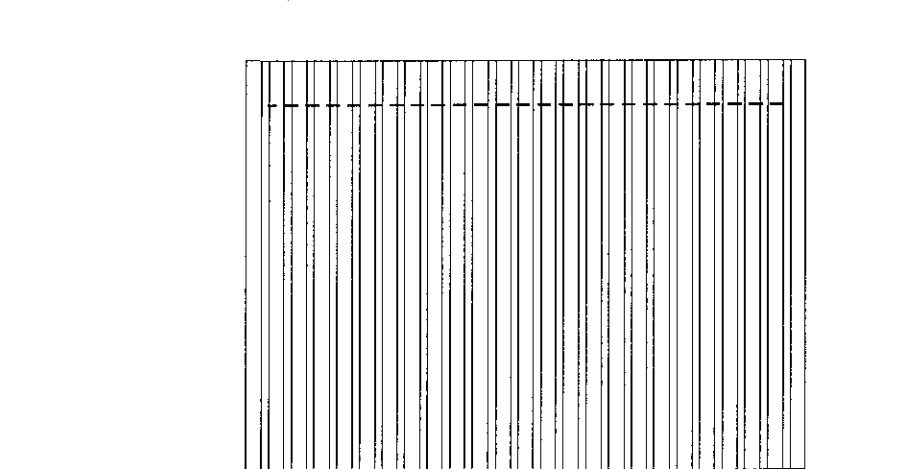


Útlit 1:50
Skúr NA

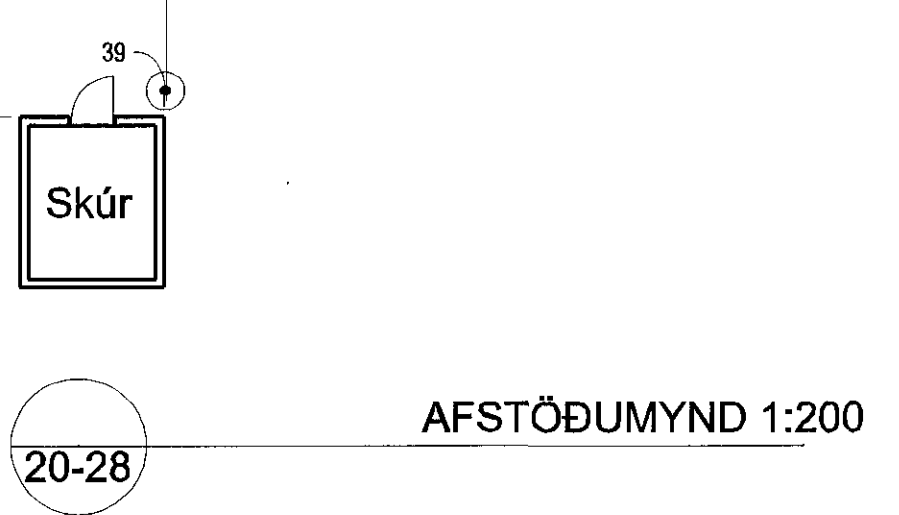

AFSTÖÐUMYND 1:20

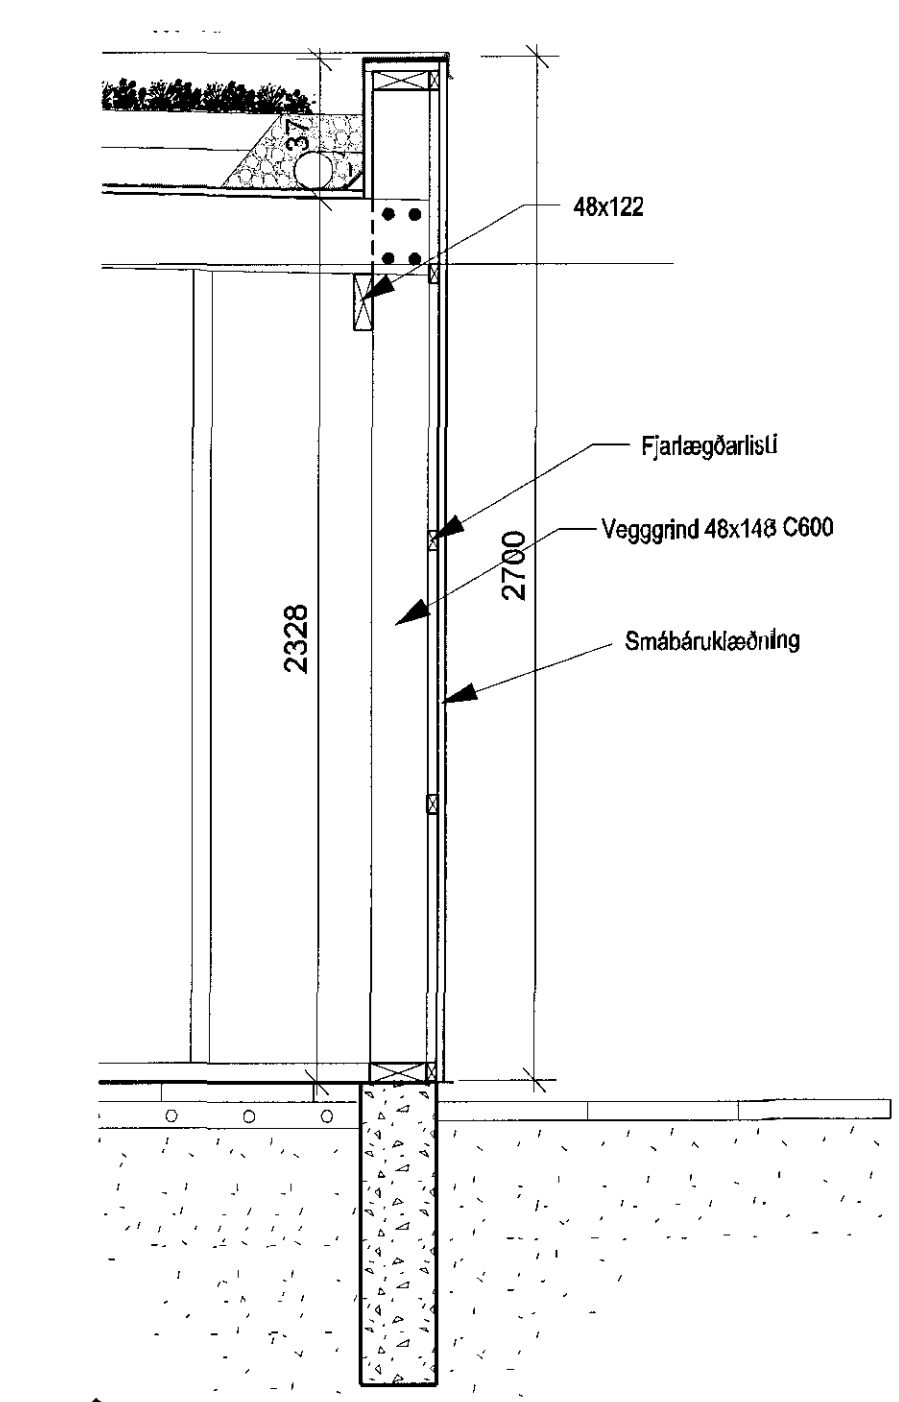

SNEIÐING 1:20

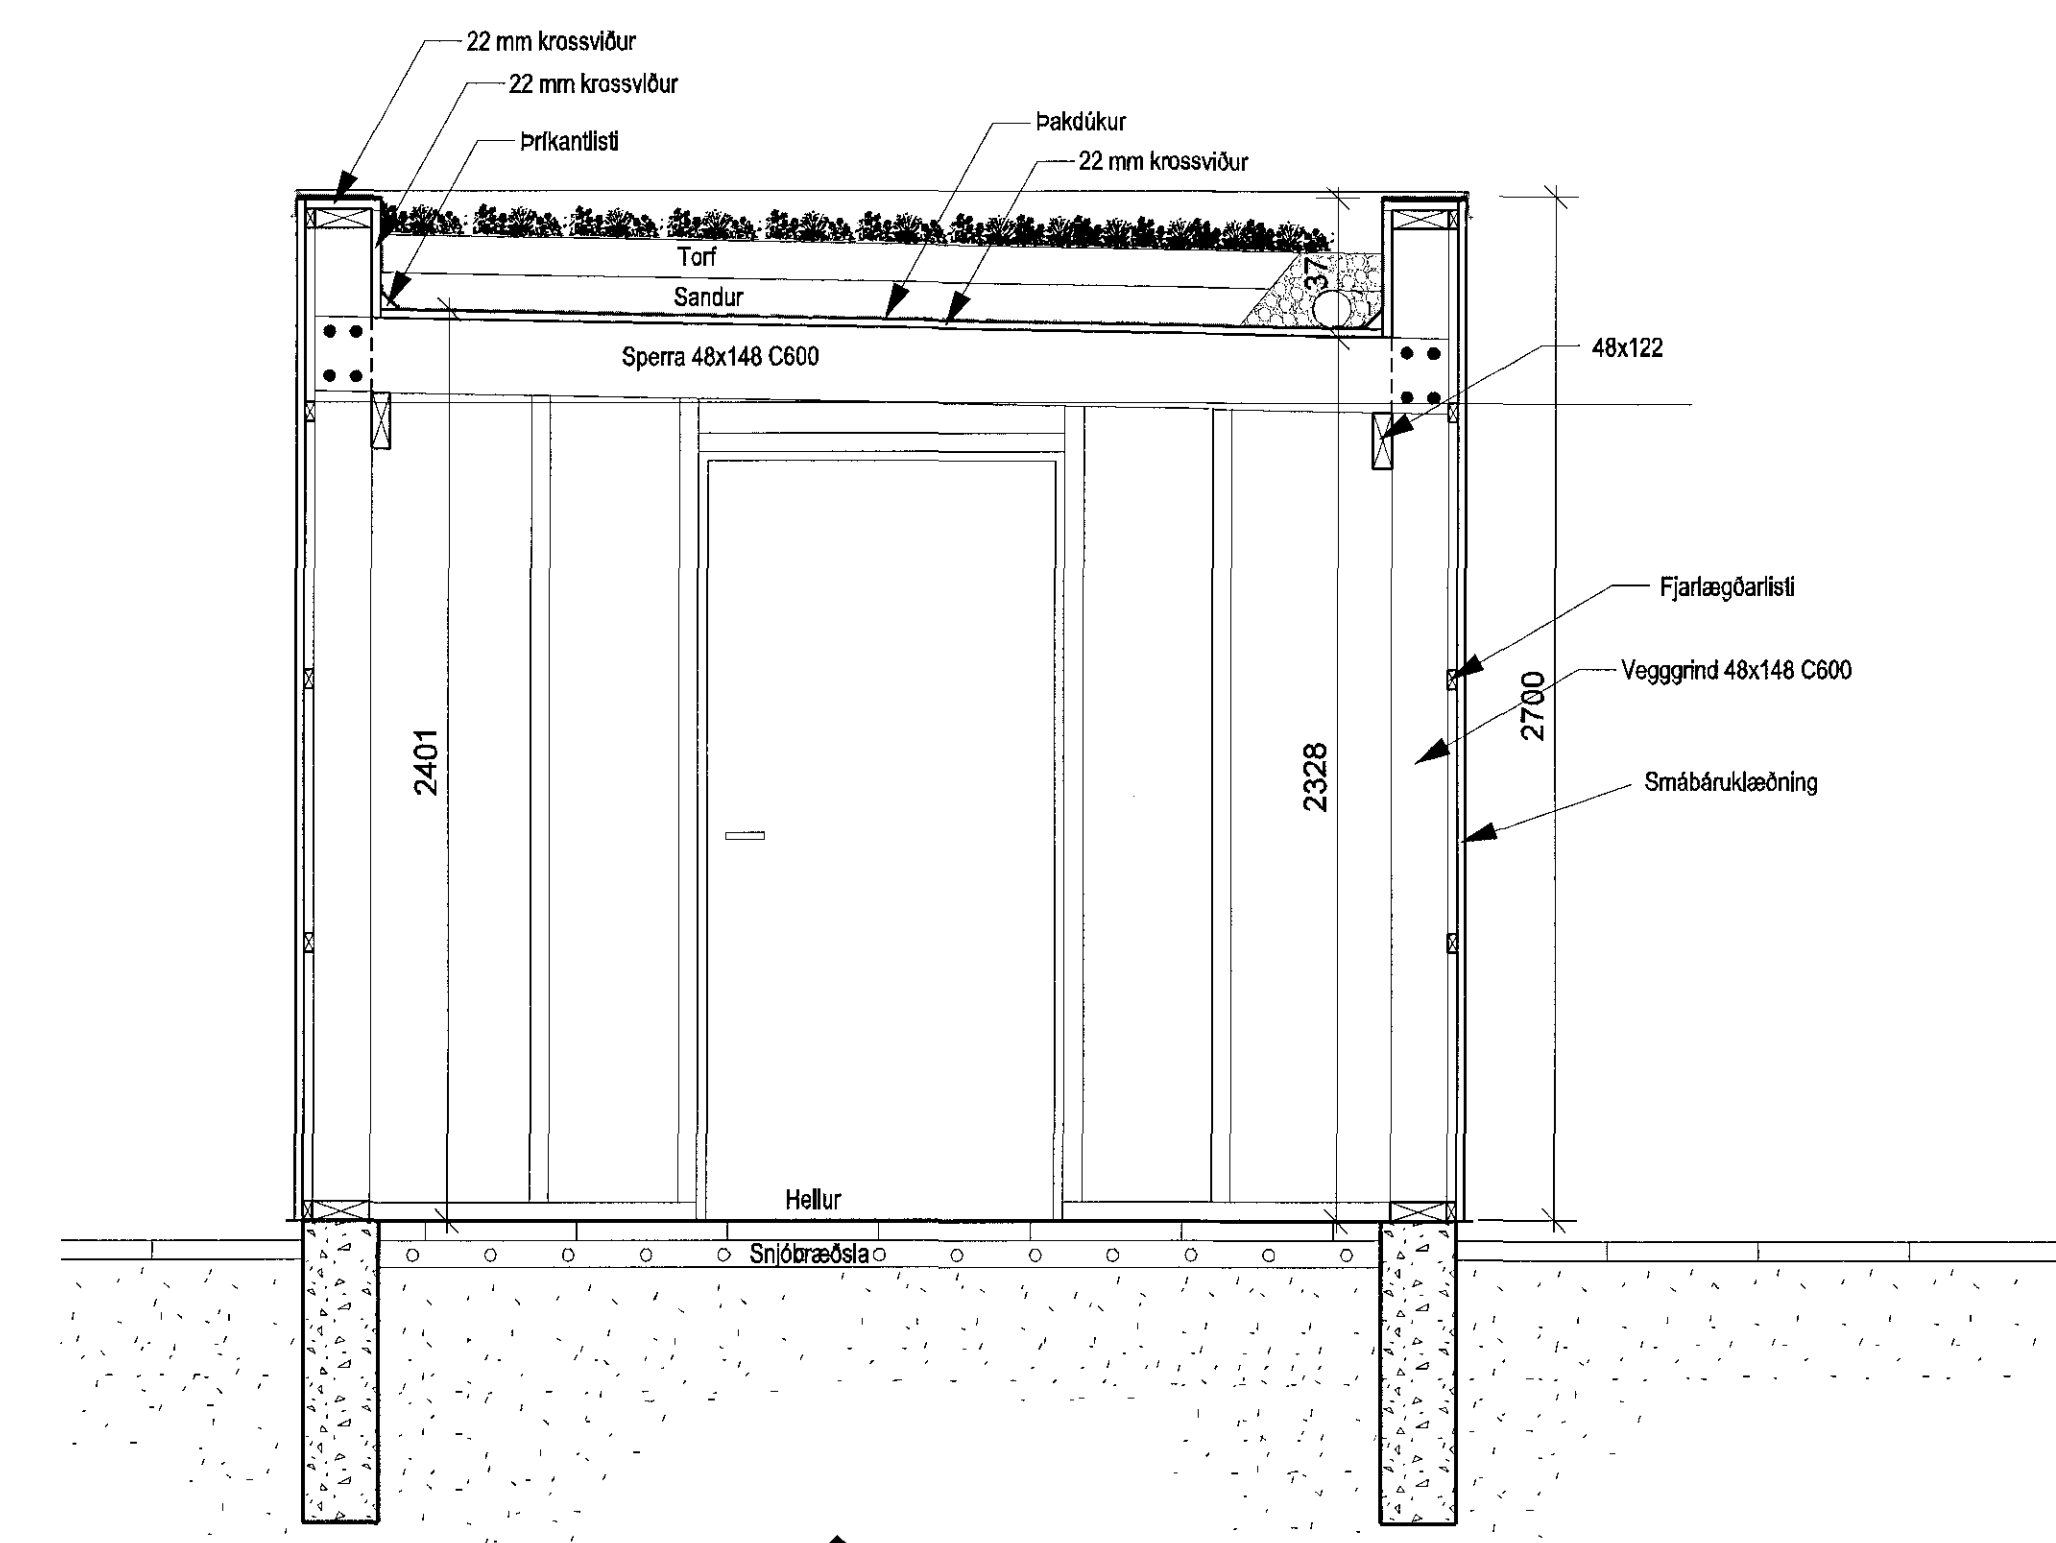

SNEIÐING 1:20

ÚTGAFA	TEKNAÐ	YFIRFARÐ	IGAGS
BREYTINGAR			

ASK ARKITEKTAR EHF.
GERSGÖTU 9 101 REYKJAVÍK
SÍMI 515 0300 FAKS 515 0319
www.ask.is

ASK ARKITEKTAR
ASK

VERKEFNI	BJARKAVELLIR 3 LEIKSKÓLI
TEKINGU- OG TEKINGUFRAMM VERKTEIKNING	MOJ / A / 1:20, 1:50, 1:200
MYNUNINGUR	SS
Skúr á lóð	SS
	JP
DAG	05.06.2015
VERK NÚM.	0736
ALFERNIR- NÚMUR	20-28
ÚTGAFA	