




FH-01 Fatahengi fyrir eldri börnin  
FH-02 Fatahengi fyrir yngri börnin

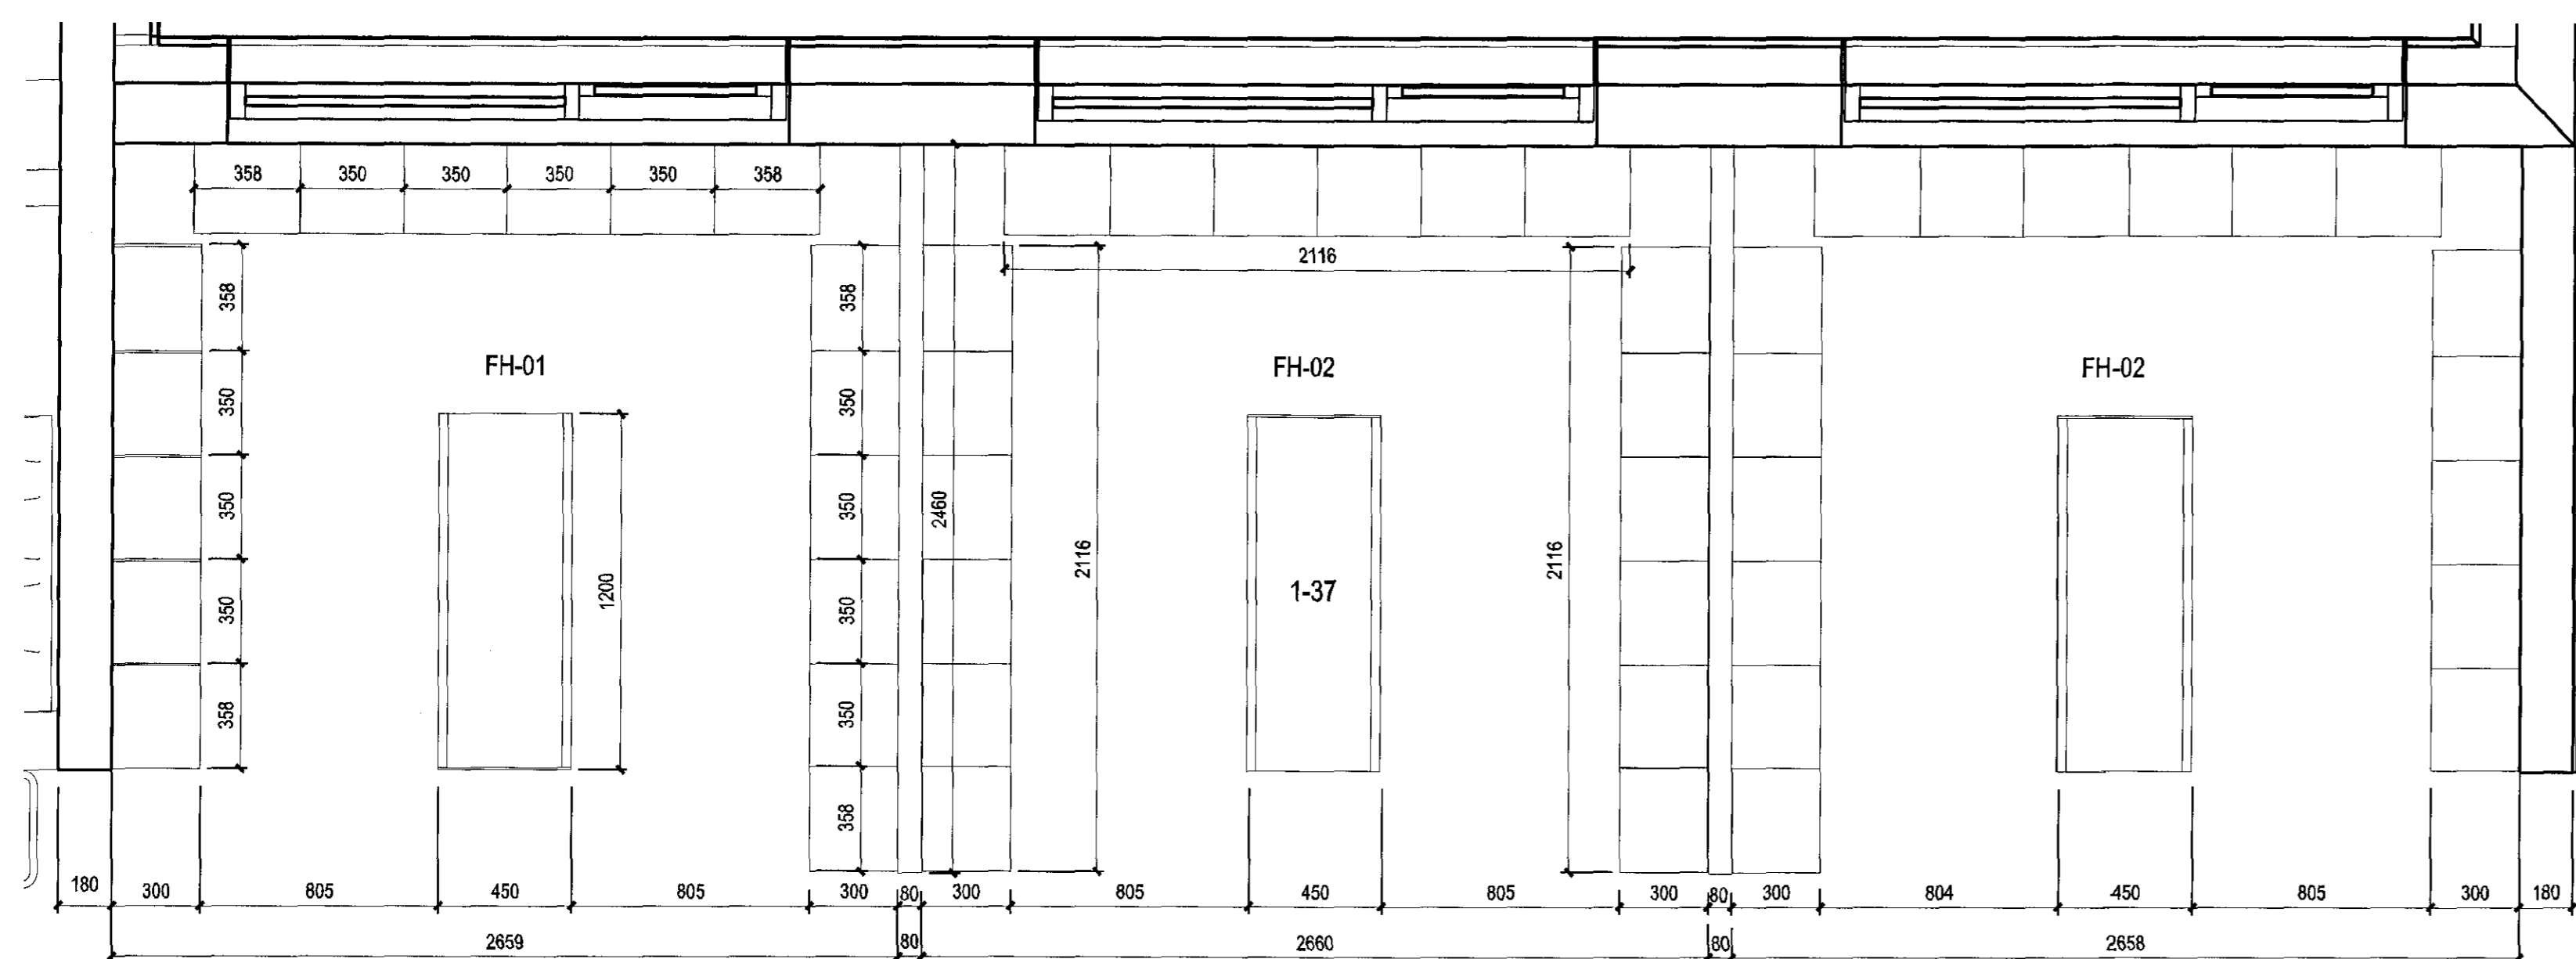

1 Fatarými  
79-03 1:20

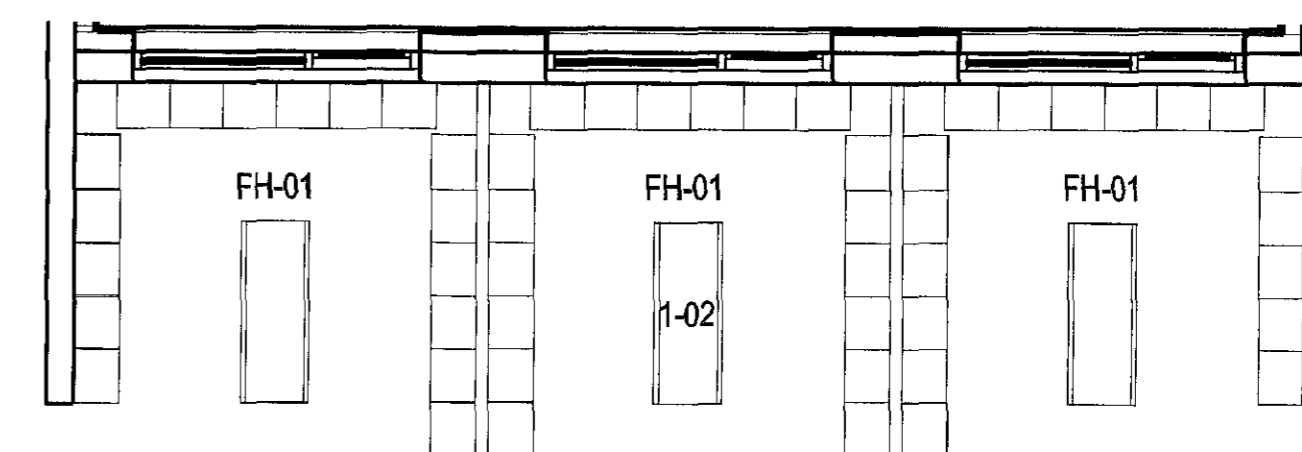

3 Fatarými-eldri  
79-03 1:50

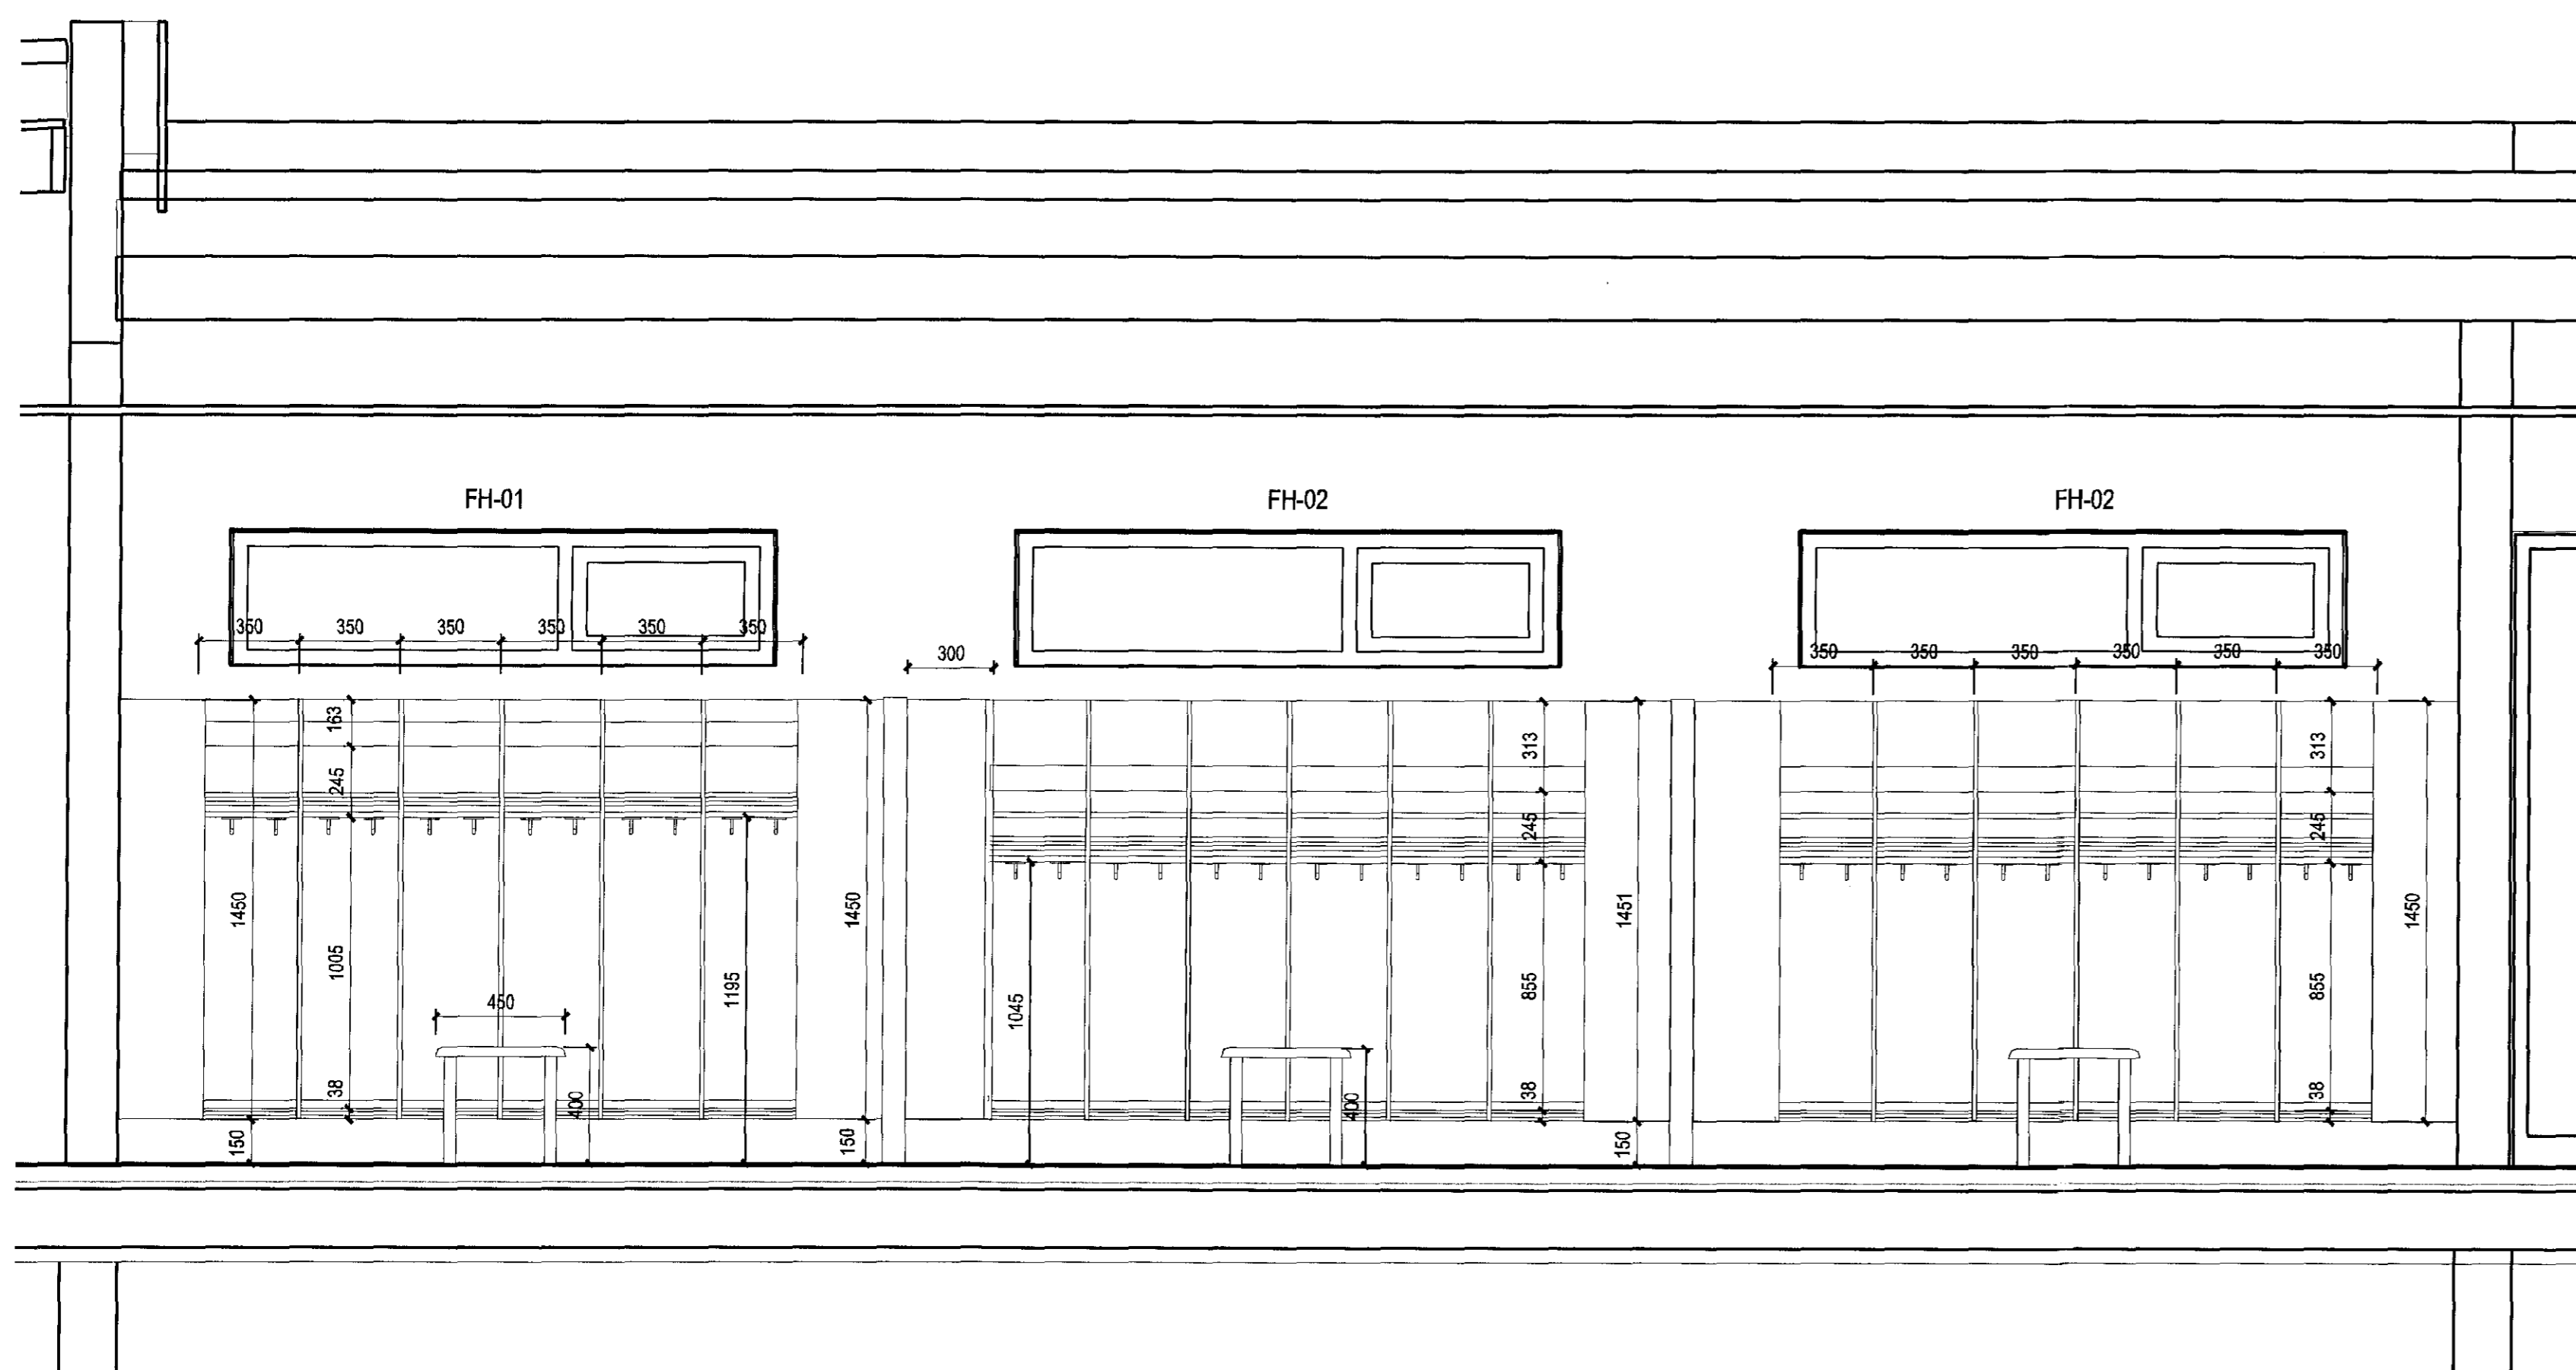

2 Fatarými-ásýnd  
79-03 1:20

ÚTGAFA TERNAD 1178V/AFB DAGS  
SNEYTINGAR

ASK ARKITEKTARÍ ÖLF  
GERSDÓTTU 9 101 REYKJAVÍK  
SÍMI 515 6300 FAX 515 0319  
WWW.ASK.IS

ARTUN ADALHÖNDURAR

*Sveinbjörg Sigurðardóttir*  
Sveinbjörg Sigurðardóttir  
ASK ARKITEKTAR



VERKEFNI  
BJARKAVELLIR 3  
LEIKSKÓLI

REGULD TERNINGA  
VERKTEIKNING  
HEFILL TERNINGAR  
Fatarými

MÖL. 1:1  
LITVAND. SS  
TERNINGAR. GRV  
YFIR. JP  
DAGS. 05.05.2015

VERK. NÚM. 0736  
ALGJAFNIR - NÚMÉR TERNINGAR. 79-03  
ÚTGAFA

ASK ARKITEKTARÍ ÖLF GERSDÓTTU 9 101 REYKJAVÍK