


1 Eldhús-grunnmynd
20-03 1:20

1 Eldhús - matræður - vinnsla
79-04 1:20

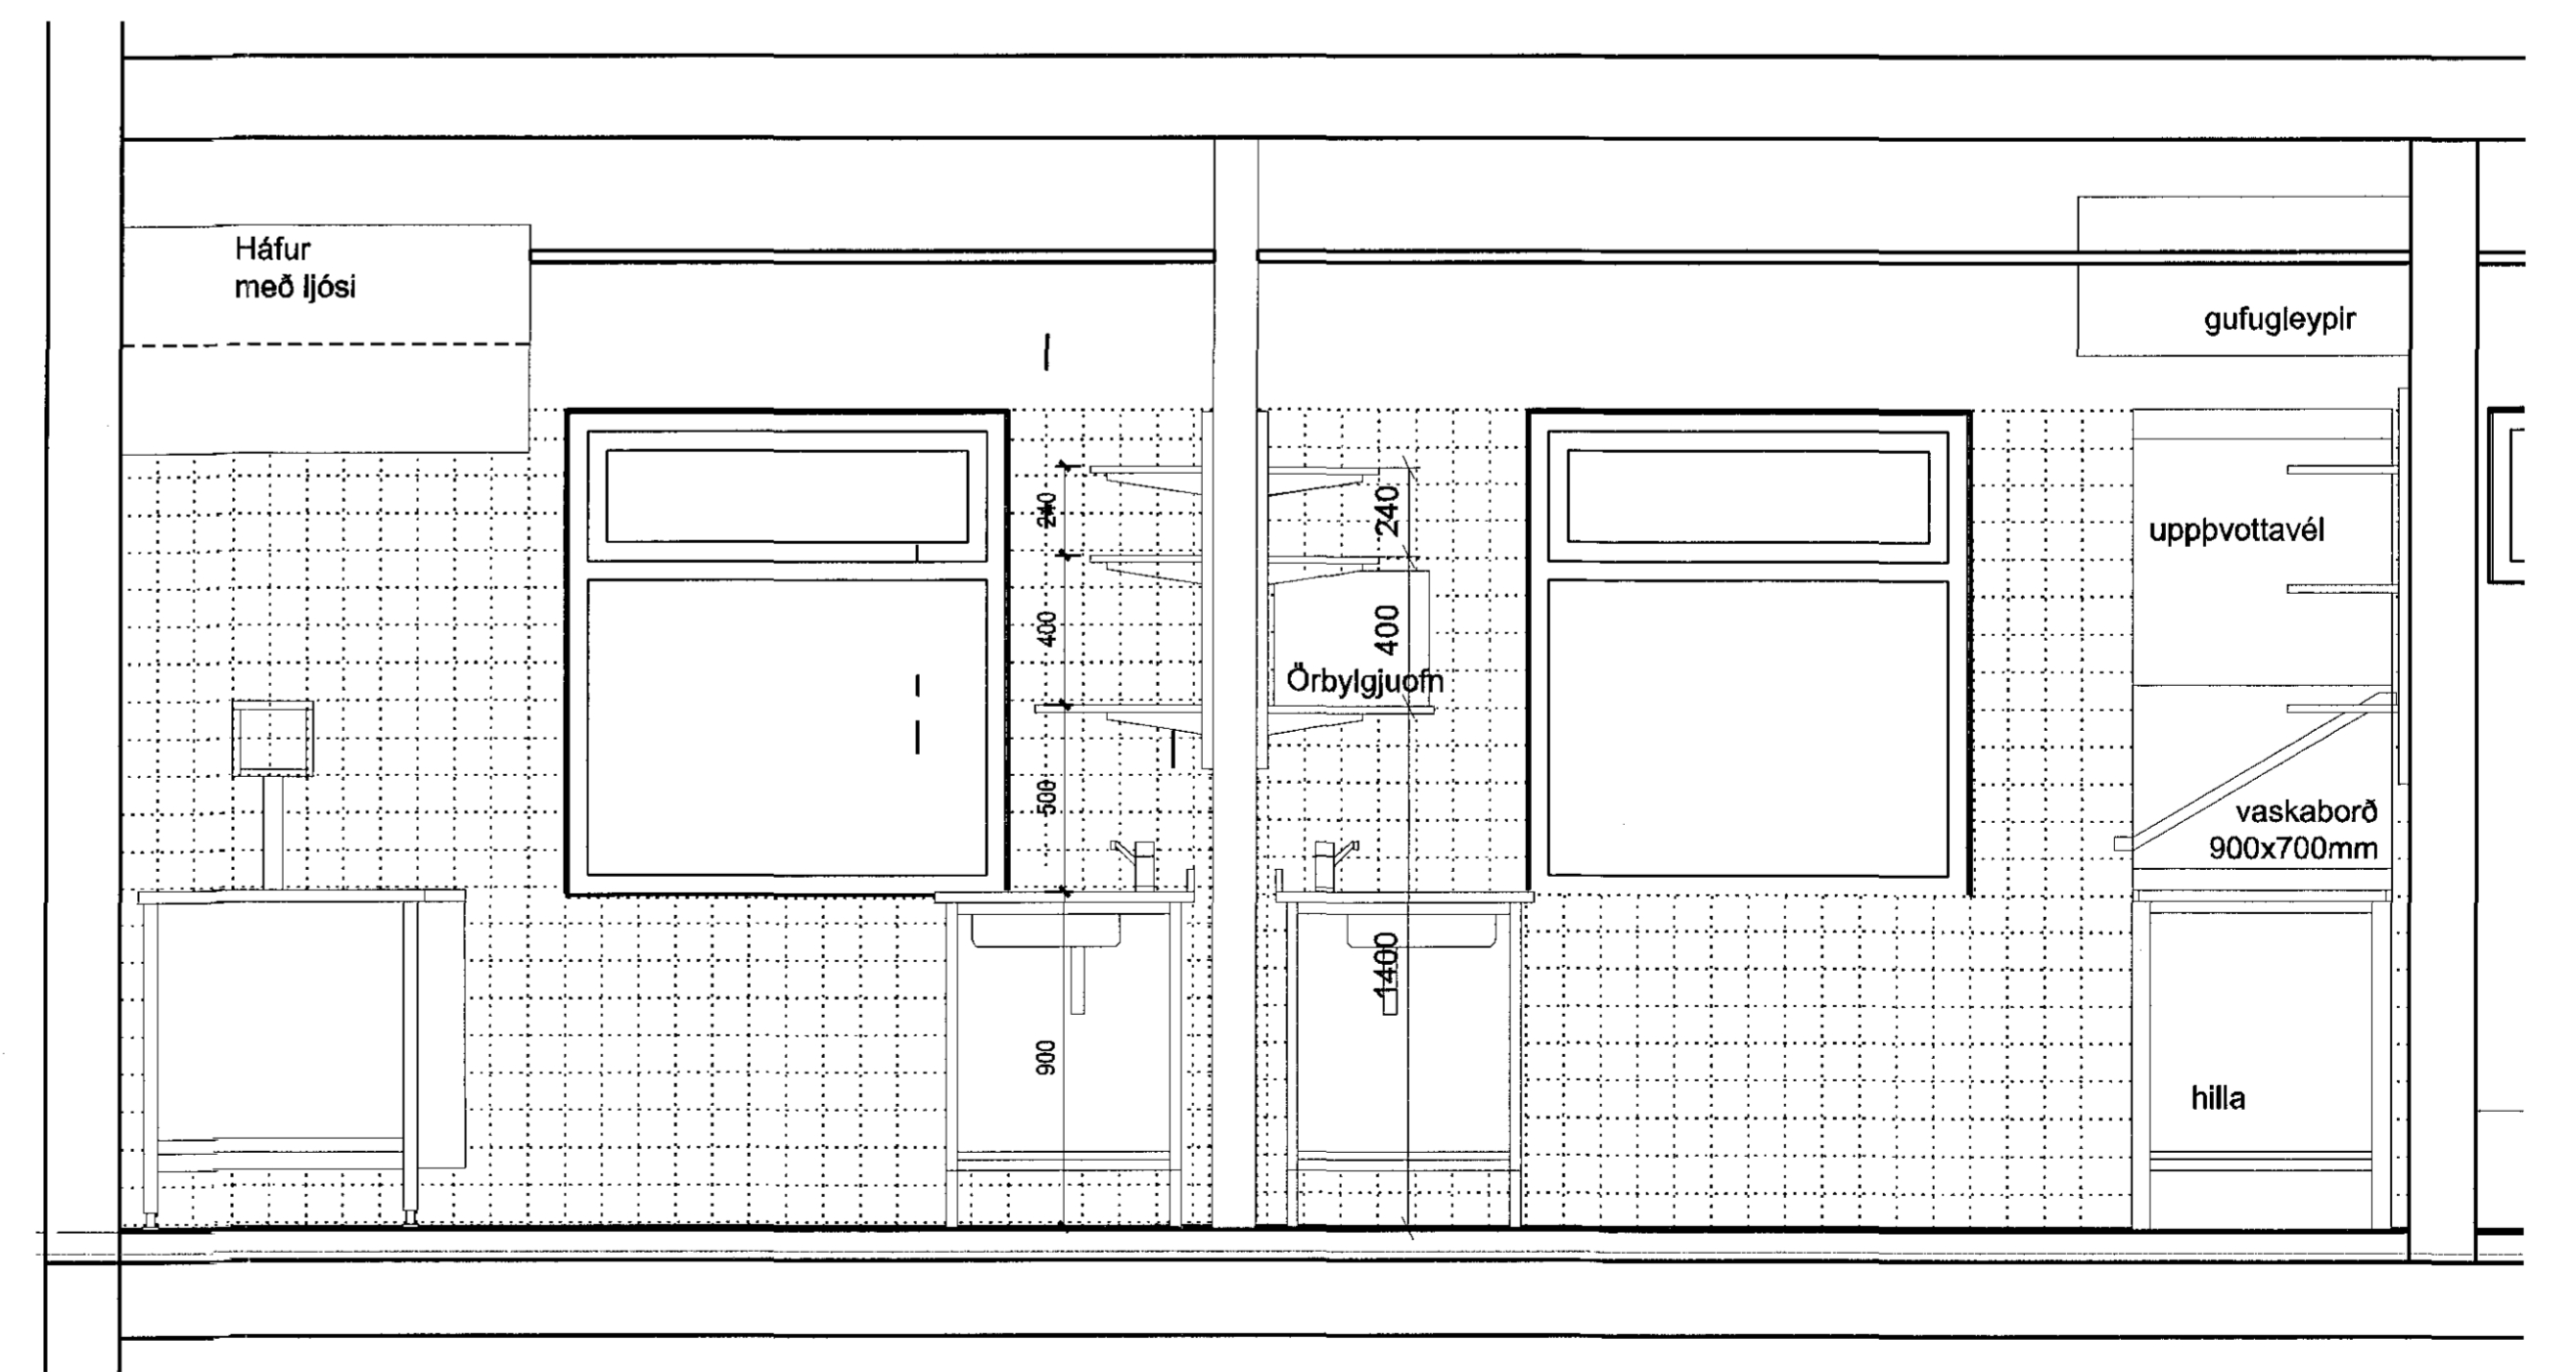

3 Eldhús - vinnsla og matræður
79-04 1:20



2 Eldhús - uppbygging og vinnsla
79-04 1:20

ÖFUGA: TERNAD TYPFARID LDAGS
BRETINGAR

ASK ARKITEKTAR EHF
GEIRSGÖTU 9 101 REYKJAVÍK
SÍMI 515 0300 FAK 515 0319
WWW.ASK.IS

ARTUN ADALHÖNDUÐAR
ASK ARKITEKTAR
KJ000767-4319
skurta@ask.is

VERKFERNI
BJARKAVELLIR 3
LEIKSKÓLI

REGIÐ TERNINGAR
VERKTEIKNING
ÖFTI TERNINGAR
Eldhús

MV. / A1
1:20
HAFNAD
BS
TERNAÐ
GRY
VERI
JP
DAGS
05.05.2015
ÖFUGA

KEYFNR.
0736

ALERNING - HÖNER TERNINGAR
79-04

ASK ARKITEKTAR EHF
GEIRSGÖTU 9 101 REYKJAVÍK
SÍMI 515 0300 FAK 515 0319
WWW.ASK.IS