



01-07
01-10
01-44
01-40


1 Vinnustofa
79-06 1:20

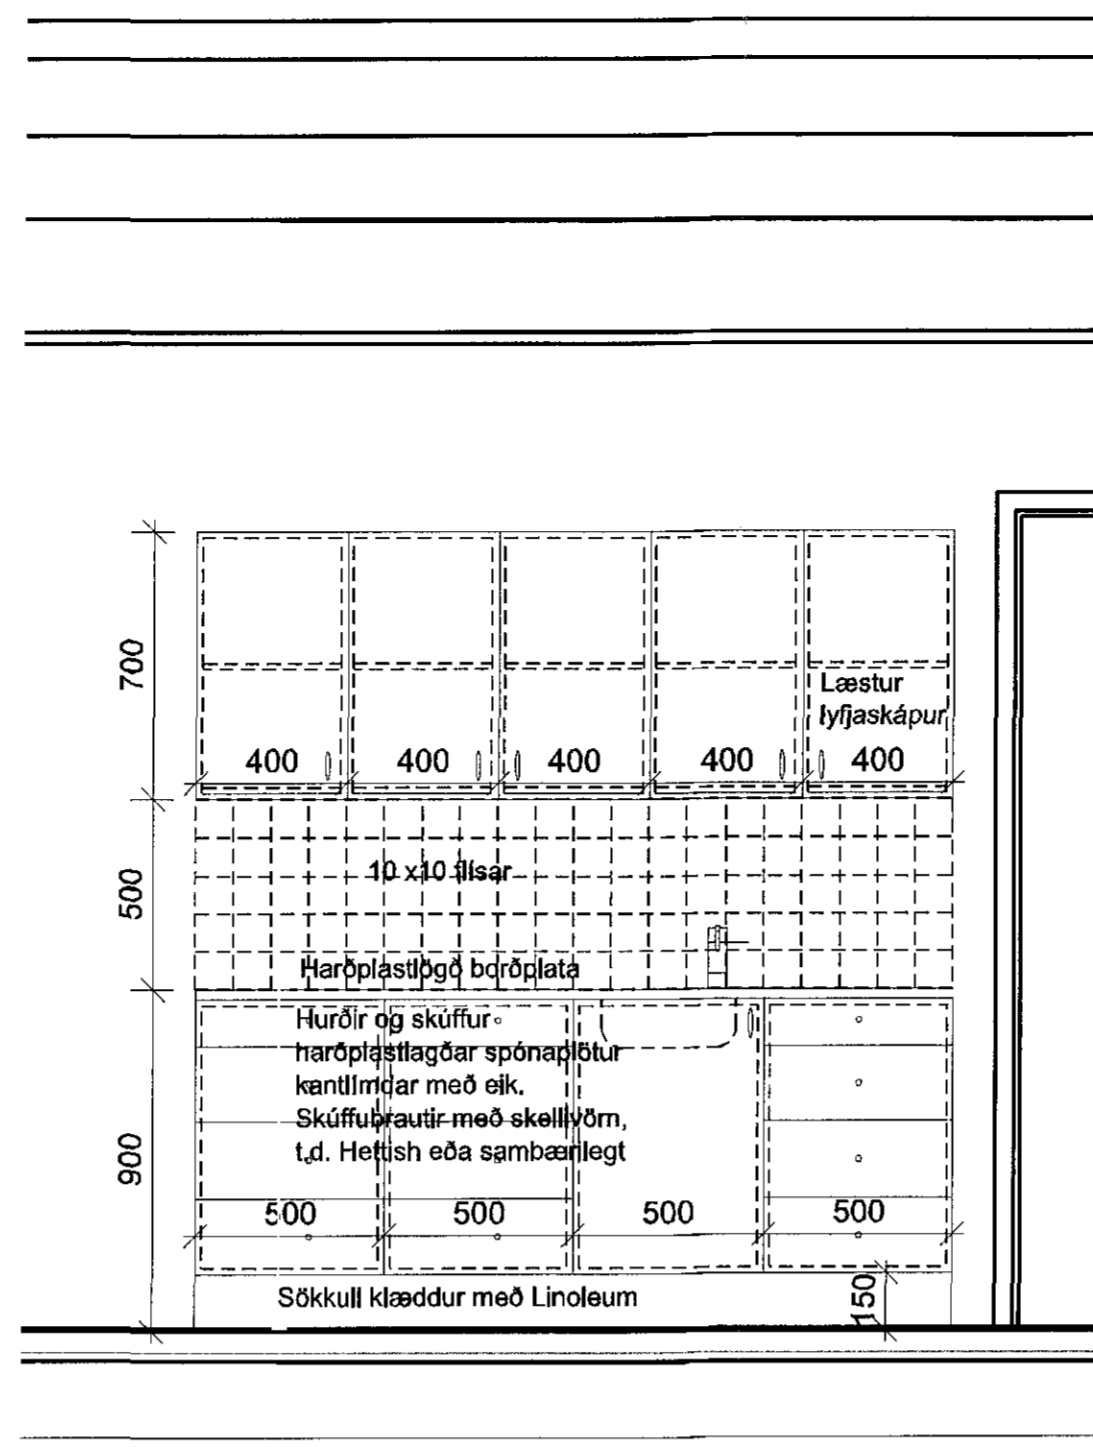

2 Vinnustofa-útlit
79-06 1:20

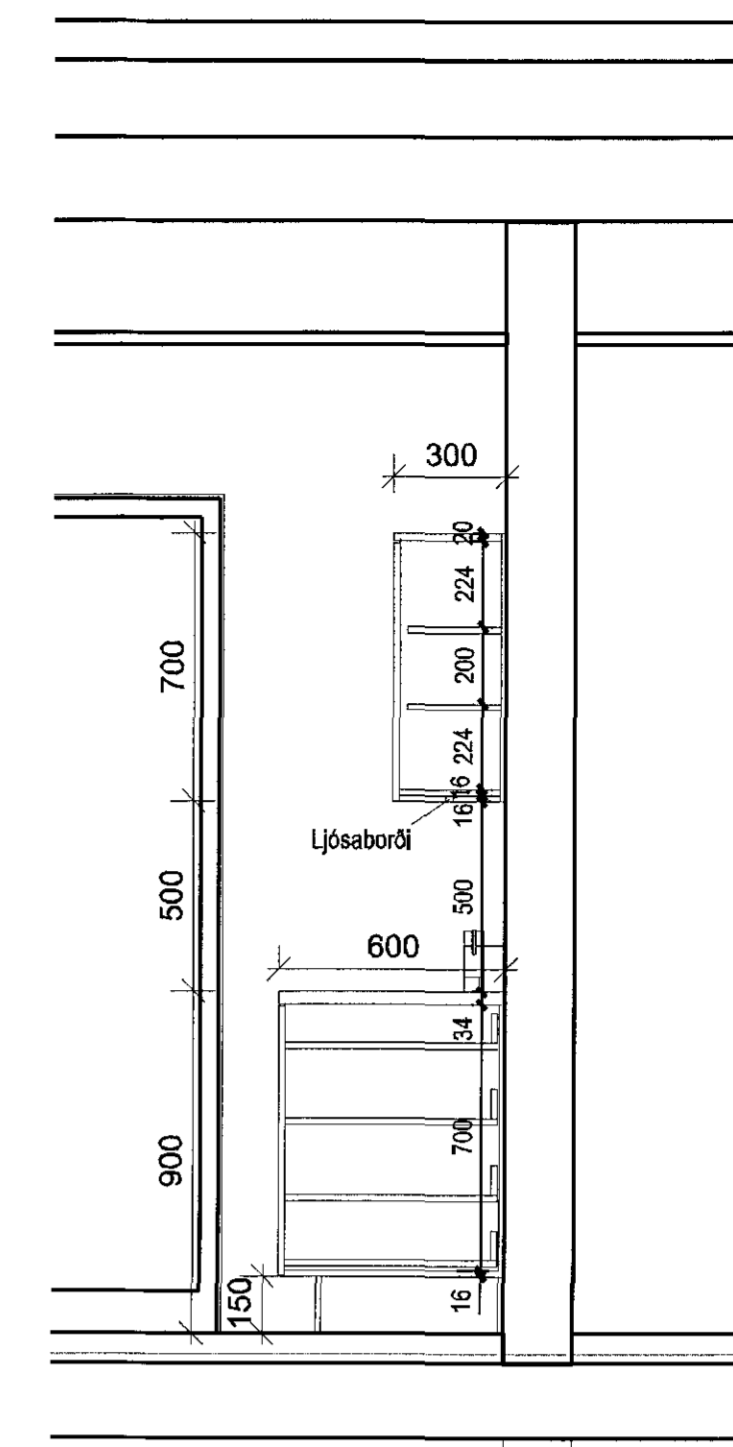


3 Vinnustofa-snið
79-06 1:20

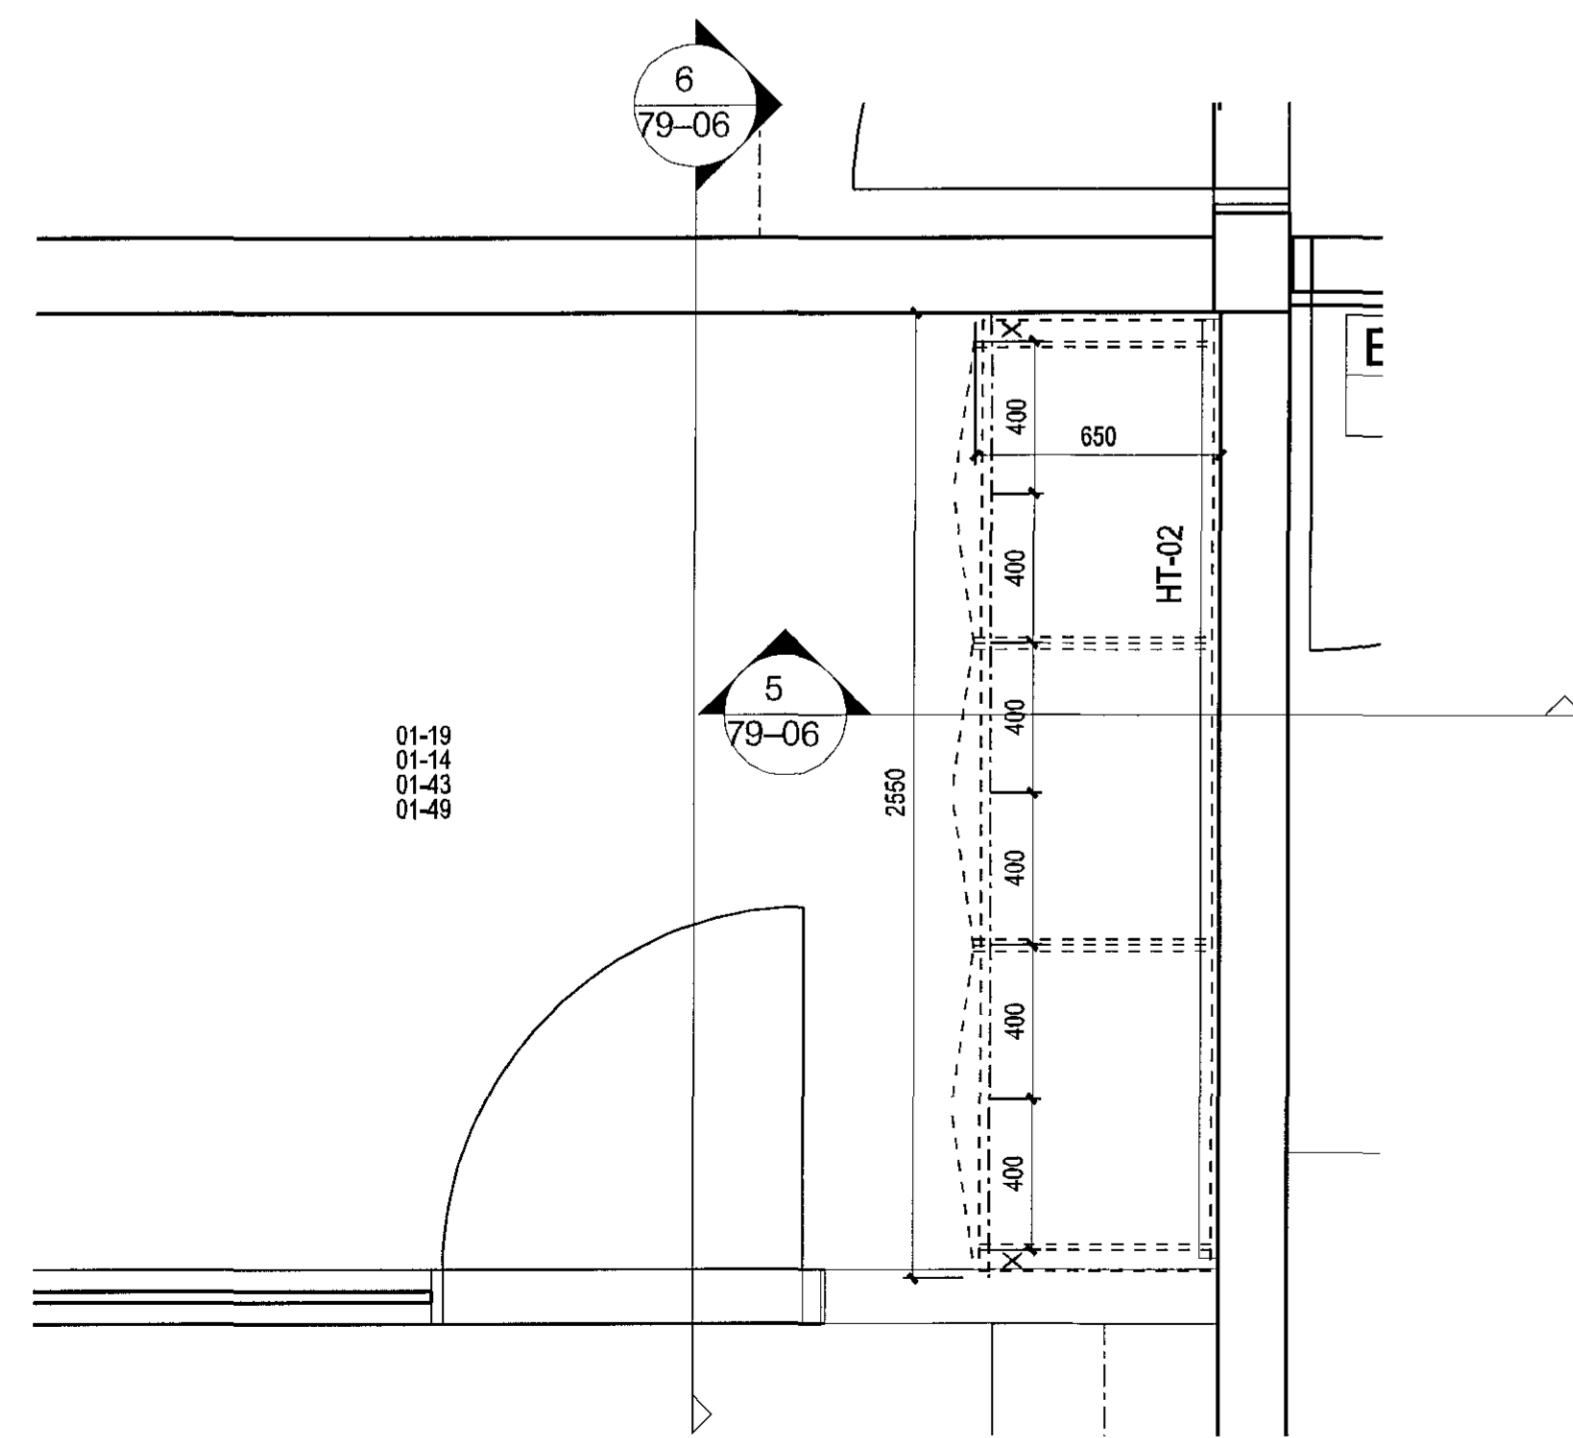


01-19
01-14
01-43
01-48

4 Hvíld-dýnskápur
79-06 1:20

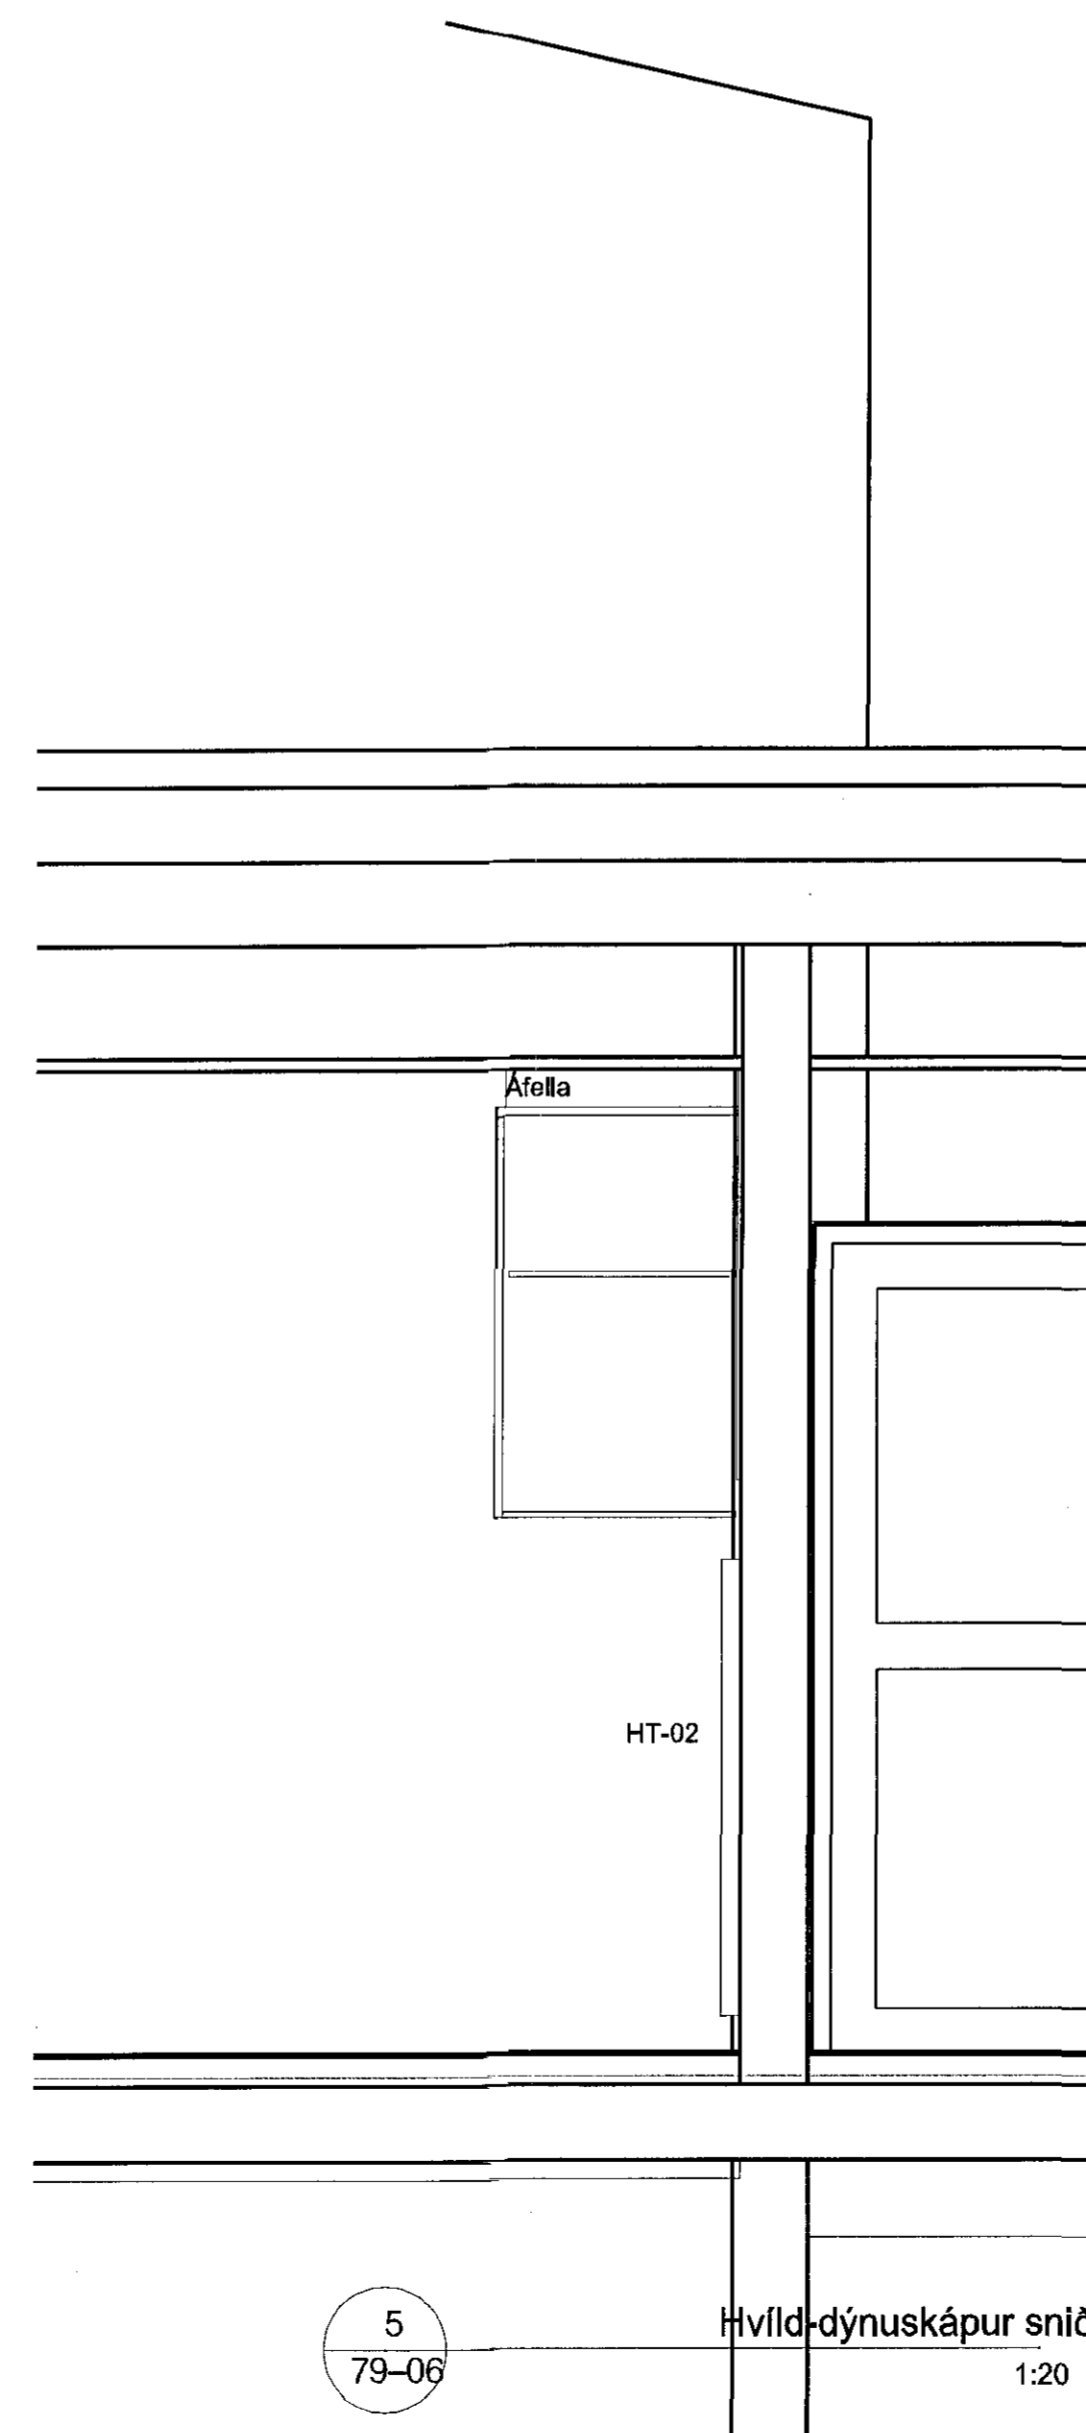

5 Hvíld-dýnskápur snið
79-06 1:20

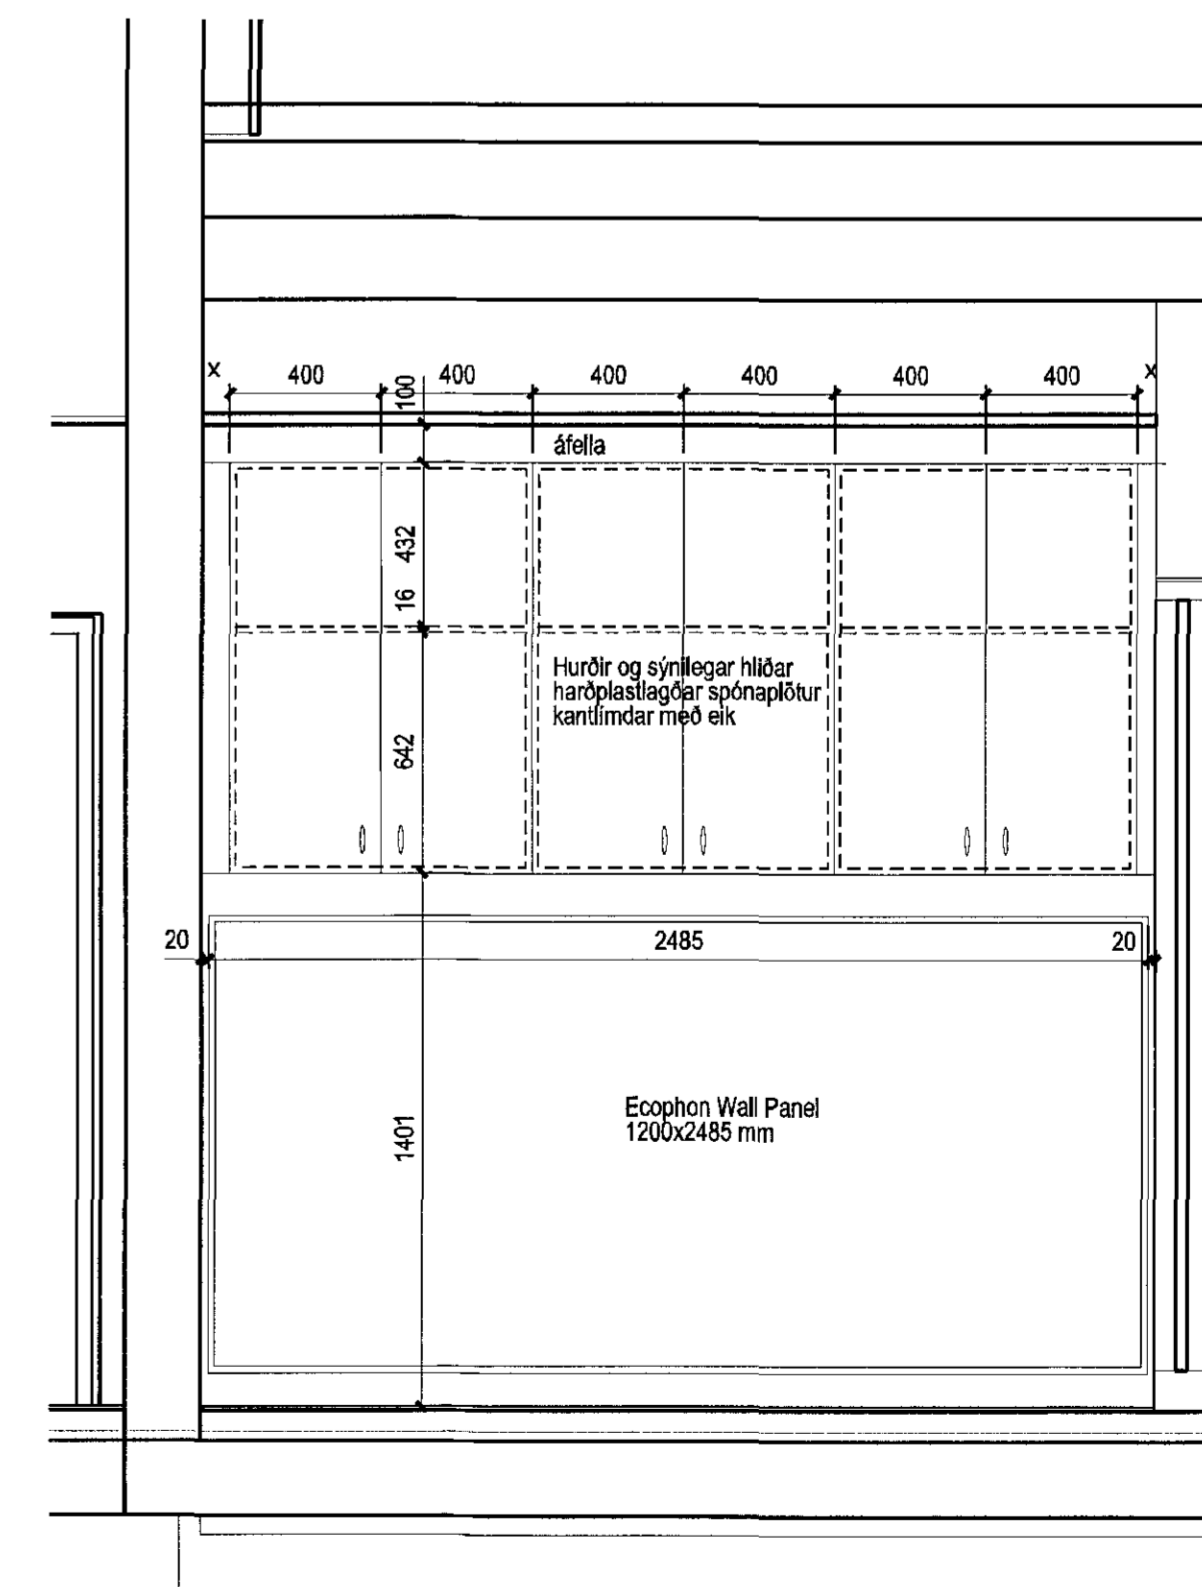

6 Hvíld-dýnskápur ásýnd
79-06 1:20

ÓTSKA BREYTINGAR TILBOD TILVAFRÍÐ IDAGS

ASK ARKITEKTAR EHF
GERBÓTTU 9 101 REYKJAVÍK
SÍMI 515 1300 FAK 515 1319
www.ask.is

ARTUN AÐALHÖNDLÖG

Sigurður Sigmundsson
Sigmundur Sigmundsson Múlni F. Á. M.060767-8310
sigurd@ask.is



VERKEFNI
BJARKAVELLIR 3
LEIKSKÓLI

TEGLAÐ TERNINGAR
VERKTEIKNING
VERKTEIKNINGAR
Vinnustofa-innrétting
Hvíld-dýnskápur

MV. / A. 1:20
HVAFRÓÐ SS
TEIKNING GRÝ
VERF. JP
DAGR. 05.05.2015

VERK.NR. 0736
ALOKENINGU-NUMER TERNINGAR 79-06
ÓTSKA

BYGGINGAFRÁTTIR / HAFNARFIRÐI