


1 Kaffistofa
79-07 1:20

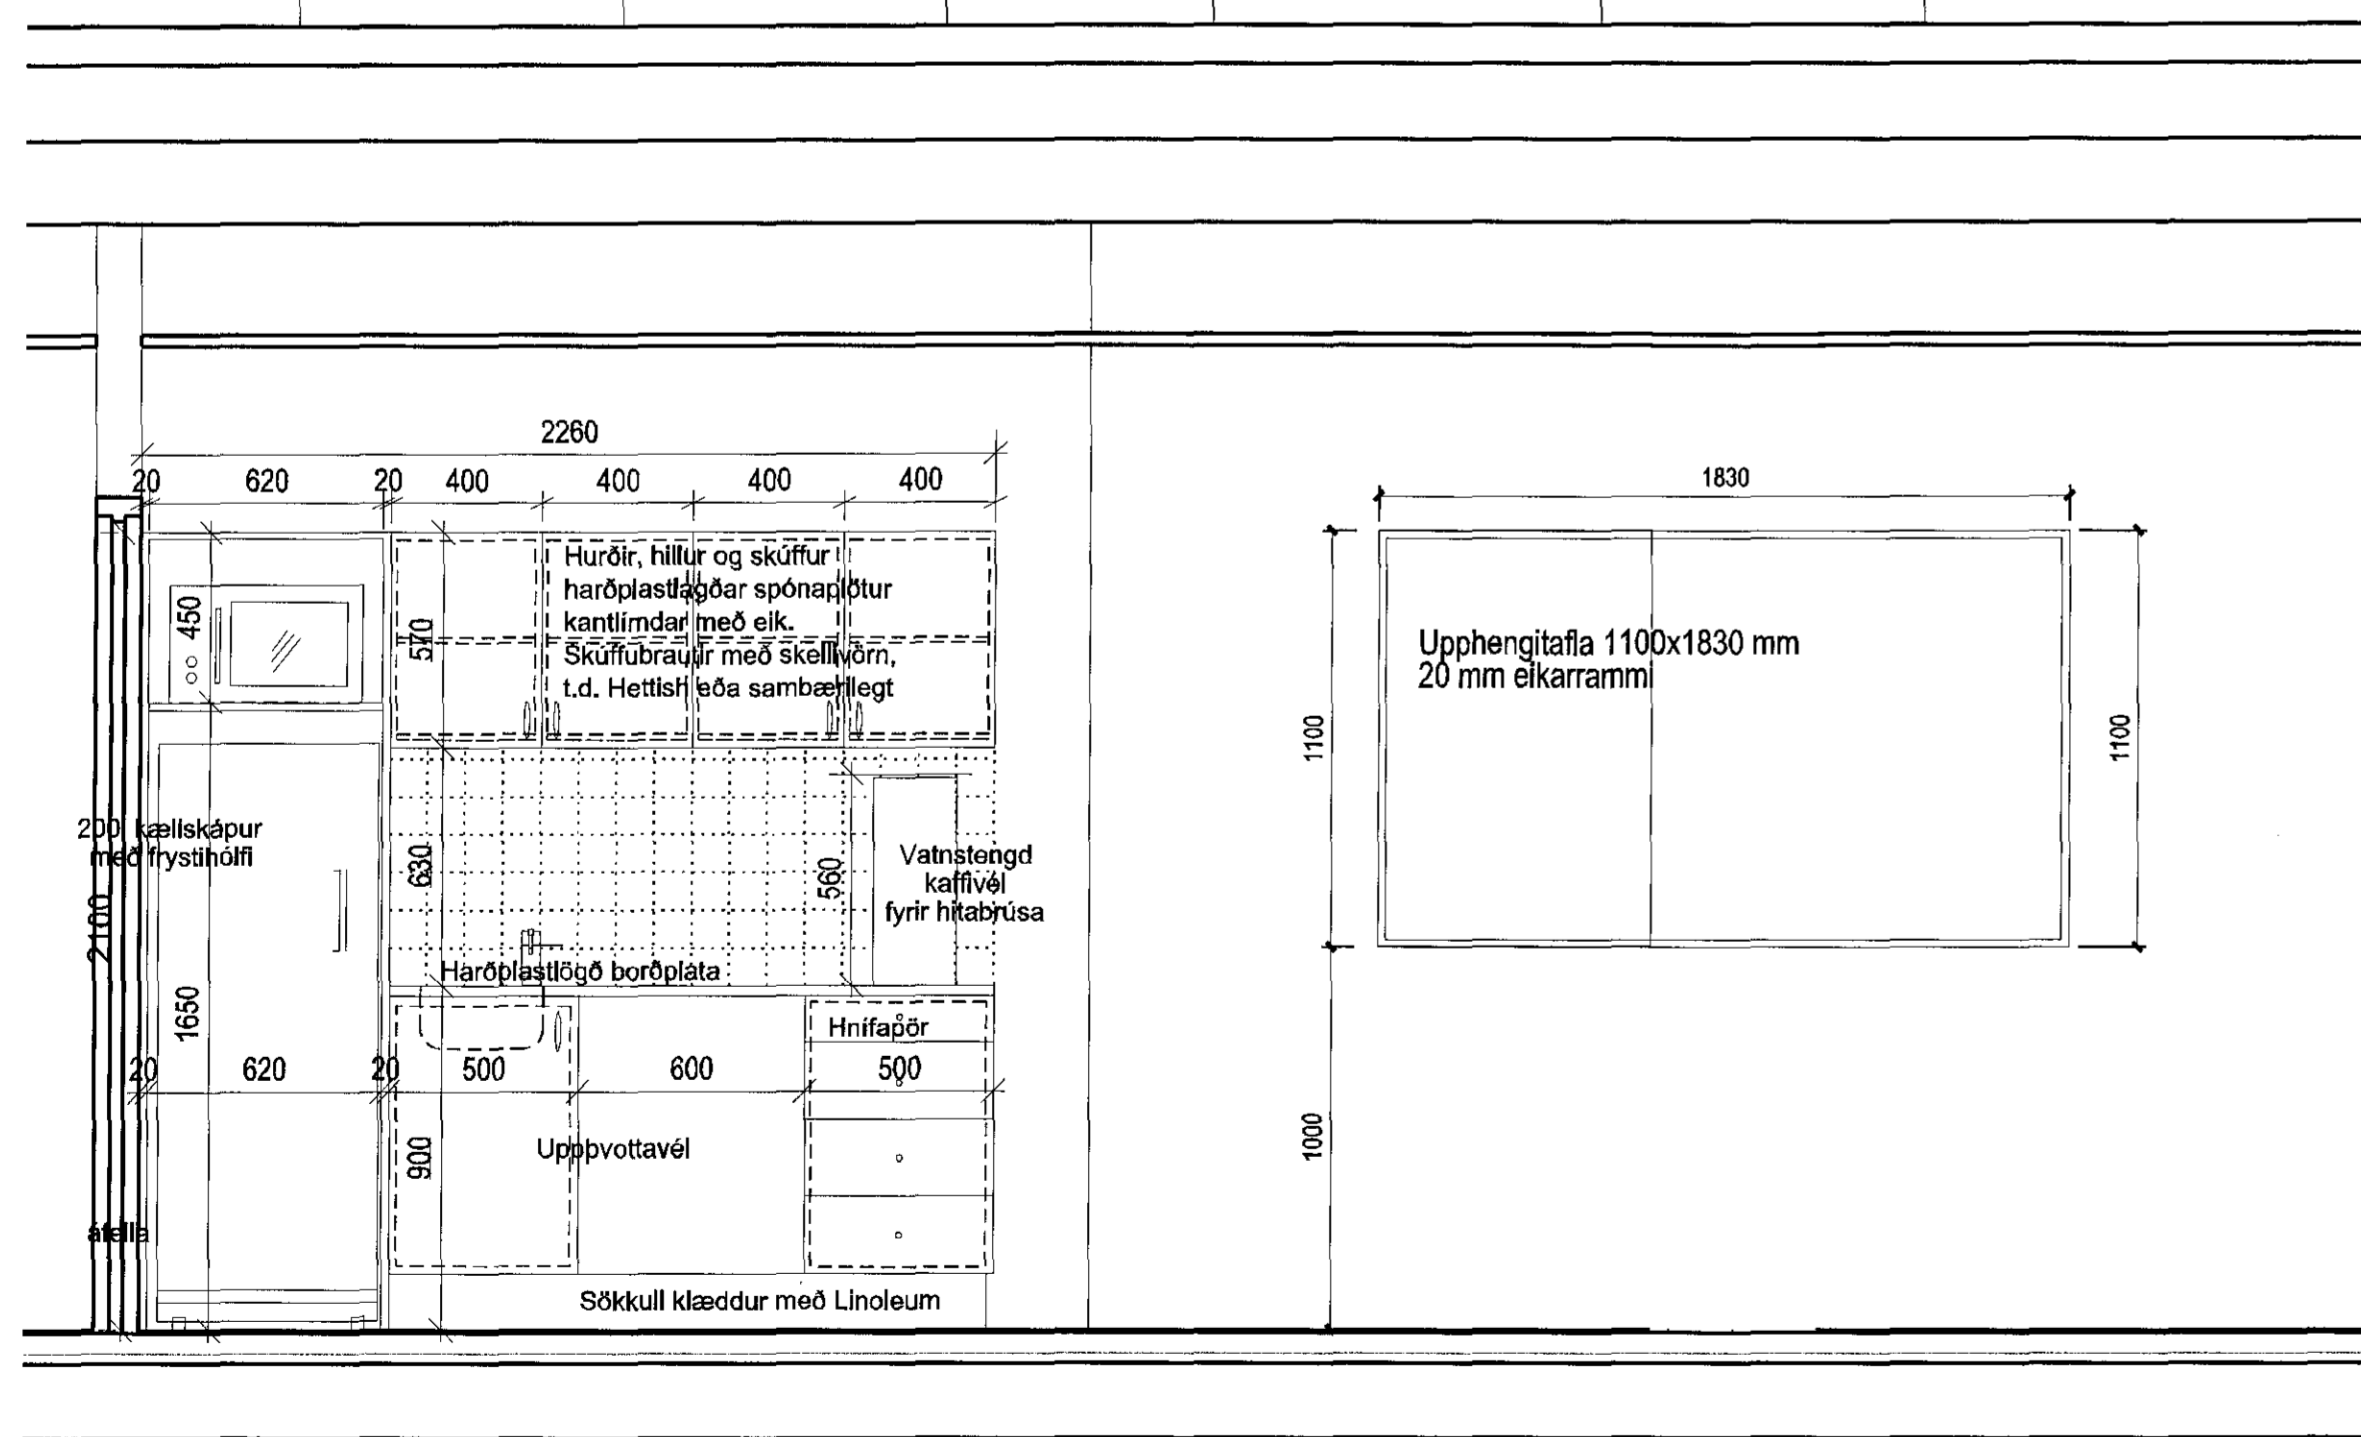


2 Kaffistofa-1
79-07 1:20

ÚTGAFA TERNINGAR LYFIRAFRÍÐ TÖÐS
BREYTINGAR

ASK ARKITEKTAR EHF
GERSGÖTU 9 101 REYKJAVÍK
SÍMI 515 0300 FAX 515 0319
WWW.ASK.IS

ÁRTUN AÐALMÖNNLUGAR

Sigurður S. Gunnlaugsson
Sigurður Gunnlaugsson Arkitekt P.A. 11.000787-8319
sigur@ask.is

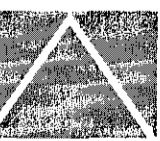

ASK
ARKITEKTAR

VERKIN BJARKAVELLIR 3 LEIKSKÓLI		ARKI A1
TEKINGU VERKTEIKNING	1:20	
HEITINGU Kaffistofa	SS	
	GRY	
	JP	
	05.05.2015	
VERK NÚM. 0736	ALMENNIR NÚMÉR TERNINGAR 79-07	ÚTGAFA