




1 Listastofa
79-08 1:20
20-02
20-04

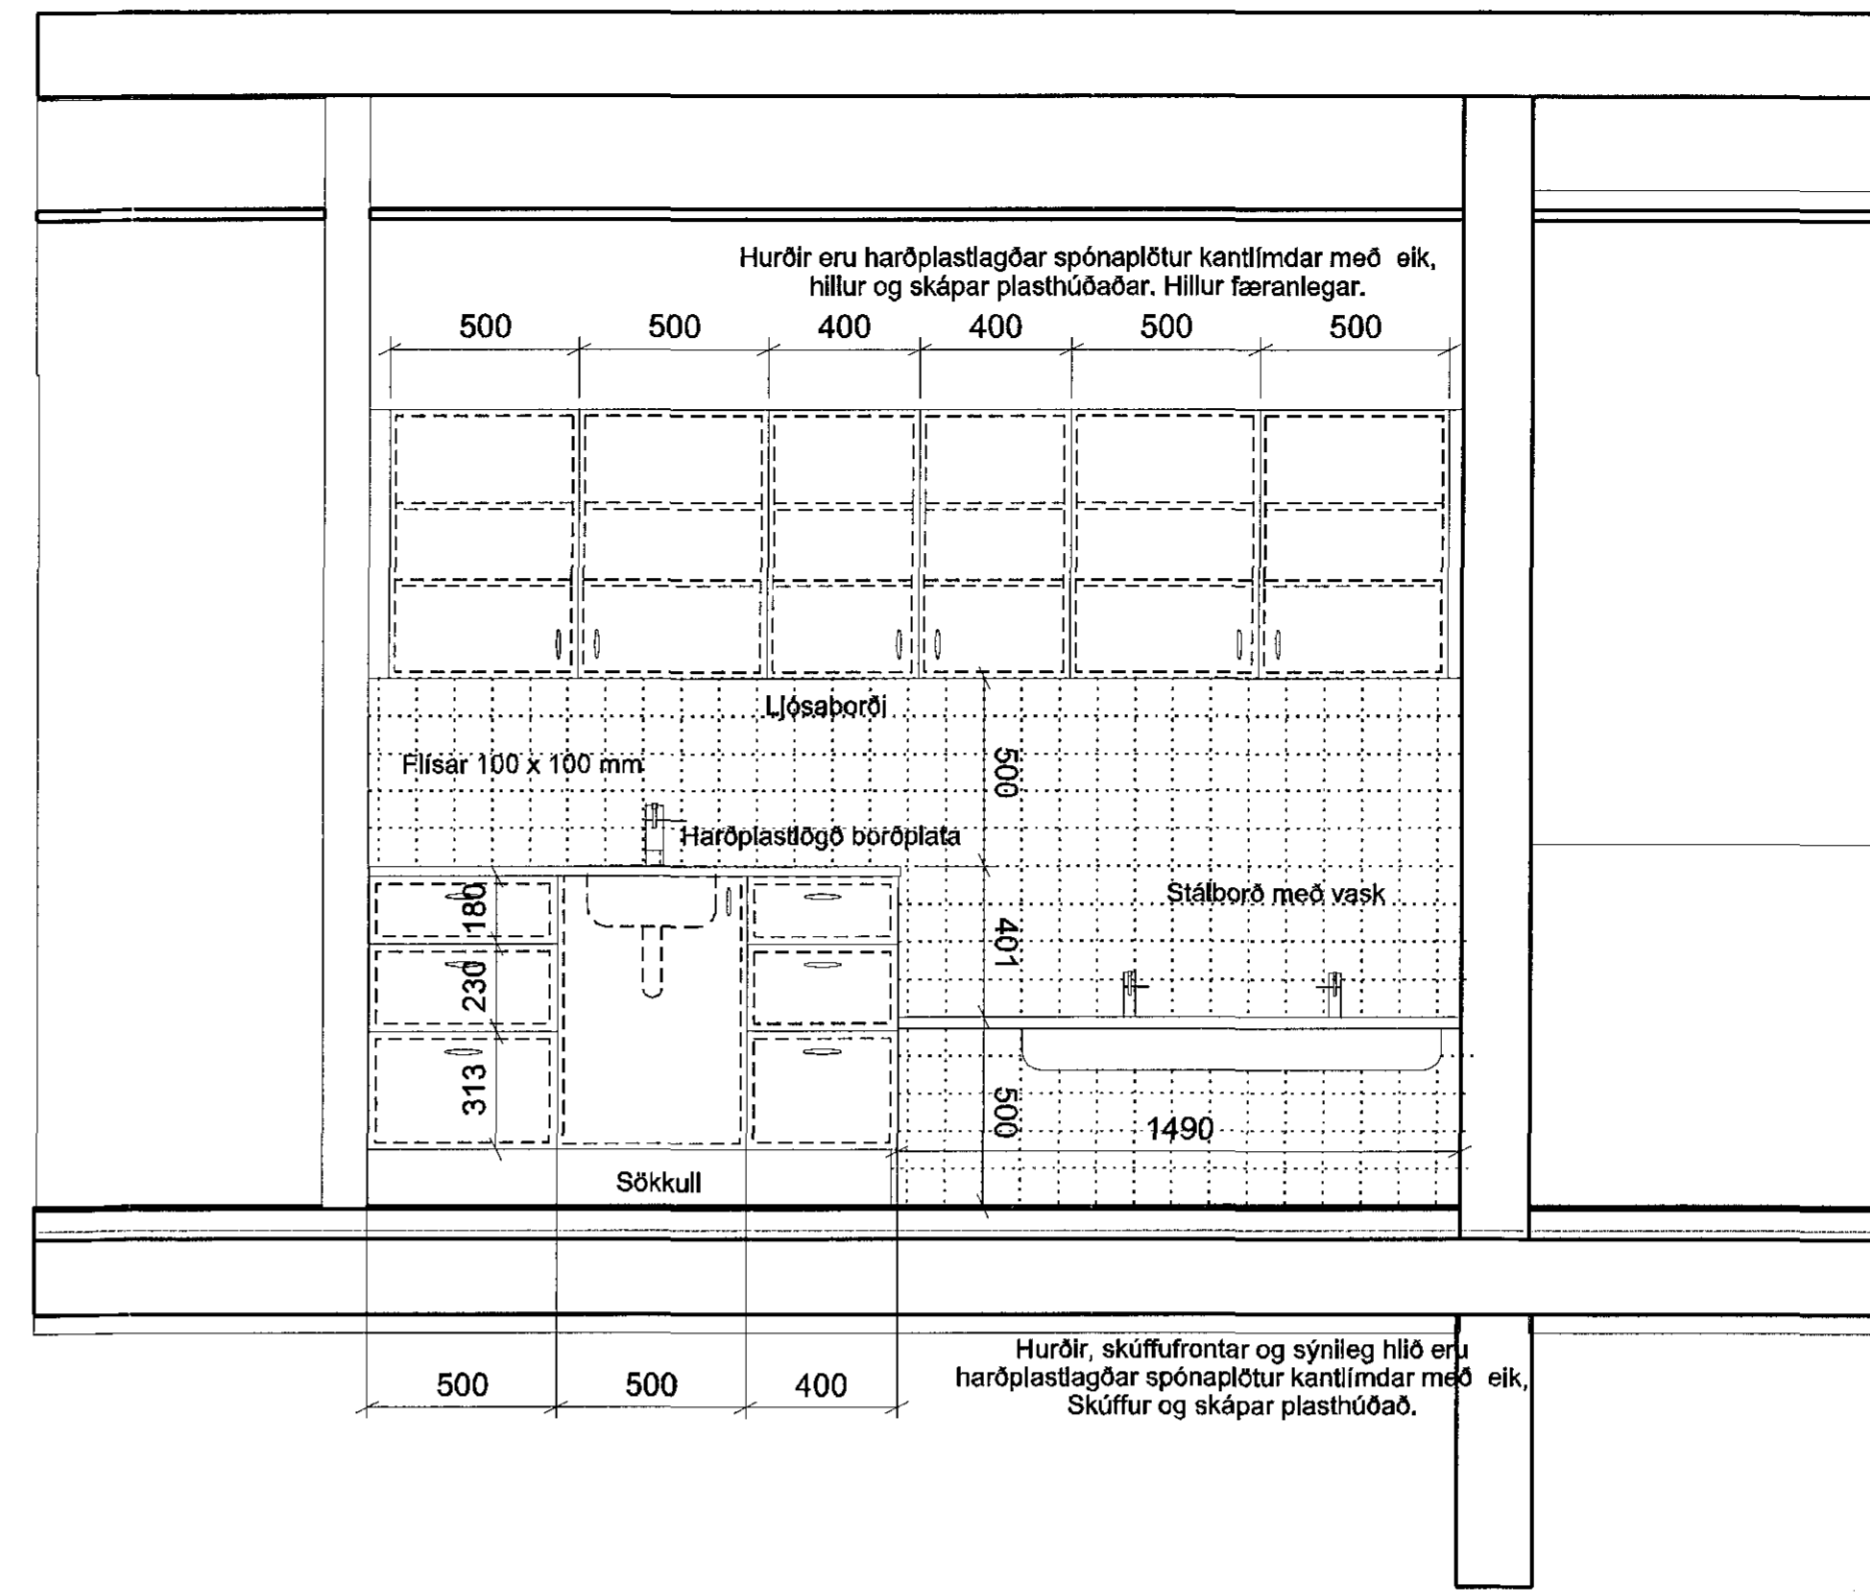

2 Listastofa
79-08 1:20

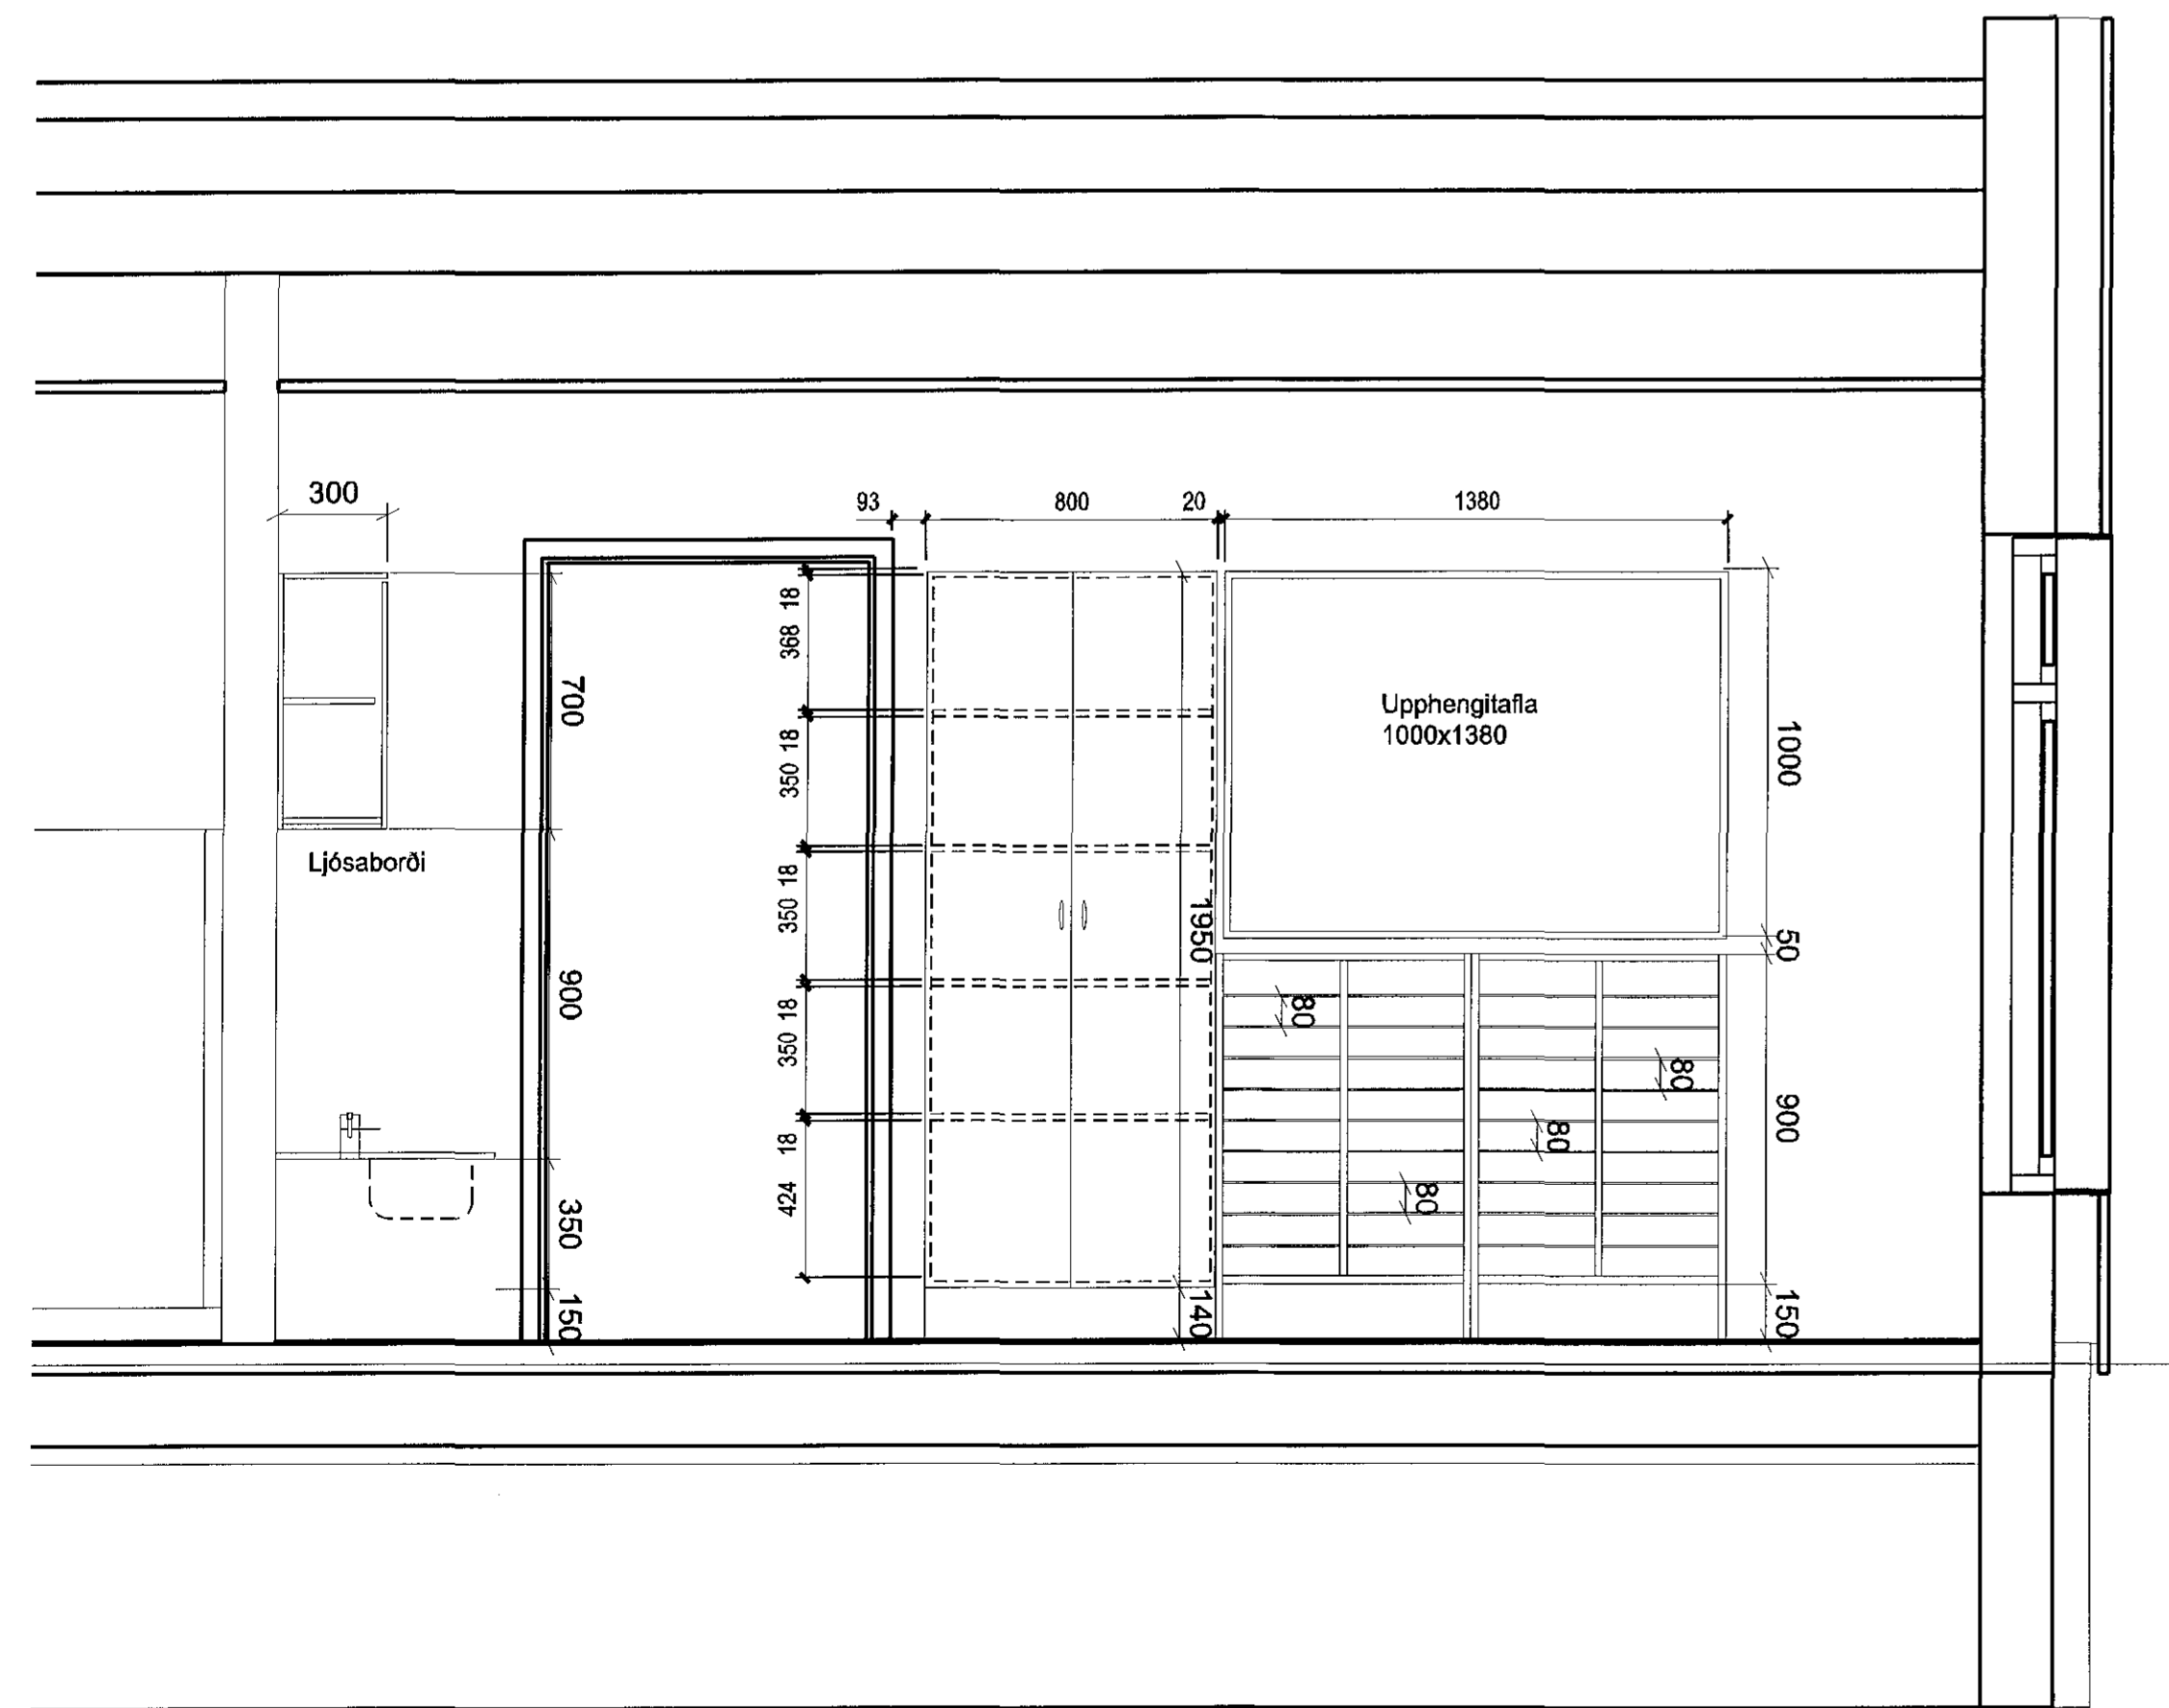

3 Listastofa-2
79-08 1:20

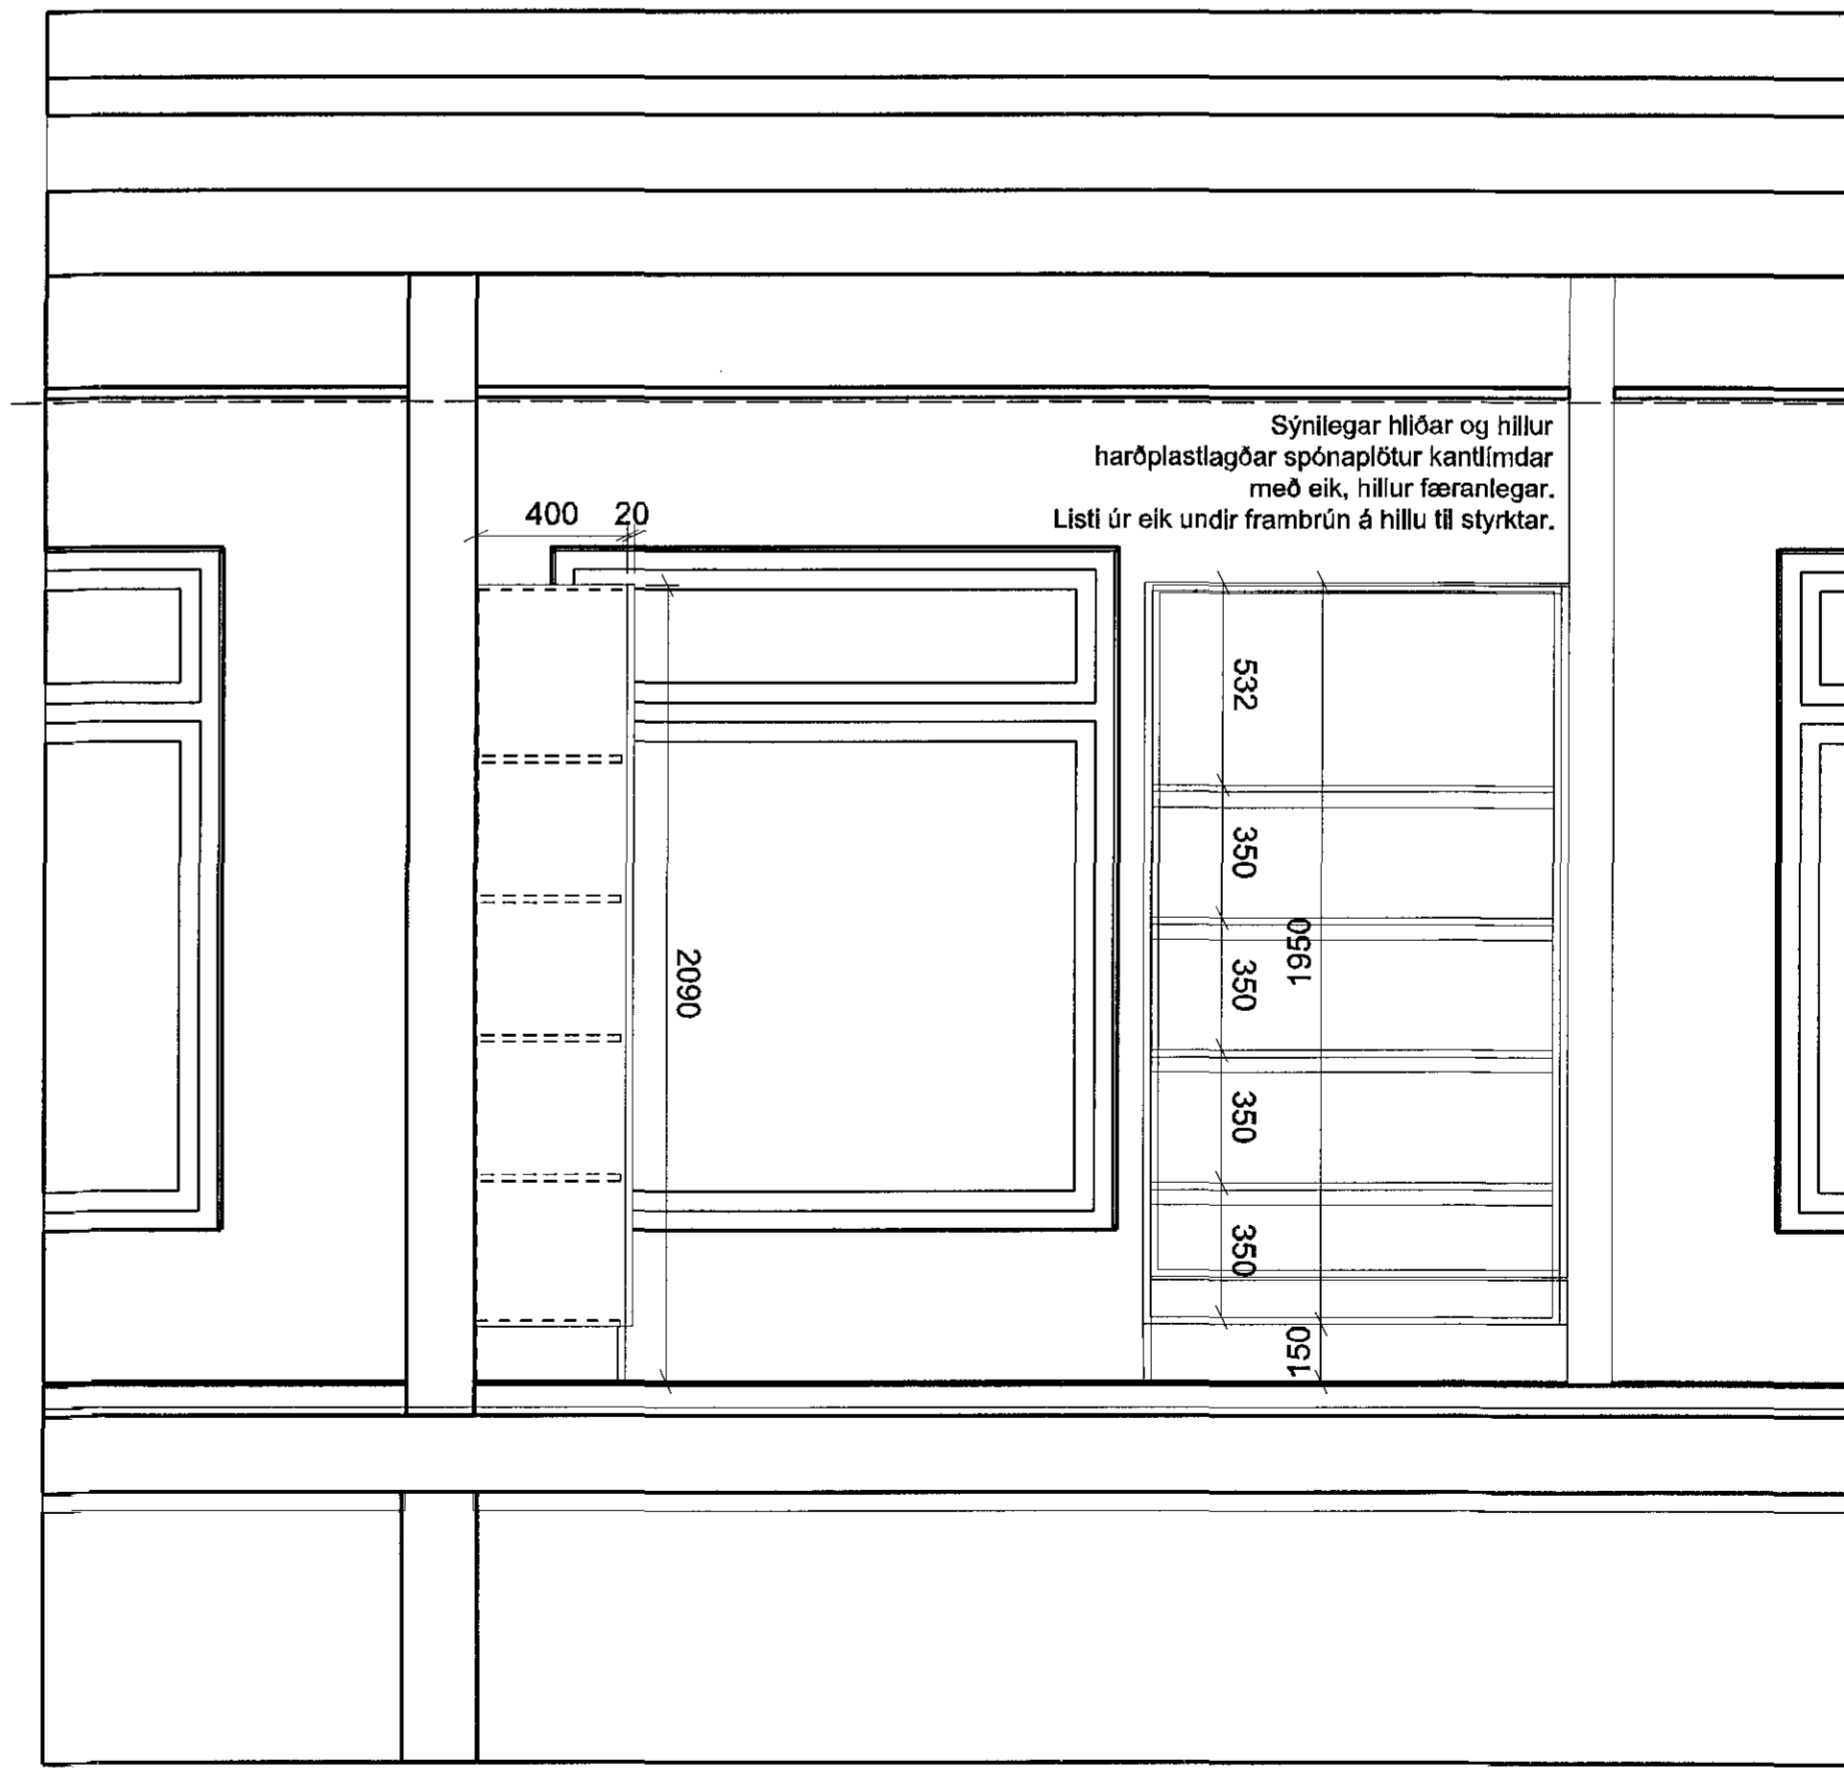

4 Listastofa-3
79-08 1:20

