


2
79-09
1:20
Pvottahús

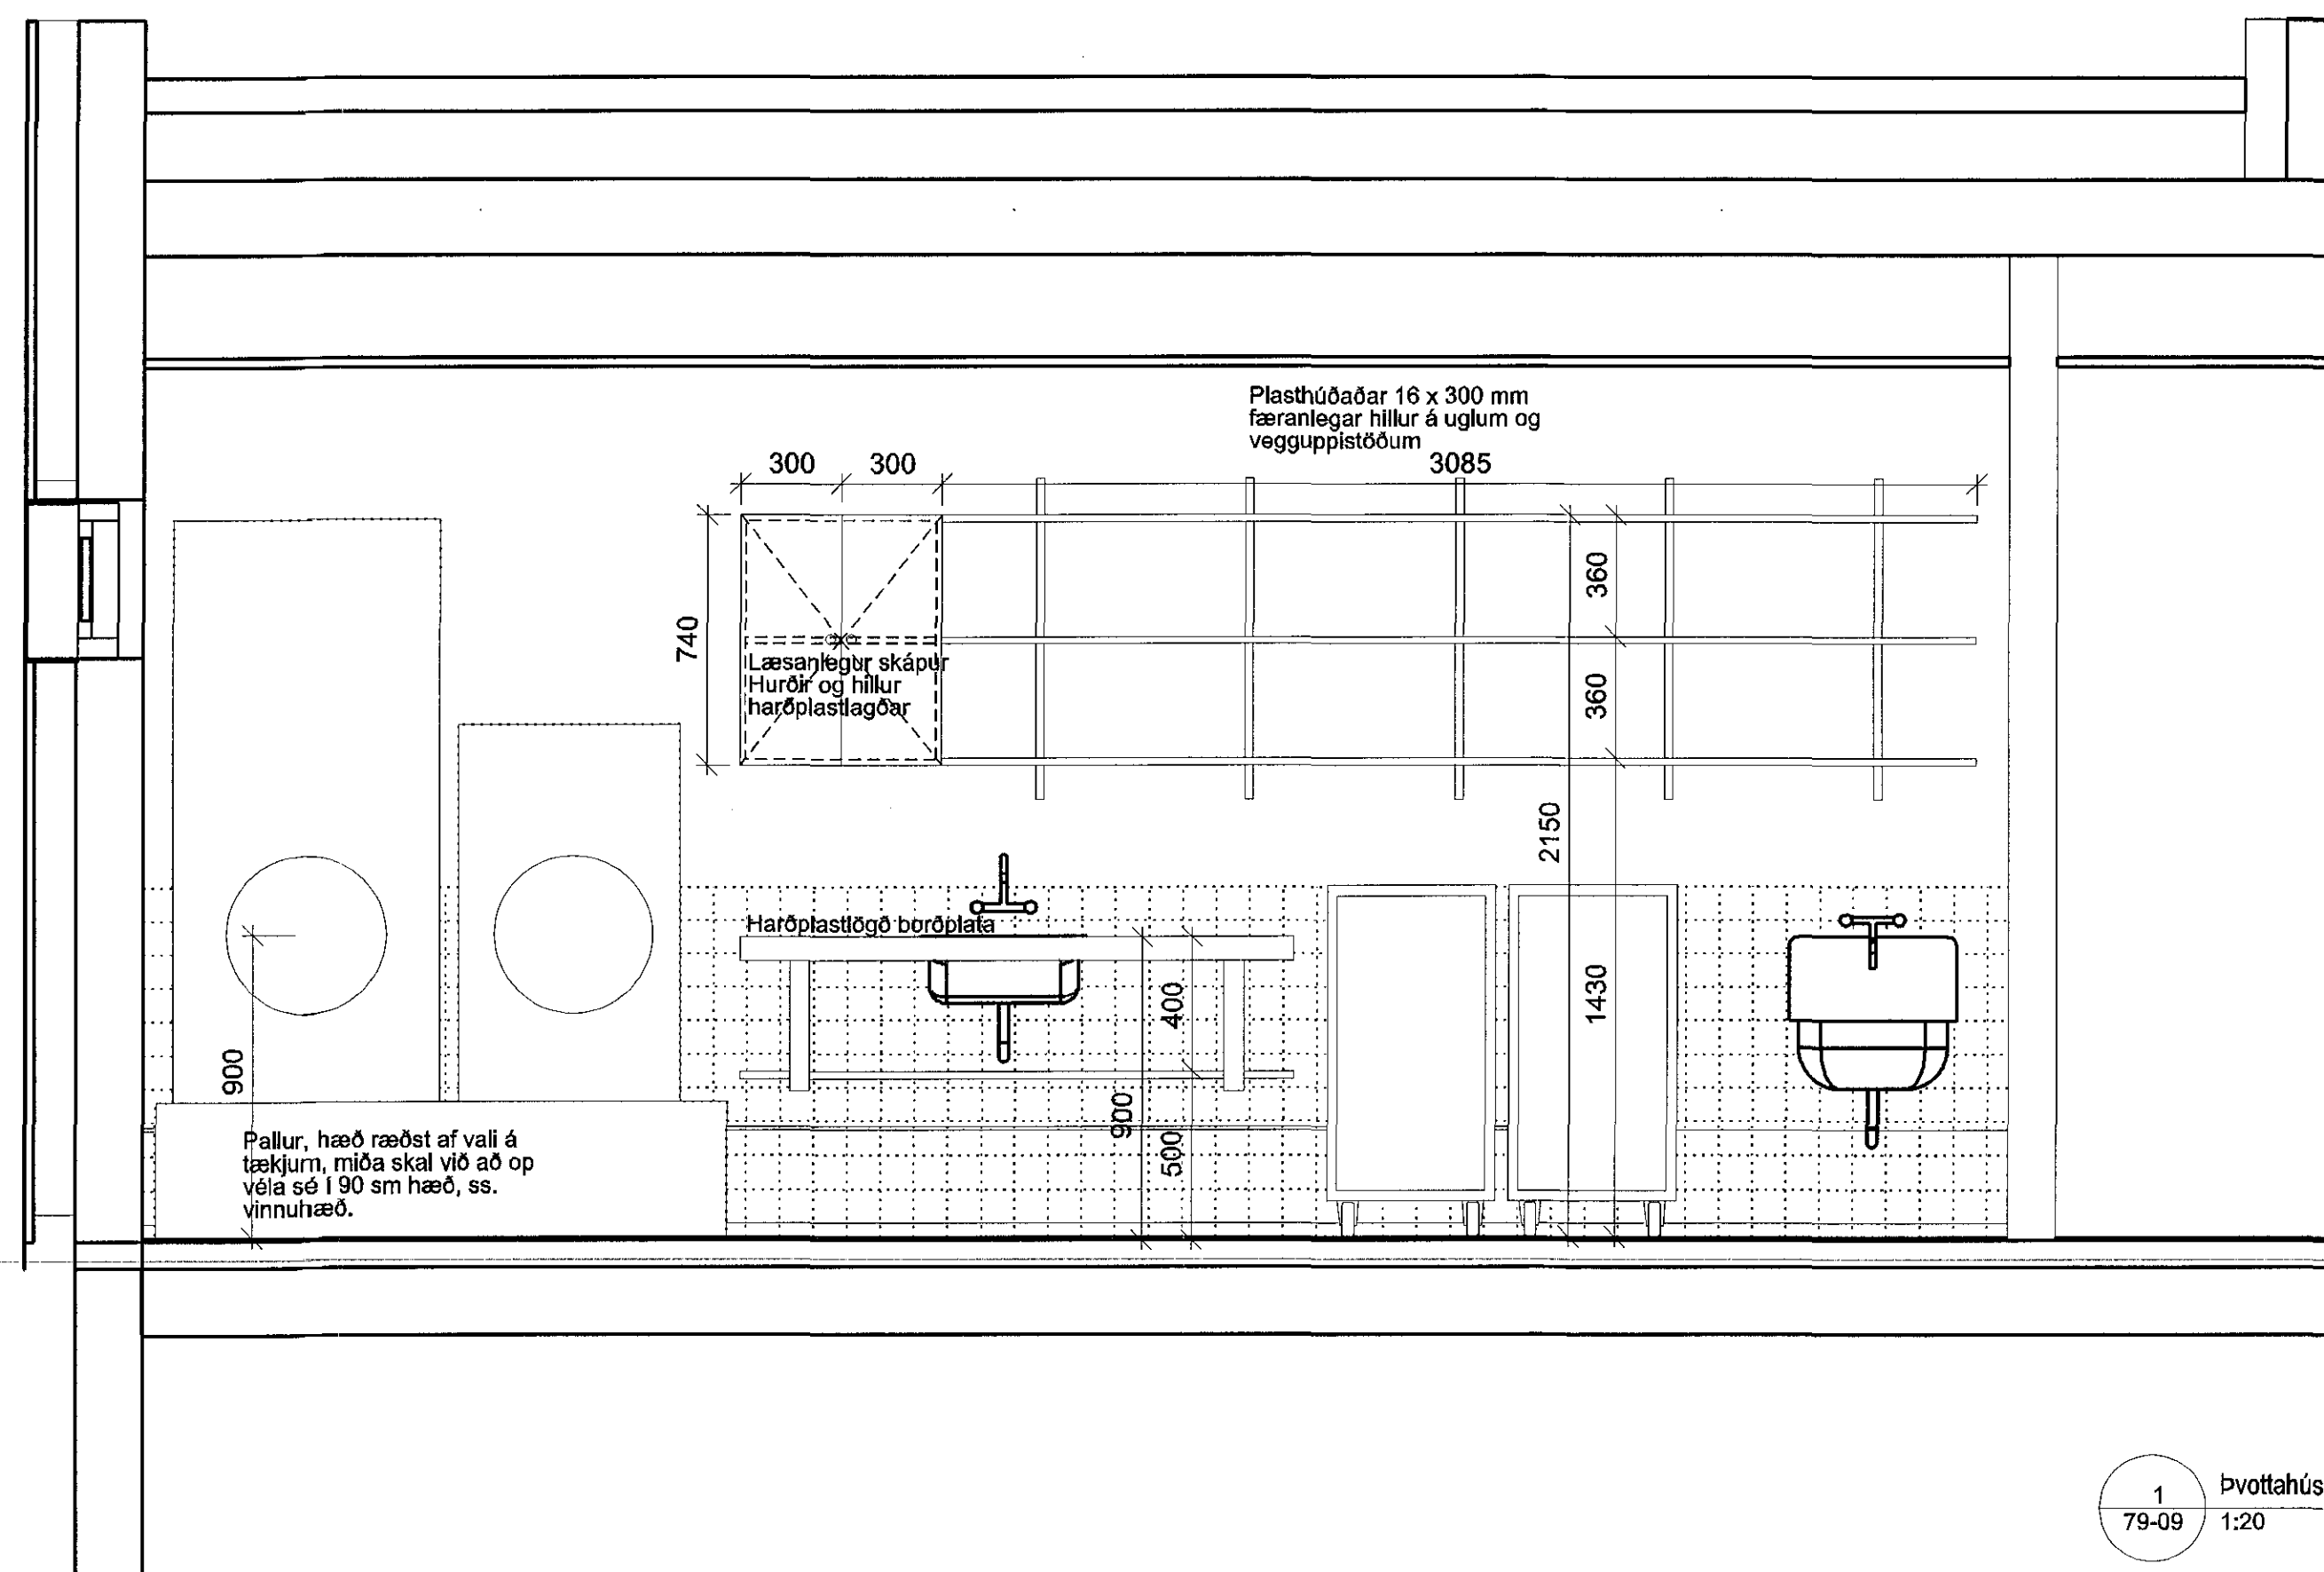

1
79-09
1:20
bottahús