



1 Starfsfólk
79-16 1:20

20-03

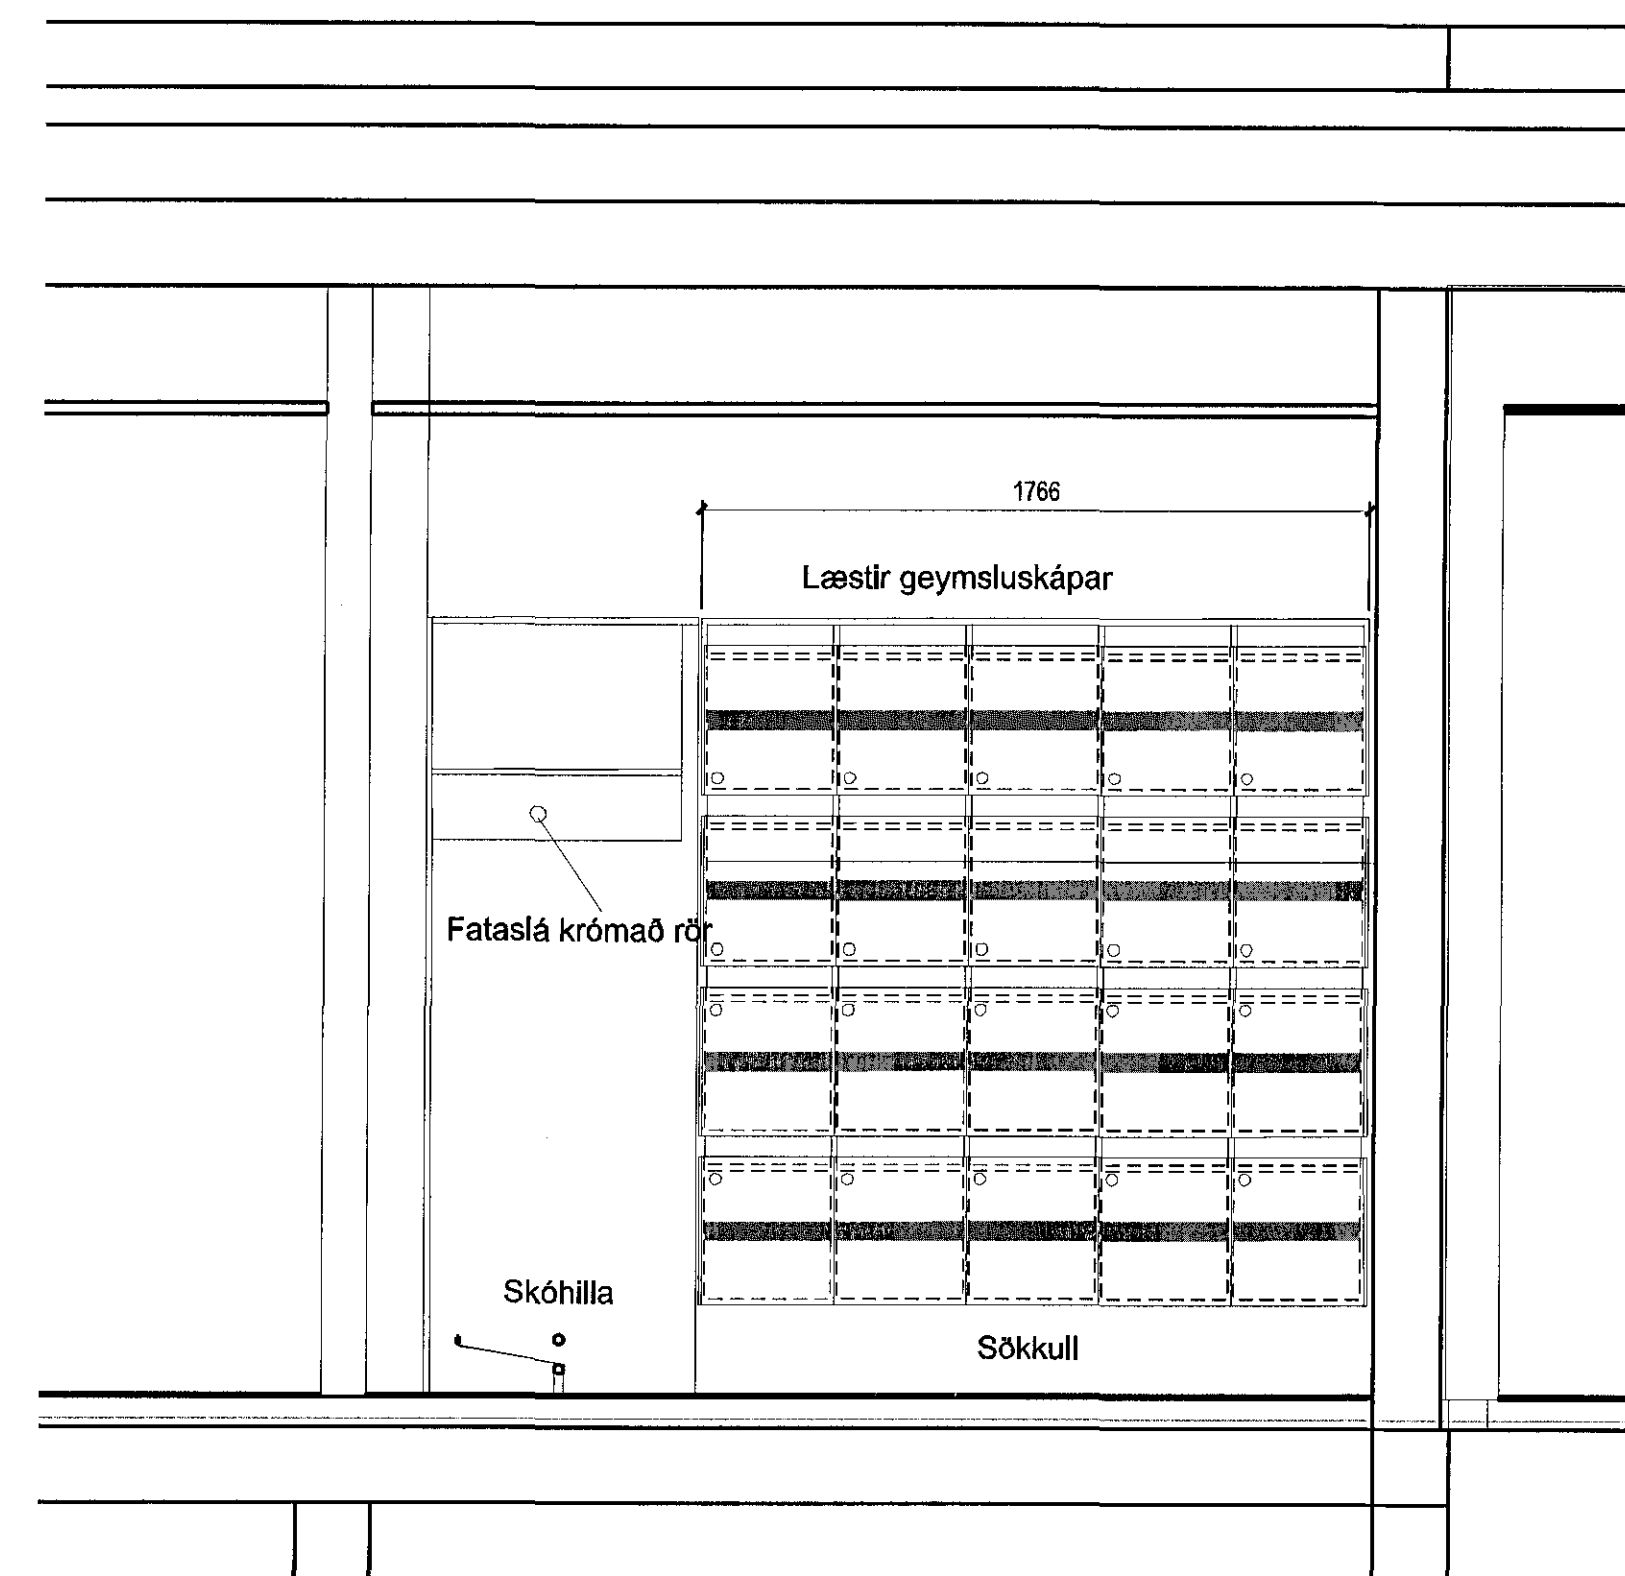

2 Starfsfólk-1-1
79-16 1:20

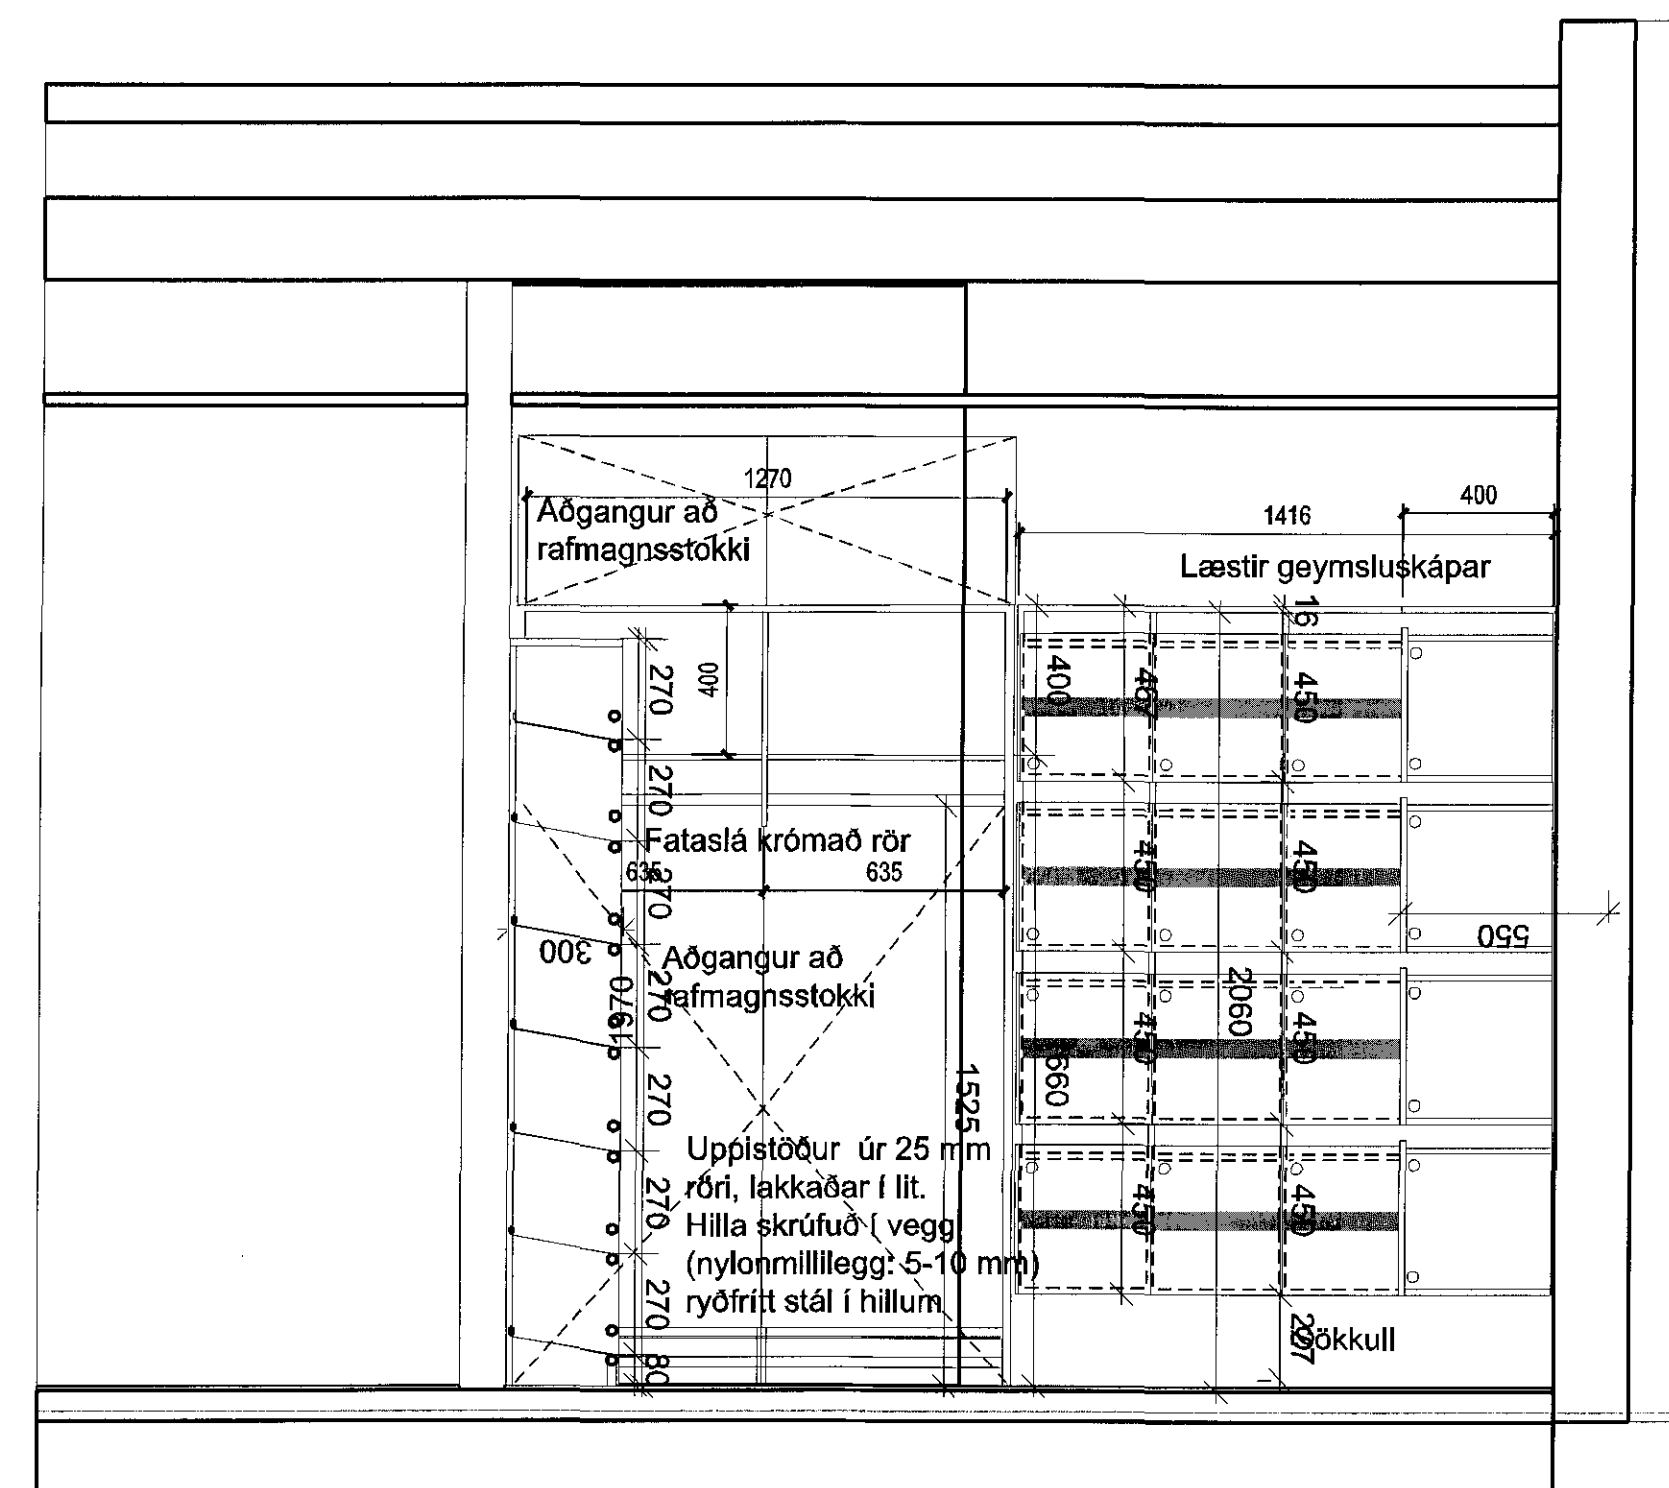


3 Starfsfólk-1-2
79-16 1:20

ÚTGAFA TERNINGAR TYPPIFRID DAGS

ASK ARKITEKTAR EHF
ÖBBISDÖTU 9 101 REYKJAVÍK
SÍMI 510 0300 FAK 510 0319
WWW.ASK.IS

ARTUNARÁÐGAFENDUR

Sigurður Sigmundsson
Sigurður Sigmundsson A.S.
sk00702@ask.is
sigur@ask.is

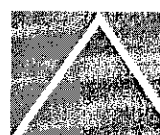

ASK
ARKITEKTAR

VERKEFNI
BJARKAVELLIR 3
LEIKSKÓLI

REGIÐ TERNINGAR
VERKTEIKNING
Starfsfólk - fatarymi

VERK. 0736
ALEXANDER HENRIK TERNINGAR
79-16

ÚTGAFA

MV. I A1
1:20
SS
ORY
JP
05.05.2015

Þessi skýrsla er höfð af höfundinum og er hún eiginleiki hans. Hún er aðeins til notkunar í þessum verkefni.