


06 SNID
B003-5/ 1:20

07 SNID
B003-5/ 1:20


09 SNID
B003-5/ 1:20

11 SNID
B003-5/ 1:20

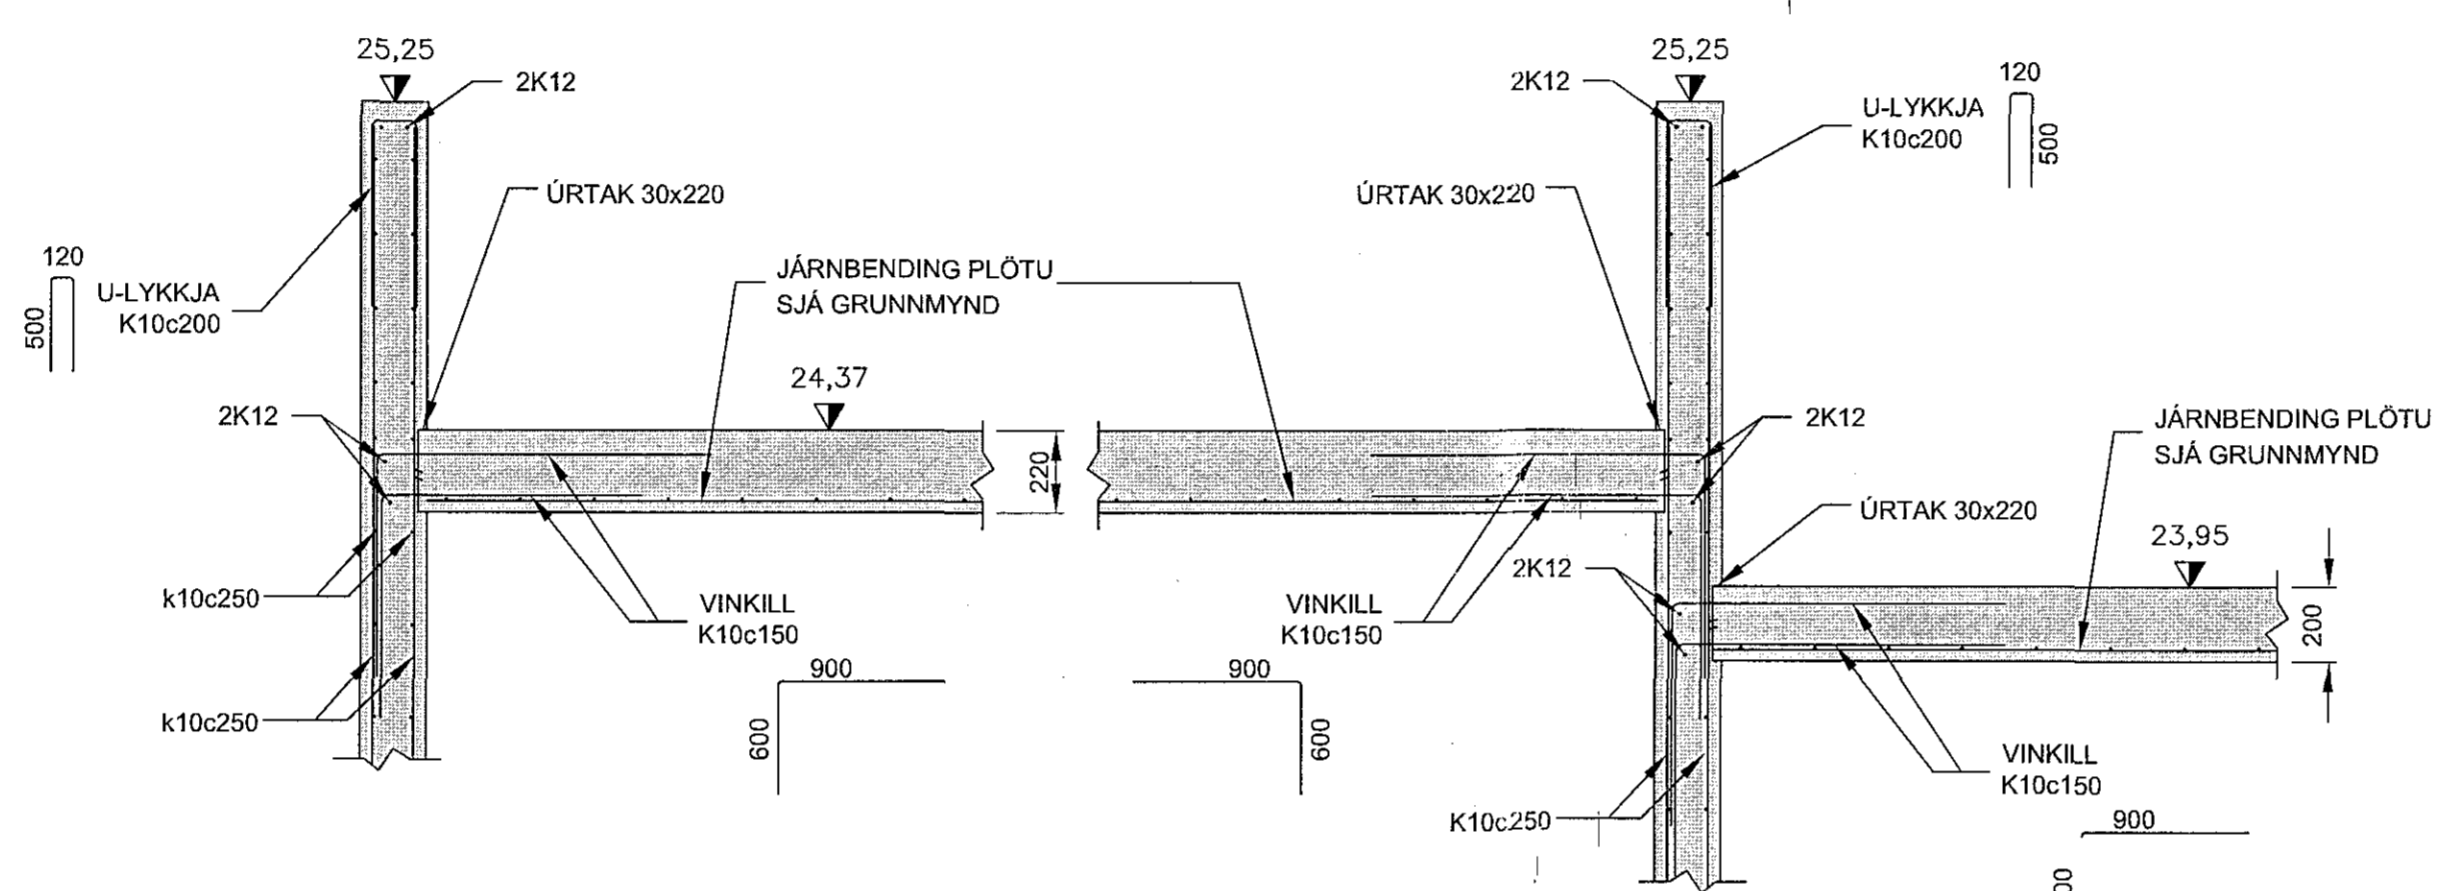


08 SNID
B003-5/ 1:20


10 SNID
B003-5/ 1:20

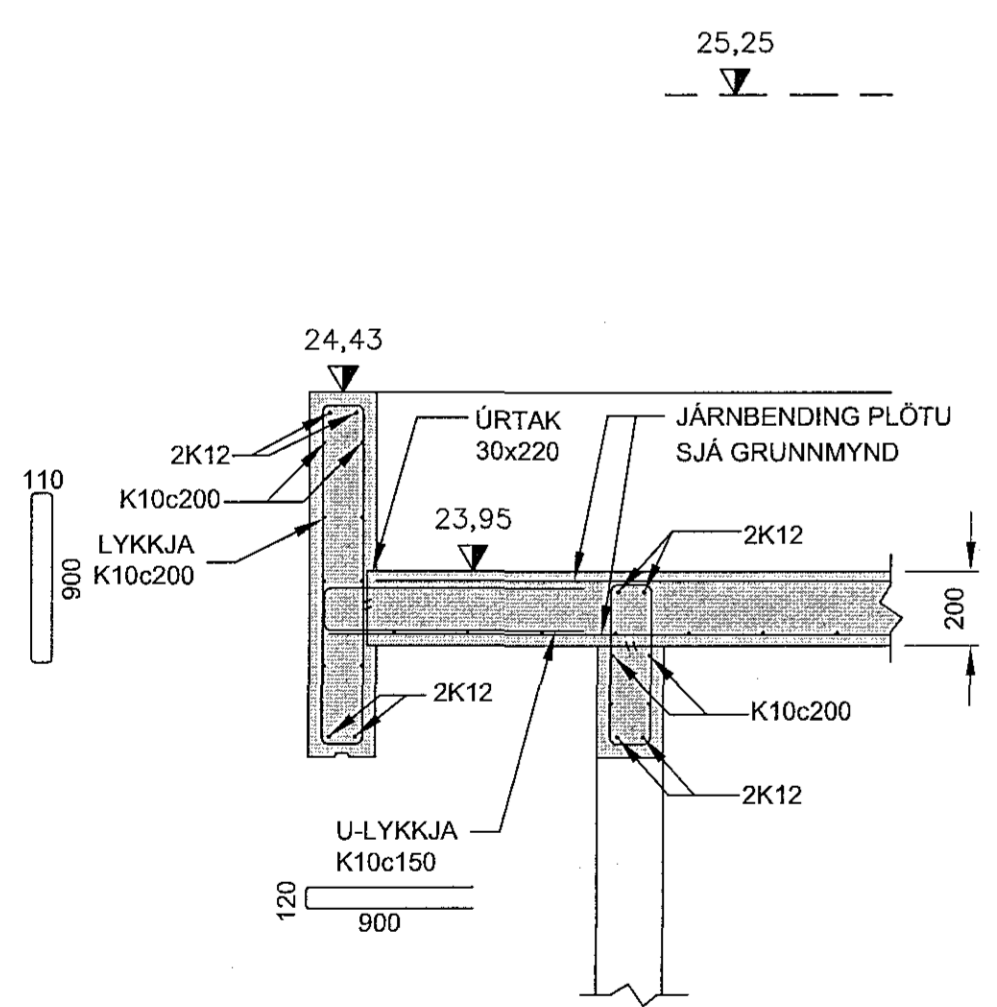


12 SNID
B003-5/ 1:20

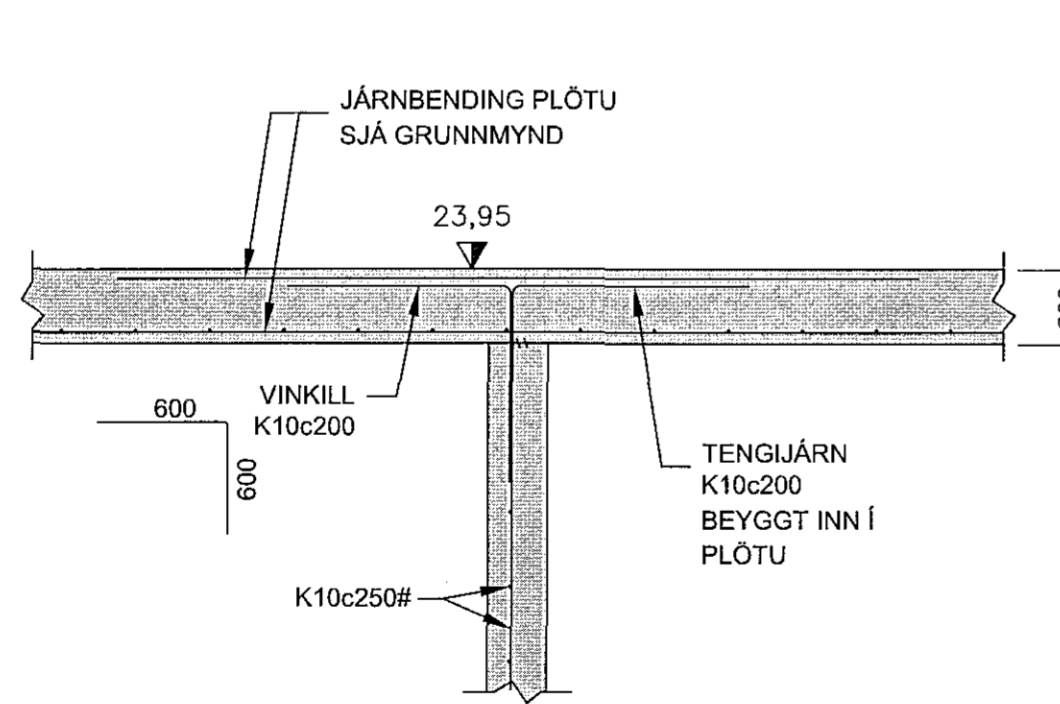

13 SNID
B003-5/ 1:20

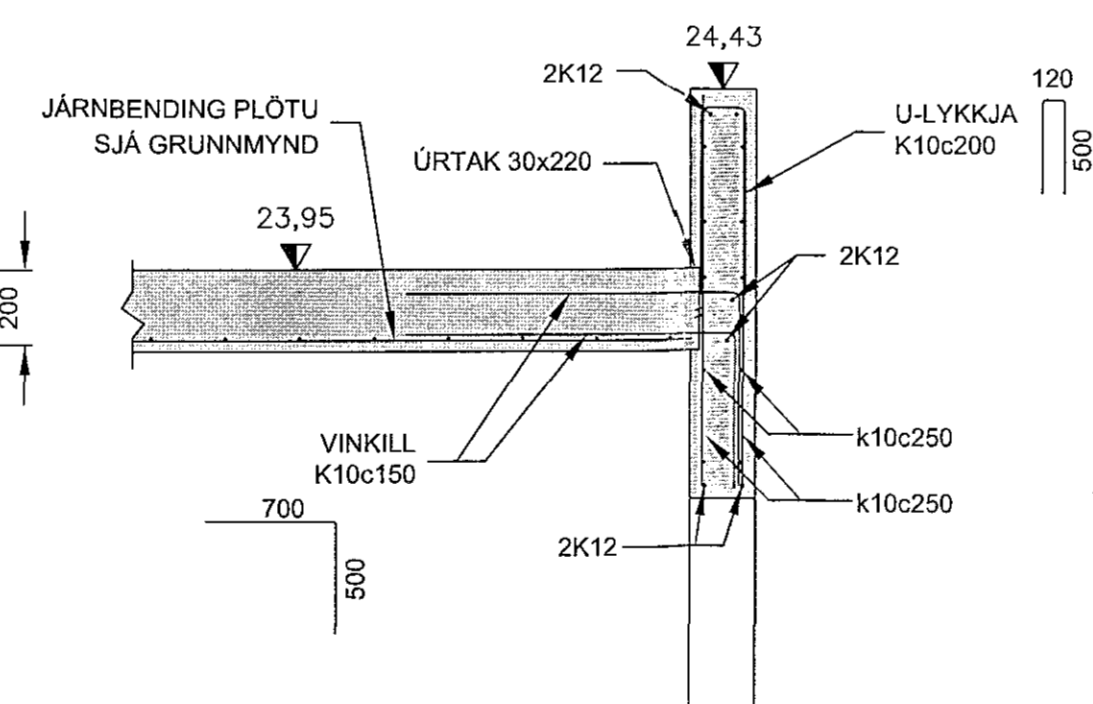

14 SNID
B003-5/ 1:20

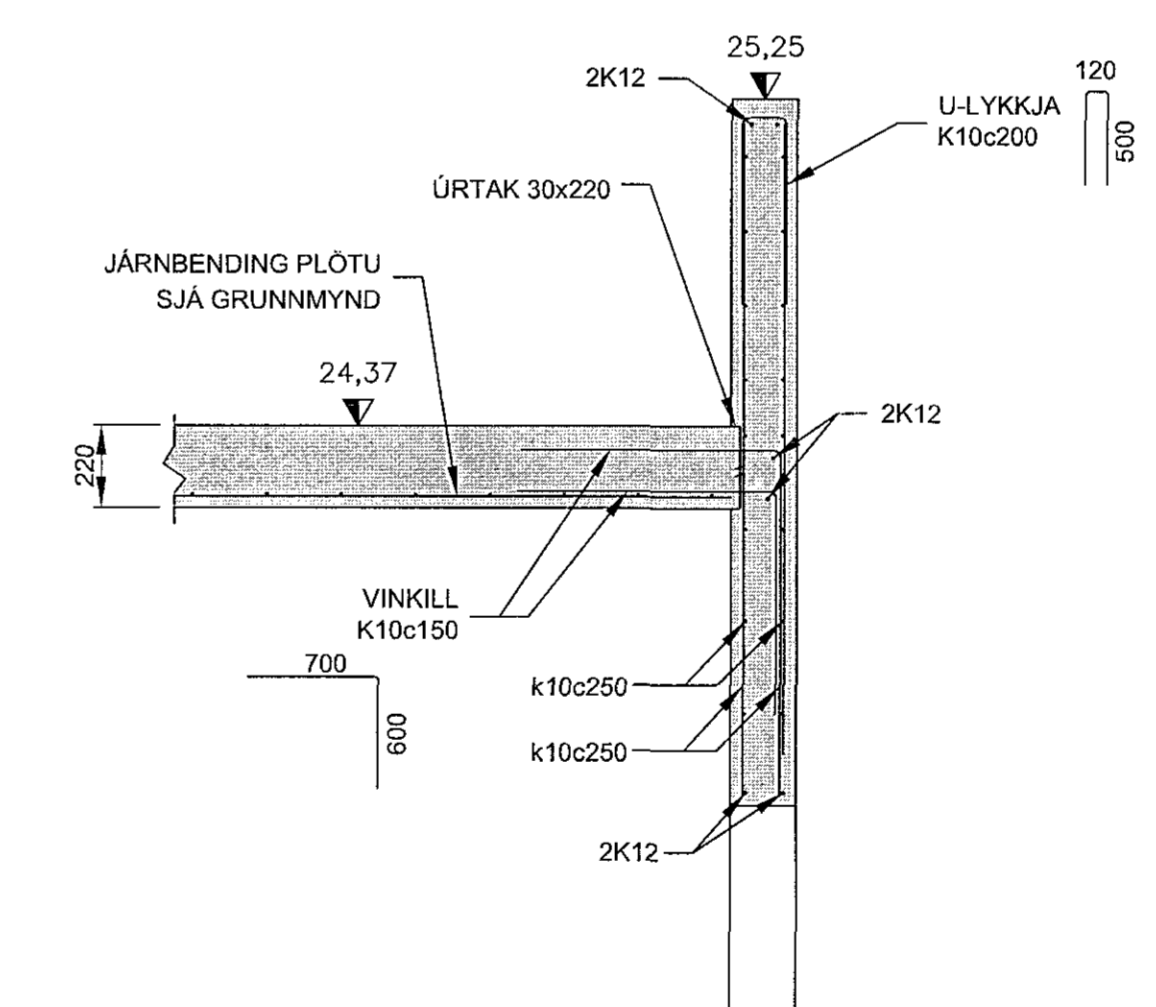

15 SNID
B003-5/ 1:20

1. HÆÐ SNID
1:50 (A1)

LYNGBERG 15A OG 15B - HAFNARFIRÐI

SNID		Mev.	1:20
ÚTVEGGIR-INNVEGGIR-PLÖTUR		Hannaó	EV
		Teiknaó	EV
Dags. 03. JÚNÍ. 2015	Blað	Nr. B004	Yfirfarió <i>Eyþjóf</i>
SAMRÆMINGARHÖNNUÐUR		EYJÓLFUR VALGARÐSSON BYGGINGA-TEKNIFRÆÐINGUR KÍ 2005T-4160 eyjalfur@gmail.com gsm:8917257	

Nr.	Dags.	Breyting	Af