




Öll mál skal mæla á staðnum.

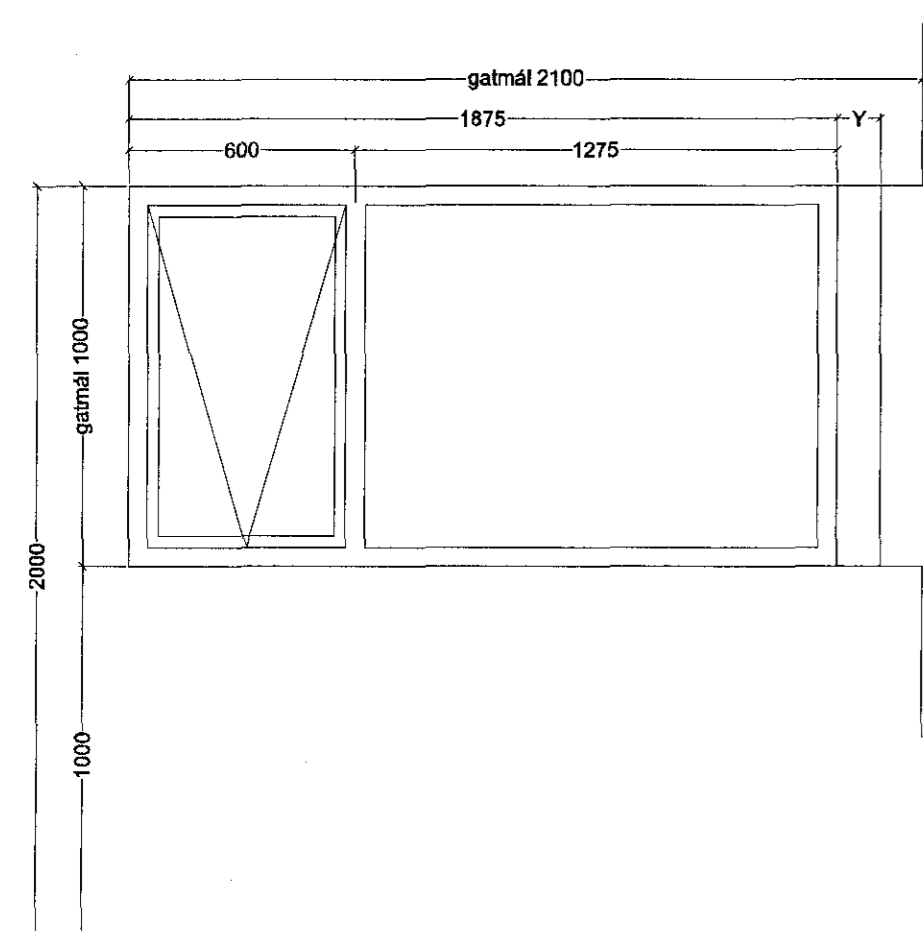


G-02 - 1 stk

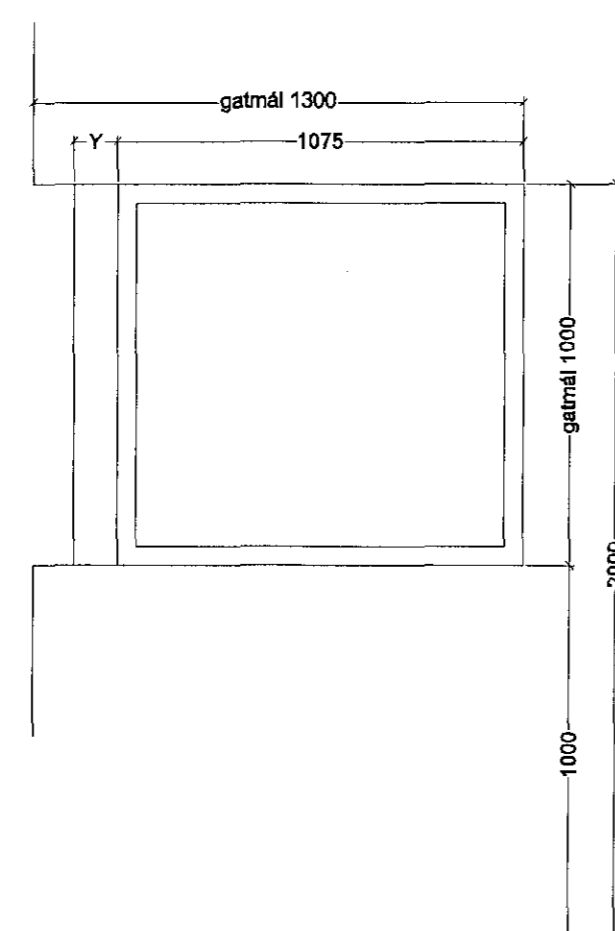


G-01 - 2 stk

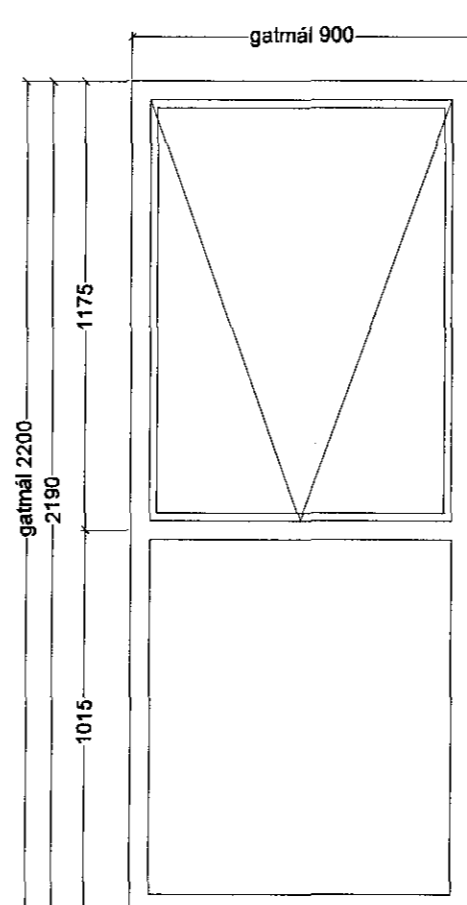







G-03 - 2 stk

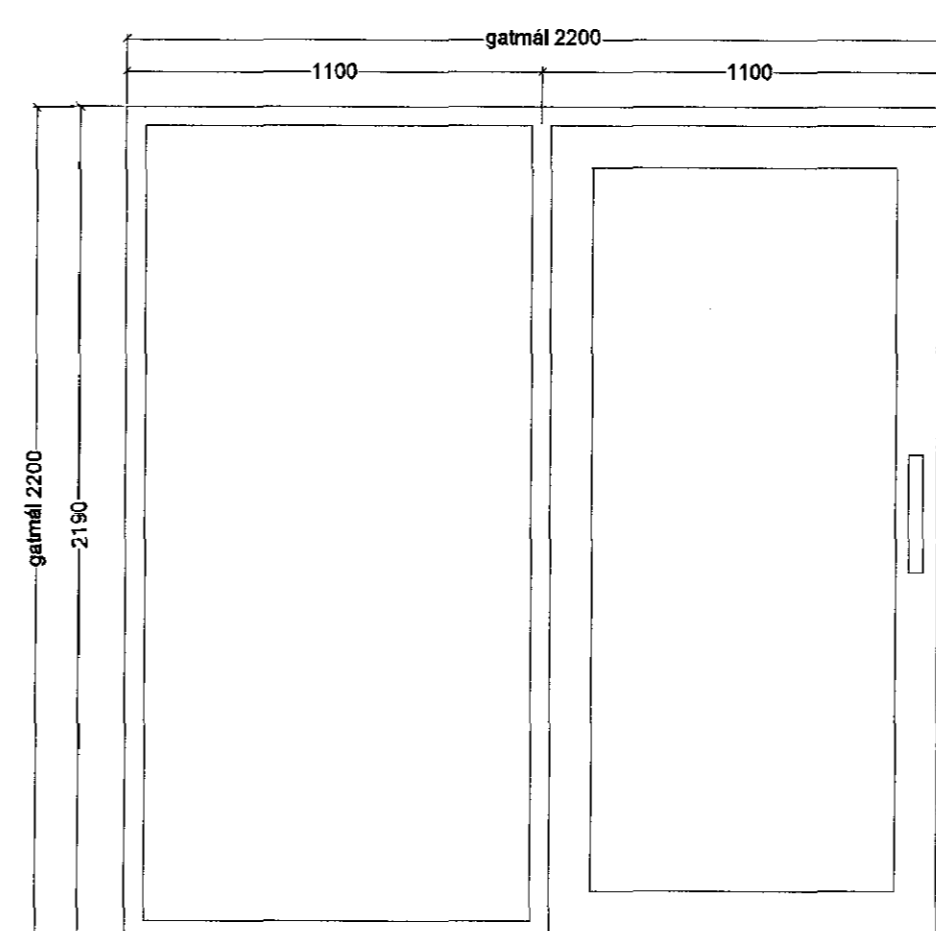


G-04 - 1 stk

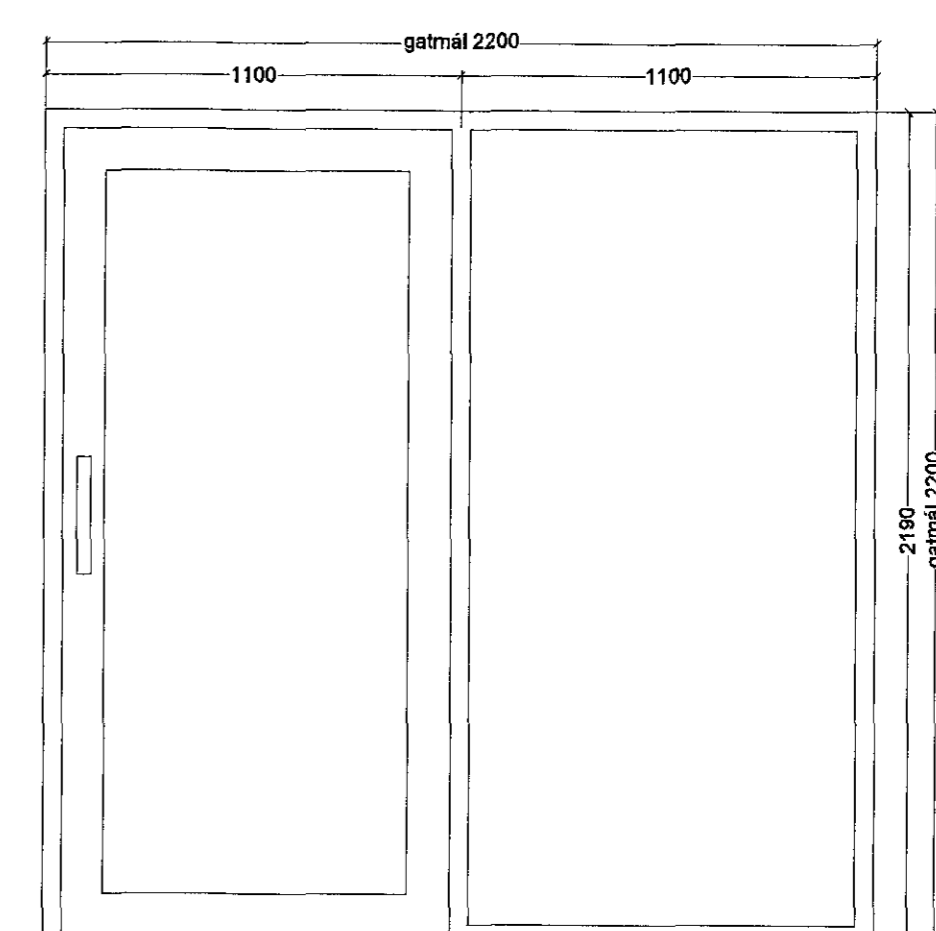


G-12 - 1 stk

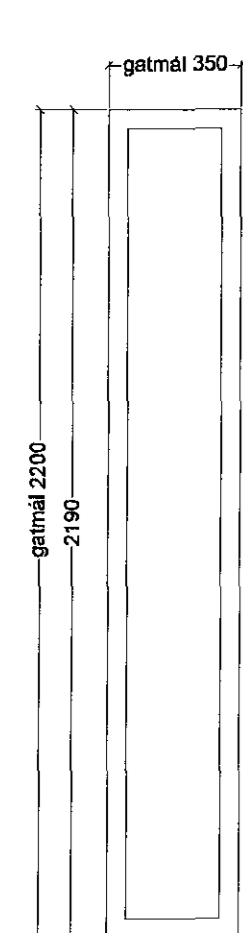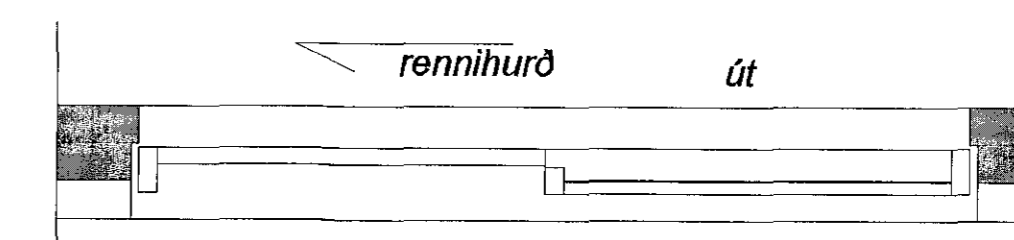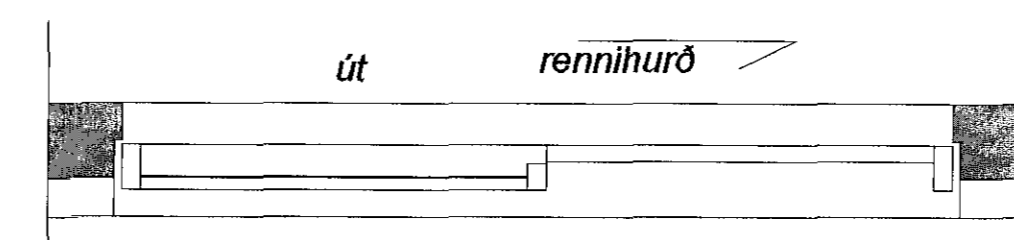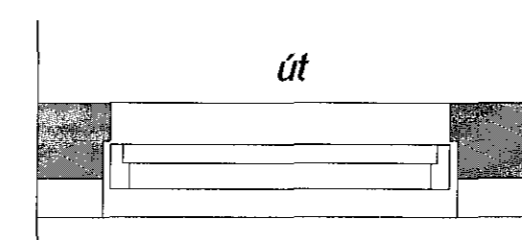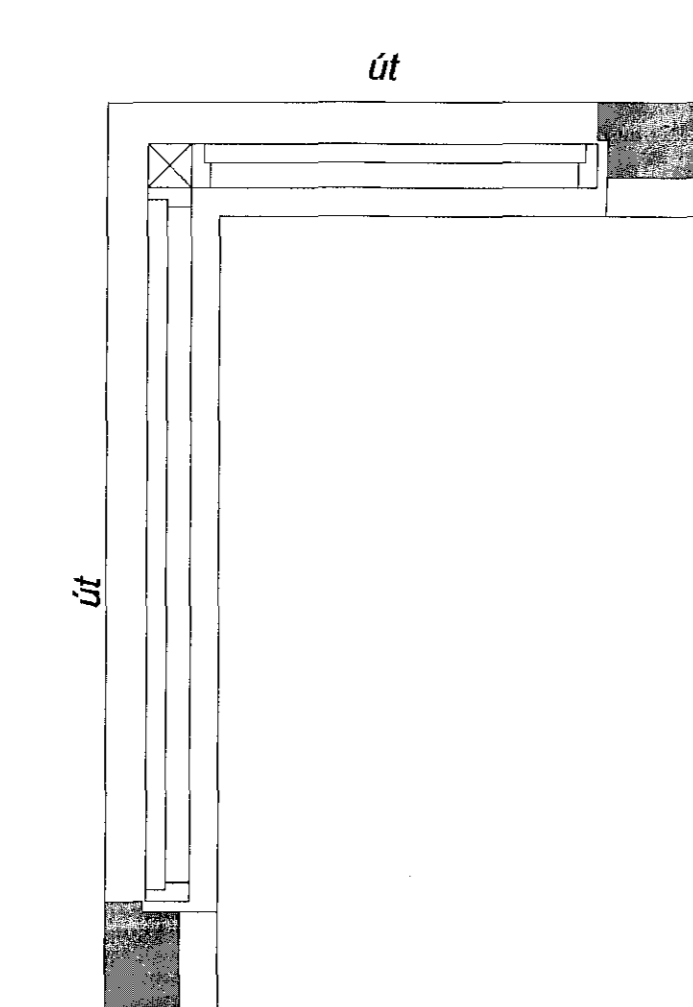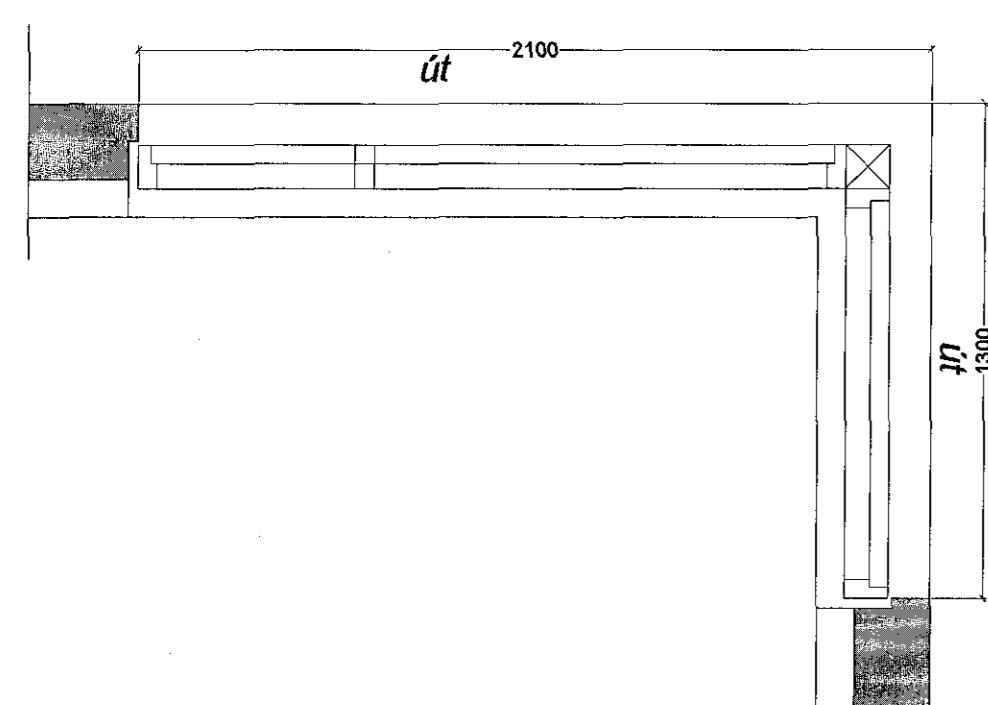


G-05 - 6 stk

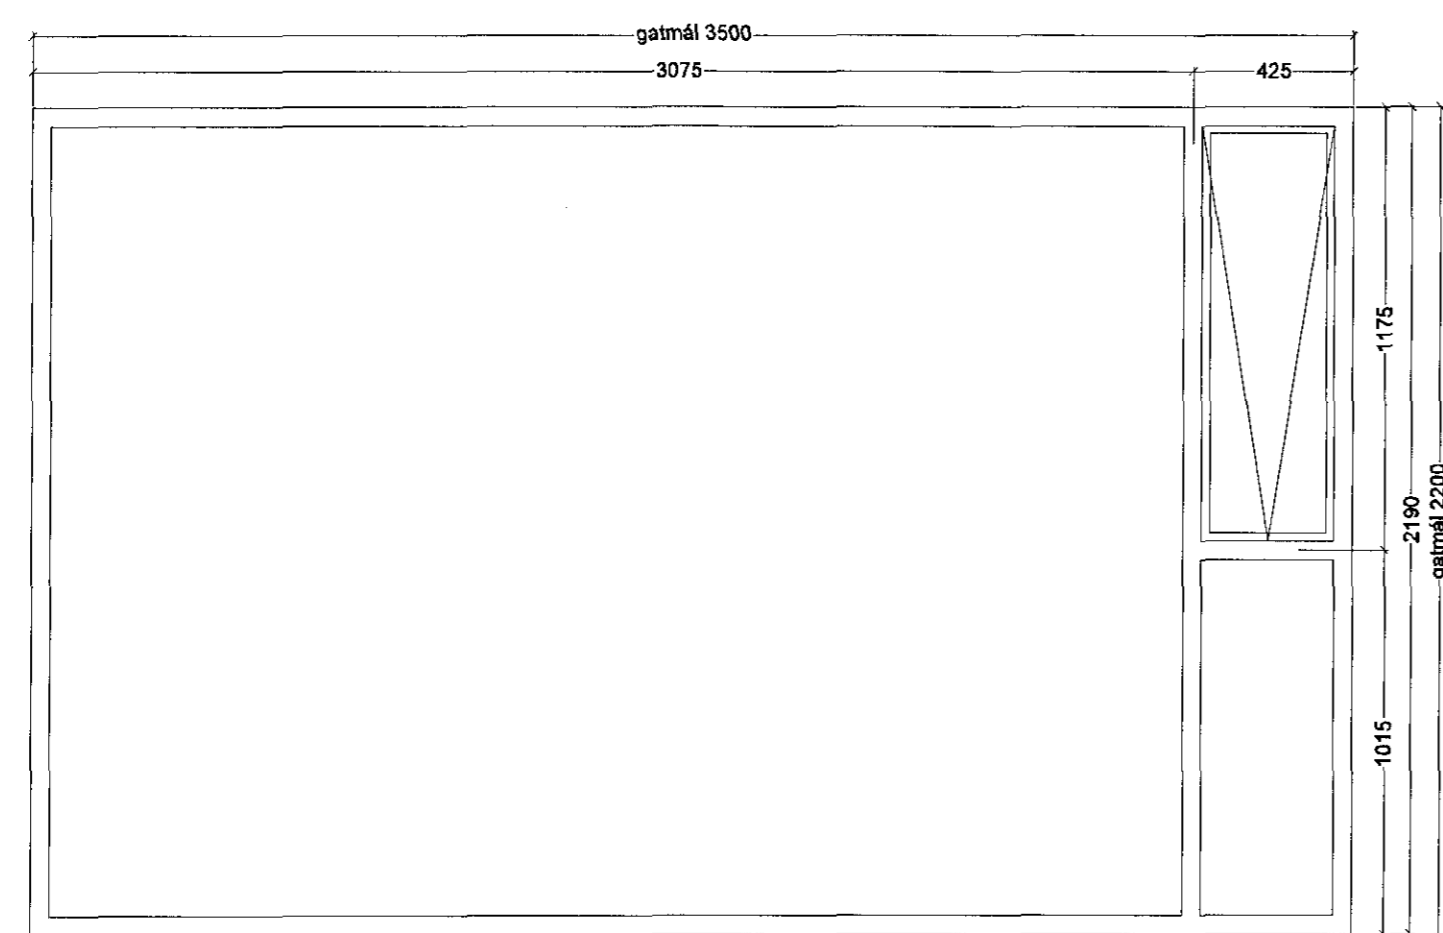





G-06 - 1 stk

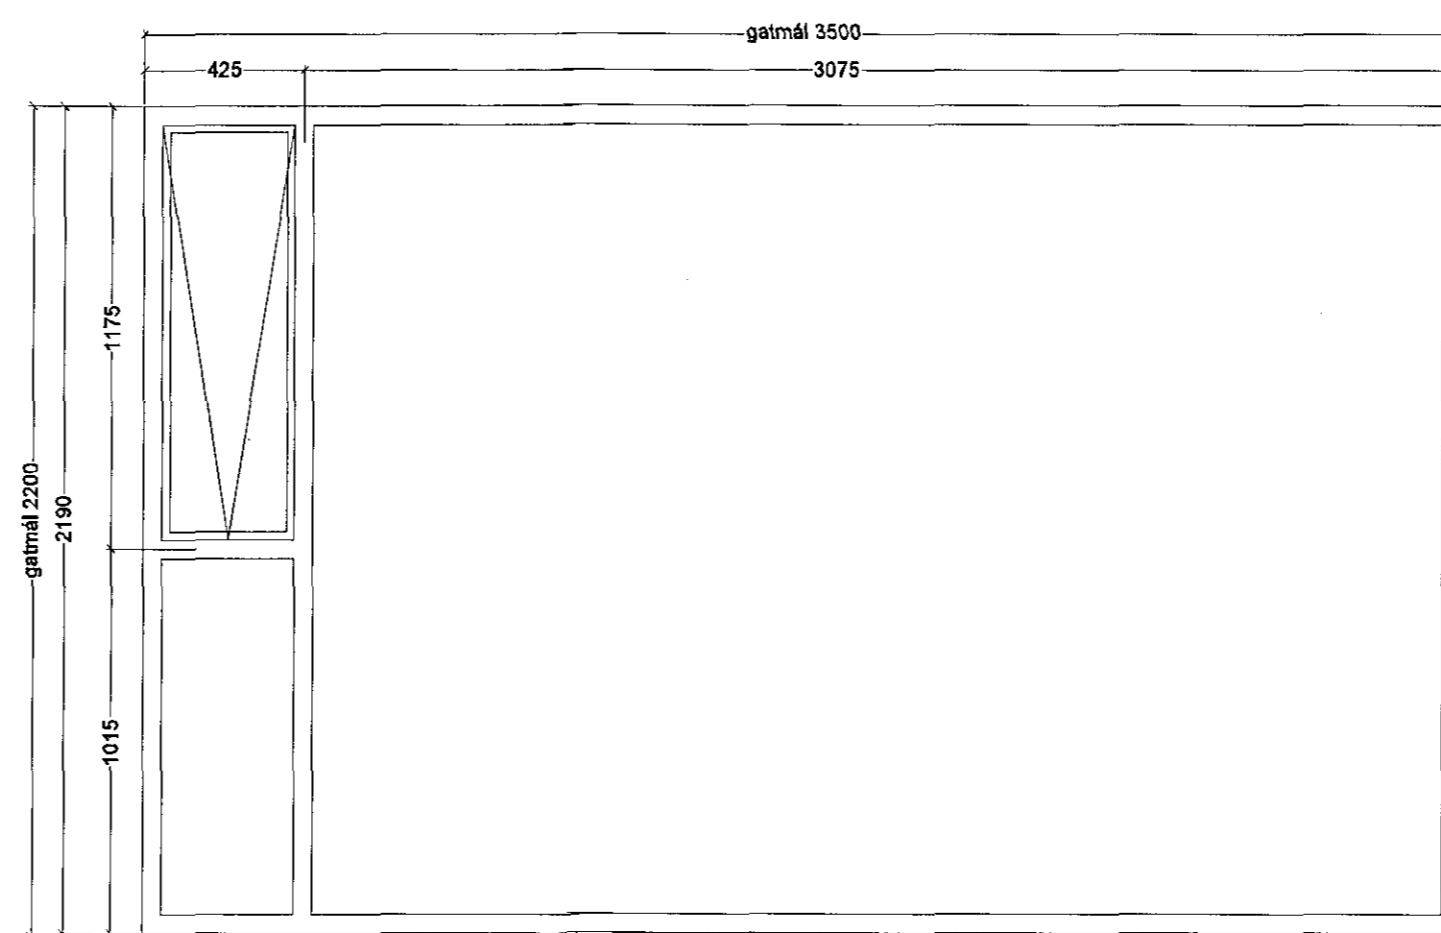

G-11 - 1 stk

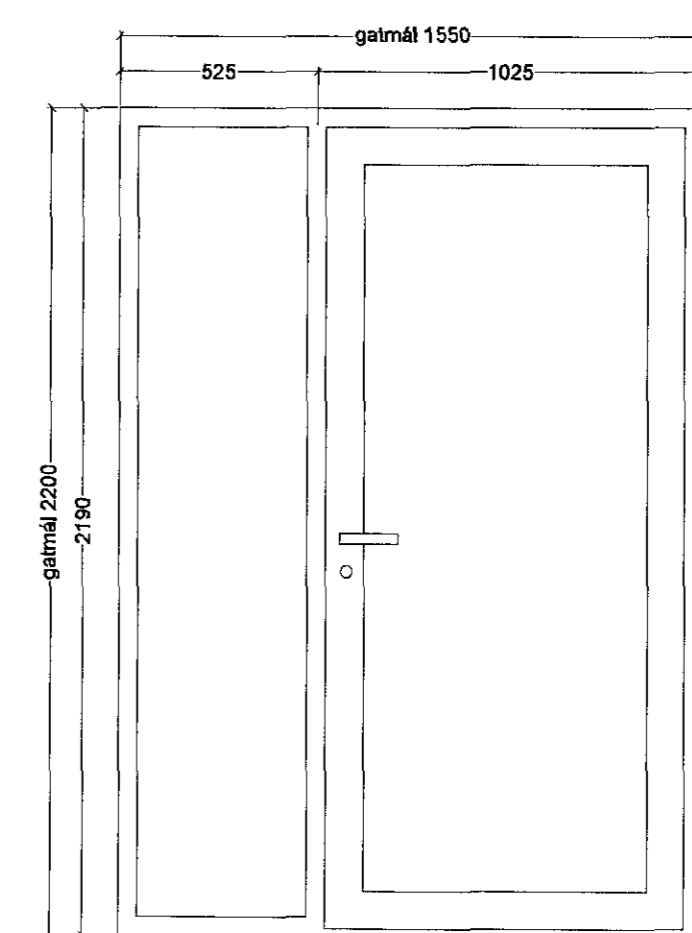

G-07 - 1 stk

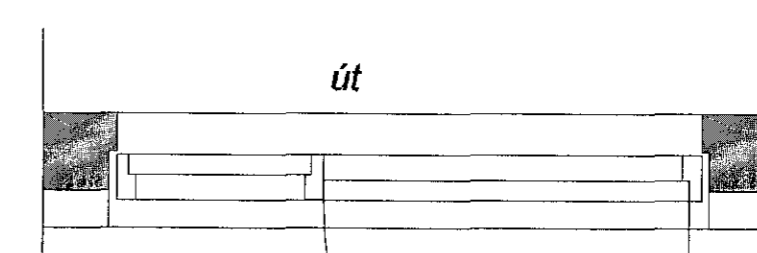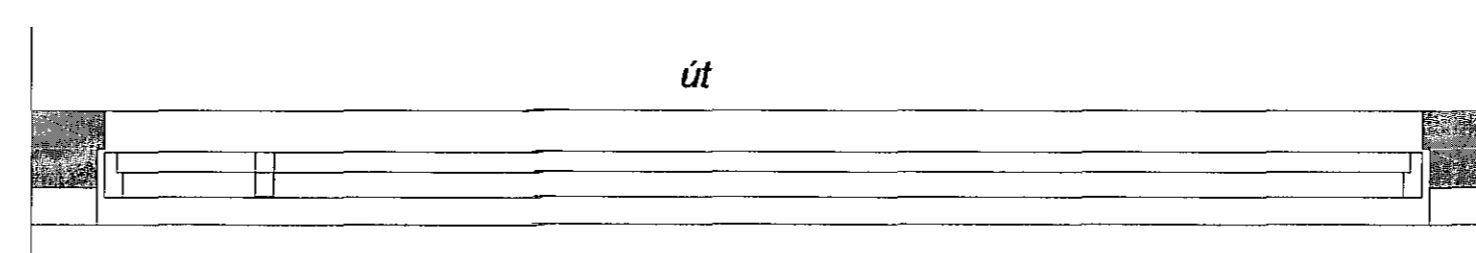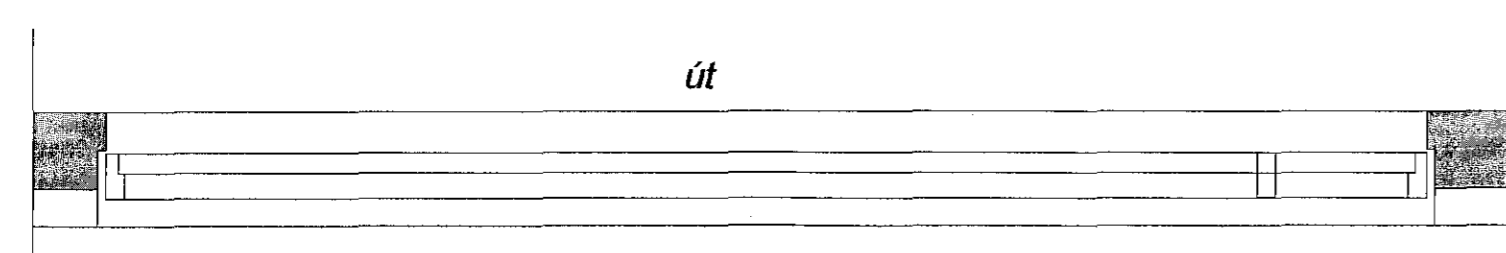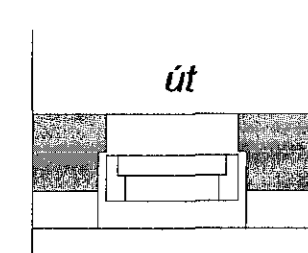

| | |
|--------------|--|
| Verkhell: | Lyngberg 15A & 15B Parhús - Hafnarfjörður |
| Verkhli: | SÉRUPPDRÁTTUR - GLUGGAYFIRLIT |
| Teiknúmer: | 2.05 |
| Mælikvæði: | 1:20 |
| Teiknað: | BH |
| Yfirfarið: | SH |
| Samþykkt: | |
| Verknúmer: | 14048 |
| Útgáfudagur: | |
| Teiknalað: | |
| Úprentað: | Jun 04, 2015 - 9:31 |

Sig. Steingrimsdóttir SH



BOLHOLT 8-105 REYKJAVÍK
SÍMI: 570 5700 - FAX: 570 5701
arkthing@arkthing.is - www.arkthing.is

SIGURÐUR HALLGRÍMSSON, HJÓRTUR PÁLSSON, 170753-3139 ARKITEKT, 080152-4429 BYGG.FR.