




STAMMI F1 1:50

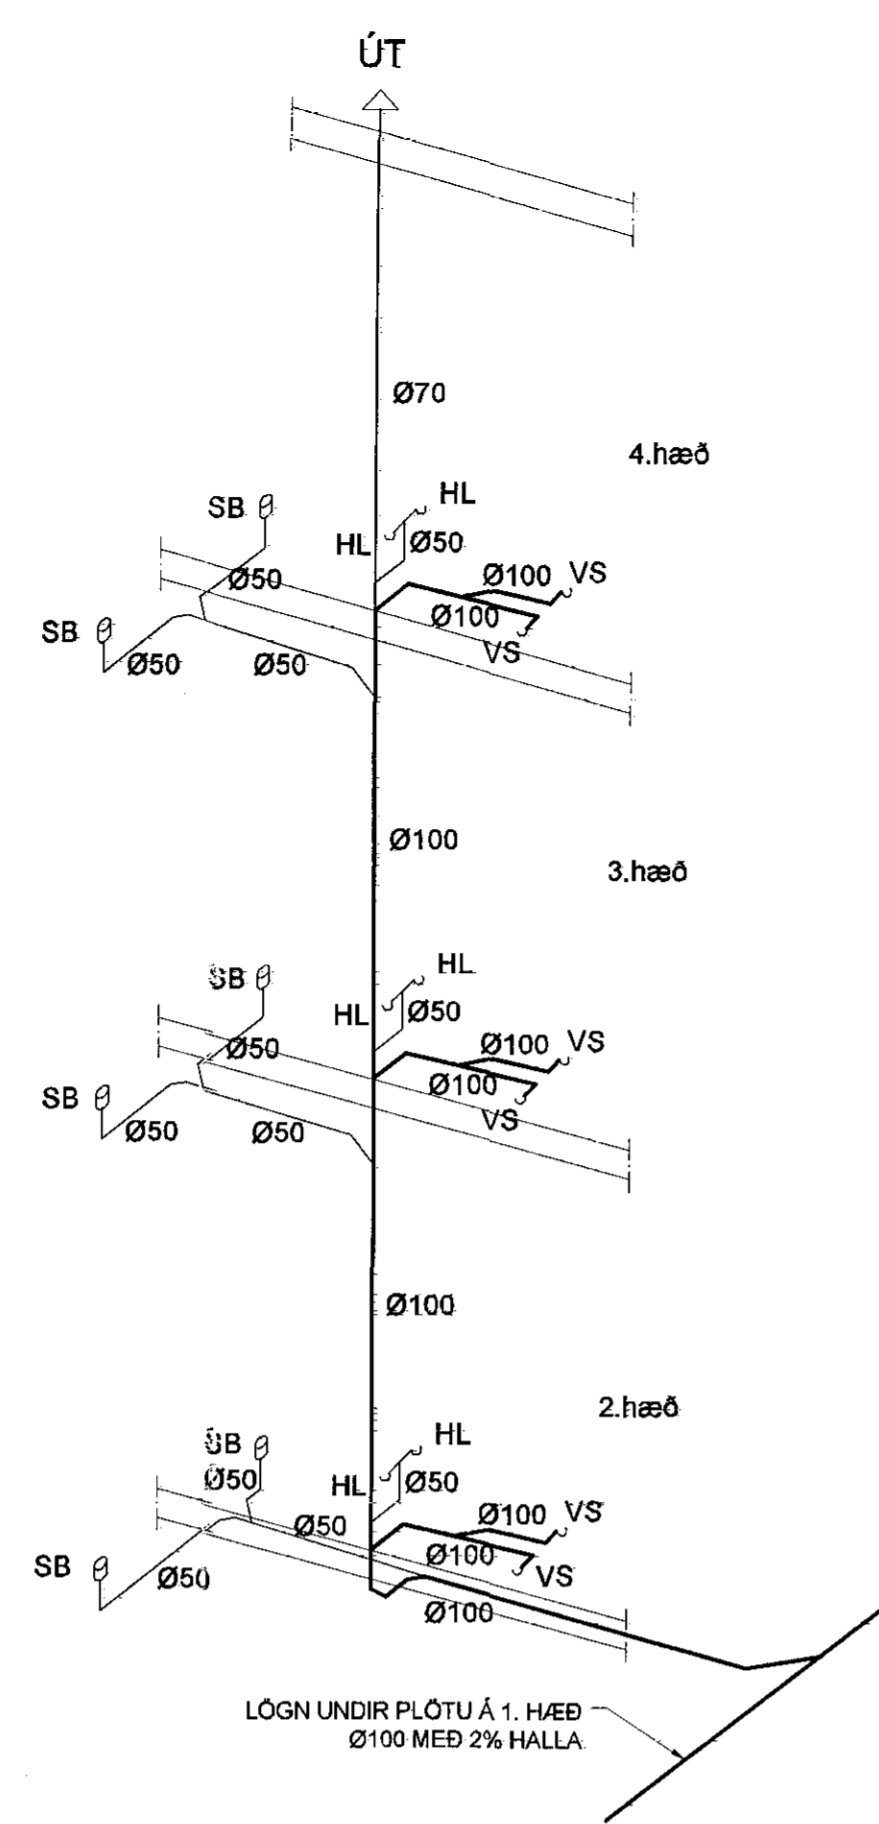


STAMMI F2 1:50

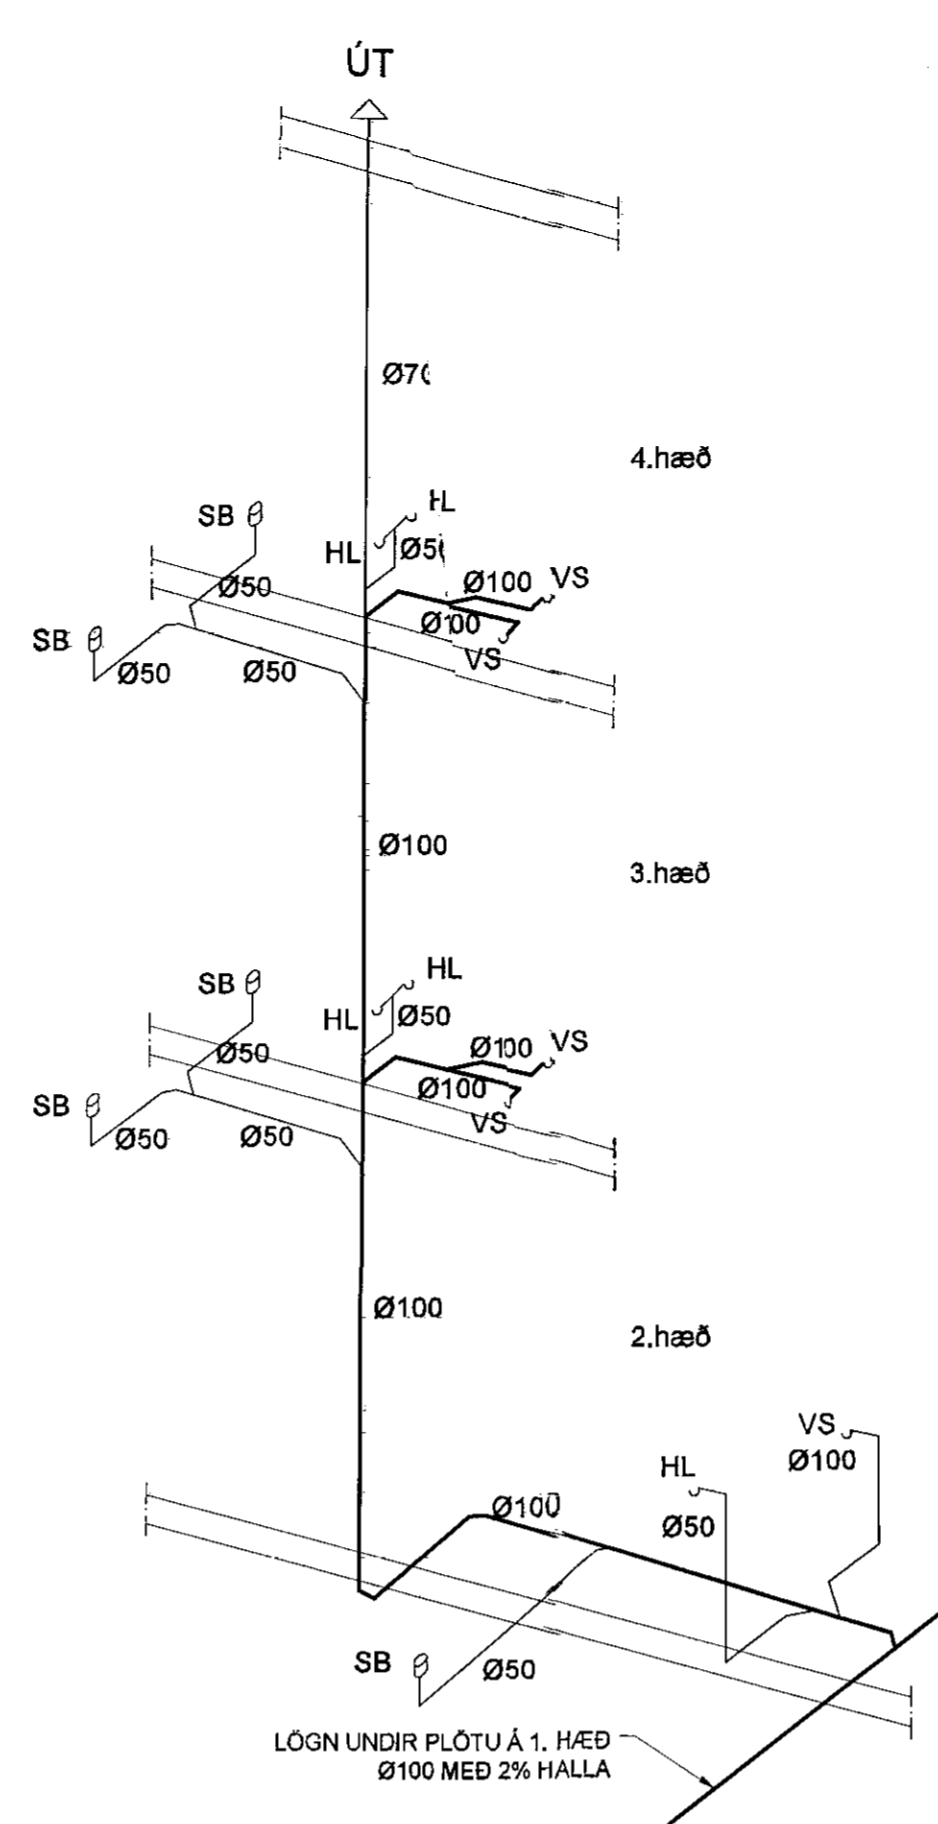


STAMMI F3 1:50

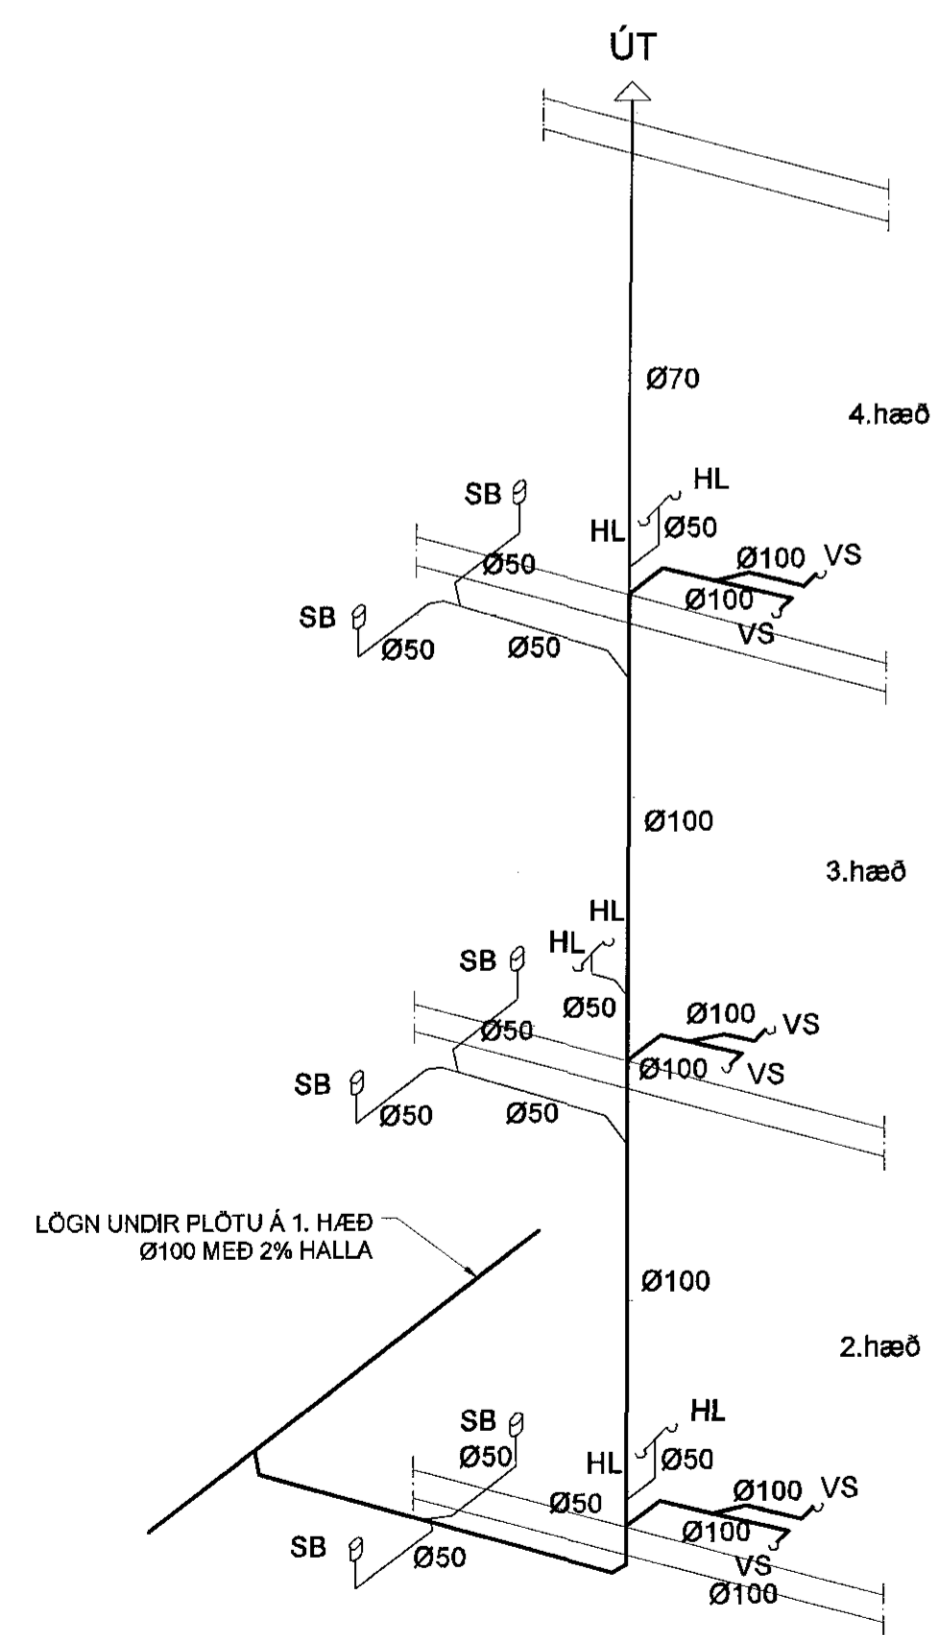

STAMMI F4 1:50

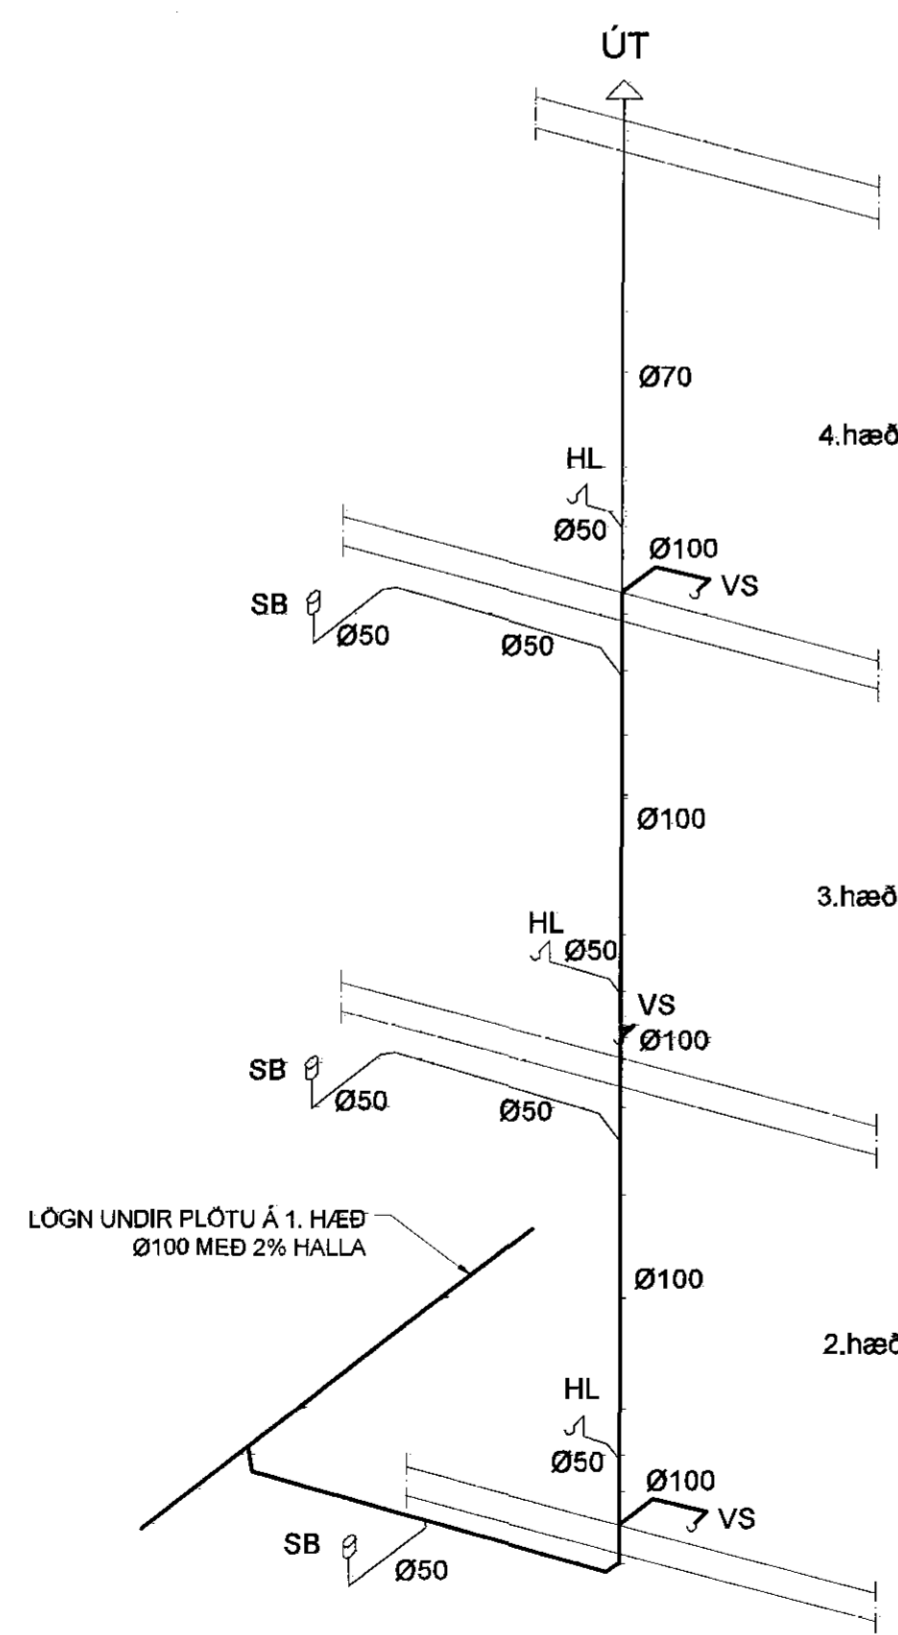

STAMMI F5 1:50

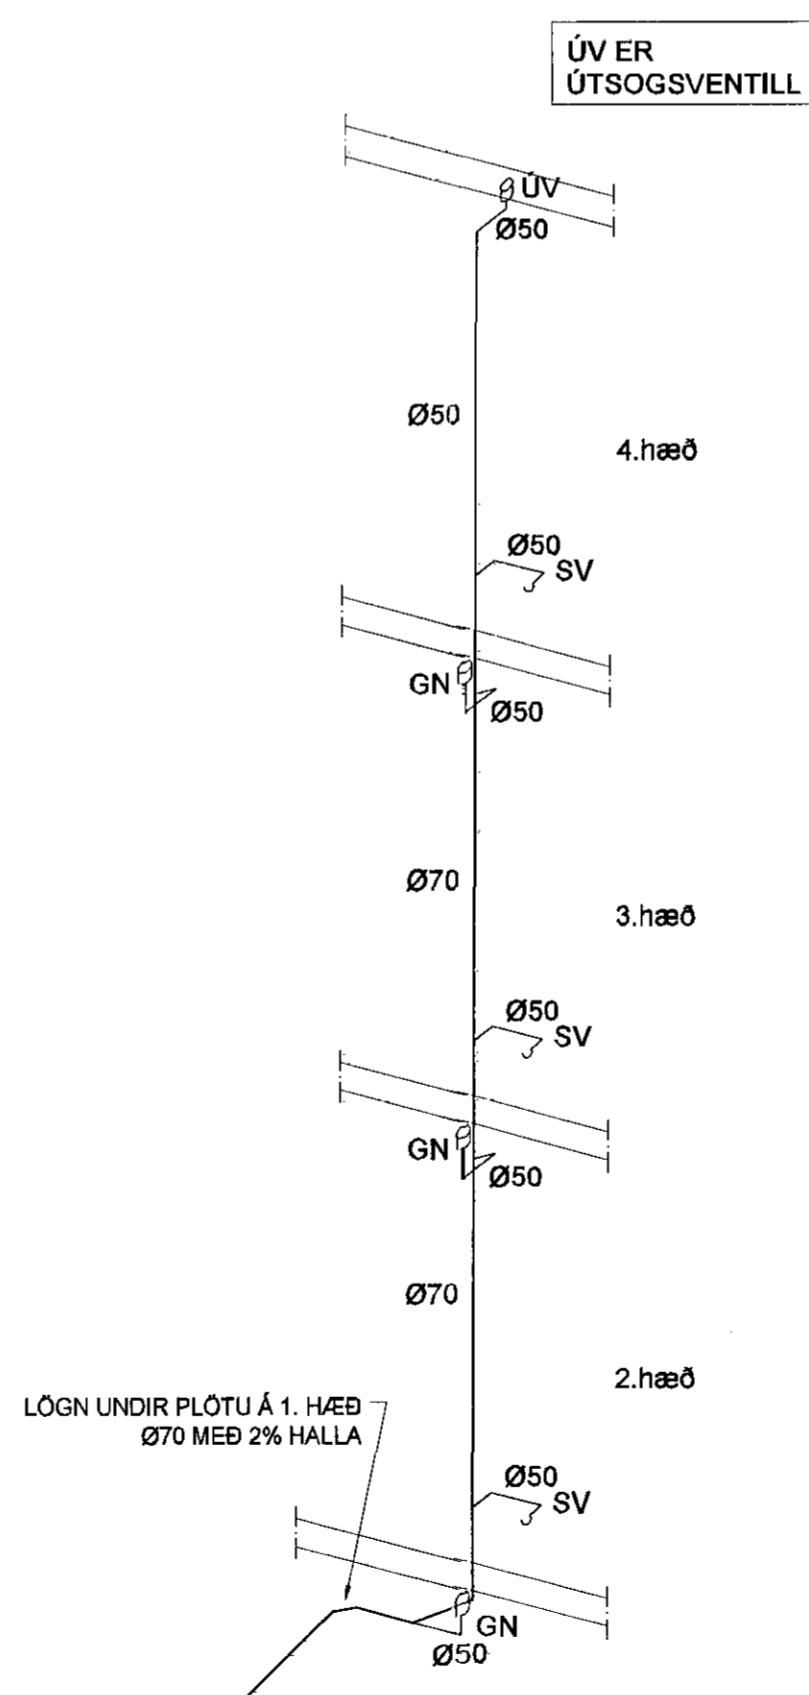

STAMMI F6 1:50

aðalhöfundur: Kári Eiríksson - Arkitekt FAI - kt: 070365-0059

BR.	DAGS.	TEXTI
TJARNAVELLIR 3		HAFNARFIRÐI
FRÆRENNISLAGNIR RÚMMYND		
HANNAÐ: GL	TEIKNAD: GL	YFIRF: KMP
DAGS: 24.04.2015	KT: 130257-2409	
SAMBYKKT: <i>Klar</i>	SKJAL:	
KVARNI 1:50		BLAÐ NR.
VK Verkfæðistofa		L-21
Brautarholti 10, 105 Reykjavík		
Sími: Gam 821-4922		
verkapp@verkfedi.is		
Kristinn Már Þorsteinsson		
AÐALUPPDRETTIR:		