




Norð-austur anddyri
Mkv: 1:50

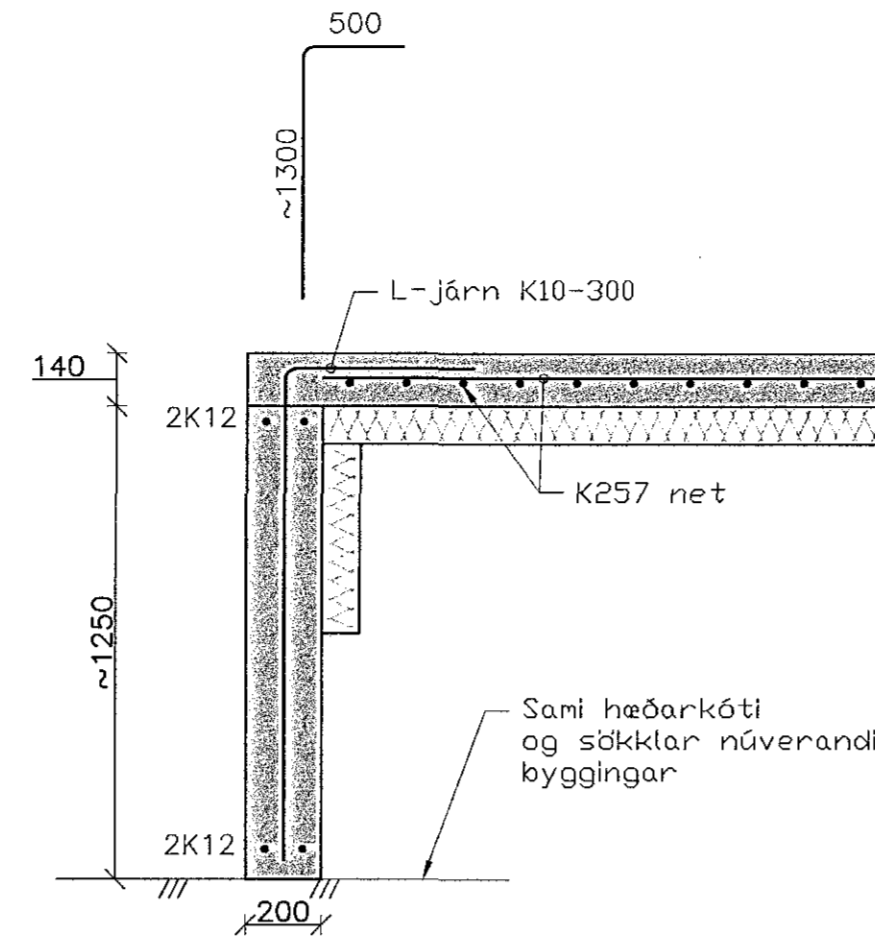


3 Sökkull
Mkv: 1:20

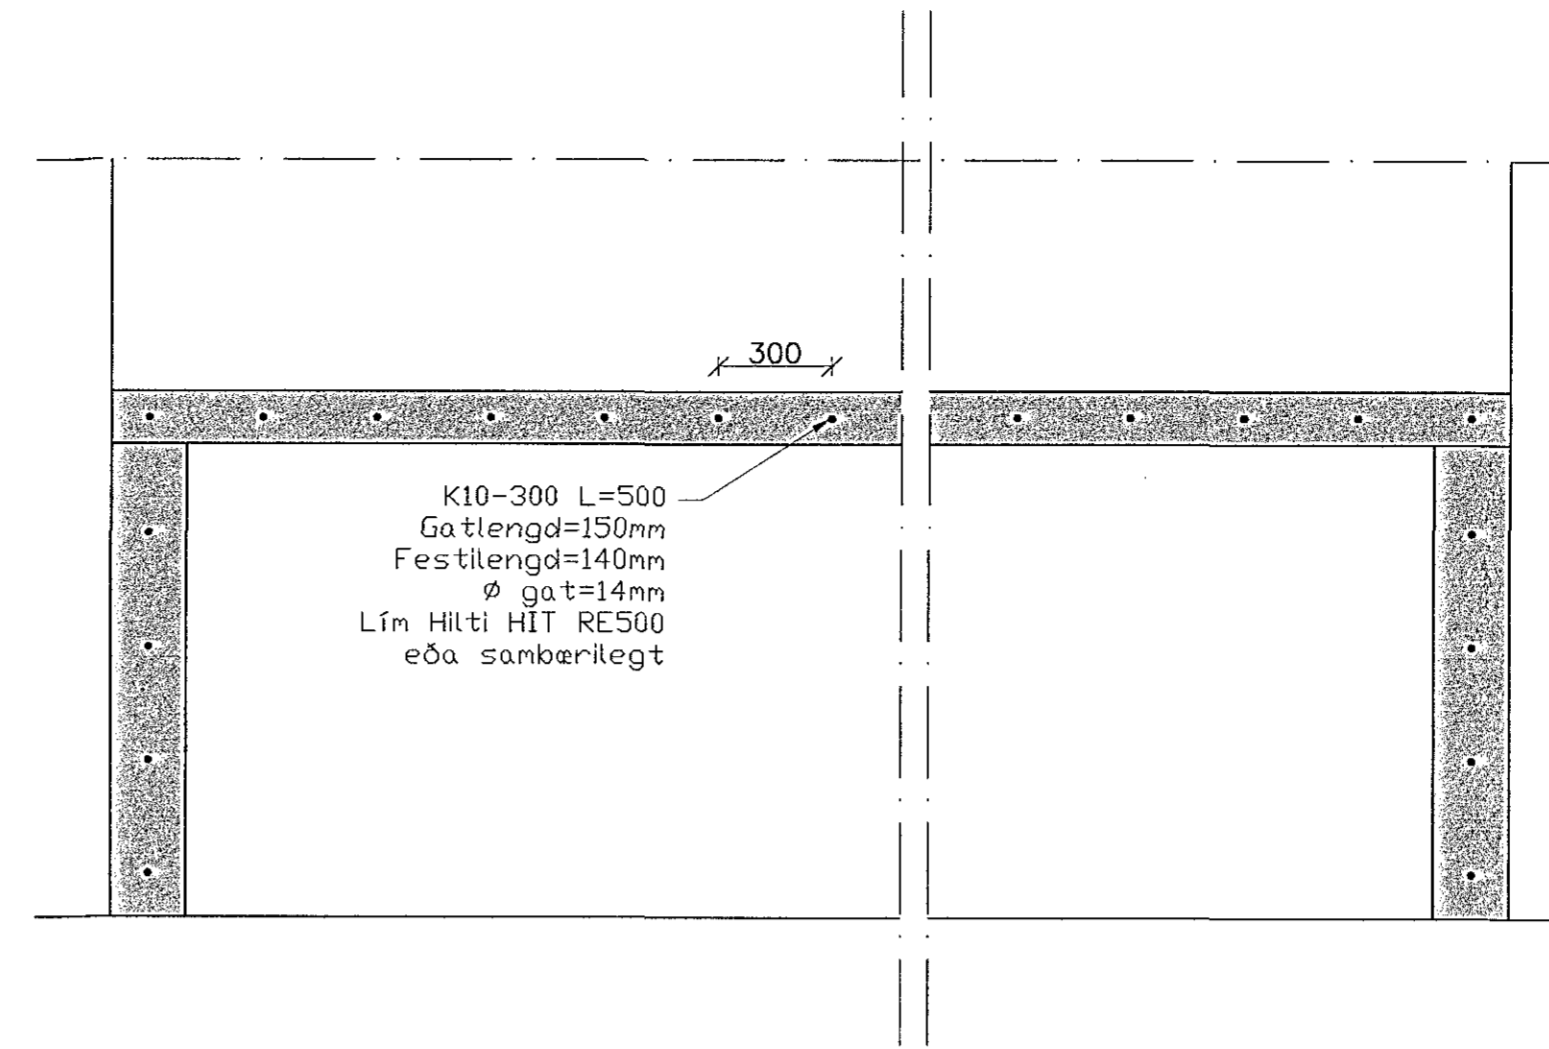


4 Tenging við núverandi byggingu
Mkv: 1:20

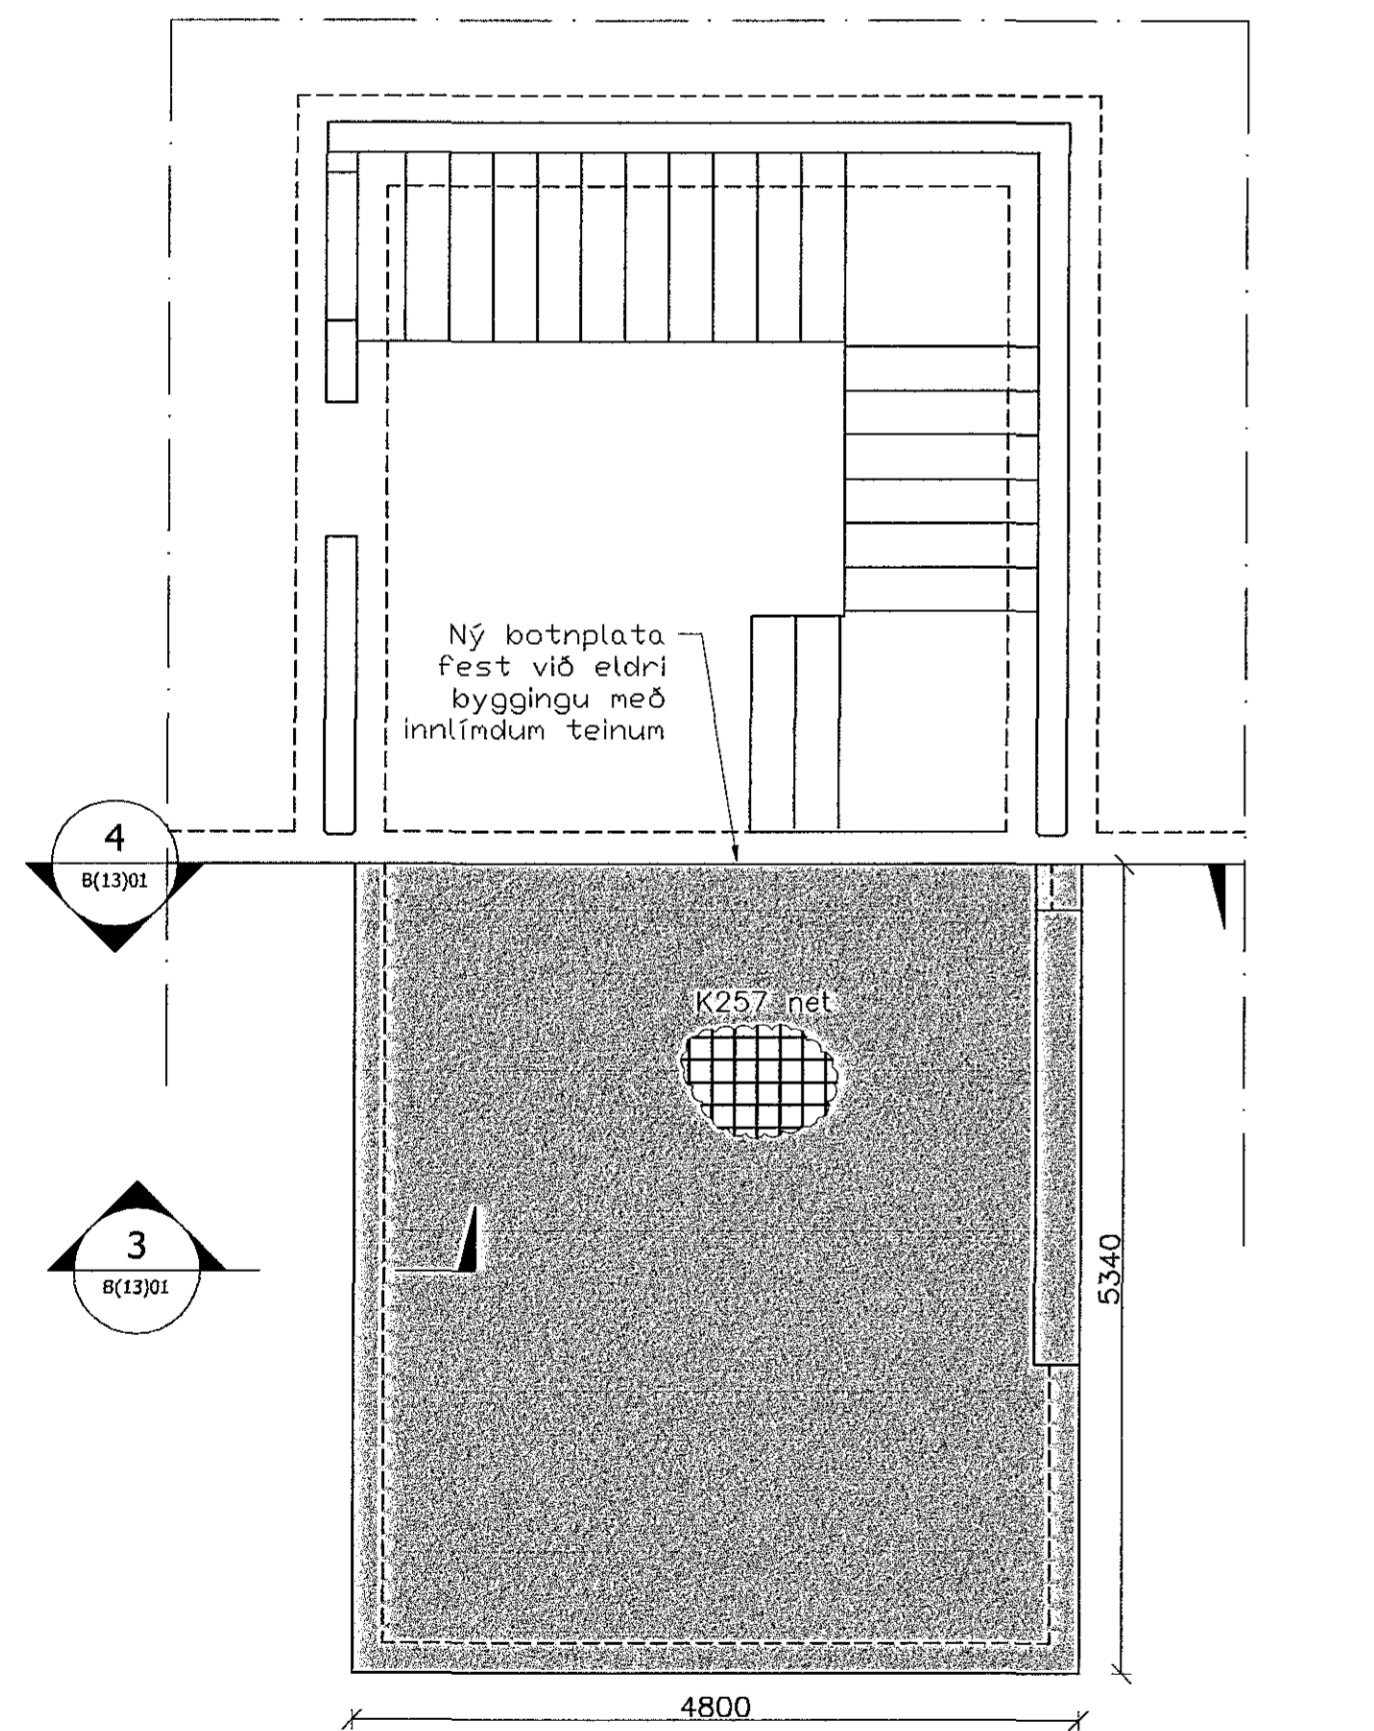


Suð-vestur anddyri
Mkv: 1:50

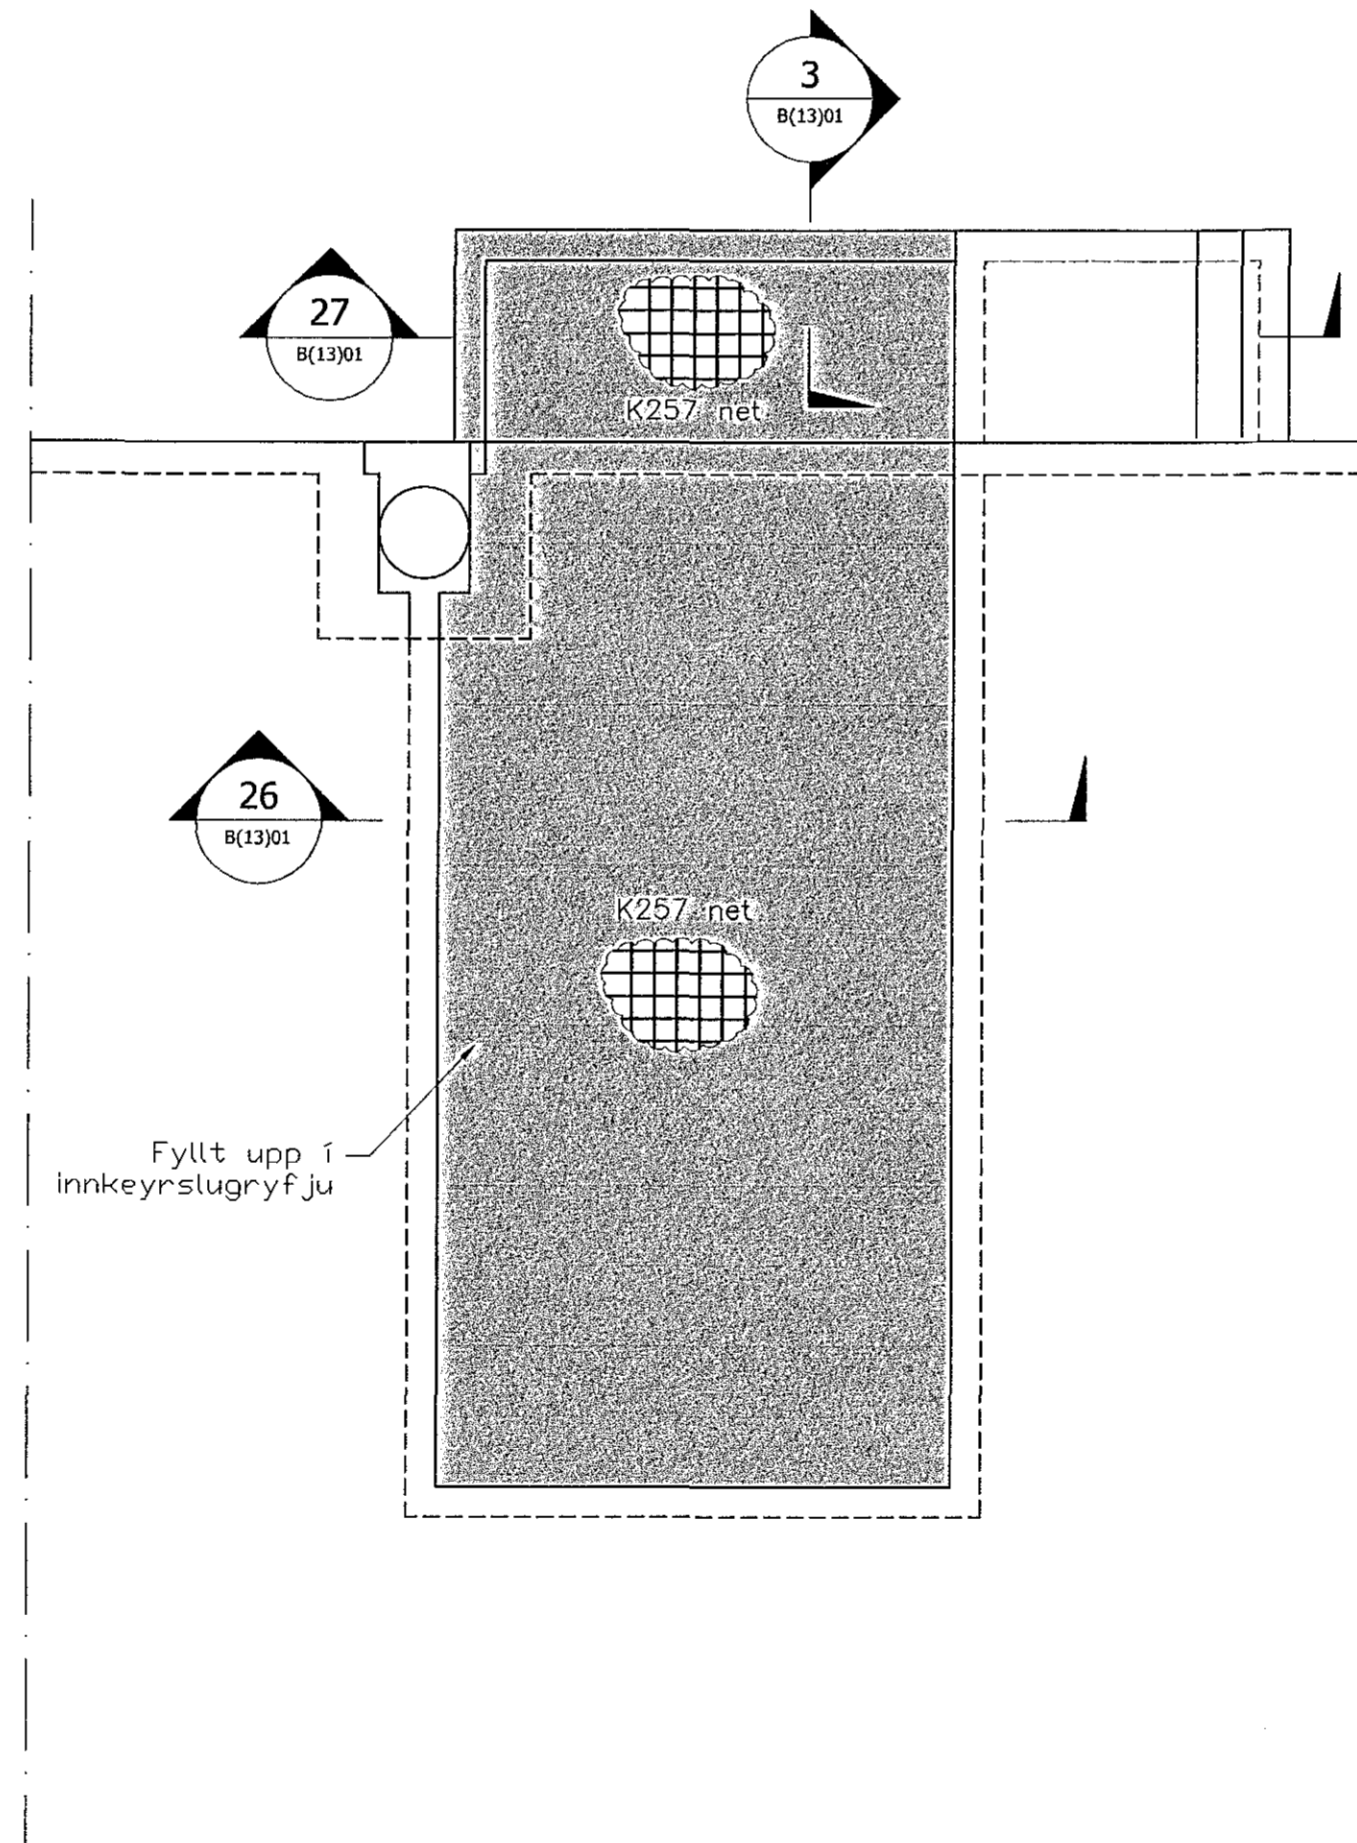

Vörumóttaka
Mkv: 1:50

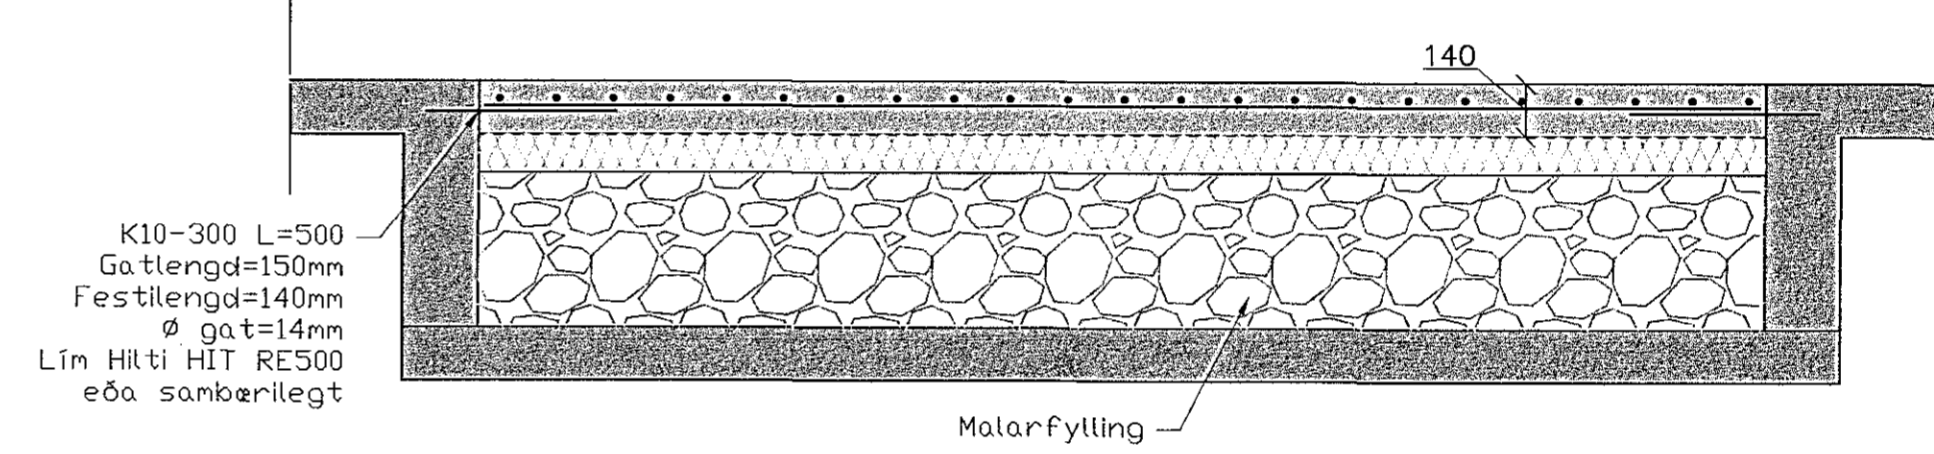

26 Fylling í innkeyrslugryfju
Mkv: 1:20

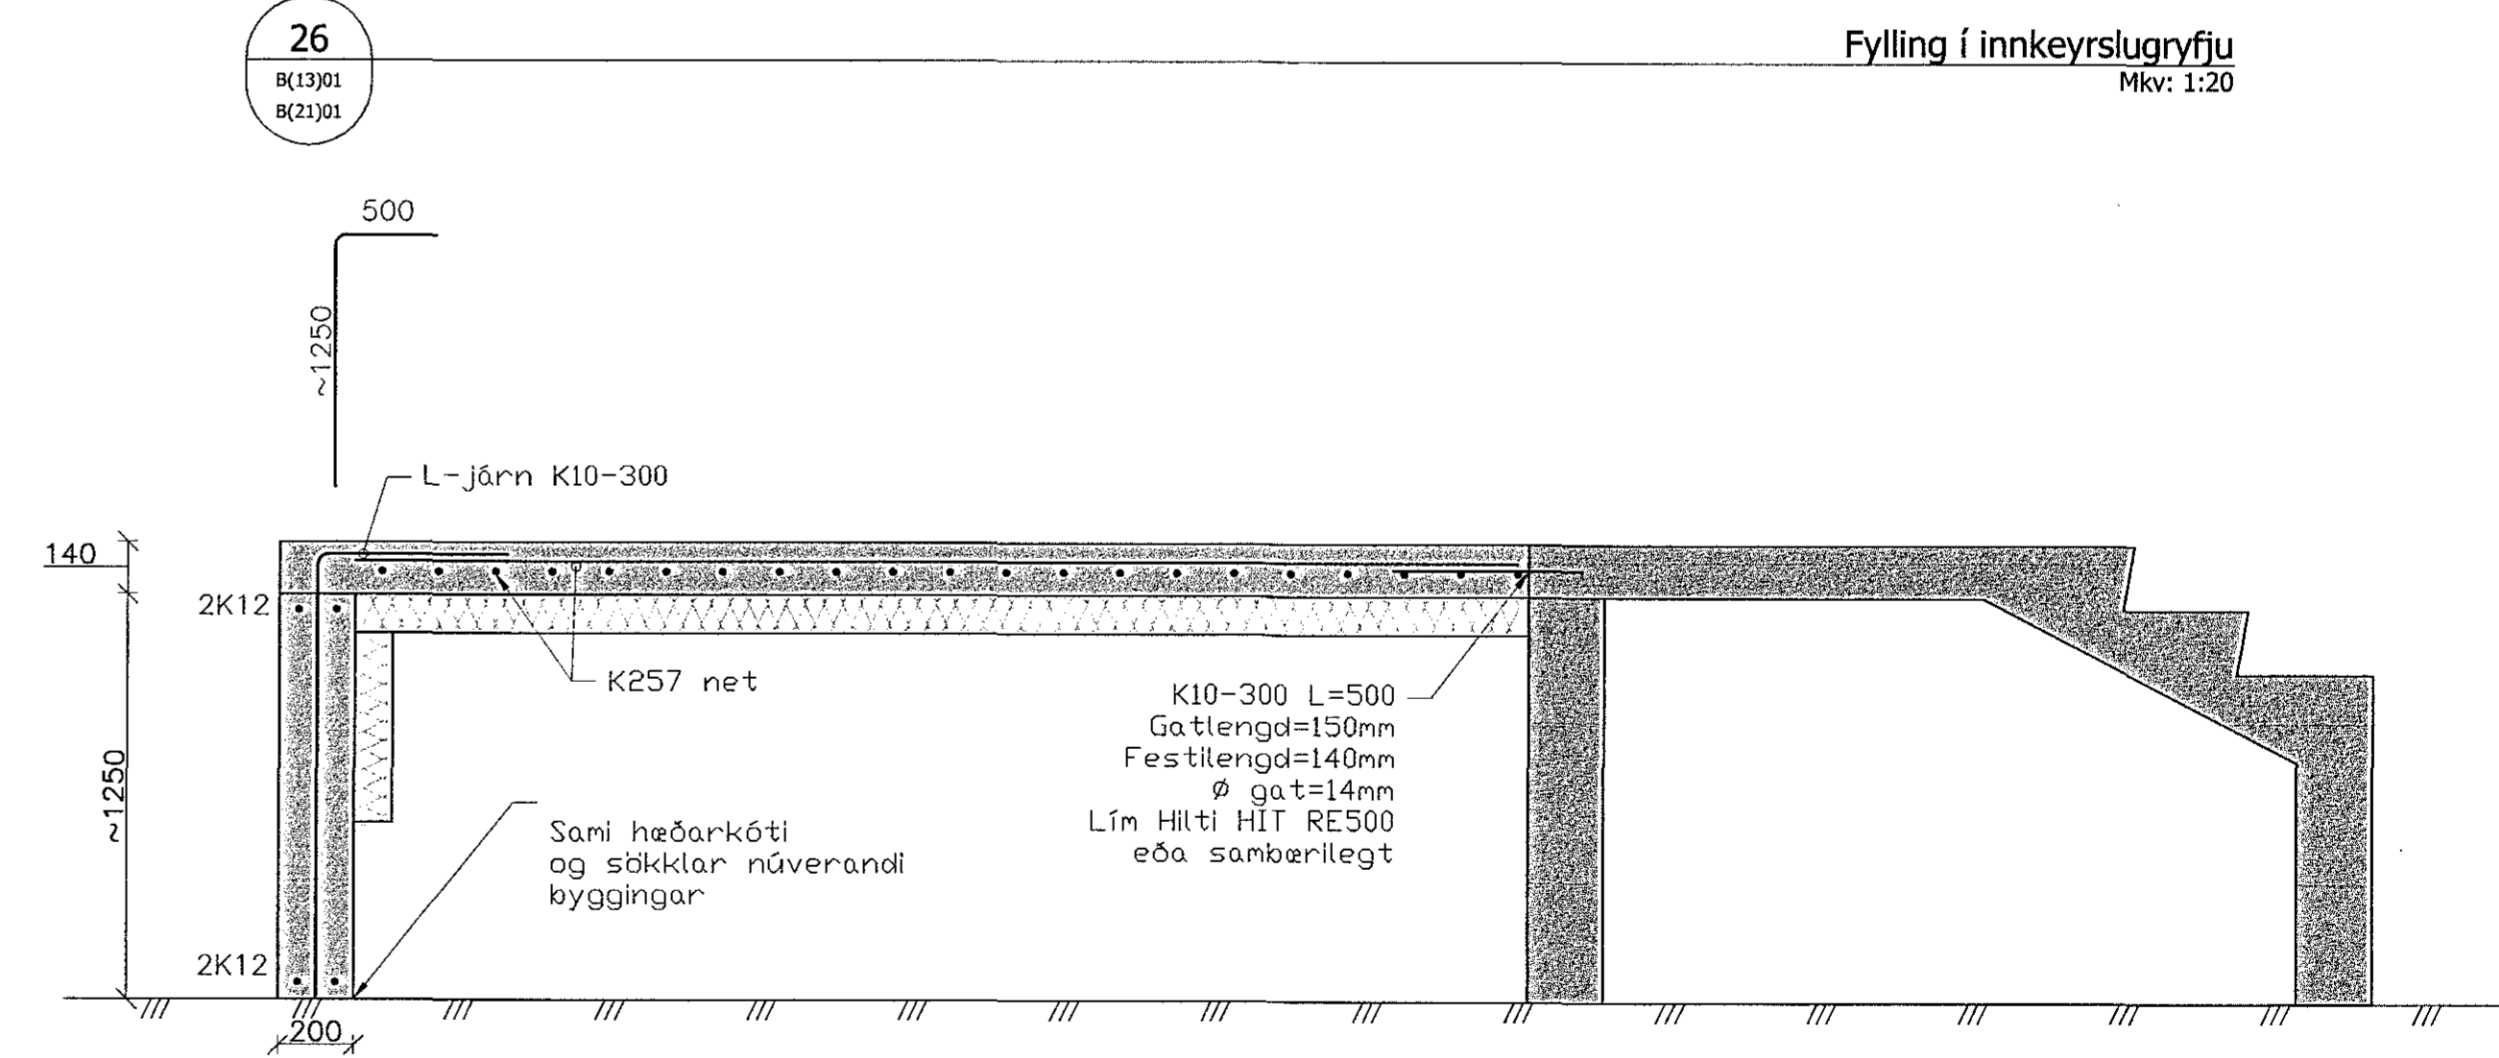

27 Stækkun á útitróppun
Mkv: 1:20

Útskýringar:
Explanations:

Nr.:	1	Framkvæmdateikning	Dags.:	01.06.15	HJE
No.:			Breyting:		
			Revisión:		
			Dags.:		
			Date:		
			Samþykkt:		
			Notk. heimil.:		
			Approved:		
			Released:		

This drawing is the property of Rio Tinto Alcan Iceland Ltd. and handed out for personal use only. It may neither be copied nor made available to others without permission of Rio Tinto Alcan Iceland Ltd. The receiver is liable for any misuse.

Stærð: A1
Formnúmer: 108
Mkv.: 1:20
Skipti: 1

Dimensions without tolerances according to ISO 2768-1 meðan.

HNIIT
VERKFRÆÐISTOFA
Háaleitisbraut 58-60
108 Reykjavík
Sími: 570-0500
Fax: 570-0503
www.hniit.is

Dagsetning: / Date: 01.06.2015
Hannað: / Designed: HJE/ESS/AMG
Teiknað: / Drawn: ESS/AMJ
Yfirfarið/Checked: 1 Samþykkt/Approved: HJE
Teiknir, verktaði: / Supplier Dwg.No.:
Hluti af: / Part of:

Mötuneytisbygging, styrking 1. áfangi
Burðarvirki
Botnplata og sökkjar
Teg. teikningar:
Dwg. type:
Rio Tinto Alcan
ISAL Yfirland og skráð, daga: / ISAL Checked, date:
ISAL Samþykkt, daga: / ISAL Approved, date:

Hönnunarstjóri:
Porkell Magnússon, arkitekt
Kt. 090364-6939
Burðarþolshönnuður:
Haukur J. Eiríksson
Kt. 131167-5479

Flökkur nr.: / Blað nr.:
Kostn.nr.: / Acc.No.: / Blámr.: / Eq.No.:
4130 / 02360
MKS nr.:
UM20
Töknun. ISAL / Dwg.no. of ISAL:
B(13)01
Breyt./Rev.:
1