


Samþykkt bann
24. júlí 2015
Byggingufulltrúinn í Hafnarfirði
P.h. Höflur S. Gunnlaugsson

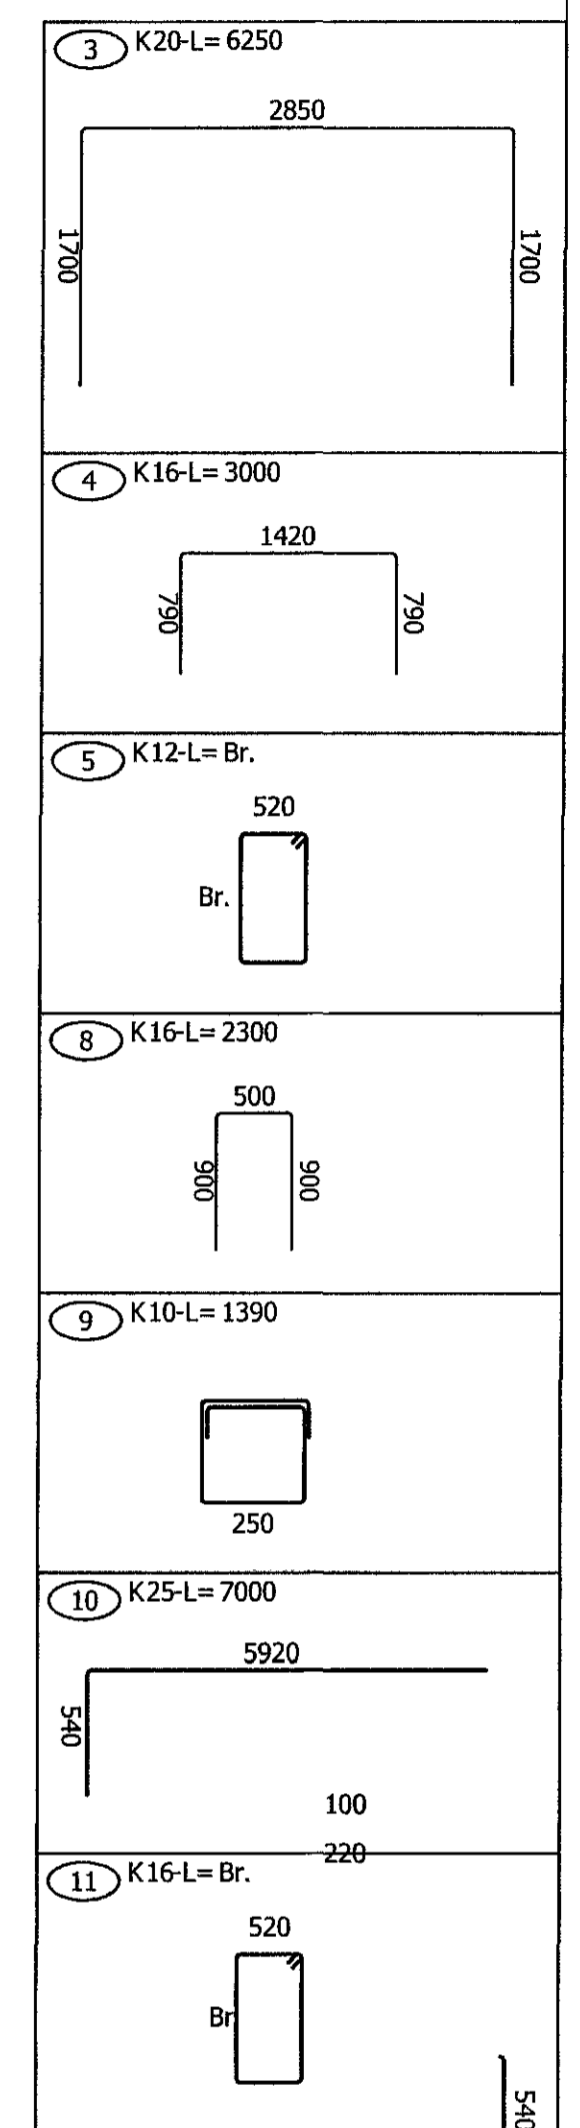

- Útskýringar:
Explanations:
- 1) Lokist með U-lykkjum sbr. kafla 2.7 á teikningu B(00)01
 - 2) Mál skal staðfesta á staðnum áður en stálsmiði hefst

Nr.:	1	Frámvarmdateikning	Dags.:	01.06.15	HJE
Breyting:			Dags.:		
Revision:			Date:		
			Samþykkt:		Notk.heimil.:
			Approved:		Released:

This drawing is the property of Rio Tinto Alcan Iceland Ltd. and handed out for personal use only. It may neither be copied nor made available to others without permission of Rio Tinto Alcan Iceland Ltd. The receiver is liable for any misuse.

Scale: A1
Dimensions without tolerances according to ISO 2768-1 medium.

HNIIT
VERKFRÆÐISTOFA
Háalestrauð 58-60
1108 Reykjavík
Sími: 570-0500
Faxi: 570-0503
www.hniit.is

Dagsetning: / Date: 01.06.2015
Hönnuð: / Designed: HJE/ESS/AMG
Teiknað: / Drawn: ESS/AMJ
Yfirfarið/Checked: HJE
Teiknað/verktaka: / Supplier Drawn:

Mötuneytisbygging, styrking 1. áfangi
Burðarvirki
Styrktarveggir D & E
Teg. teikningar:
Dwg. type:

Flökkur nr.: / Block no.:
Næsto bl. nr.: / Next page no.:
Kostn. nr.: / Acc. No.:
Búna. nr.: / Eq. No.:
4130 02360
AKS nr.: UM20
Breyt./Rev.: 1

Rio Tinto Alcan
Alcan Iceland Ltd
Straumavík
IS-222 Hafnarþorur
Iceland

ISAL Yfirráð og staða. daga: / ISAL Checked, date:
ISAL Samþykkt, daga: / ISAL Approved, date: