




1 Útveggur-þakbrún, niðurfall
A-0240 Lóðrétt deili

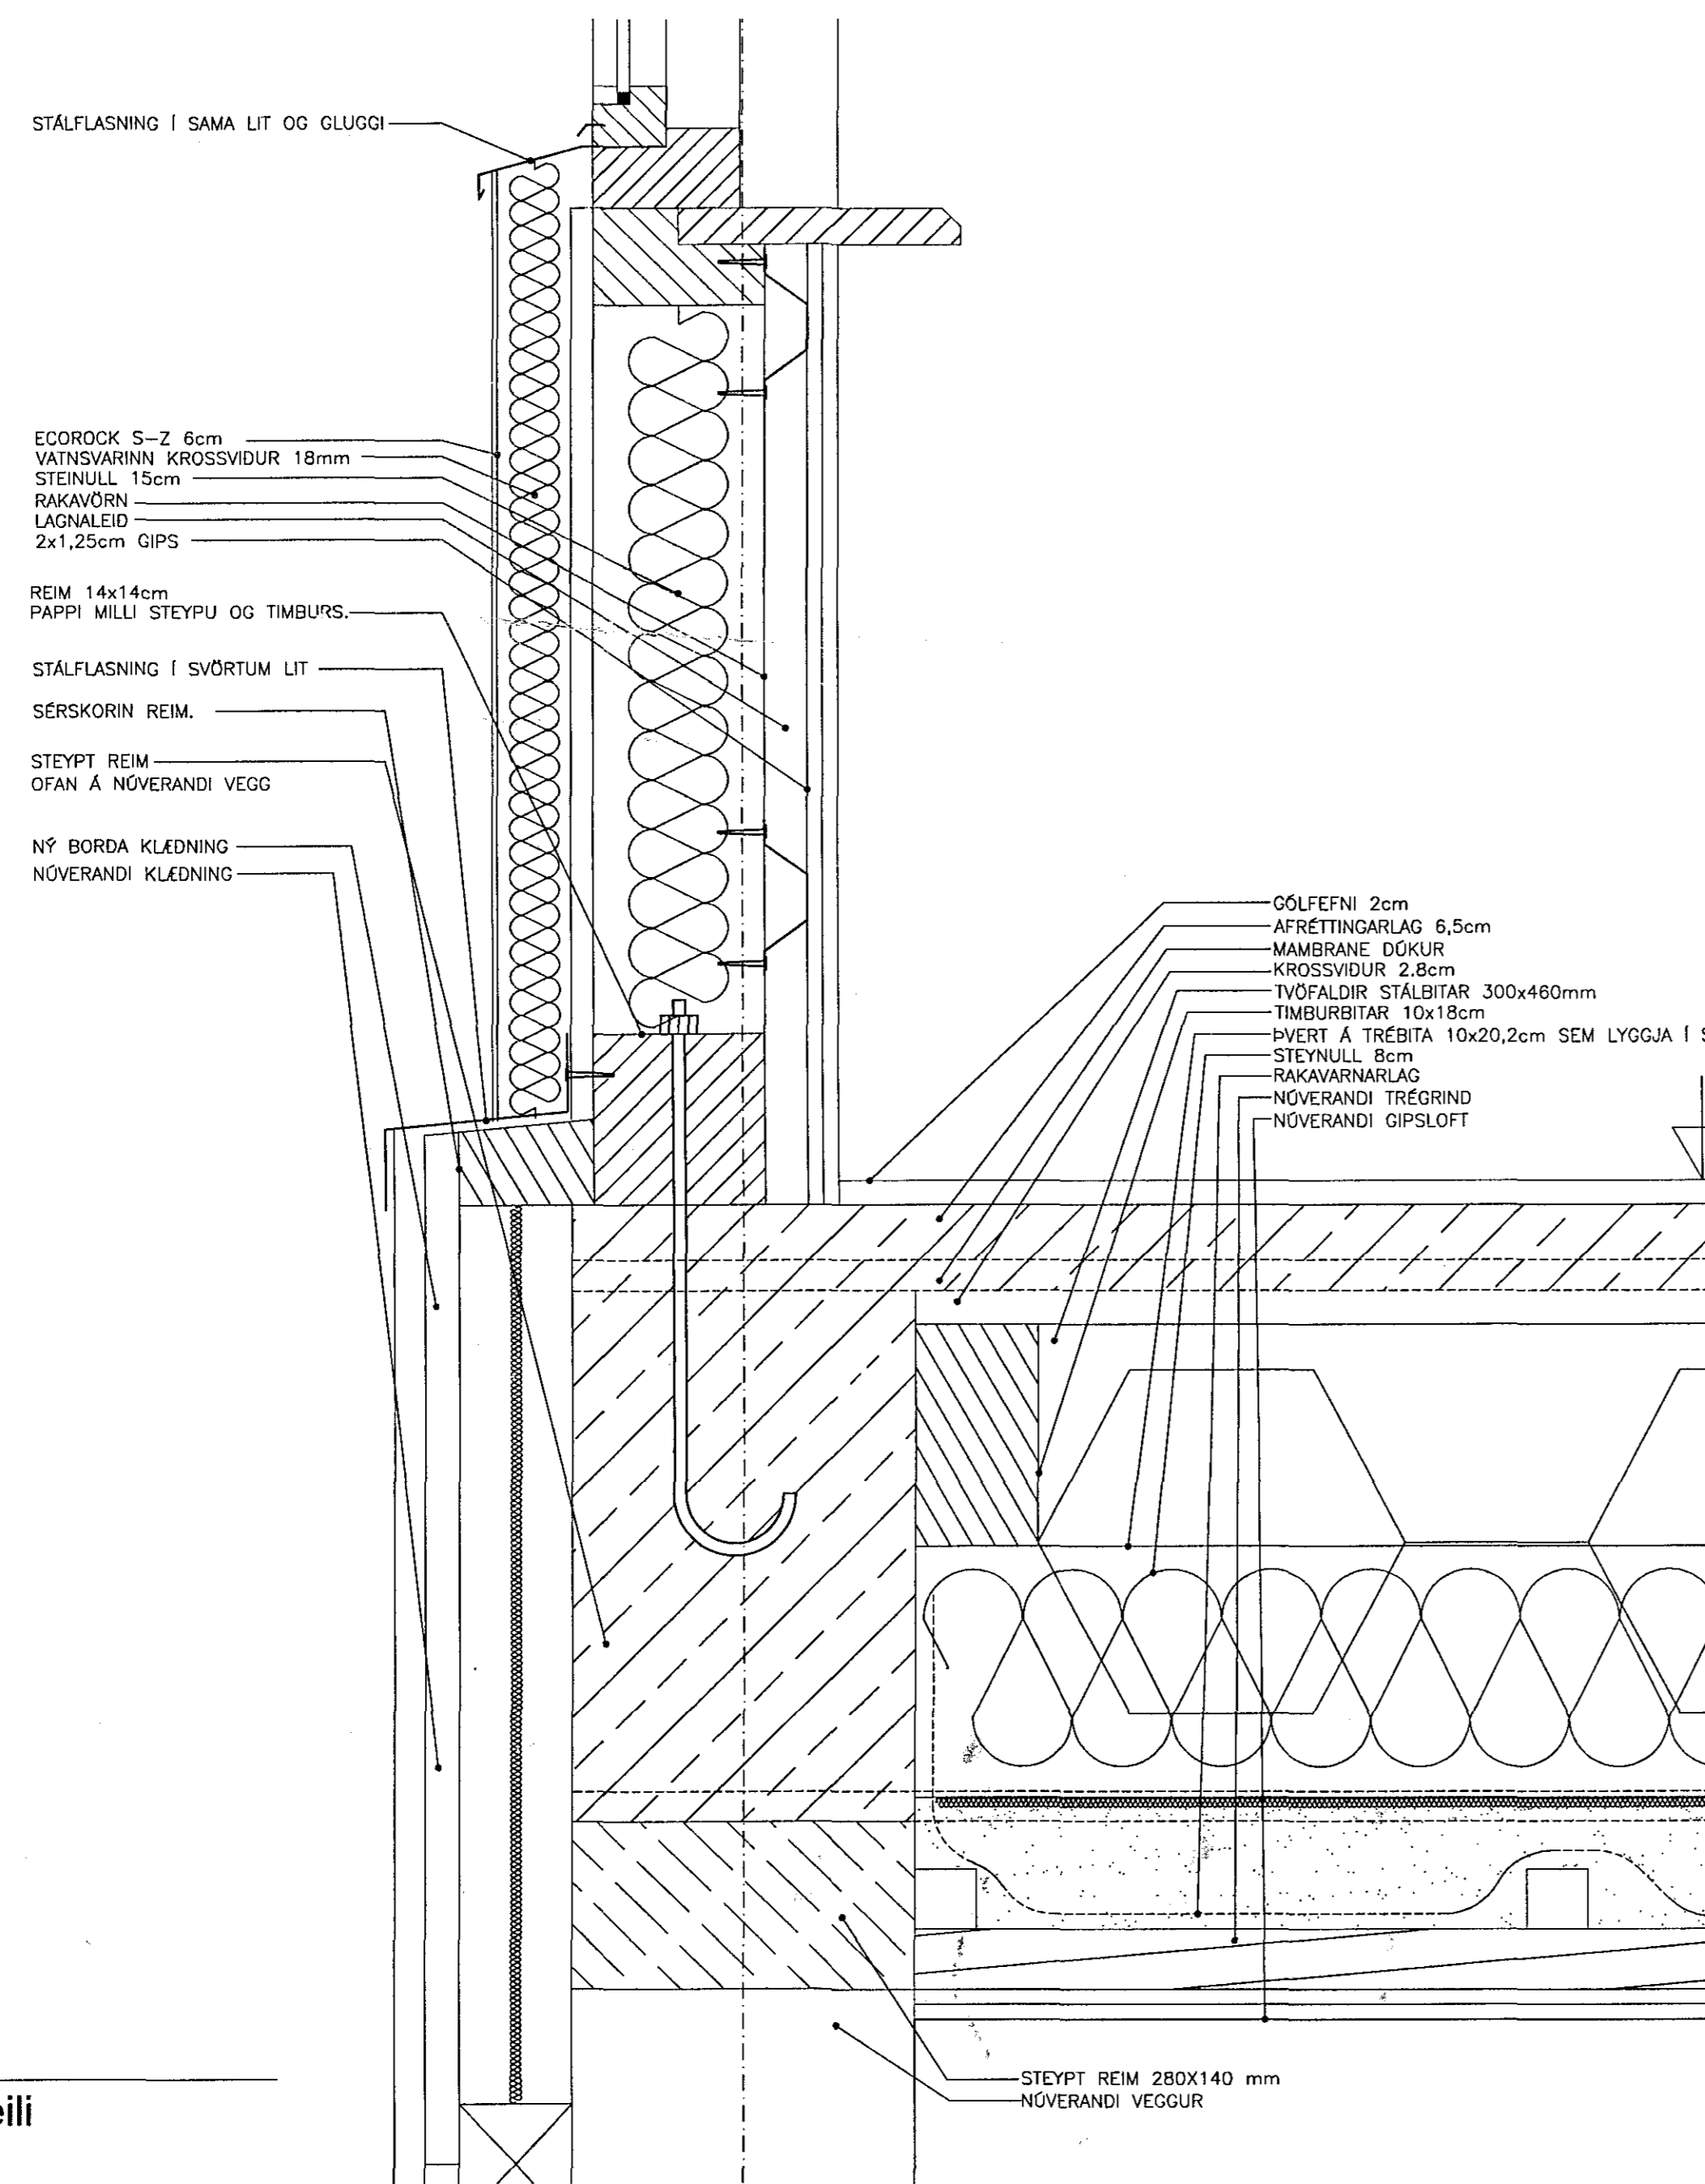

2 Útveggur
A-0240 Lóðrétt deili

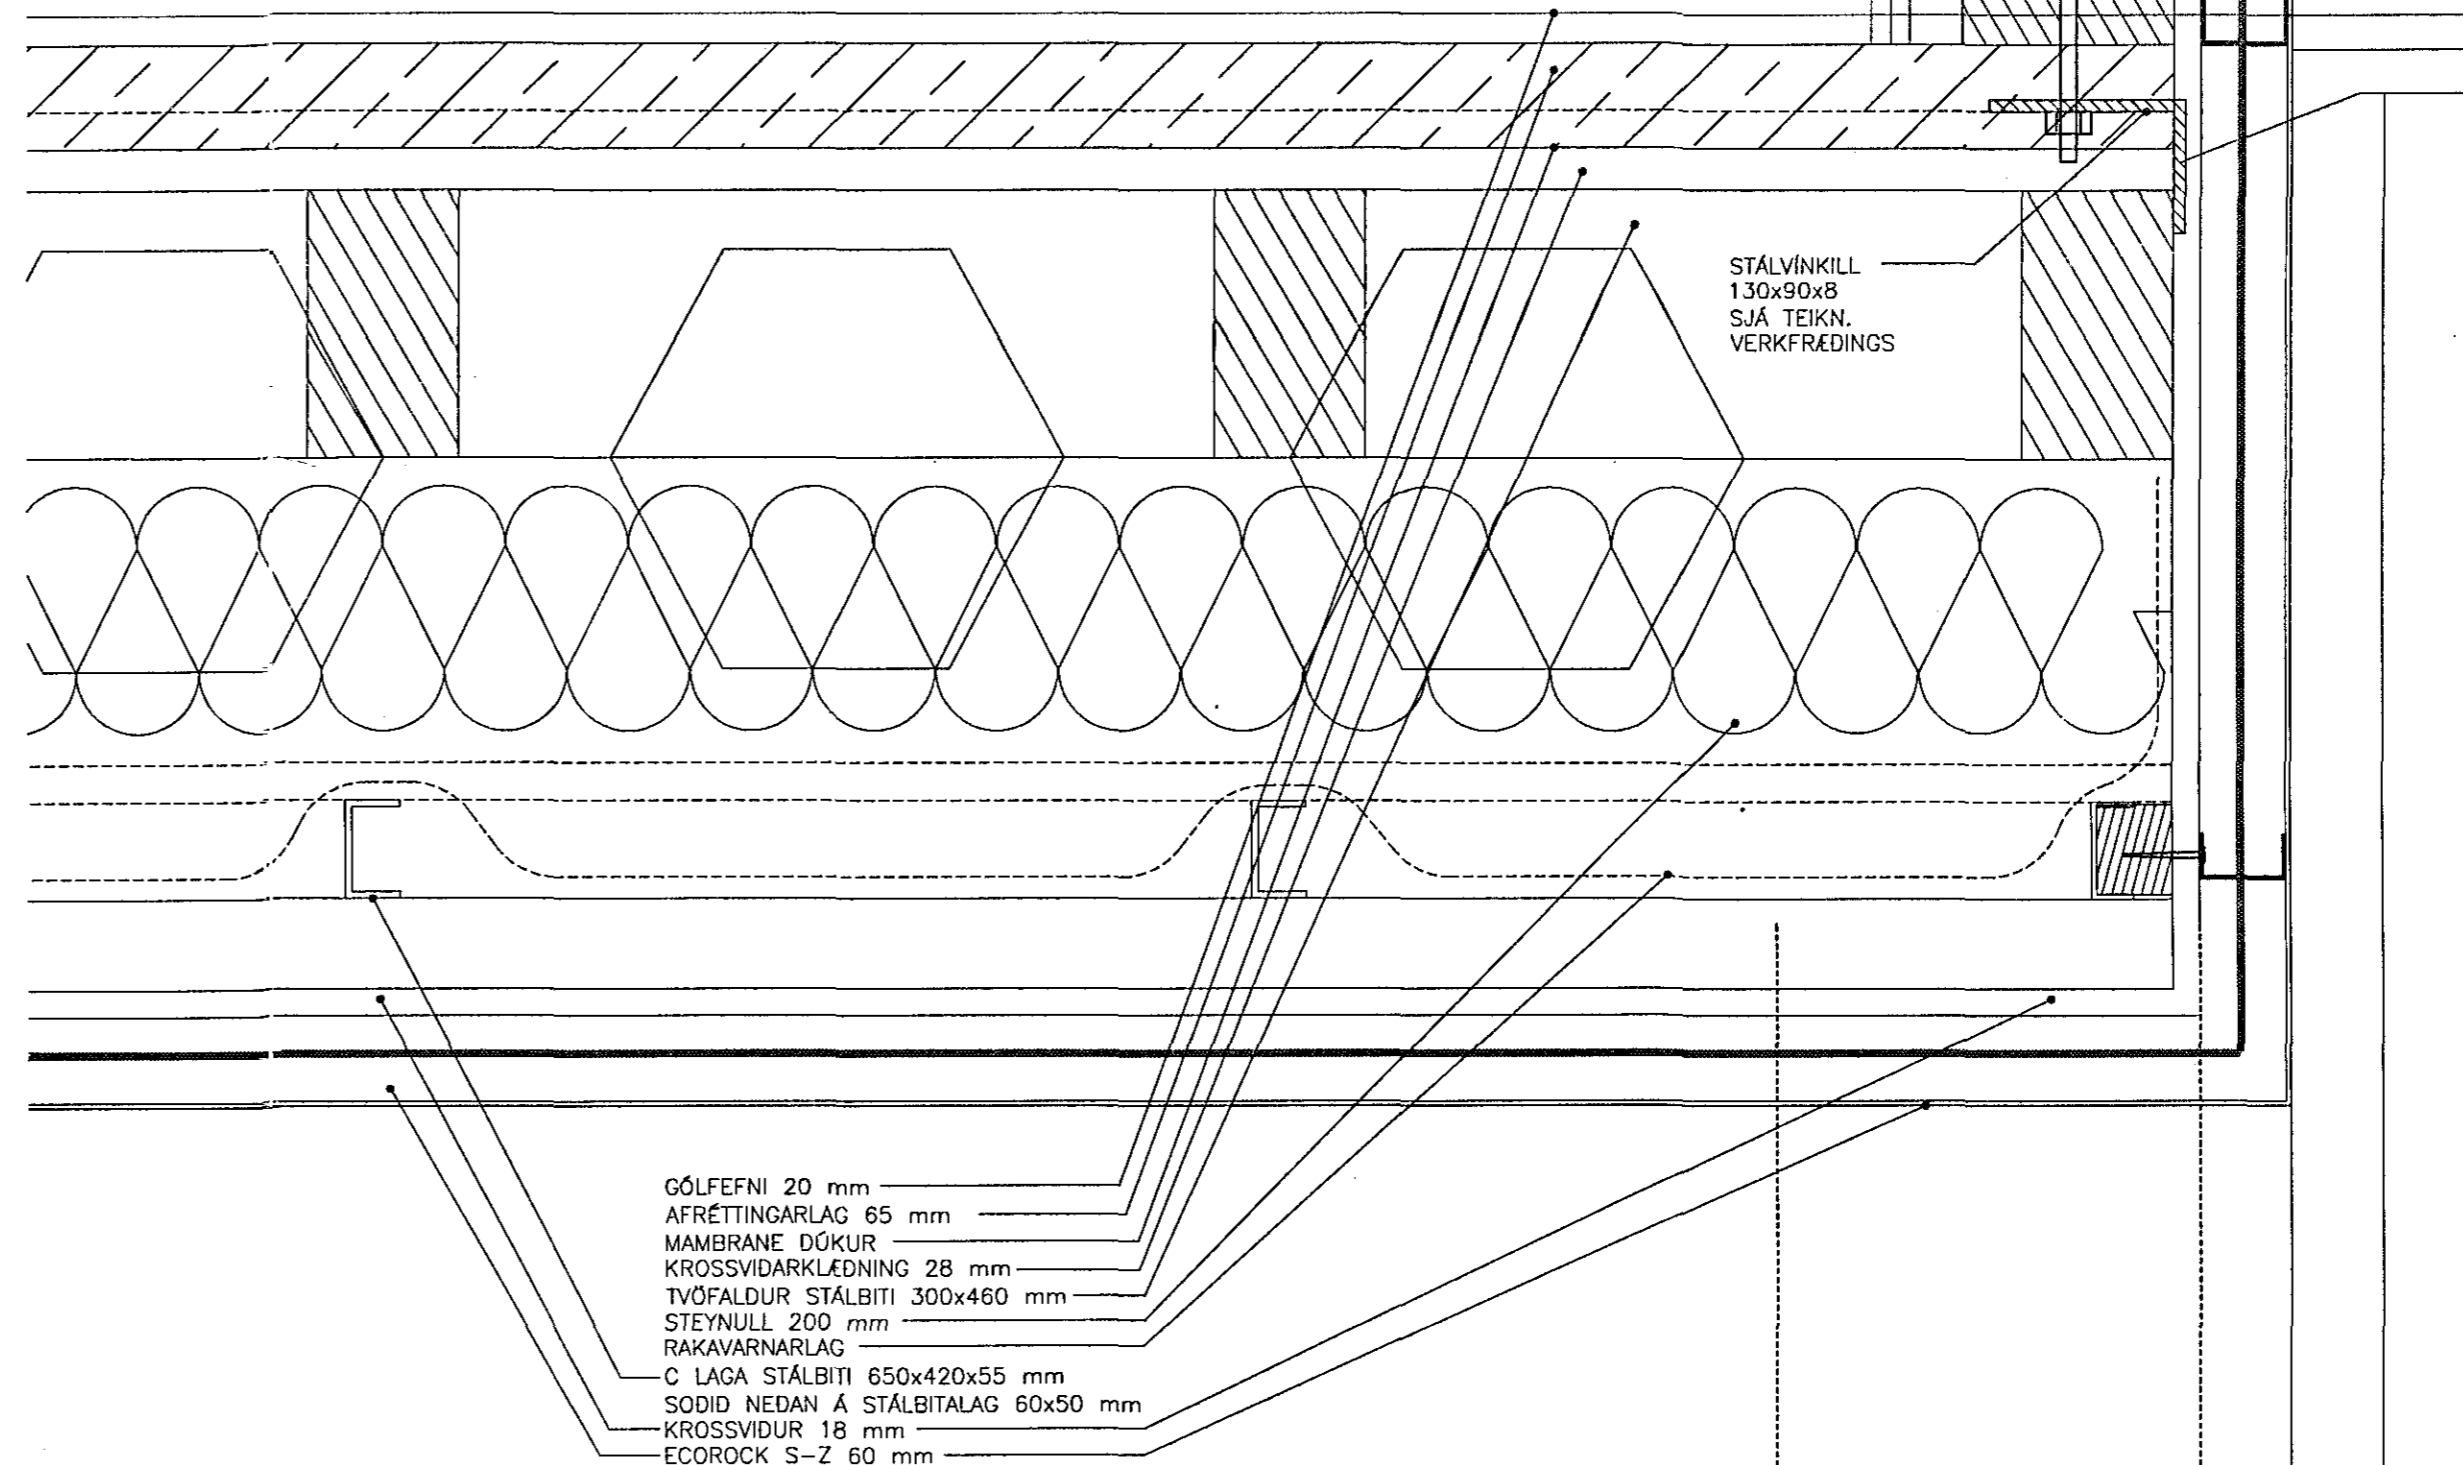

3 Útveggur, undir stiga.
A-0240 Lóðrétt deili

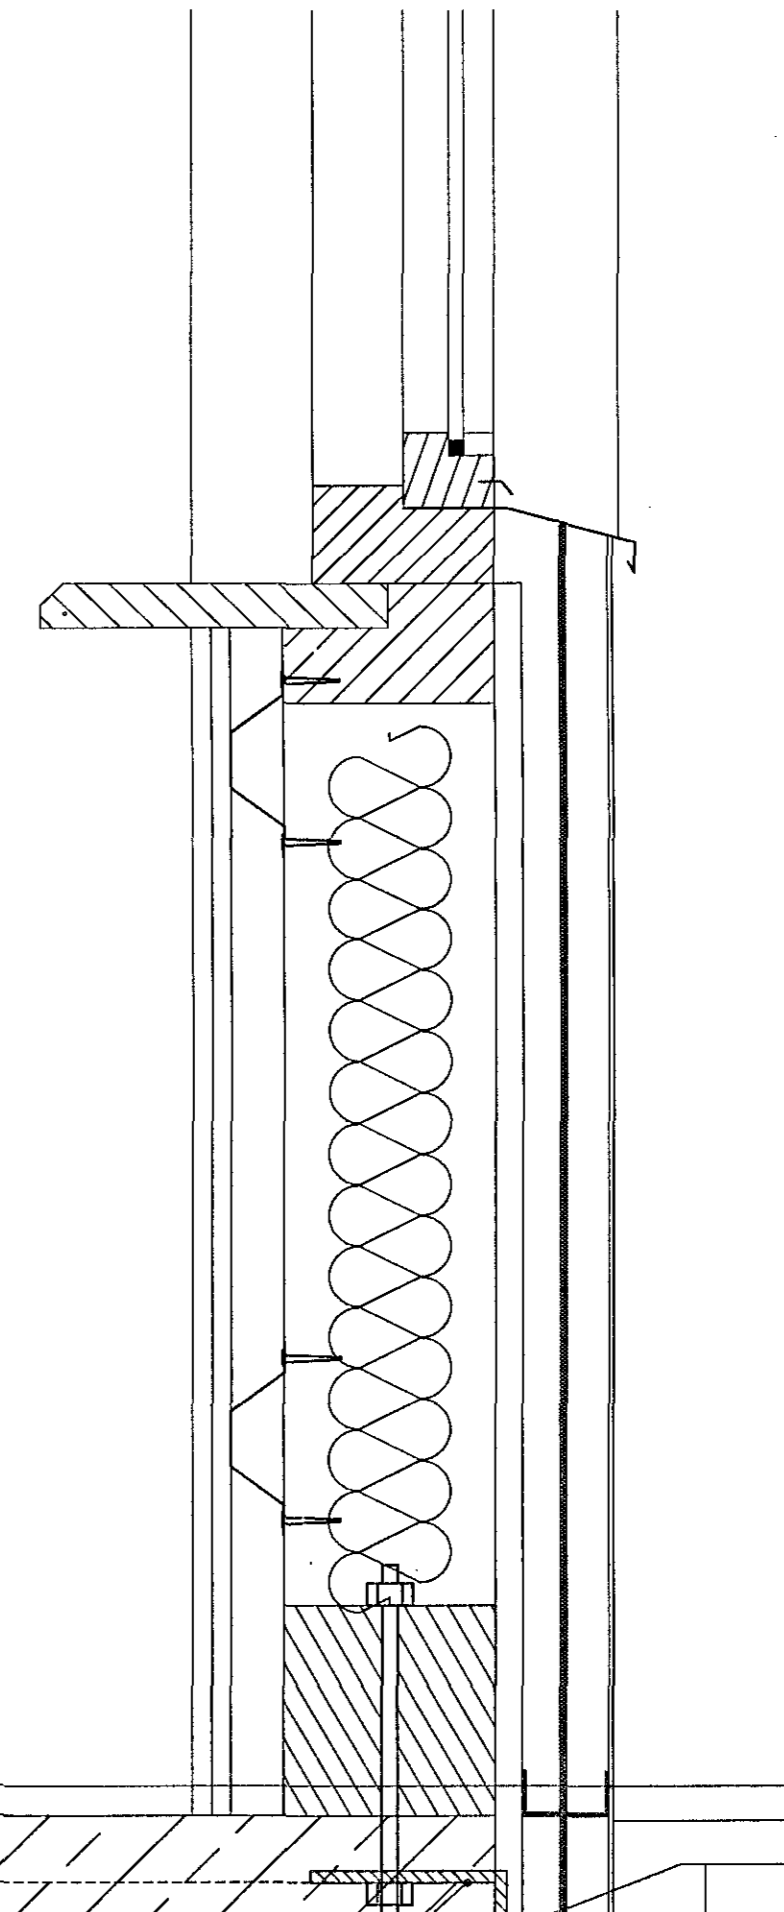

C:
B:
A:
BREYTINGAR: DAGS:
LYKILMYND:
VERKKAUPI:
FJÖRUKRÁIN ehf.
VIKING HOTEL.
Strandgötu 57.
220 Hafnarfirði.

BYGGINGARHLUTI: HÓTEL

SÉRTEIKNING
DEILI

VERK: FJÖR-0410 TEIKNINGAR: A-0300
KVARÐI: 1:5 TEIKNAD: ÞMM
DAGS: 24.04.2006 SKRÁ: A-030X.dwg

ÚTI INNI
ARKITEKTAR

ÞINGHOLTSTRÆTI 27 101 REYKJAVÍK
SÍMAR 6627860 & 6627860 FAK 6627861
NETFANG: u@u.is
VEFFANG: http://www.u.is

BALDUR Ó. SVAVARSSON ARKITEKTAR FAI
120357-5149
JÓN ÞÓR ÞORVALDSSON ARKITEKTAR FAI
021256-7878

26 APR 2006
UPS

A-0300