



SNID A/A

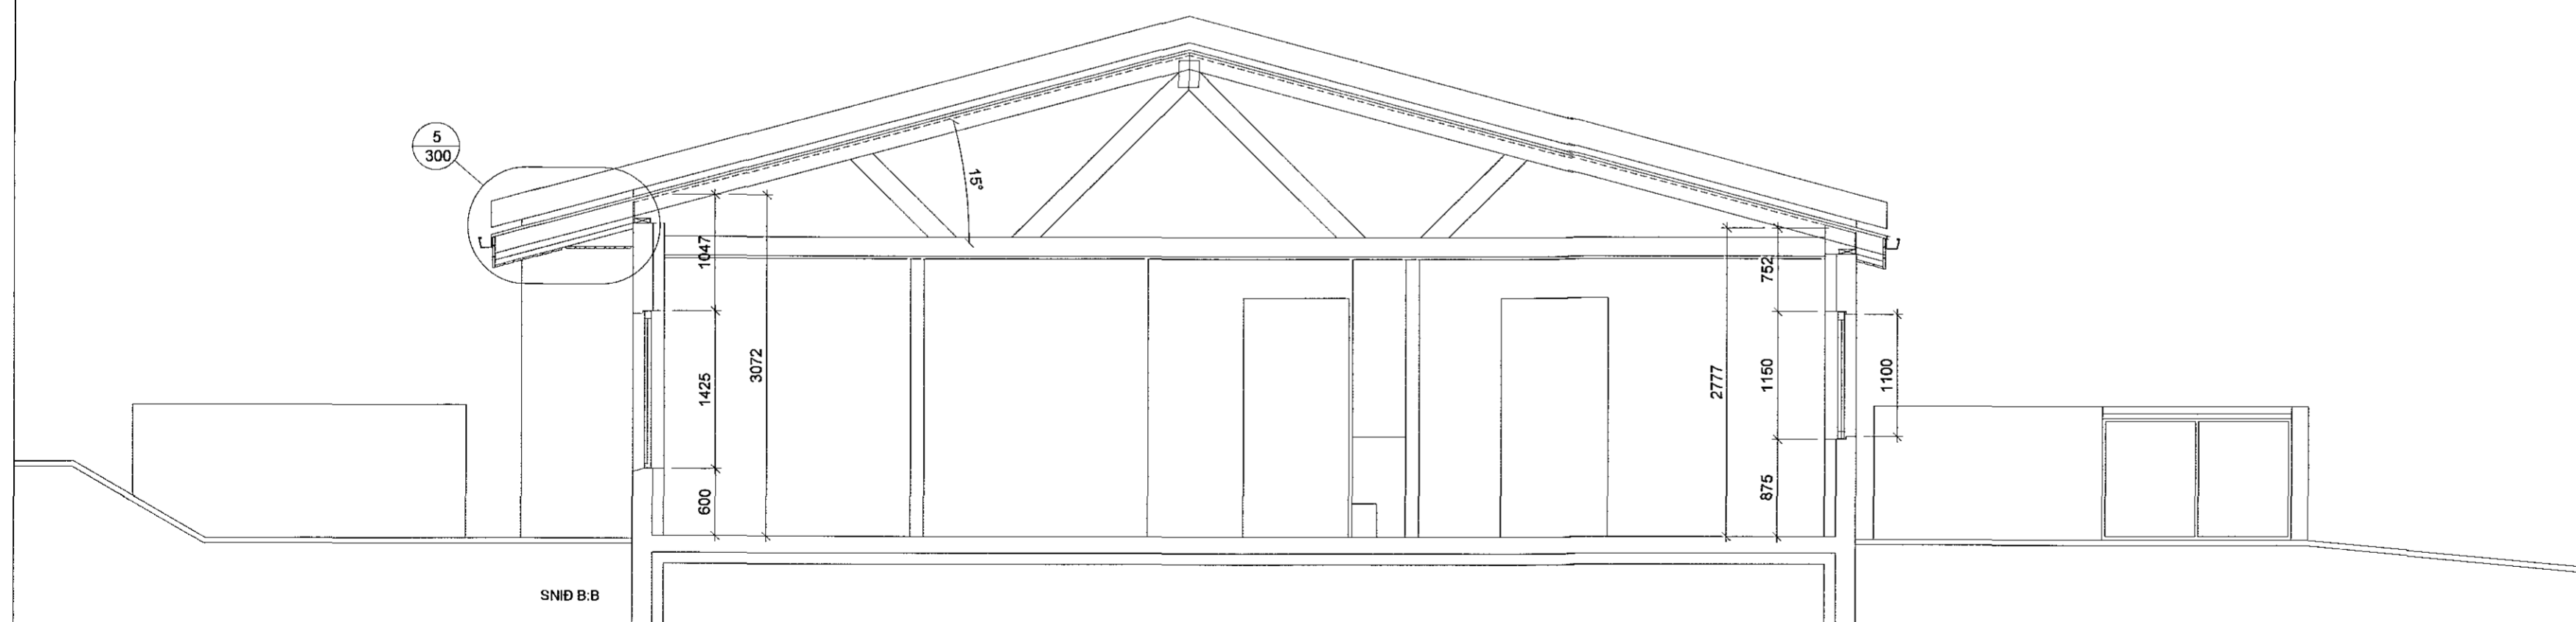


SNID B/B

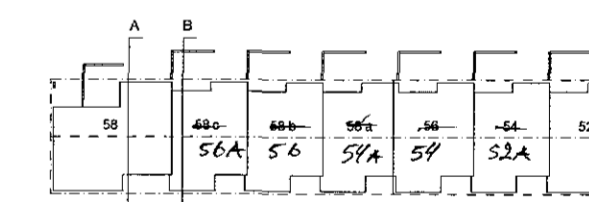

LYKILMYND

C:		
B:		
A:		
BREYTINGAR:		DAGS:
HNODRAVELLIR 52-58, HAFNARFIRÐI		
VERKTEIKNINGAR	VERK:	
	KVARDI:	1:50
	DAGS:	06.05.14
SNID	TEIKN:	IFG, LME
	SKRÁ:	1 AF 4

Logi Már Einarsson arkitekt f.él. kt. 210864 - 2969

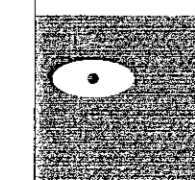

**KOLLGÁTA**

Kaupvangsstræti 29 600 Akureyri  
Sími/Fax: 464 7880 - 464 7889  
Netfang: kollgata@kollgata.is