

SNID 9-9 MKV. 1:10

ATH. ALLUR FRÁGANGUR, ÞAKBRÚNIR, EINANGRUN,
RAKAVÖRN, VINDVÖRN OG ÚTLOFTUN
SJA SÉRTEIKNINGAR ARKITEKTS

SNID 10-10 MKV. 1:10

ATH. ALLUR FRÁGANGUR, ÞAKBRÚNIR, EINANGRUN,
RAKAVÖRN, VINDVÖRN OG ÚTLOFTUN
SJA SÉRTEIKNINGAR ARKITEKTS





SNID 11-11 MKV. 1:10

ATH. ALLUR FRÁGANGUR, ÞAKBRÚNIR, EINANGRUN,
RAKAVÖRN, VINDVÖRN OG ÚTLOFTUN
SJA SÉRTEIKNINGAR ARKITEKTS


SNID 12-12 MKV. 1:10

ATH. ALLUR FRÁGANGUR, ÞAKBRÚNIR, EINANGRUN,
RAKAVÖRN, VINDVÖRN OG ÚTLOFTUN
SJA SÉRTEIKNINGAR ARKITEKTS

Samblykt þann
27 AUG 2015
Byggingafrádráttur (Hafnar-2)
Eh. Sigurður Steinar Jónsson

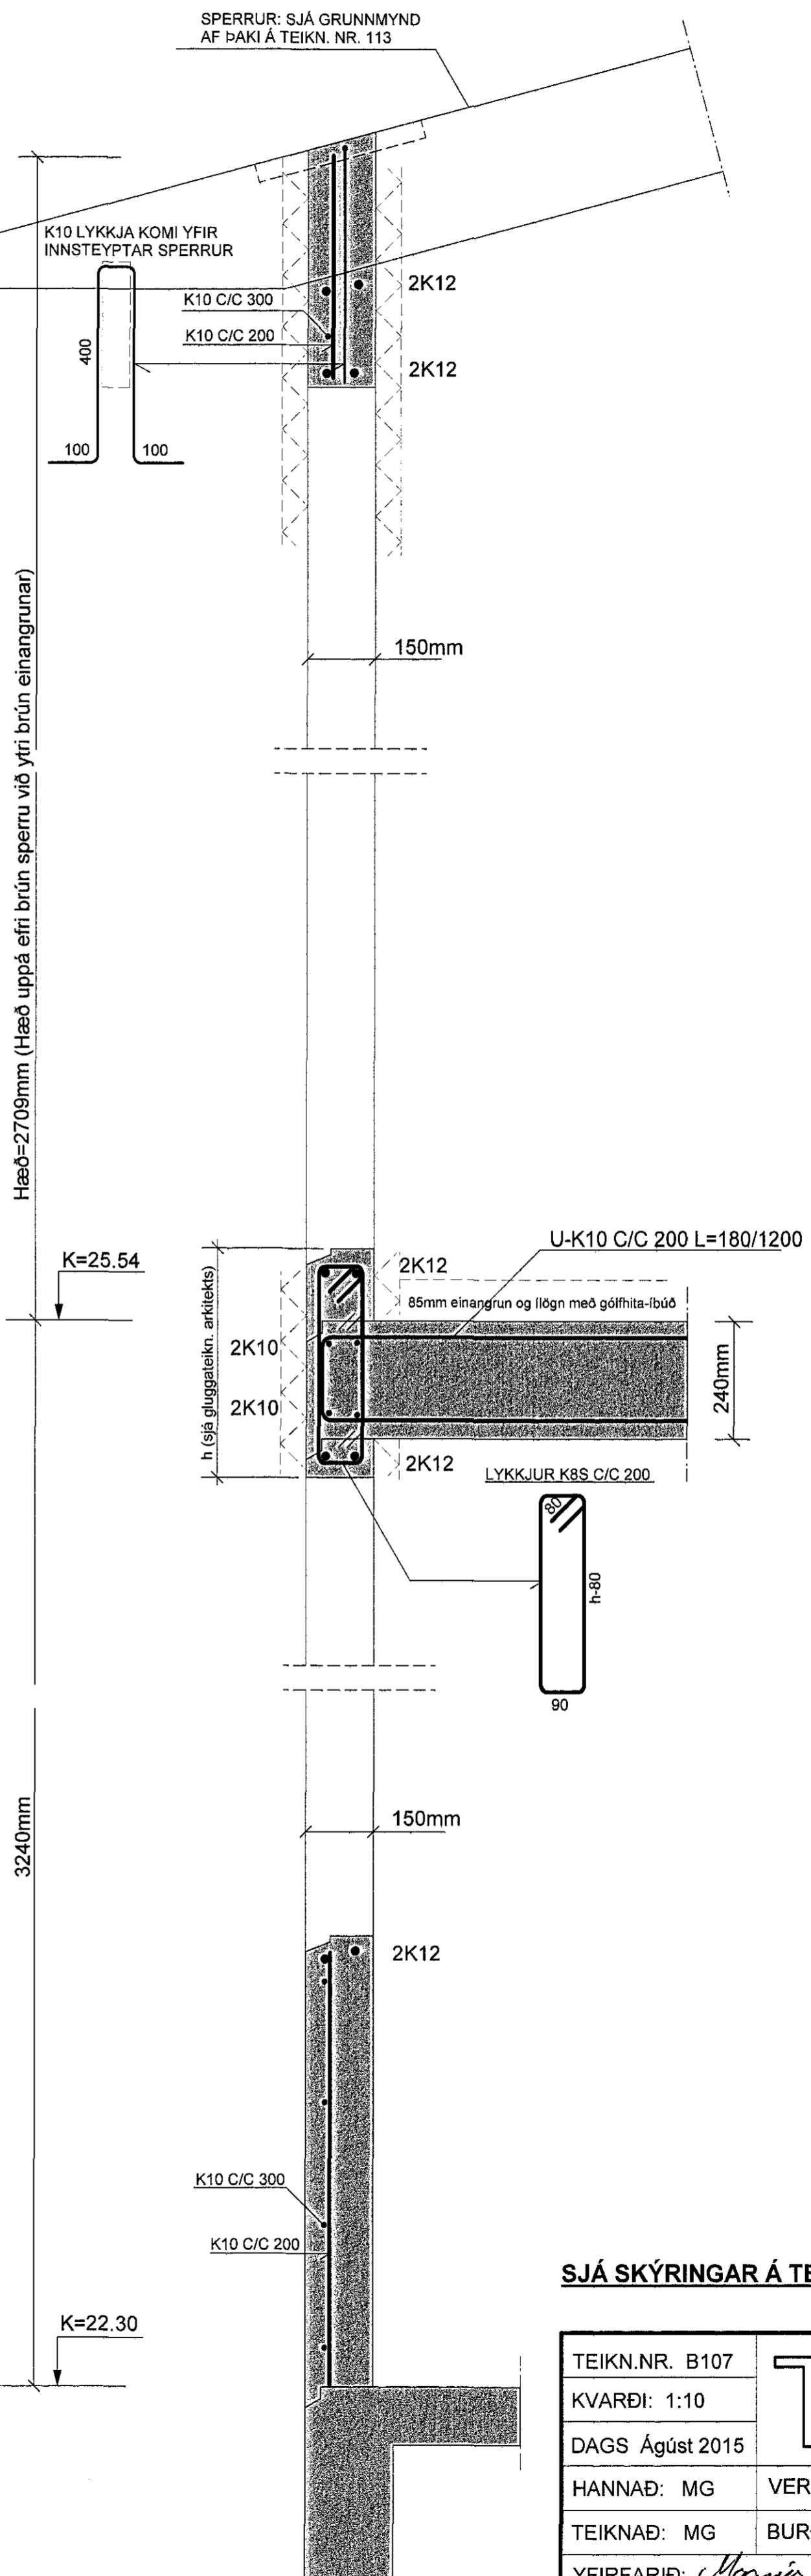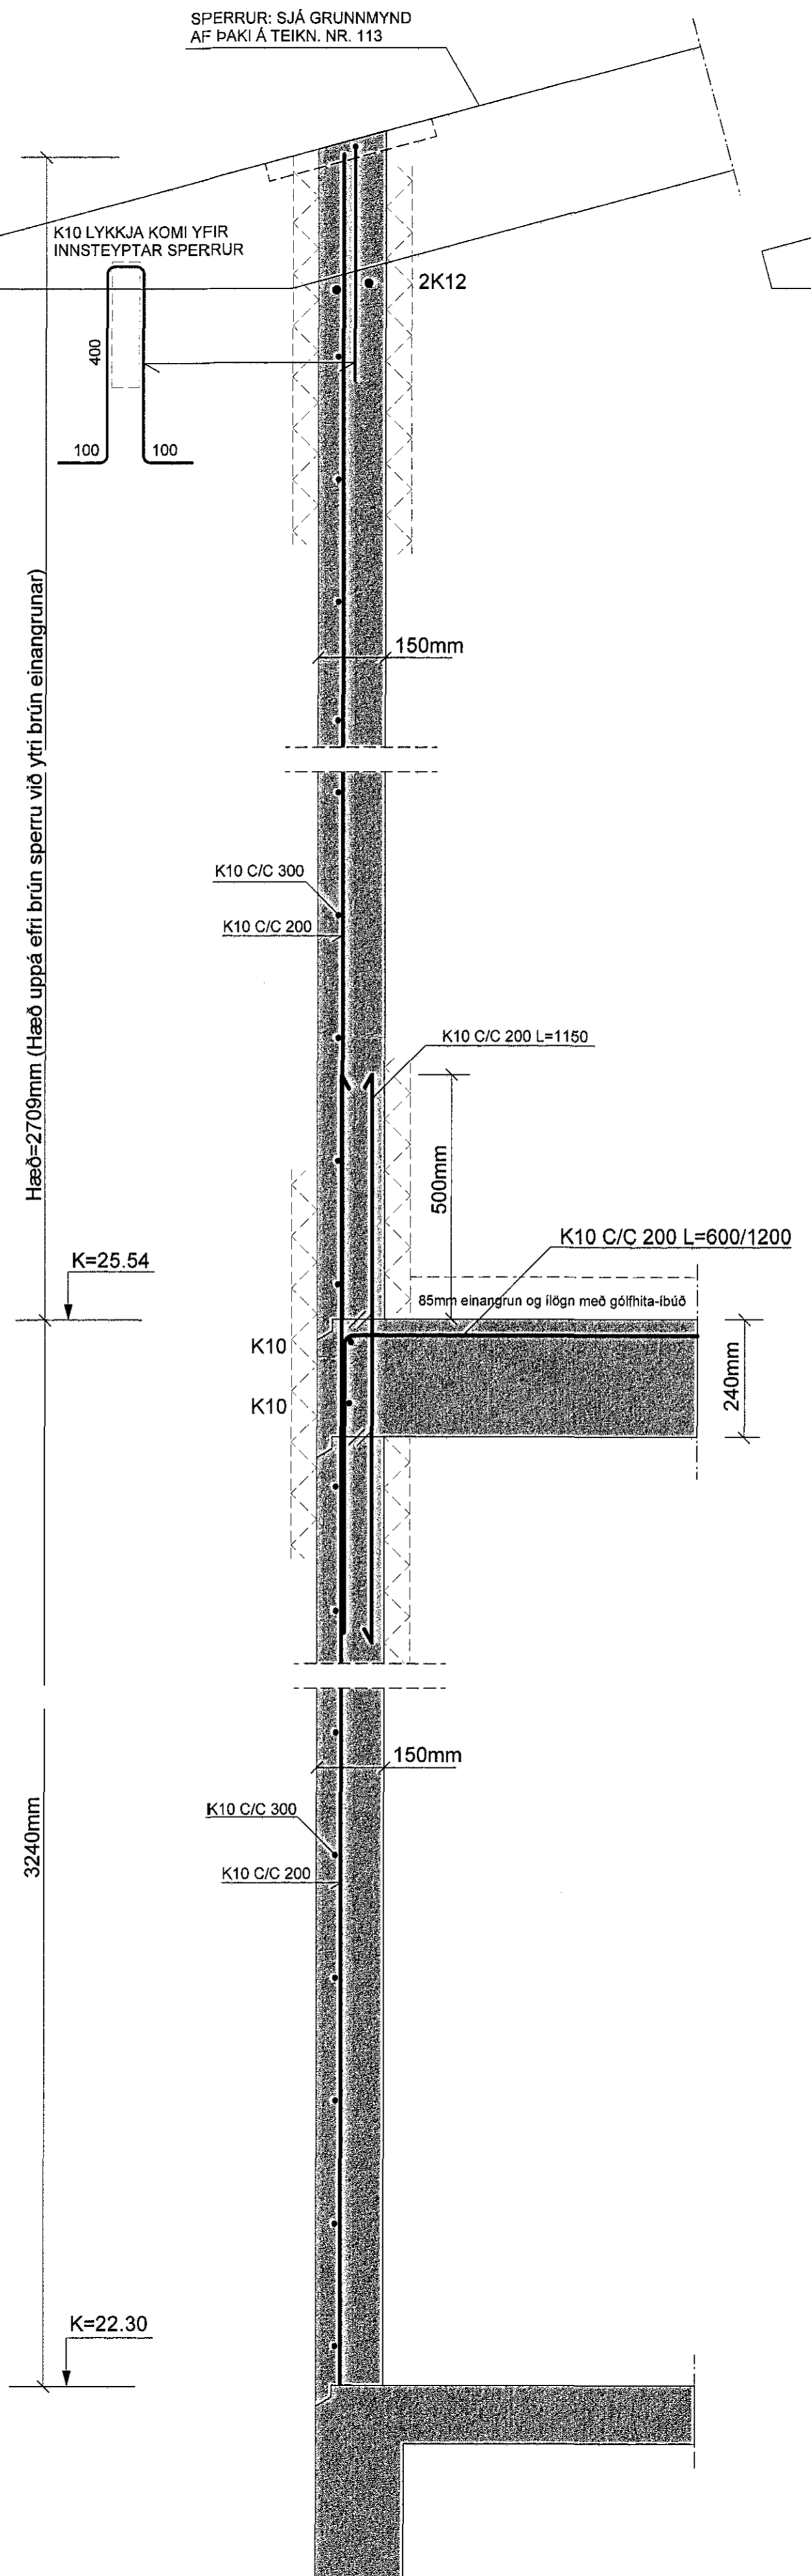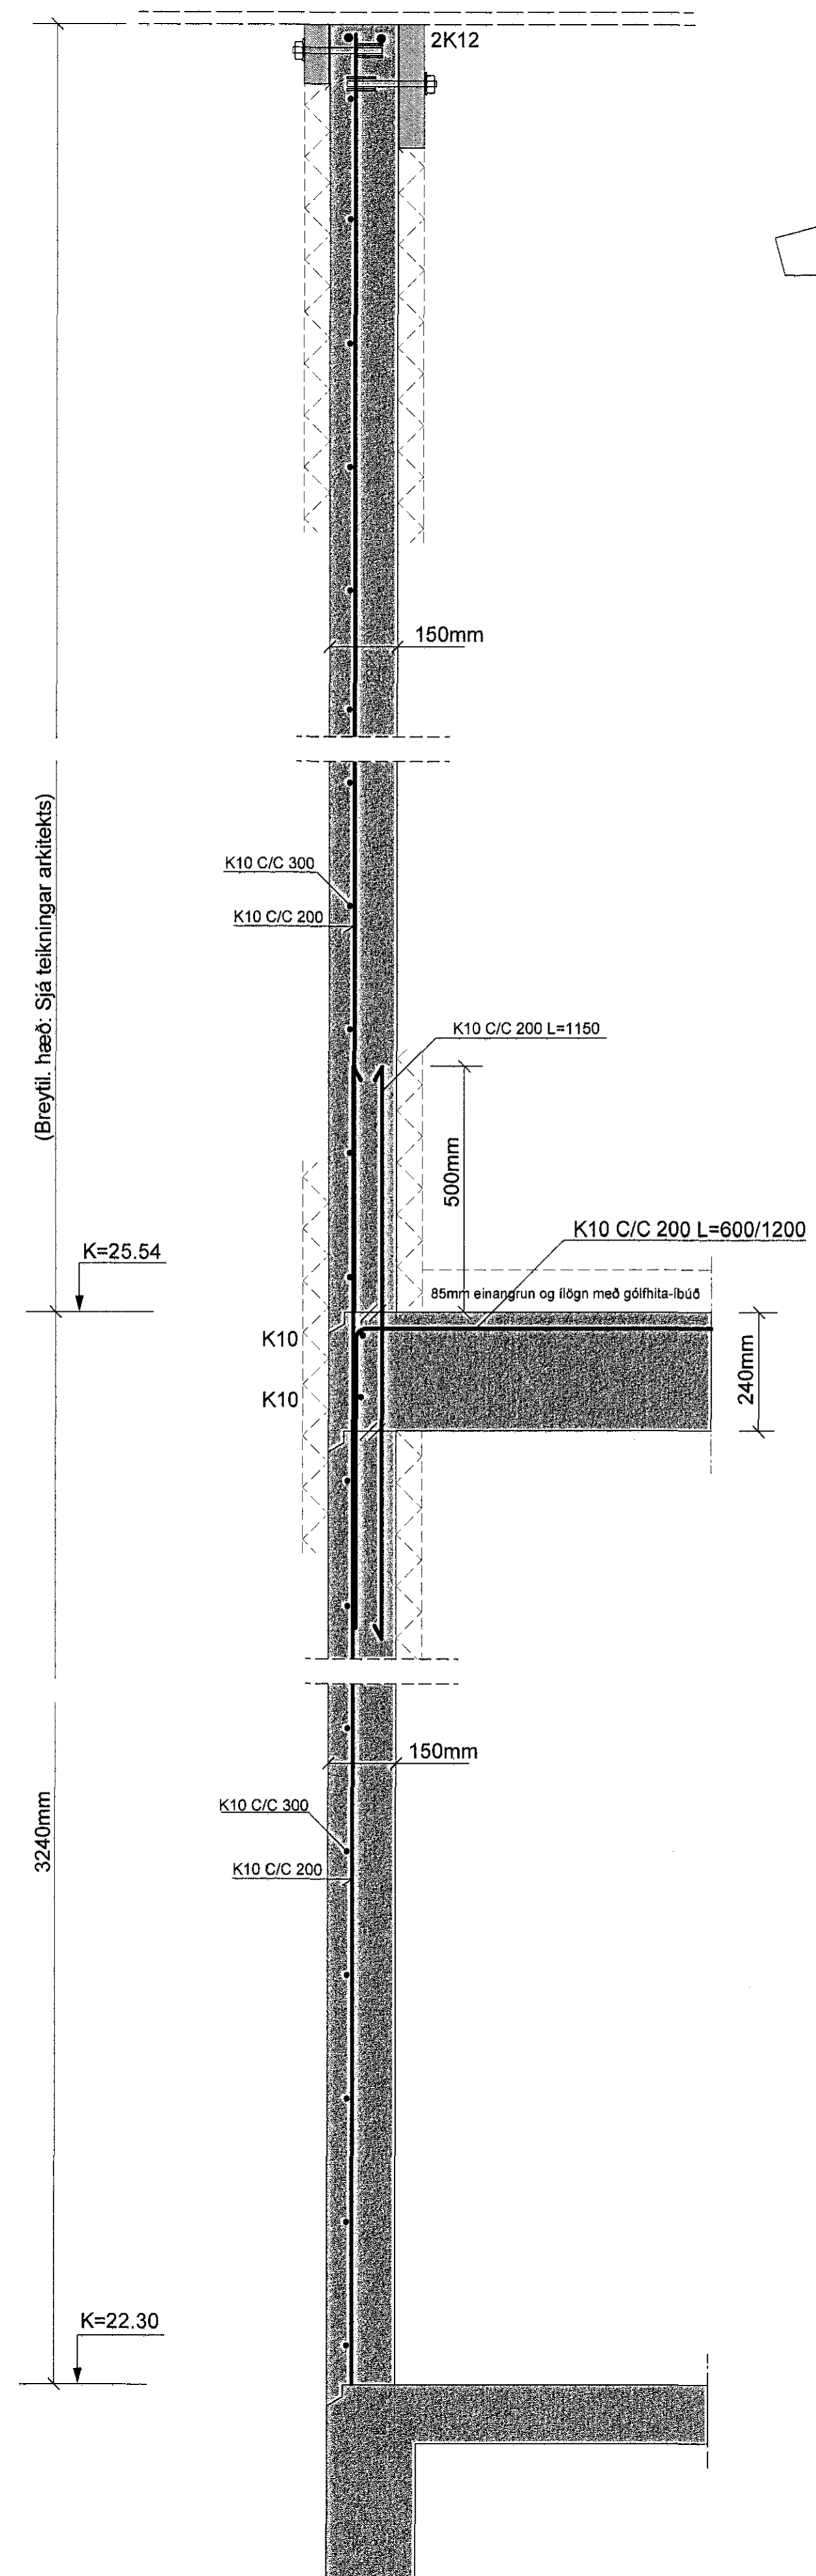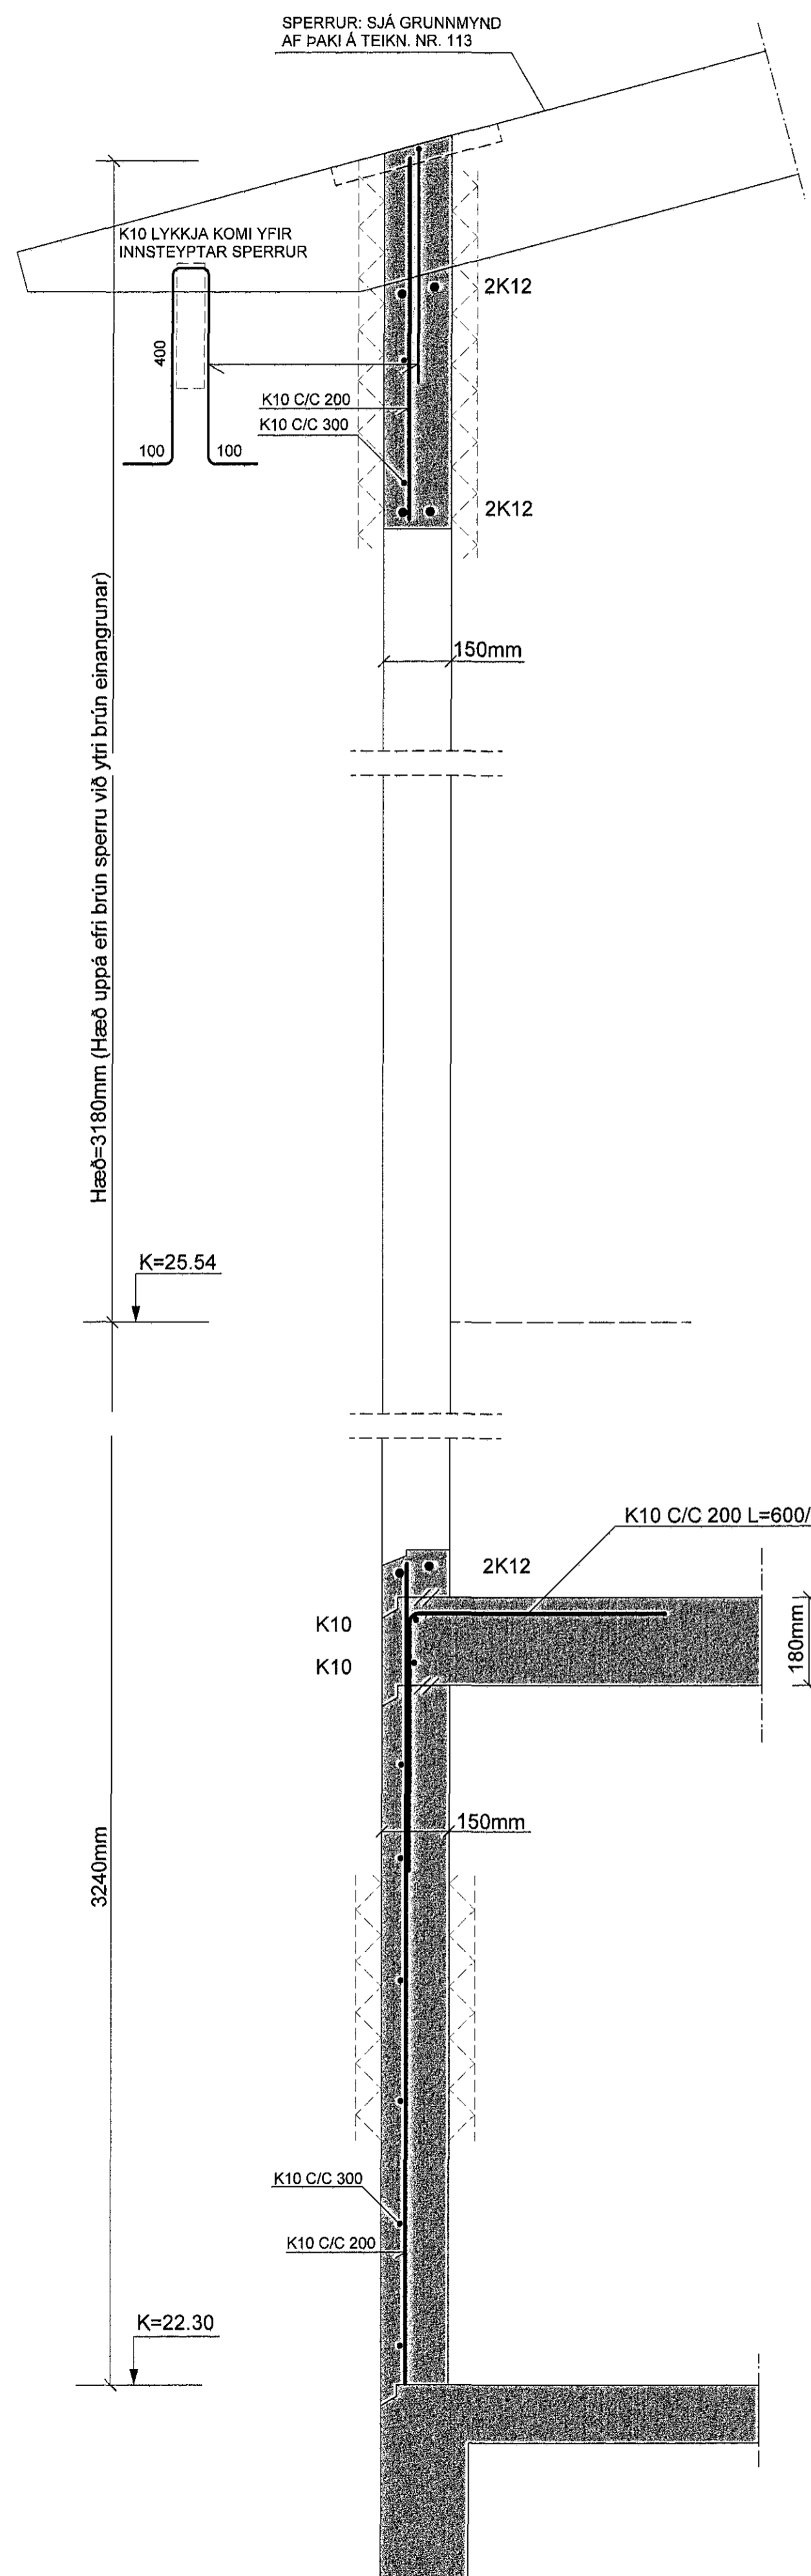

SJÁ SKÝRINGAR Á TEIKNINGU B103

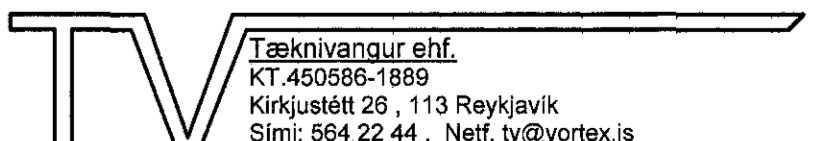TEIKN.NR. B107	 Tæknivanigur ehf. KT 450586-1889 Kirkjustétt 28, 113 Reykjavík Sími: 564 22 44, Netf. tv@vortex.is
KVARDI: 1:10	
DAGS Ágúst 2015	
HANNAD: MG	VERKEFNI: FÍFUVELLIR 4 - HAFNARFIRÐI
TEIKNAD: MG	BURÐARVIRKI: STEYPTIR VEGGIR, SNID 9, 10, 11 OG 12
YFIRFARIÐ: Magnús Gylfason	Undirskrift Aðalhöfundar
Magnús Gylfason KT.201251-4199	080657 7815