


2 Snið D
 20-22 1:50
 20-02
 20-03
 20-05
 20-06

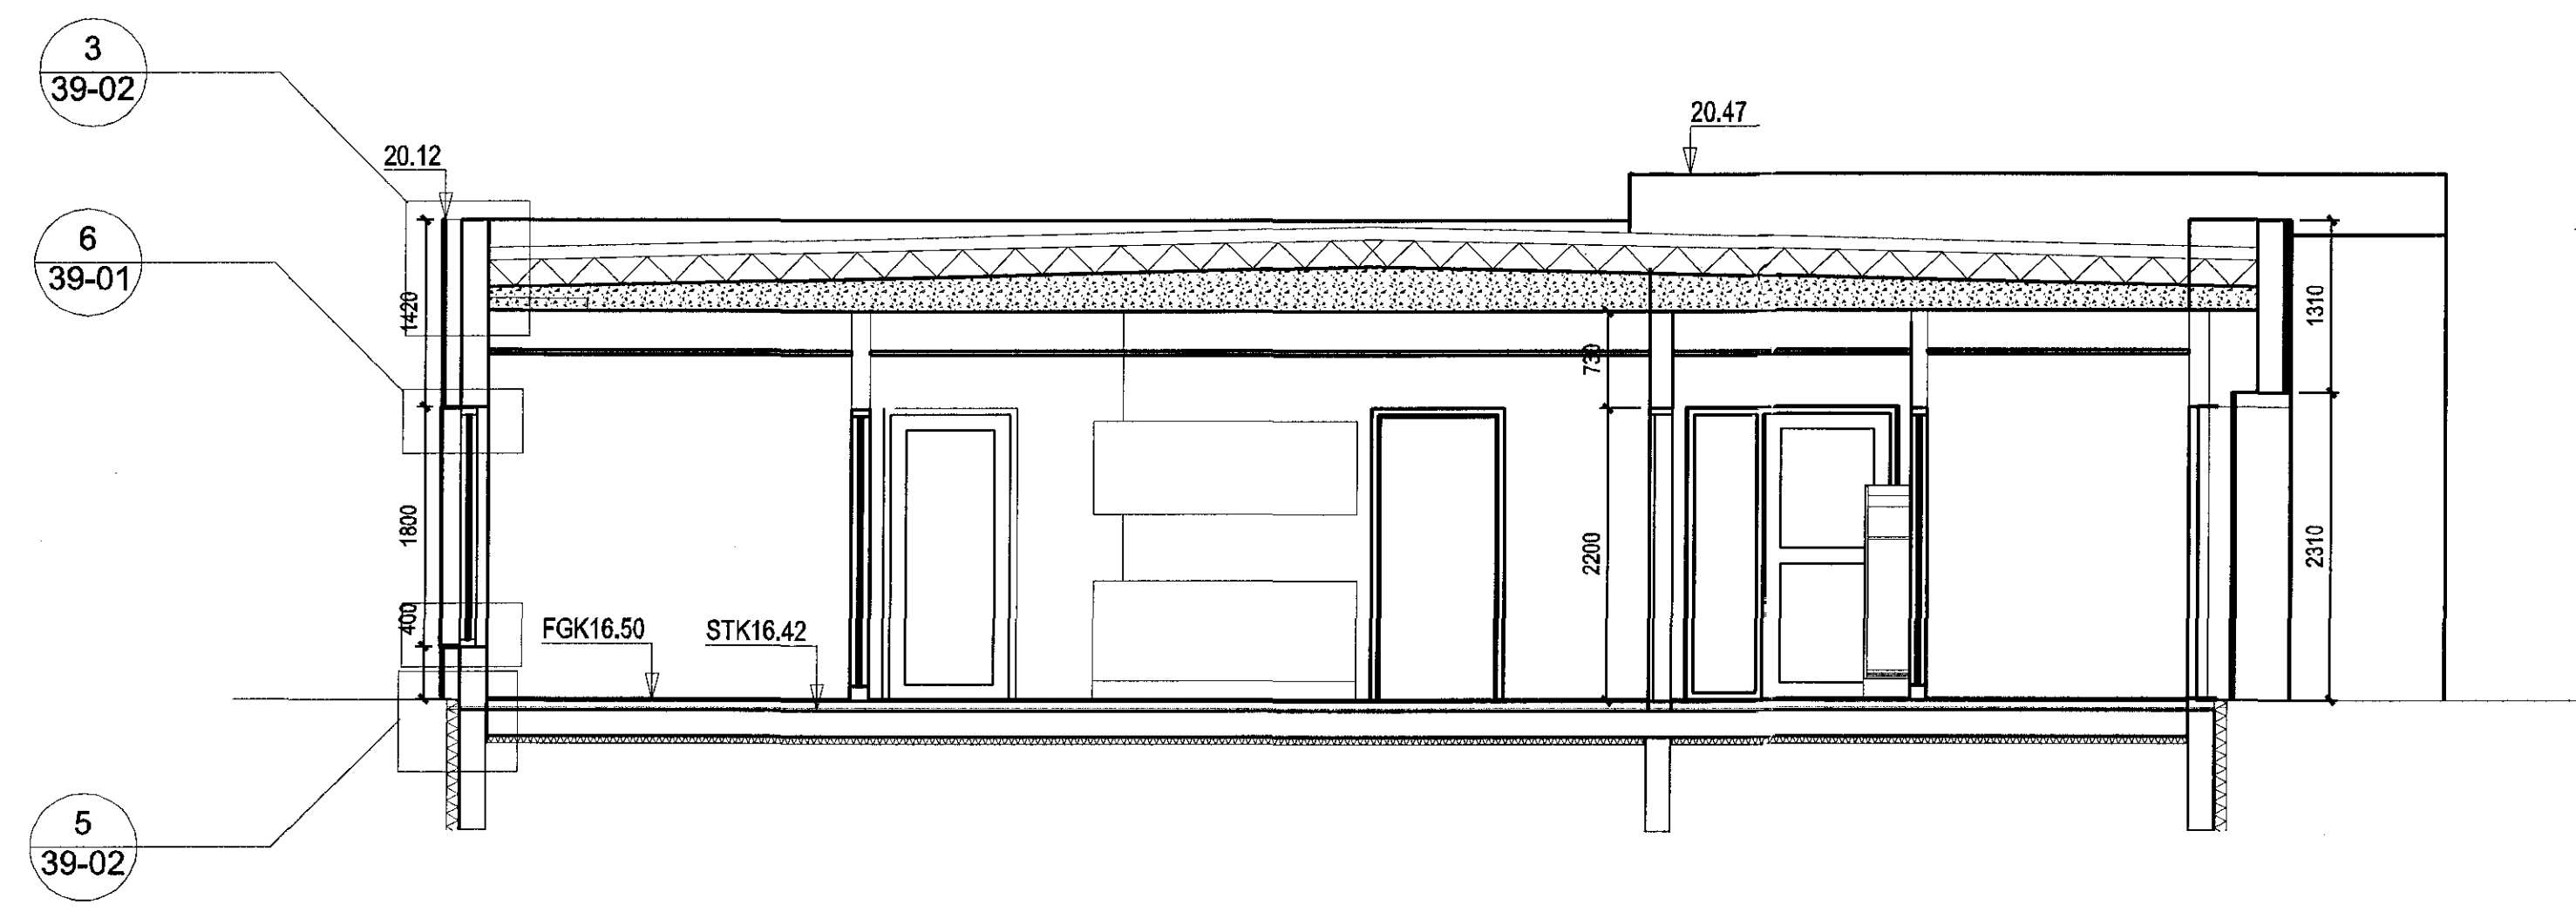

1 Snið C
 20-22 1:50
 20-02
 20-05

UTGAFA
 SNEYTINGAR

ASK ARKITEKTAR EHF
 GERÐSÓTU 9 101 REYKJAVÍK
 Sími 515 0300 Fax 515 0319
 www.ask.is

ÁRITUN ADALHÖNDUÐAR
 Sigurður Steinar Jónsson
 12000764819
 stj@ask.is

ASK
 ARKITEKTAR

VERKEFNI
 BJARKAVELLIR 3
 LEIKSKÓLI

TEGNA TERNINGAR	MOU. I A1
VERKTEIKNING	1:50
MARK	SS
TEKING	KJHGRY
YFRF.	Jp
DAGS.	05.05.2015
VERKAR.	0736
VERKINGI - HÖND TERNINGAR	20-22
UTGAFA	