



Vinnuherbergi
 20-03 1:20

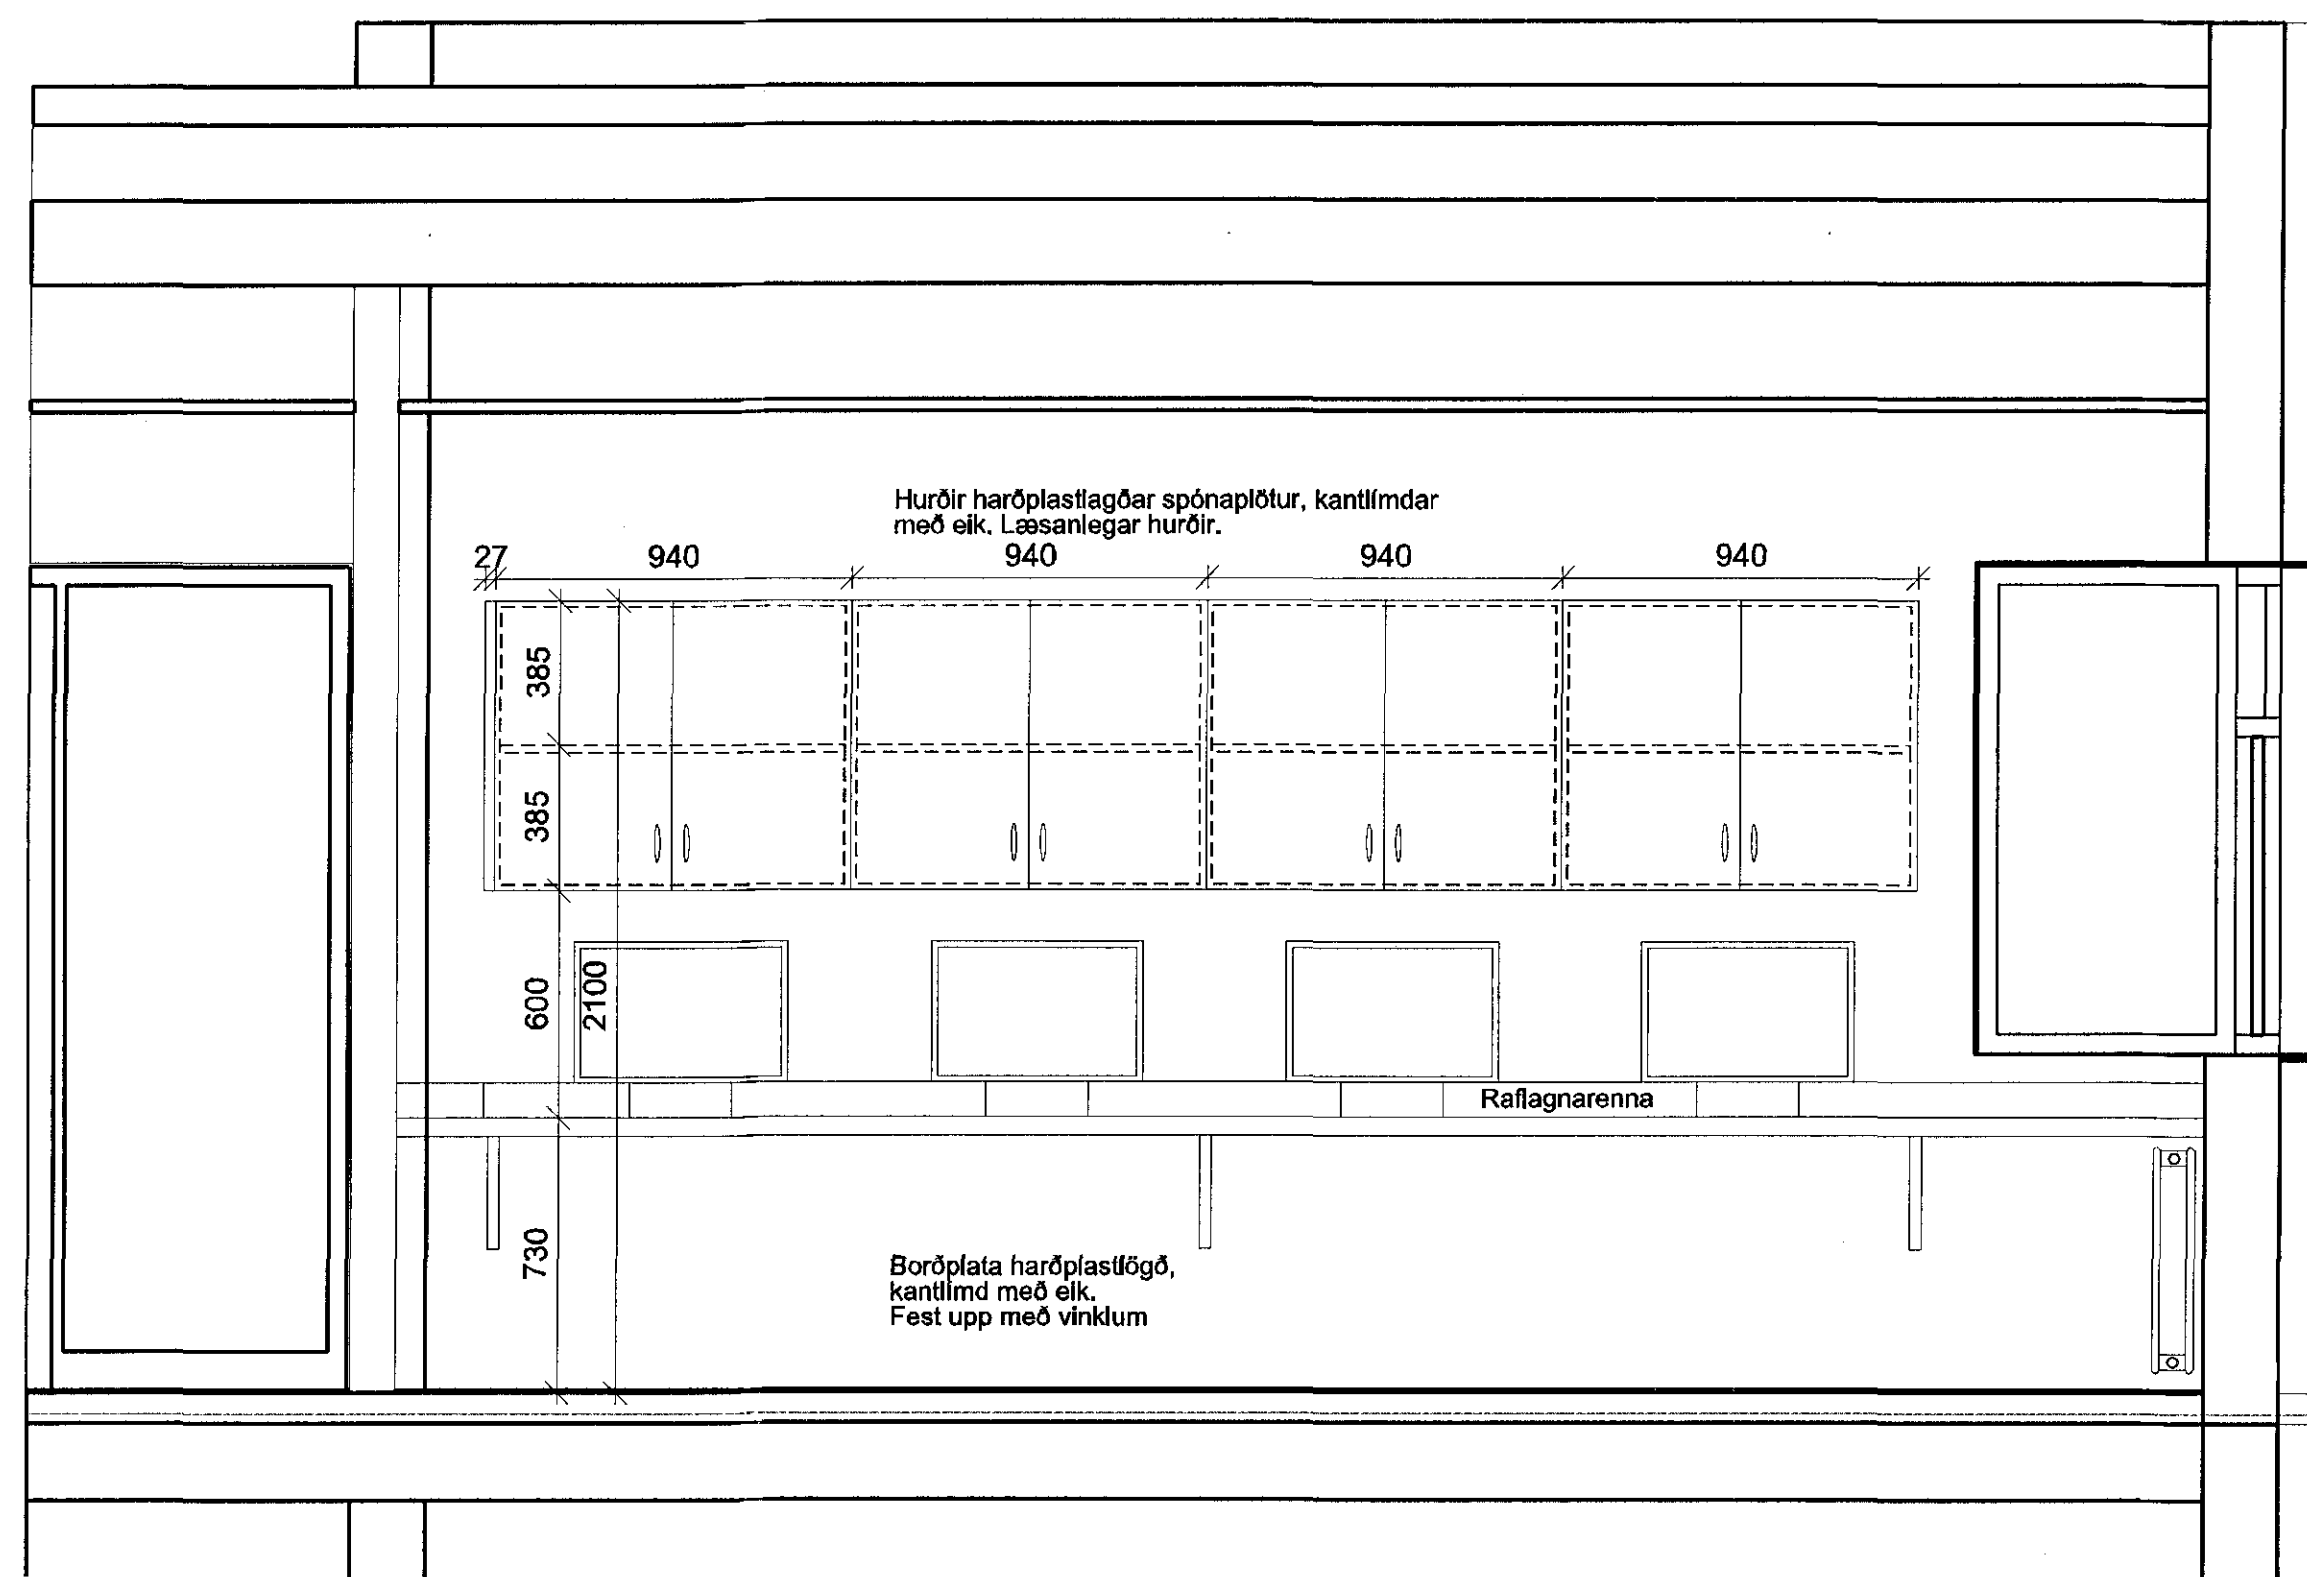

Vinnuherbergi-1
 1 79-01 1:20

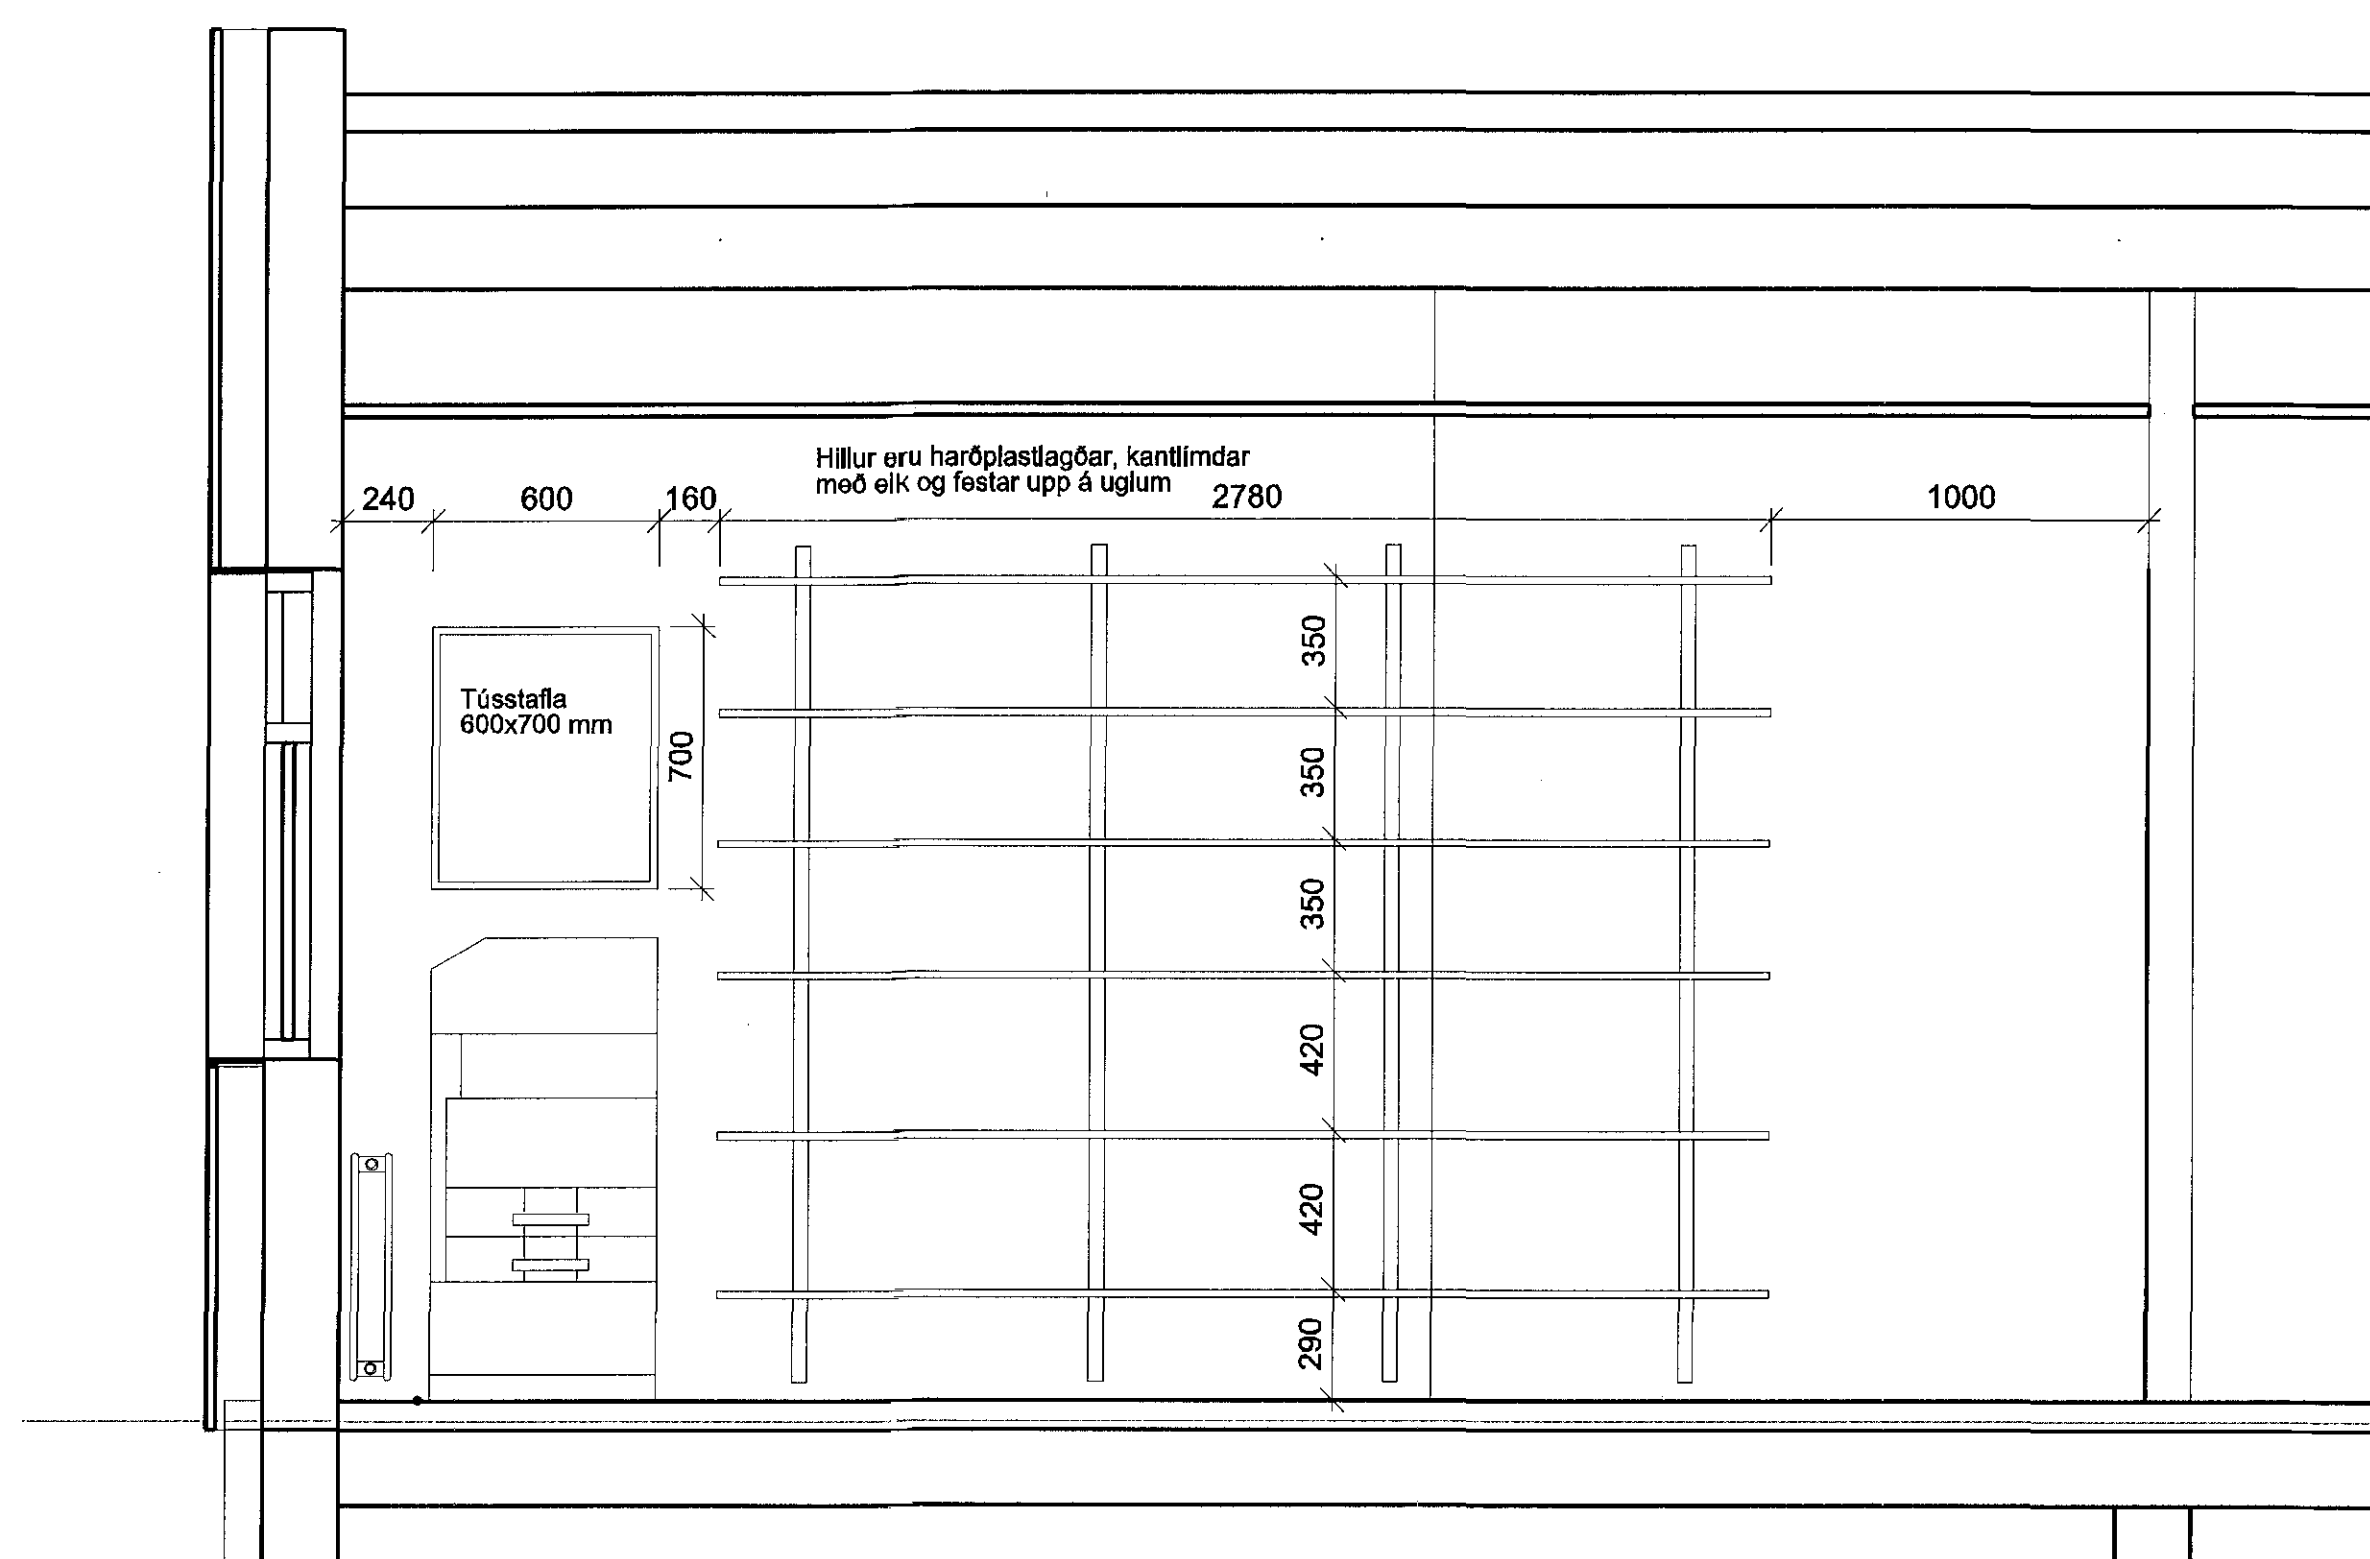

Vinnuherbergi-2
 2 79-01 1:20

ÚTFARA
 BREYTINGAR

ASK ARKITEKTAR SHF
 GERÐOFTU 9 101 REYKJAVÍK
 Sími 515 0300 FAX 515 0319
 www.ask.is

ÁRTUN ADALHÖNDLIDAR

Sigurð Steinar Jónsson
 Sigurður Steinar Jónsson
 515 0319
 sigur@ask.is



ASK
 ARKITEKTAR

VERKEFNI
 BJARKAVELLIR 3
 LEIKSKÓLI

VERKTEIKNING
 Vinnuherbergi kennara

MIÐ. I. A1
 1:20
 DAGS. 05.05.2015
 0736 79-01