



FH-01 Fatahengi fyrir eldri börnin
 FH-02 Fatahengi fyrir yngri börnin

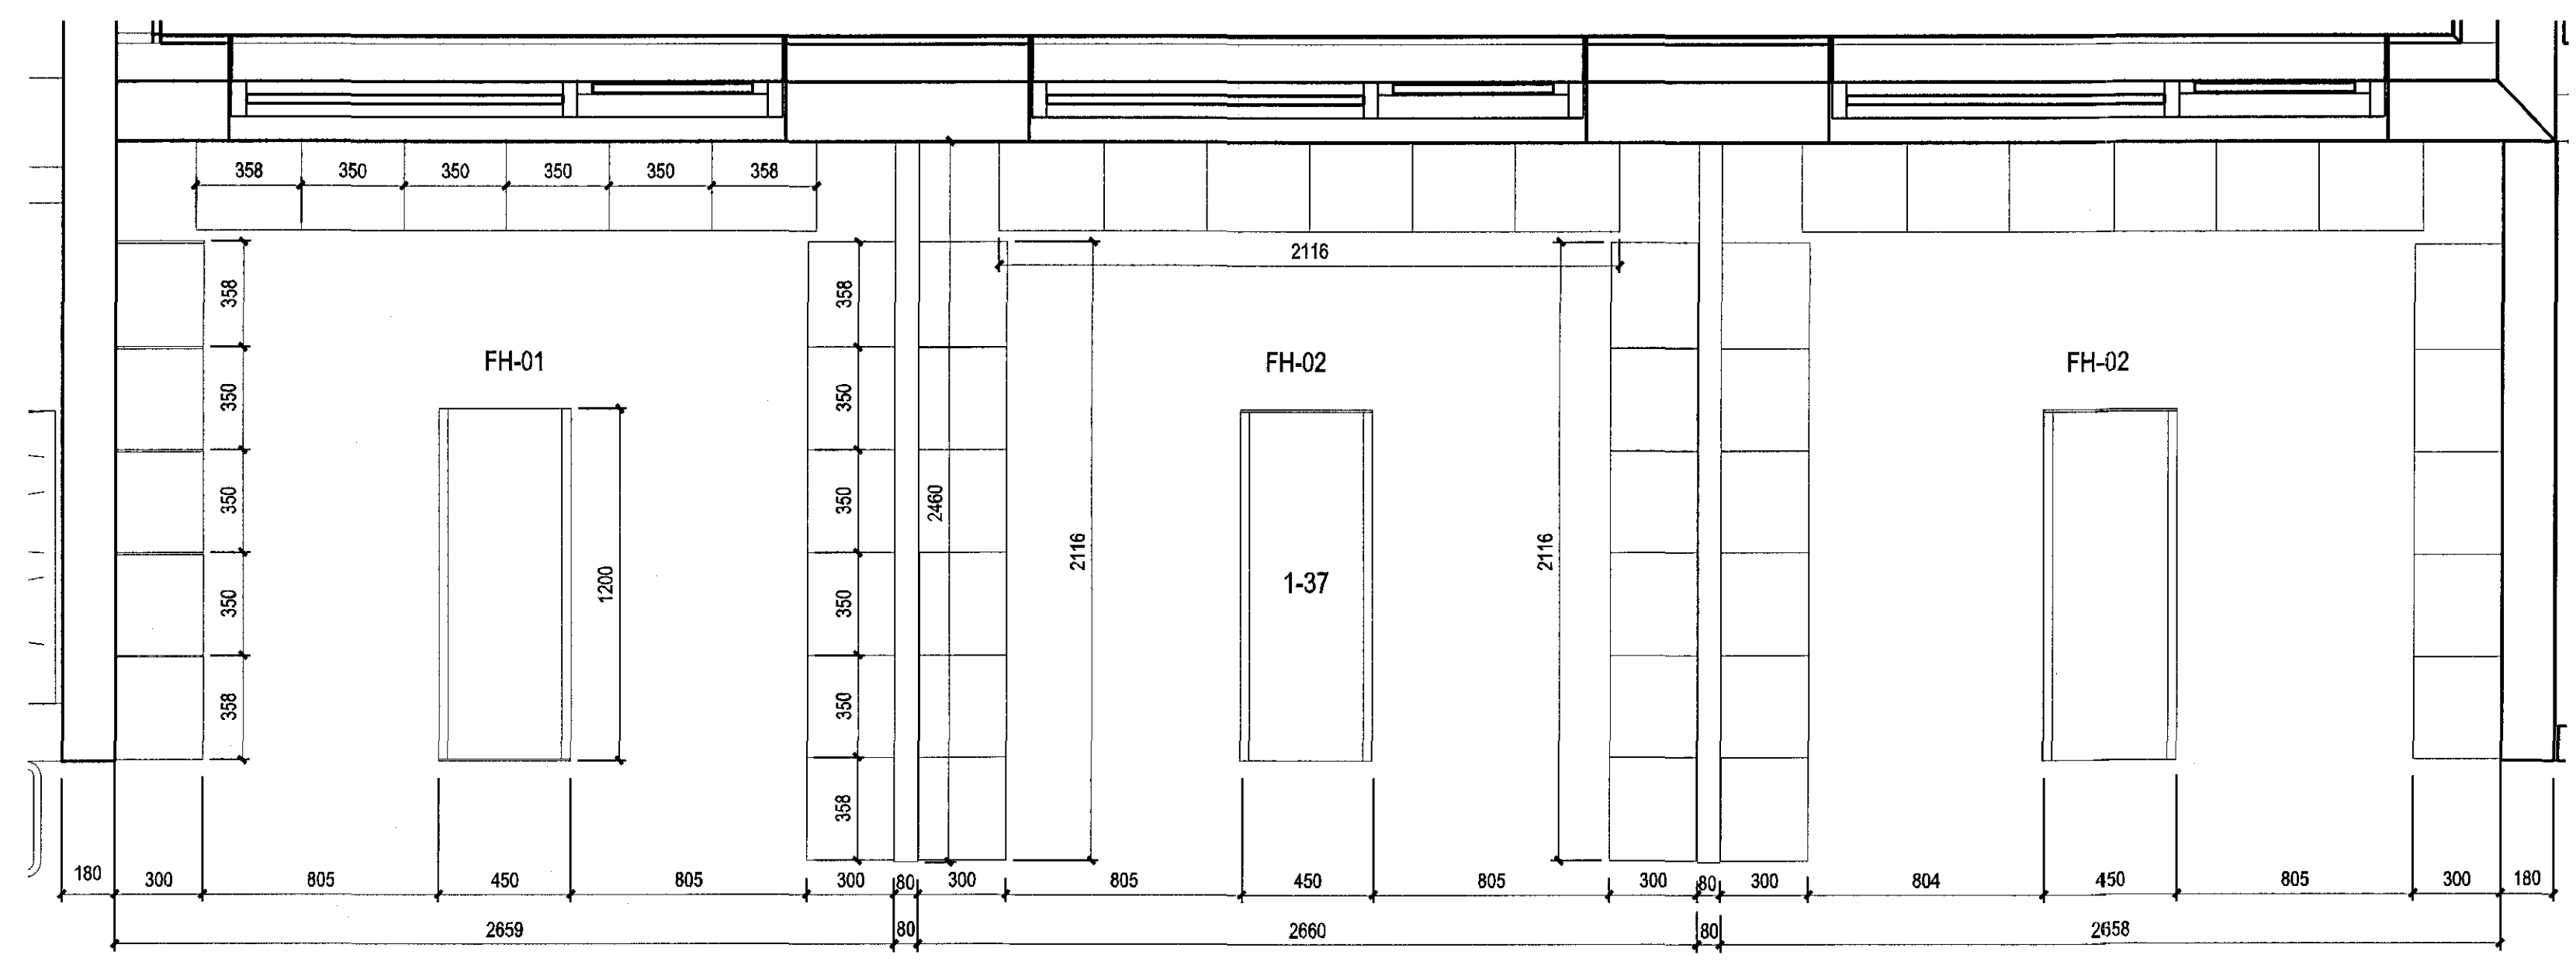


1
79-03

1
79-03 / 1:20
Fatarymi

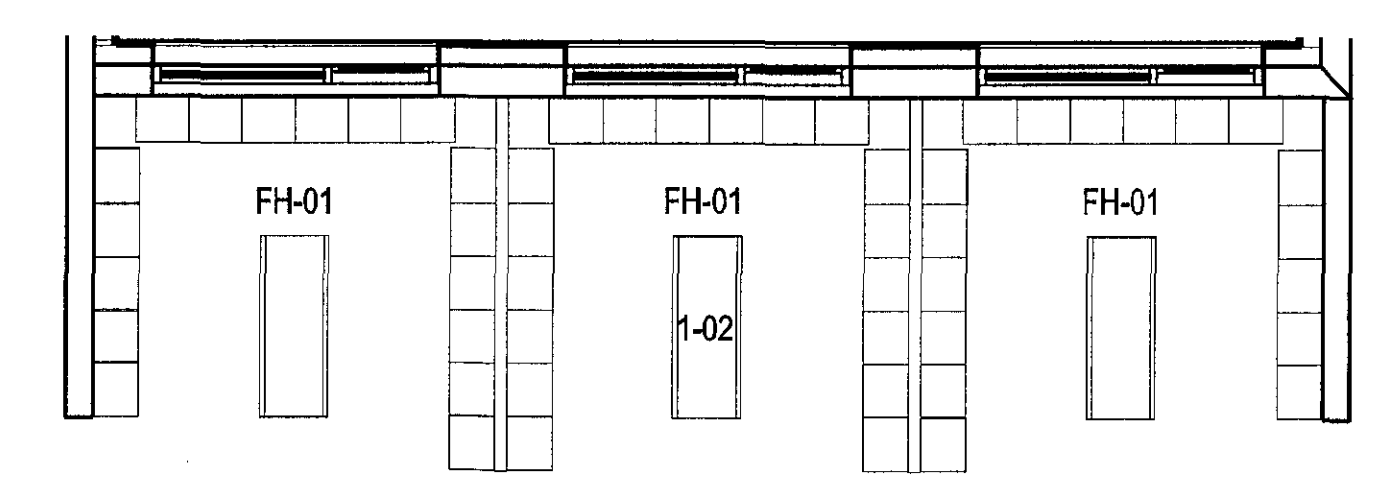

3
79-03
1:50
Fatarymi-eldri

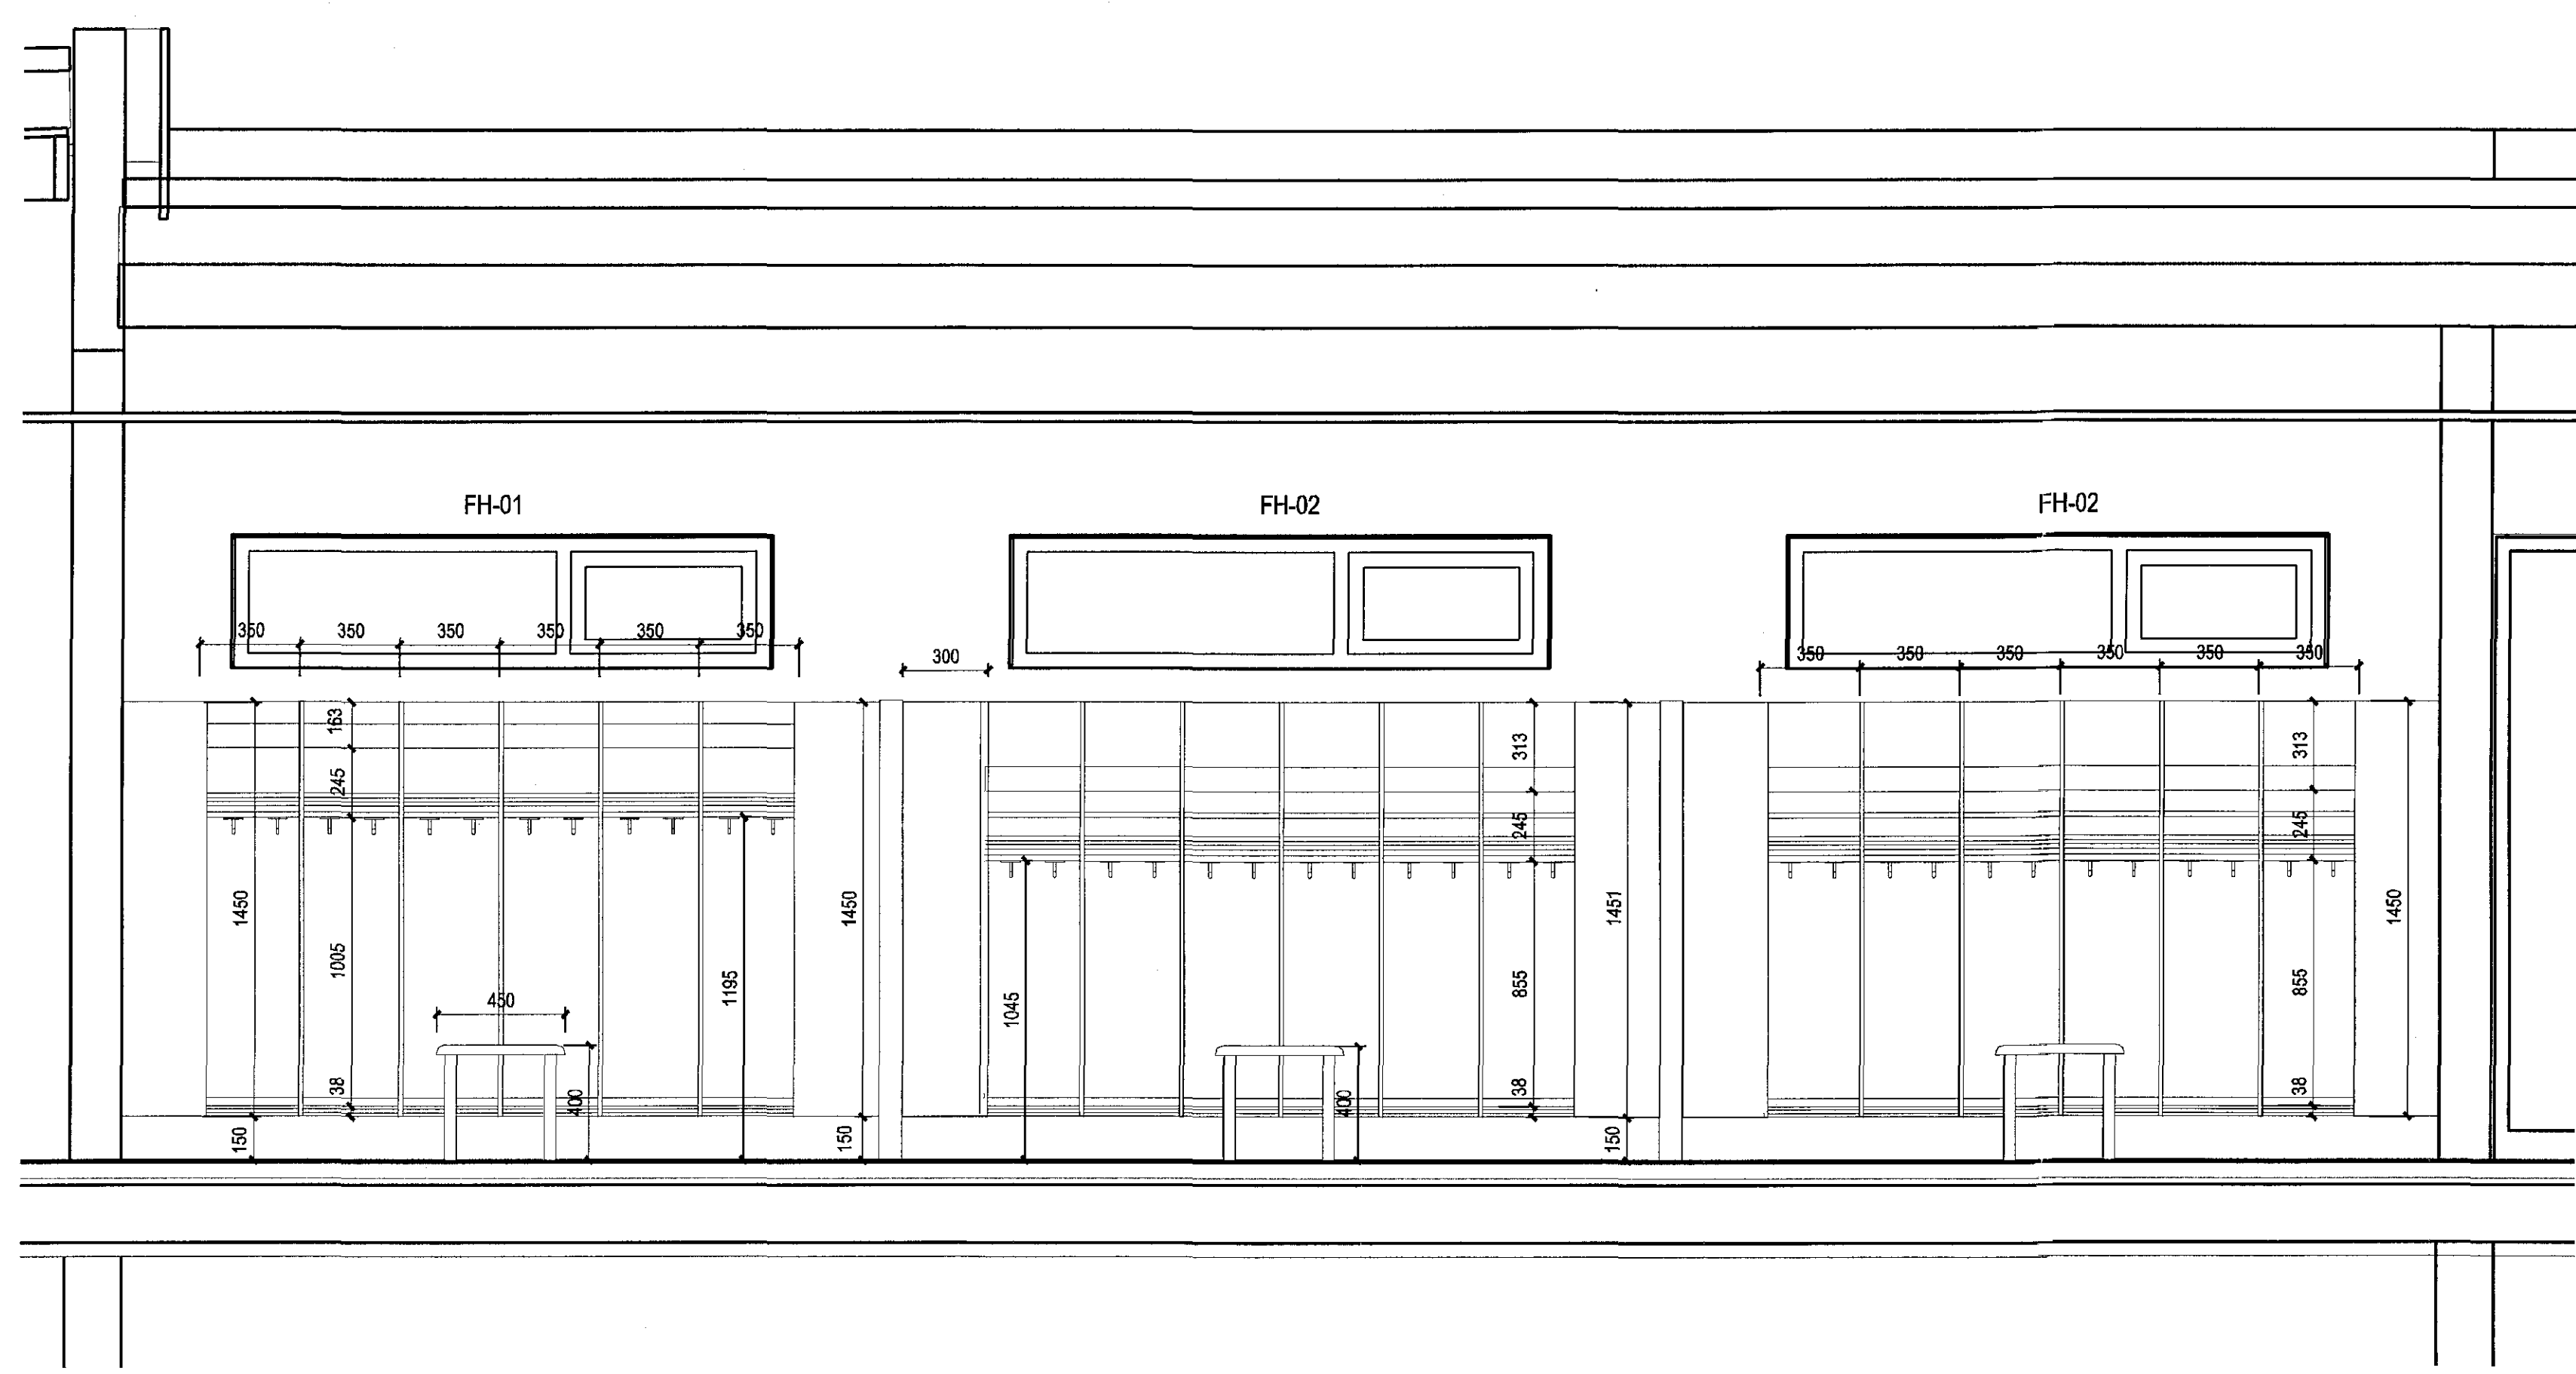

2
79-03
1:20
Fatarymi-ásýnd

ÚTSAGA
 BREYTINGAR

ASK ARKITEKTAR EHF
 GERÐGÖTU 9 101 REYKJAVÍK
 Sími: 515 0300 FAX: 515 0319
 www.ask.is

ASK
 ARKITEKTAR

VERKEFNI
 BJARKAVELLIR 3
 LEIKSKÓLI
 VERKEIKNING
 Fatarymi

VERK NÚM. 0736
 AÐSKENNA-NÚMÉR 79-03

SKALA 1:20
 HANNAÐ SS
 TEIÐING GRÝ
 TÍÐI Jp
 DÁGUR 05.05.2015
 ÚTSAGA