



1 Eldhús - matræður - vinnsla
 79-04 1:20

1 Eldhús-grunnmynd
 20-03 1:20

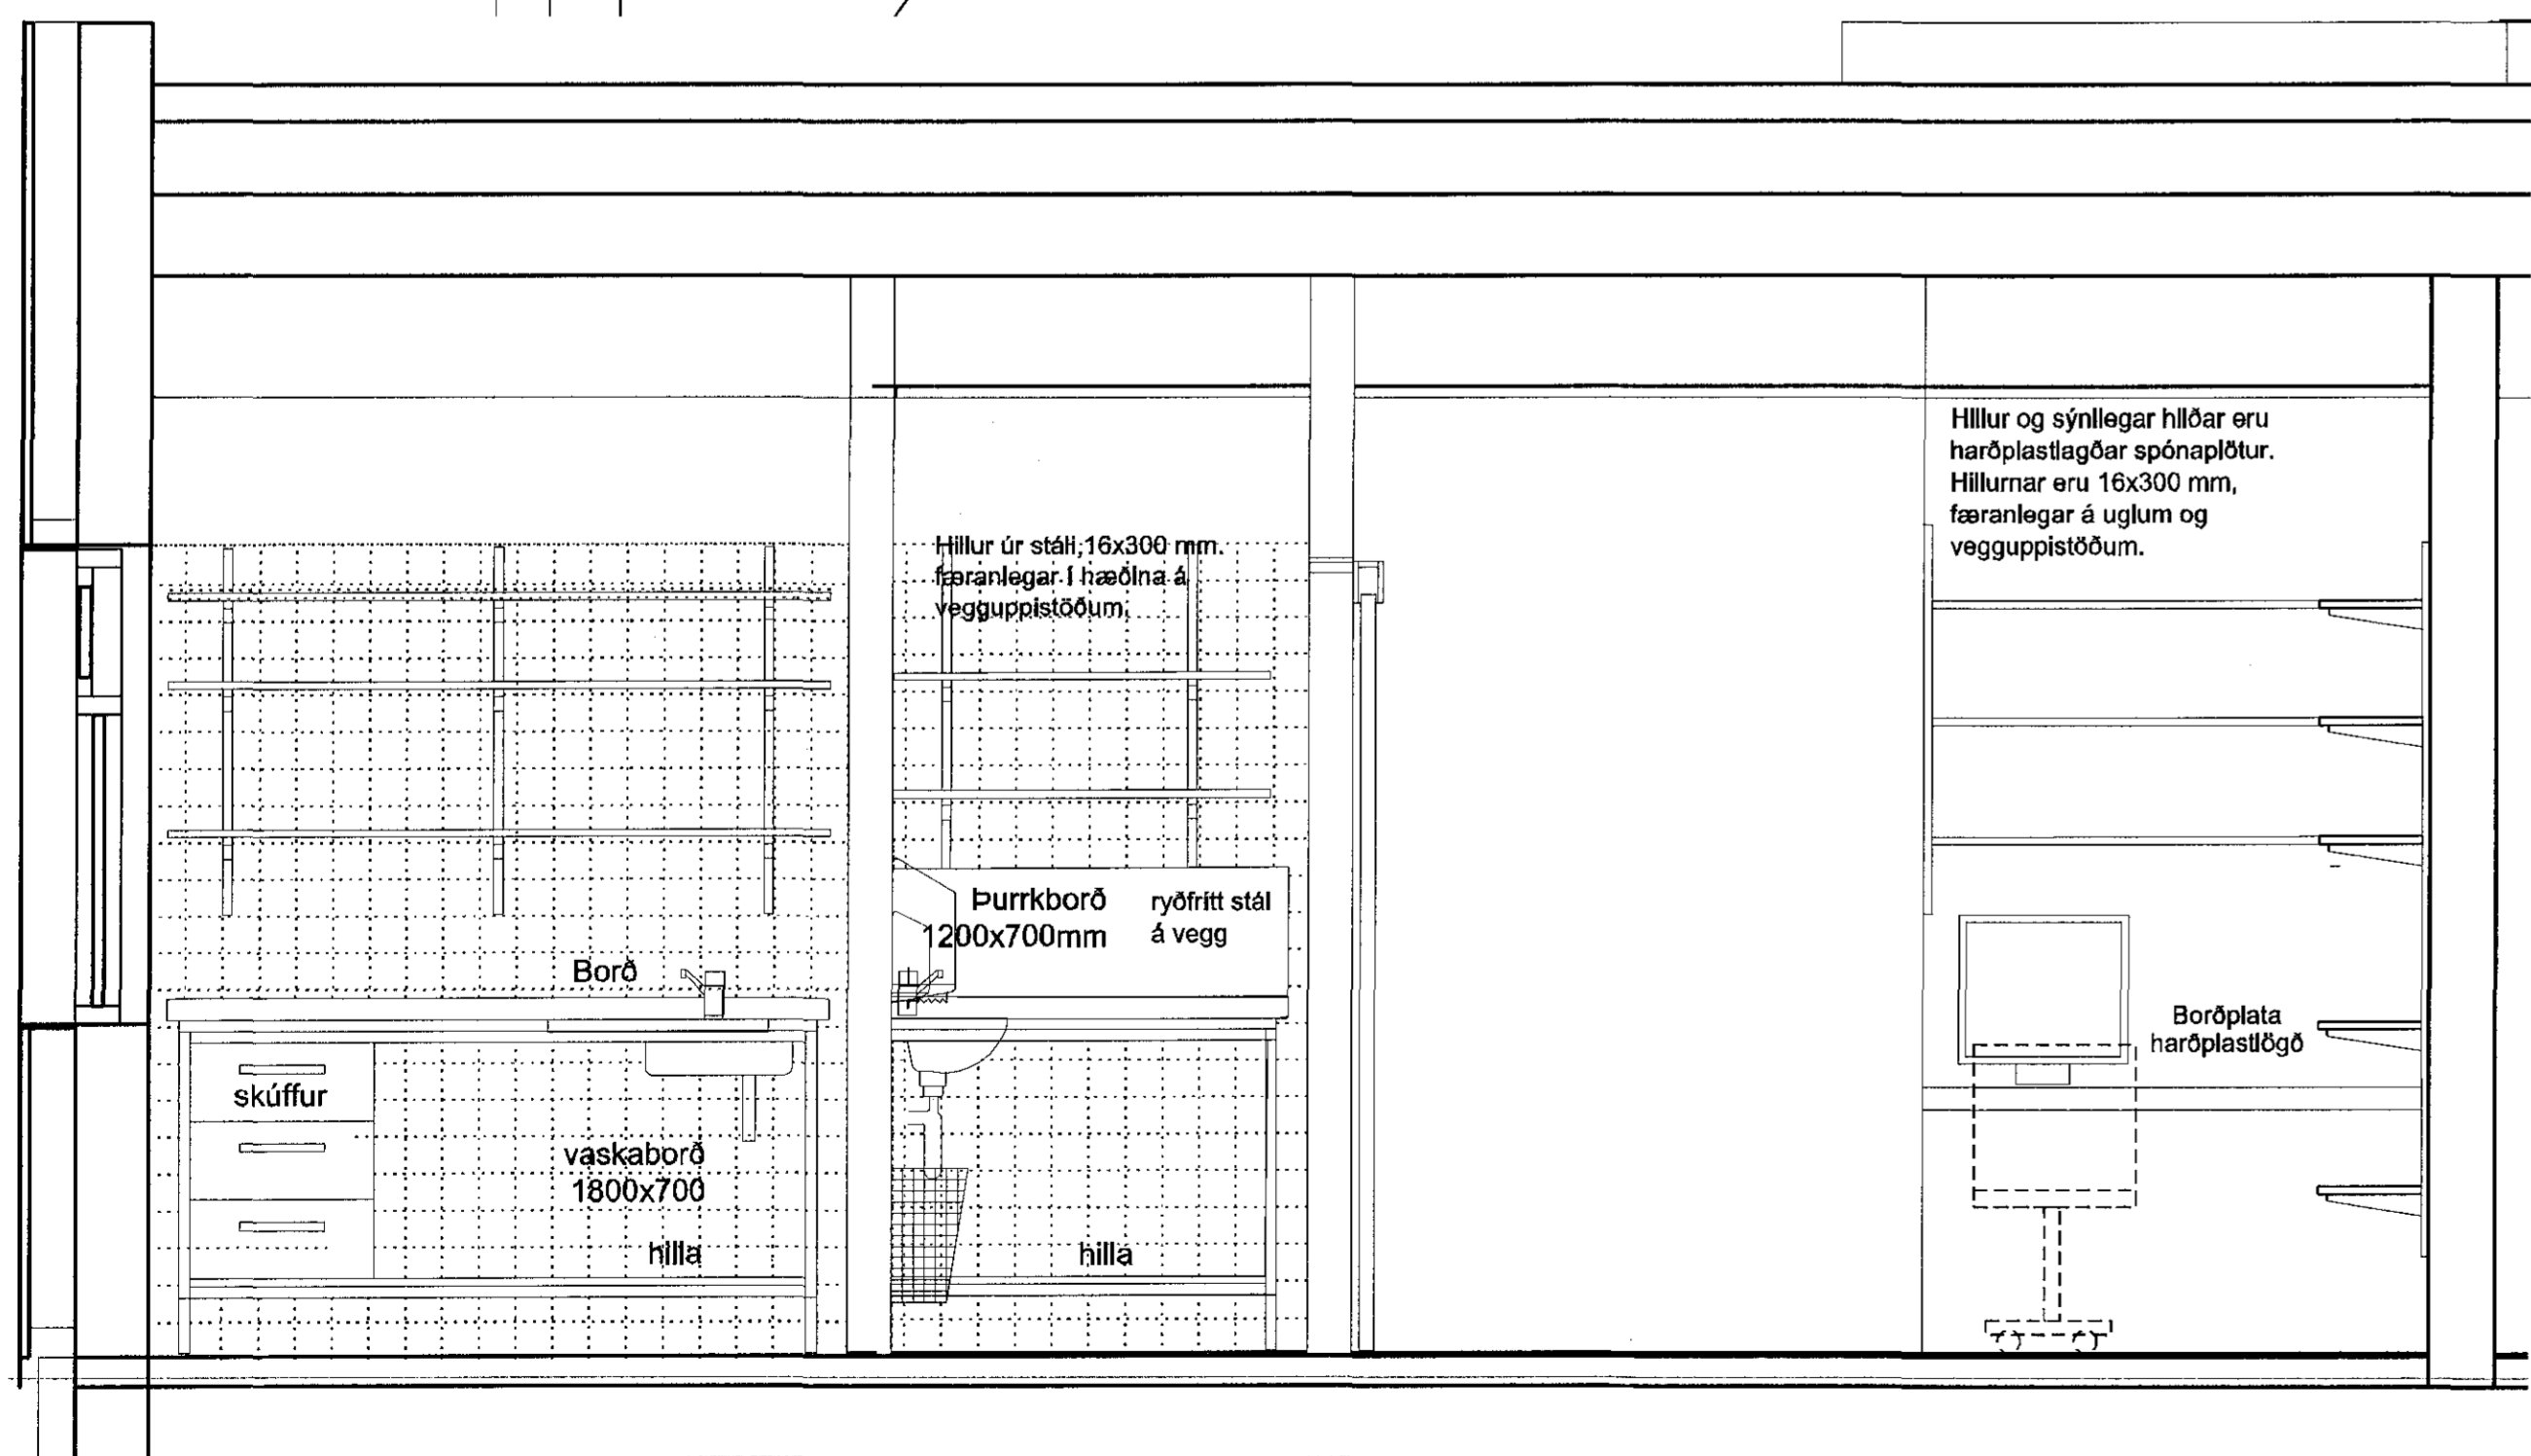

3 Eldhús - vinnsla og matræður
 79-04 1:20

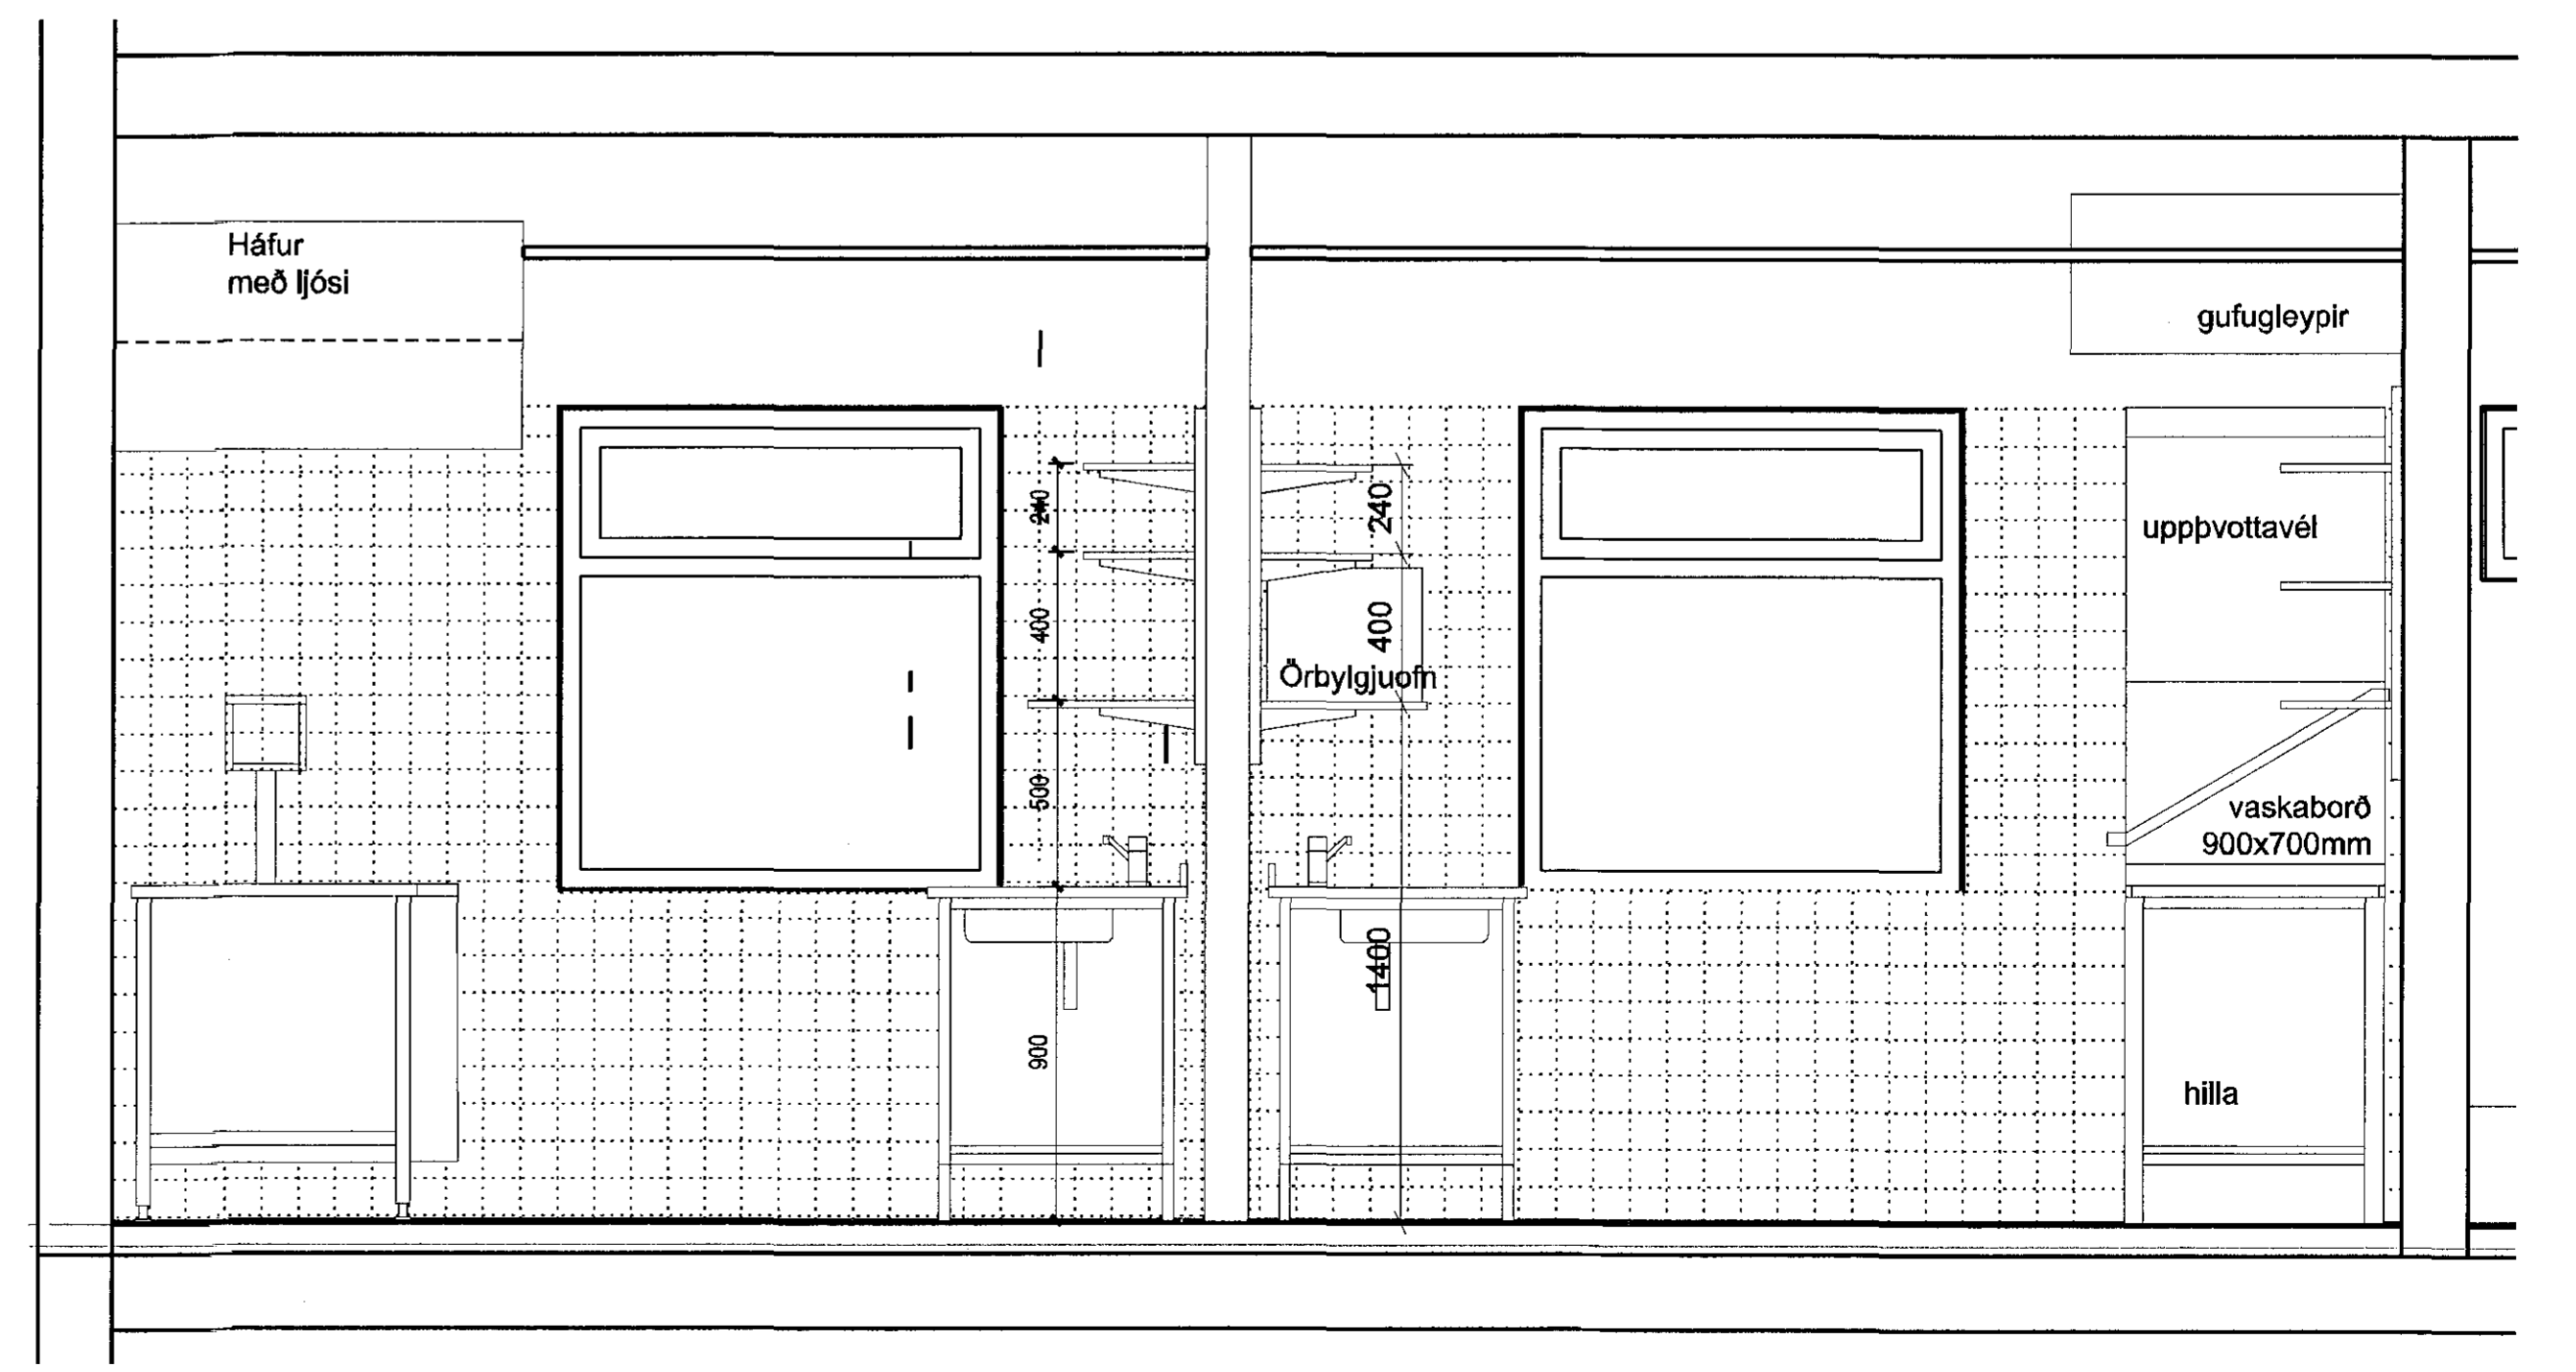

2 Eldhús - uppvottur og vinnsla
 79-04 1:20

UTGAFA	TÆKNAD	TFYRFARND	LDAGD
BRÉYTINGAR			

ASK ARKITEKTAR EHF
 GERBODDU 9 101 REYKJAVÍK
 Sími 515 0300 FAK 515 0319
 www.ask.is

ARITUN ADALHÖNDUÐAR
 Sigurður Steinar Jónsson
 ARKITEKTUR
 Sími 515 0319
 sigur@ask.is

VERKEFNI
 BJARKAVELLIR 3
 LEIKSKÓLI

TEKINGU TÆKNINGAR
 VERKTEIKNING
 HÖFUNDUR
 Eldhús

MAX. I A
 1:20
 TÆKNAD
 SS
 TÆKNAD
 GRY
 TFYRF.
 JB
 DAGD.
 05.05.2015
 UTGAFA

VERKID.
 0736

ALDINGUR - HÖNUR TÆKNINGAR
 79-04

ASK ARKITEKTAR EHF
 GERBODDU 9 101 REYKJAVÍK
 Sími 515 0300 FAK 515 0319
 www.ask.is