


1 Eldhús-vinnsla-1
 79-05 1:20

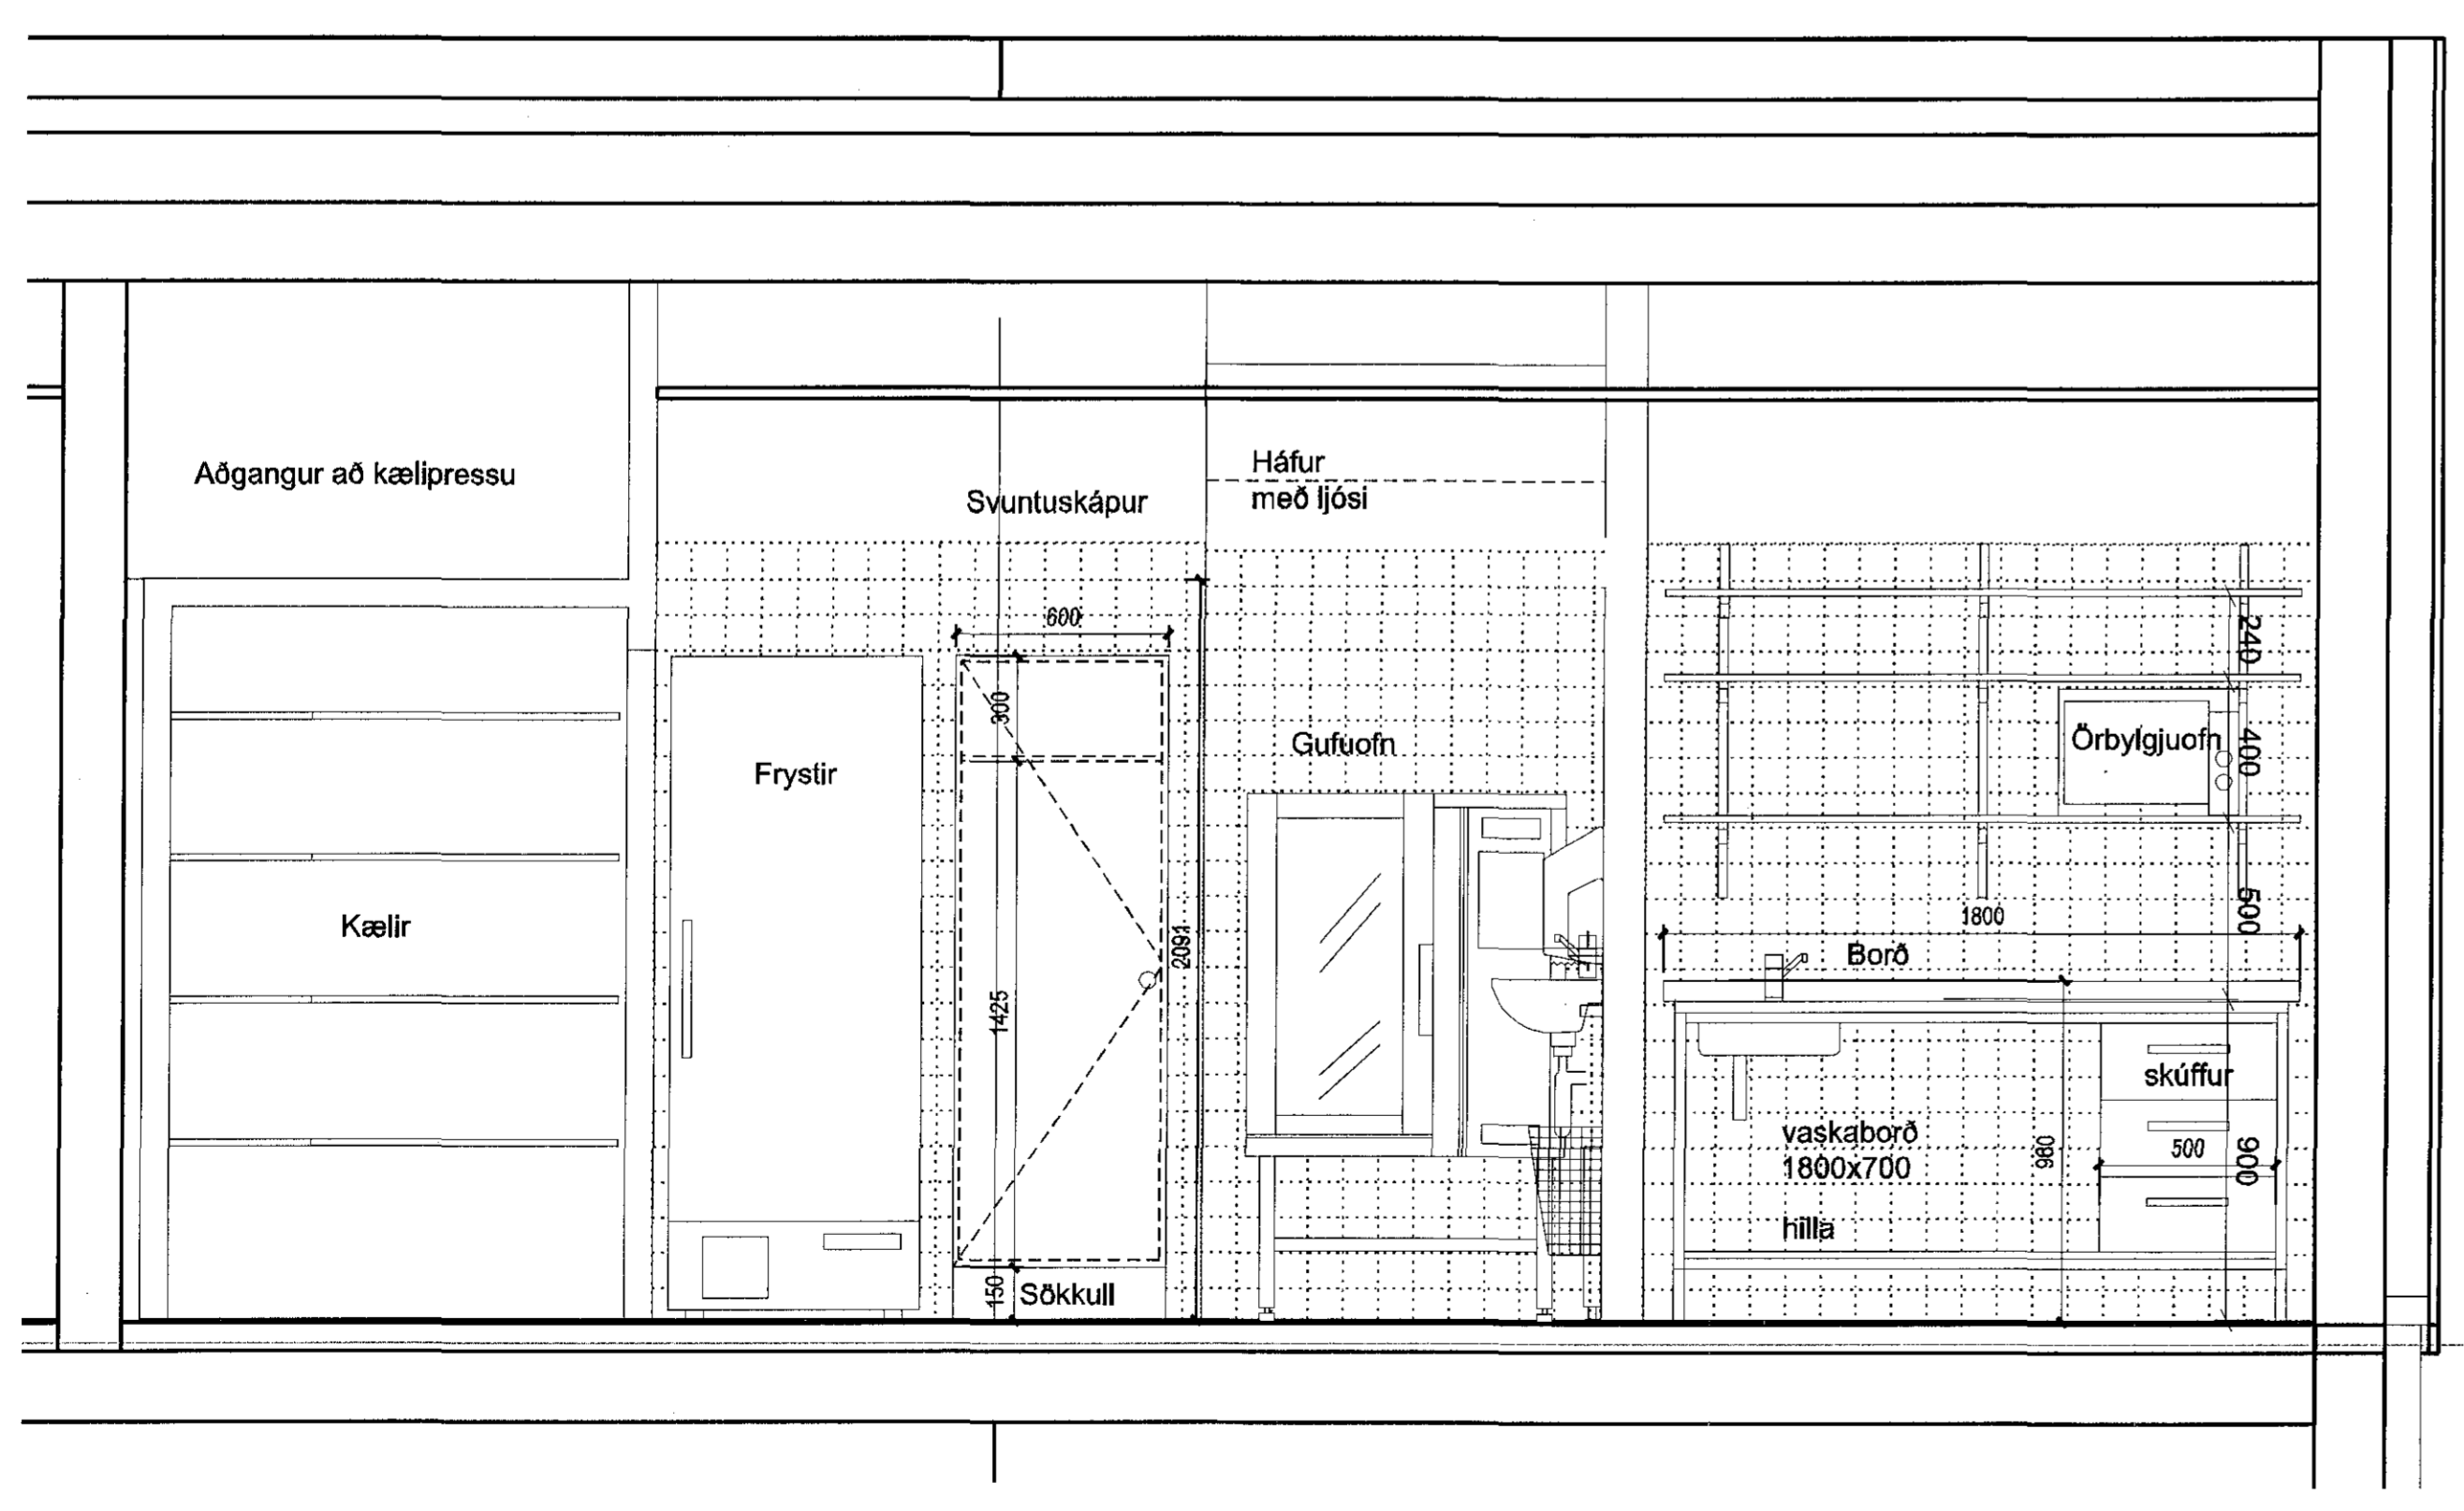

2 Eldhús-vinnsla-3
 79-05 1:20

ÚTGÁFA
 BREYTINGAR

ASK ARKITEKTAR EHF.
 GEIRSGÖTU 9 101 REYKJAVÍK
 SMÍ 510 0300 FAX 510 0319
 www.ask.is

ÁRITUN AÐALHÖNDUÐAR
 Sigurður Steinar Jónsson
 103627814319
 sigur@ask.is

ASK ARKITEKTAR

VERKEFNI
 BJARKAVELLIR 3
 LEIKSKÖLI

TEKINGUFRAMMGAENG
 VERKEIKNING
 ELDHÚS

SKULI A1
 1:20
 HARKAD SS
 TEKINGU GRY
 YFRIF. Jb
 DAGS. 05.05.2015
 ÚTGÁFA

VERK NÚM. 0736
 AÐK. NÚM. 79-05