
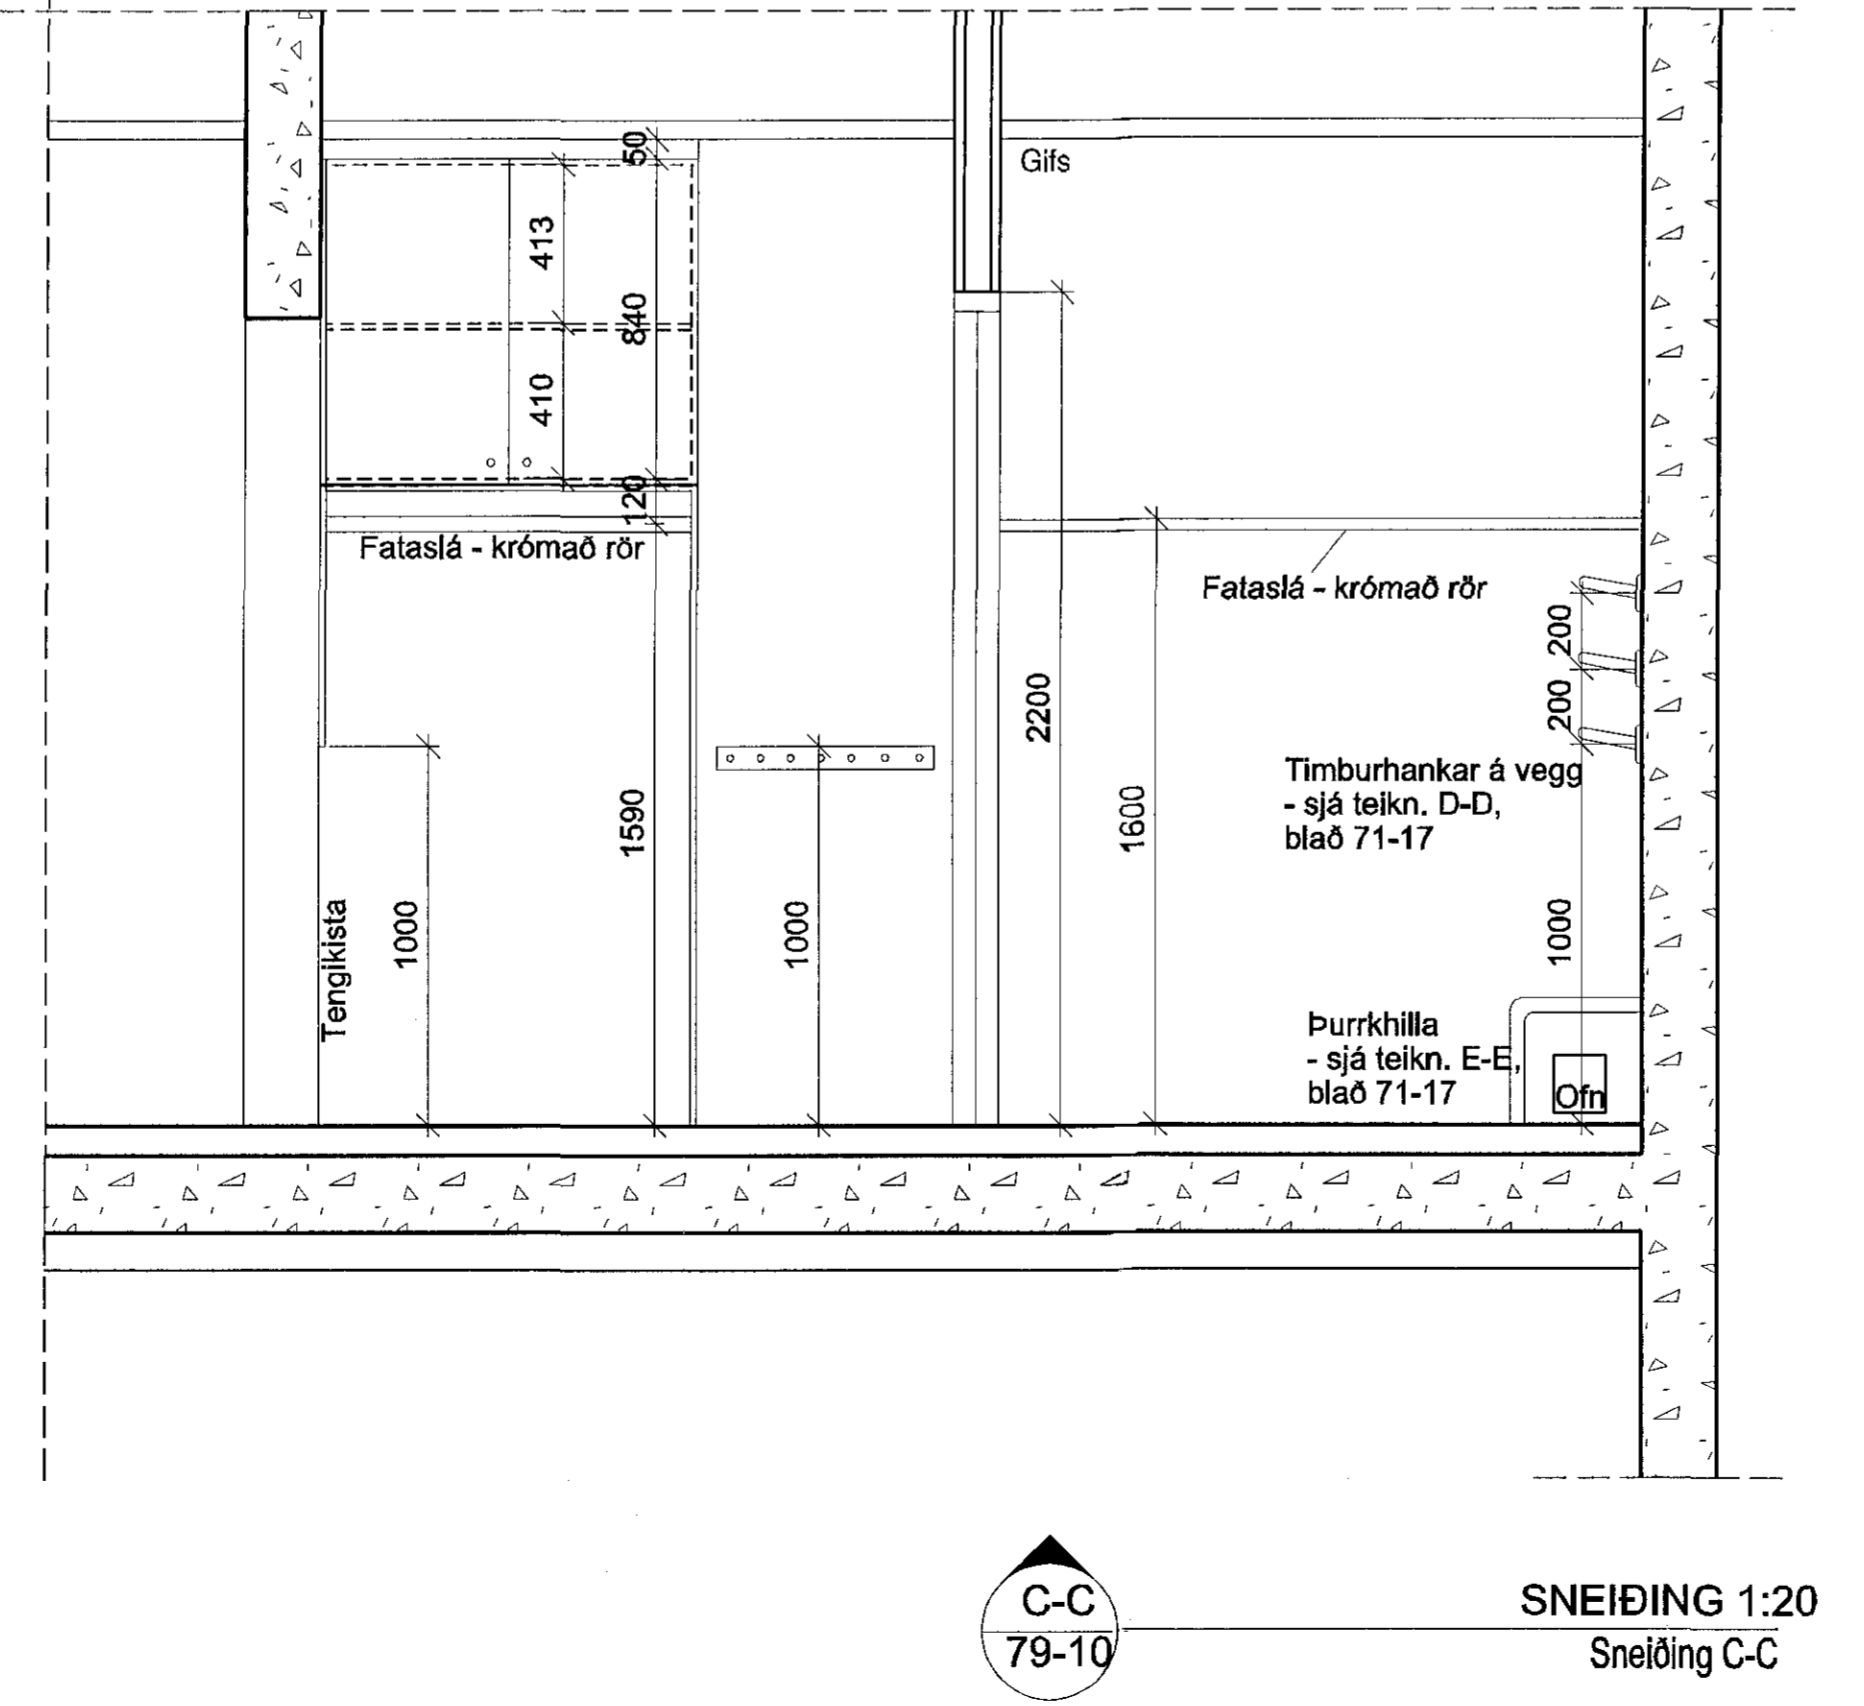


Öll mál athugist á staðnum áður en smíði hefst
Teikningarnar eru af rýmum 01-37, 01-38 og 01-39.
Rými 01-04, 01-05 og 01-06 eru nákvæm spegilmynd af þeim.

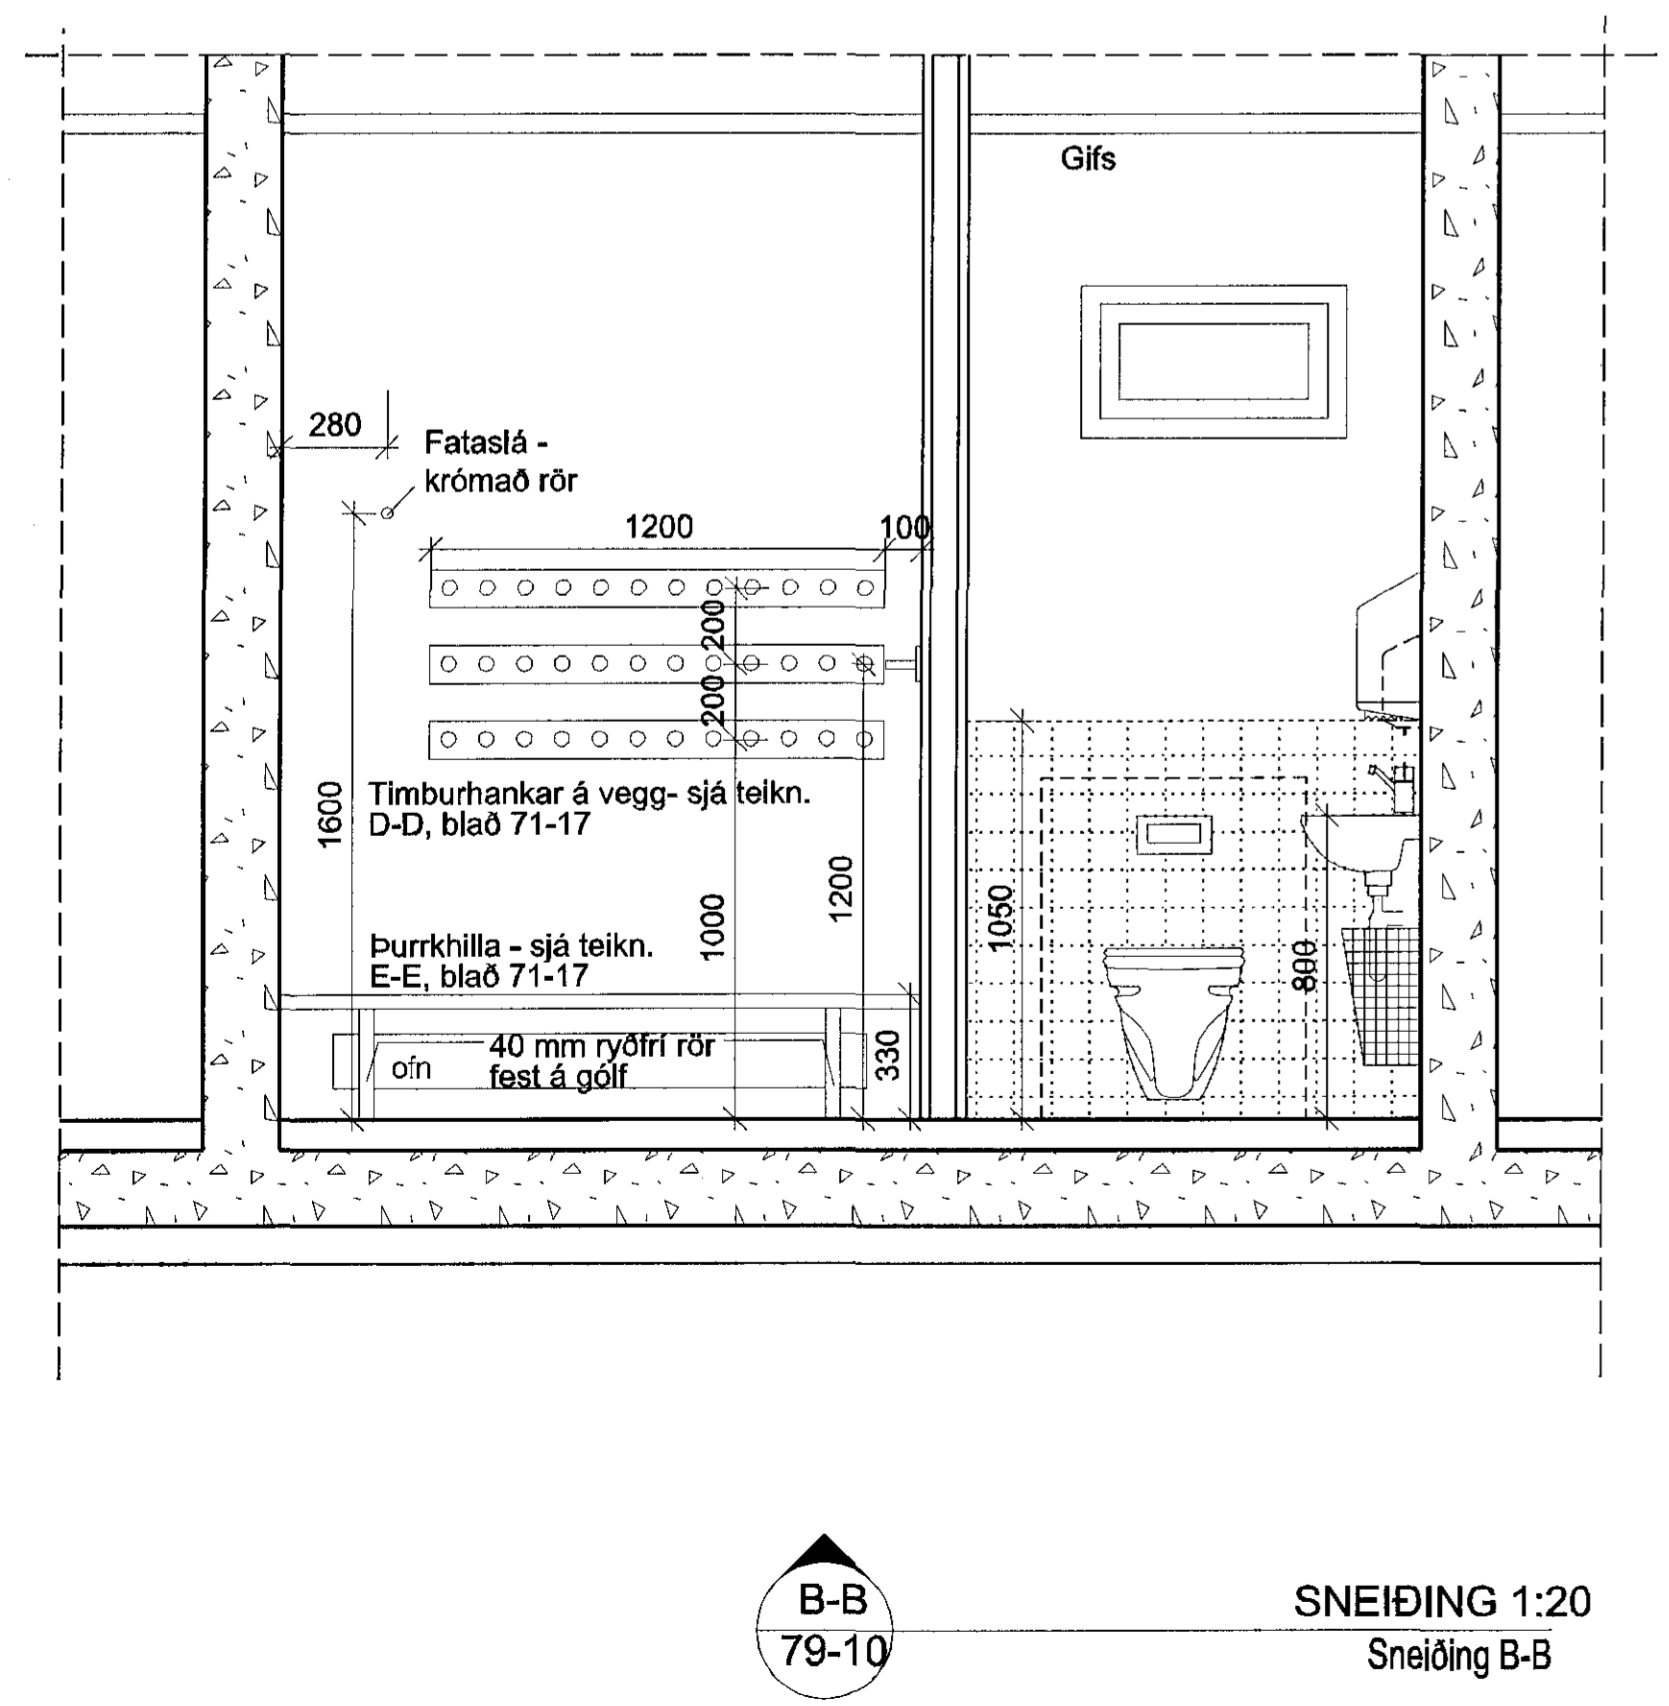

VERKAFA	ITERNAD	ITYPFARID	IDAGS
BREYTINGAR			

ASK ARKITEKTAR EHF
GERSGÖTU 9 101 REYKJAVÍK
SÍM 515 0200 FAX 515 0219
WWW.ASK.IS

ARTUN ADALHÖNDUÐAR
ASK ARKITEKTAR
ASKARÞÁLL
SIGURÐUR STEINARSSON
sigur@ask.is

VERKIN 0736	ALOKUNIR - NÖMUR TÖÐUNINGA 79-10	MYN. I A1 1:20 SS SS JP 05.05.2015
----------------	-------------------------------------	---

Þessi teikning er aðeins til notkunar í tengingum og er hún ekki til sýna til almenns nota.