




20-02 Hijóðplötur-hillur-vinnustofur
1:20

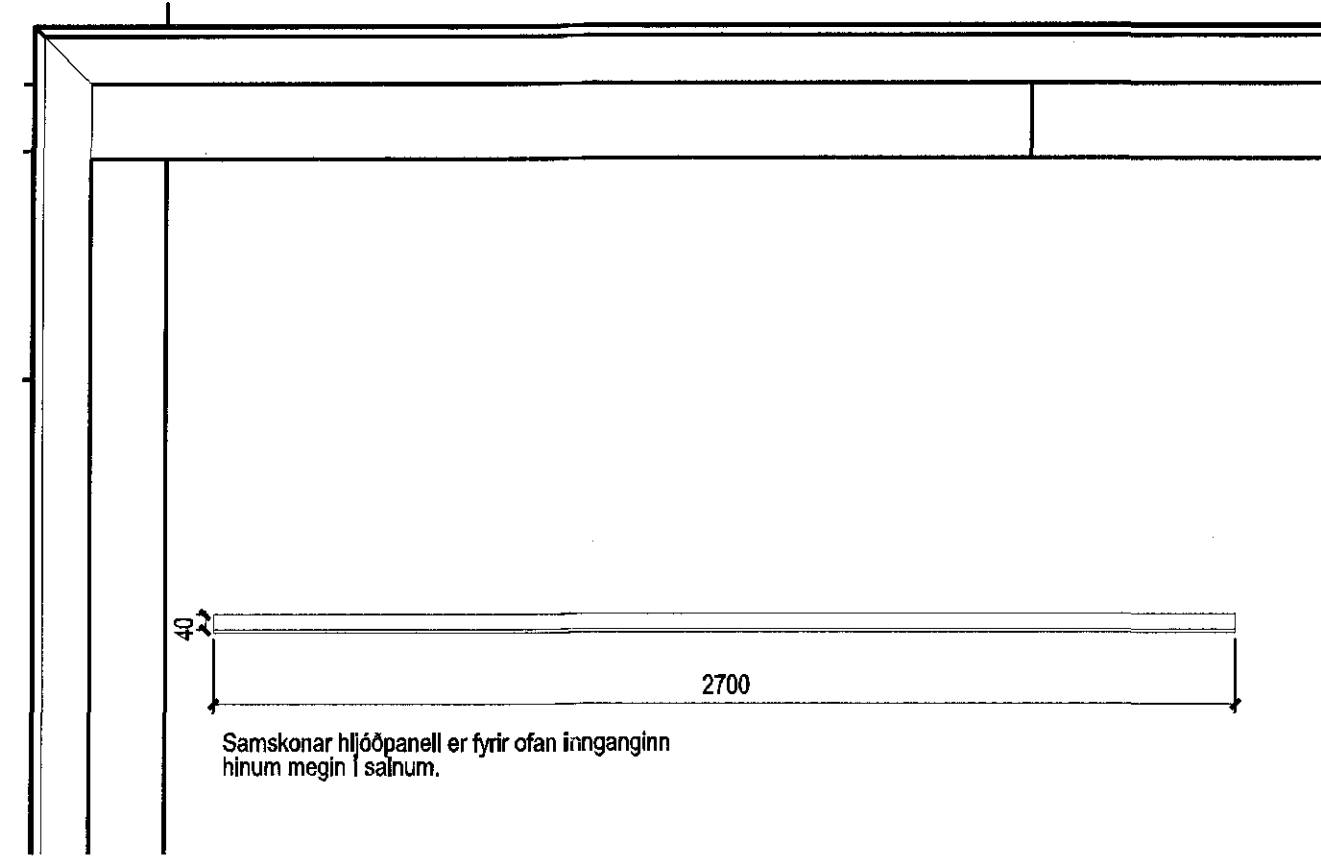


20-03 Hijóðplötur-salur
1:20

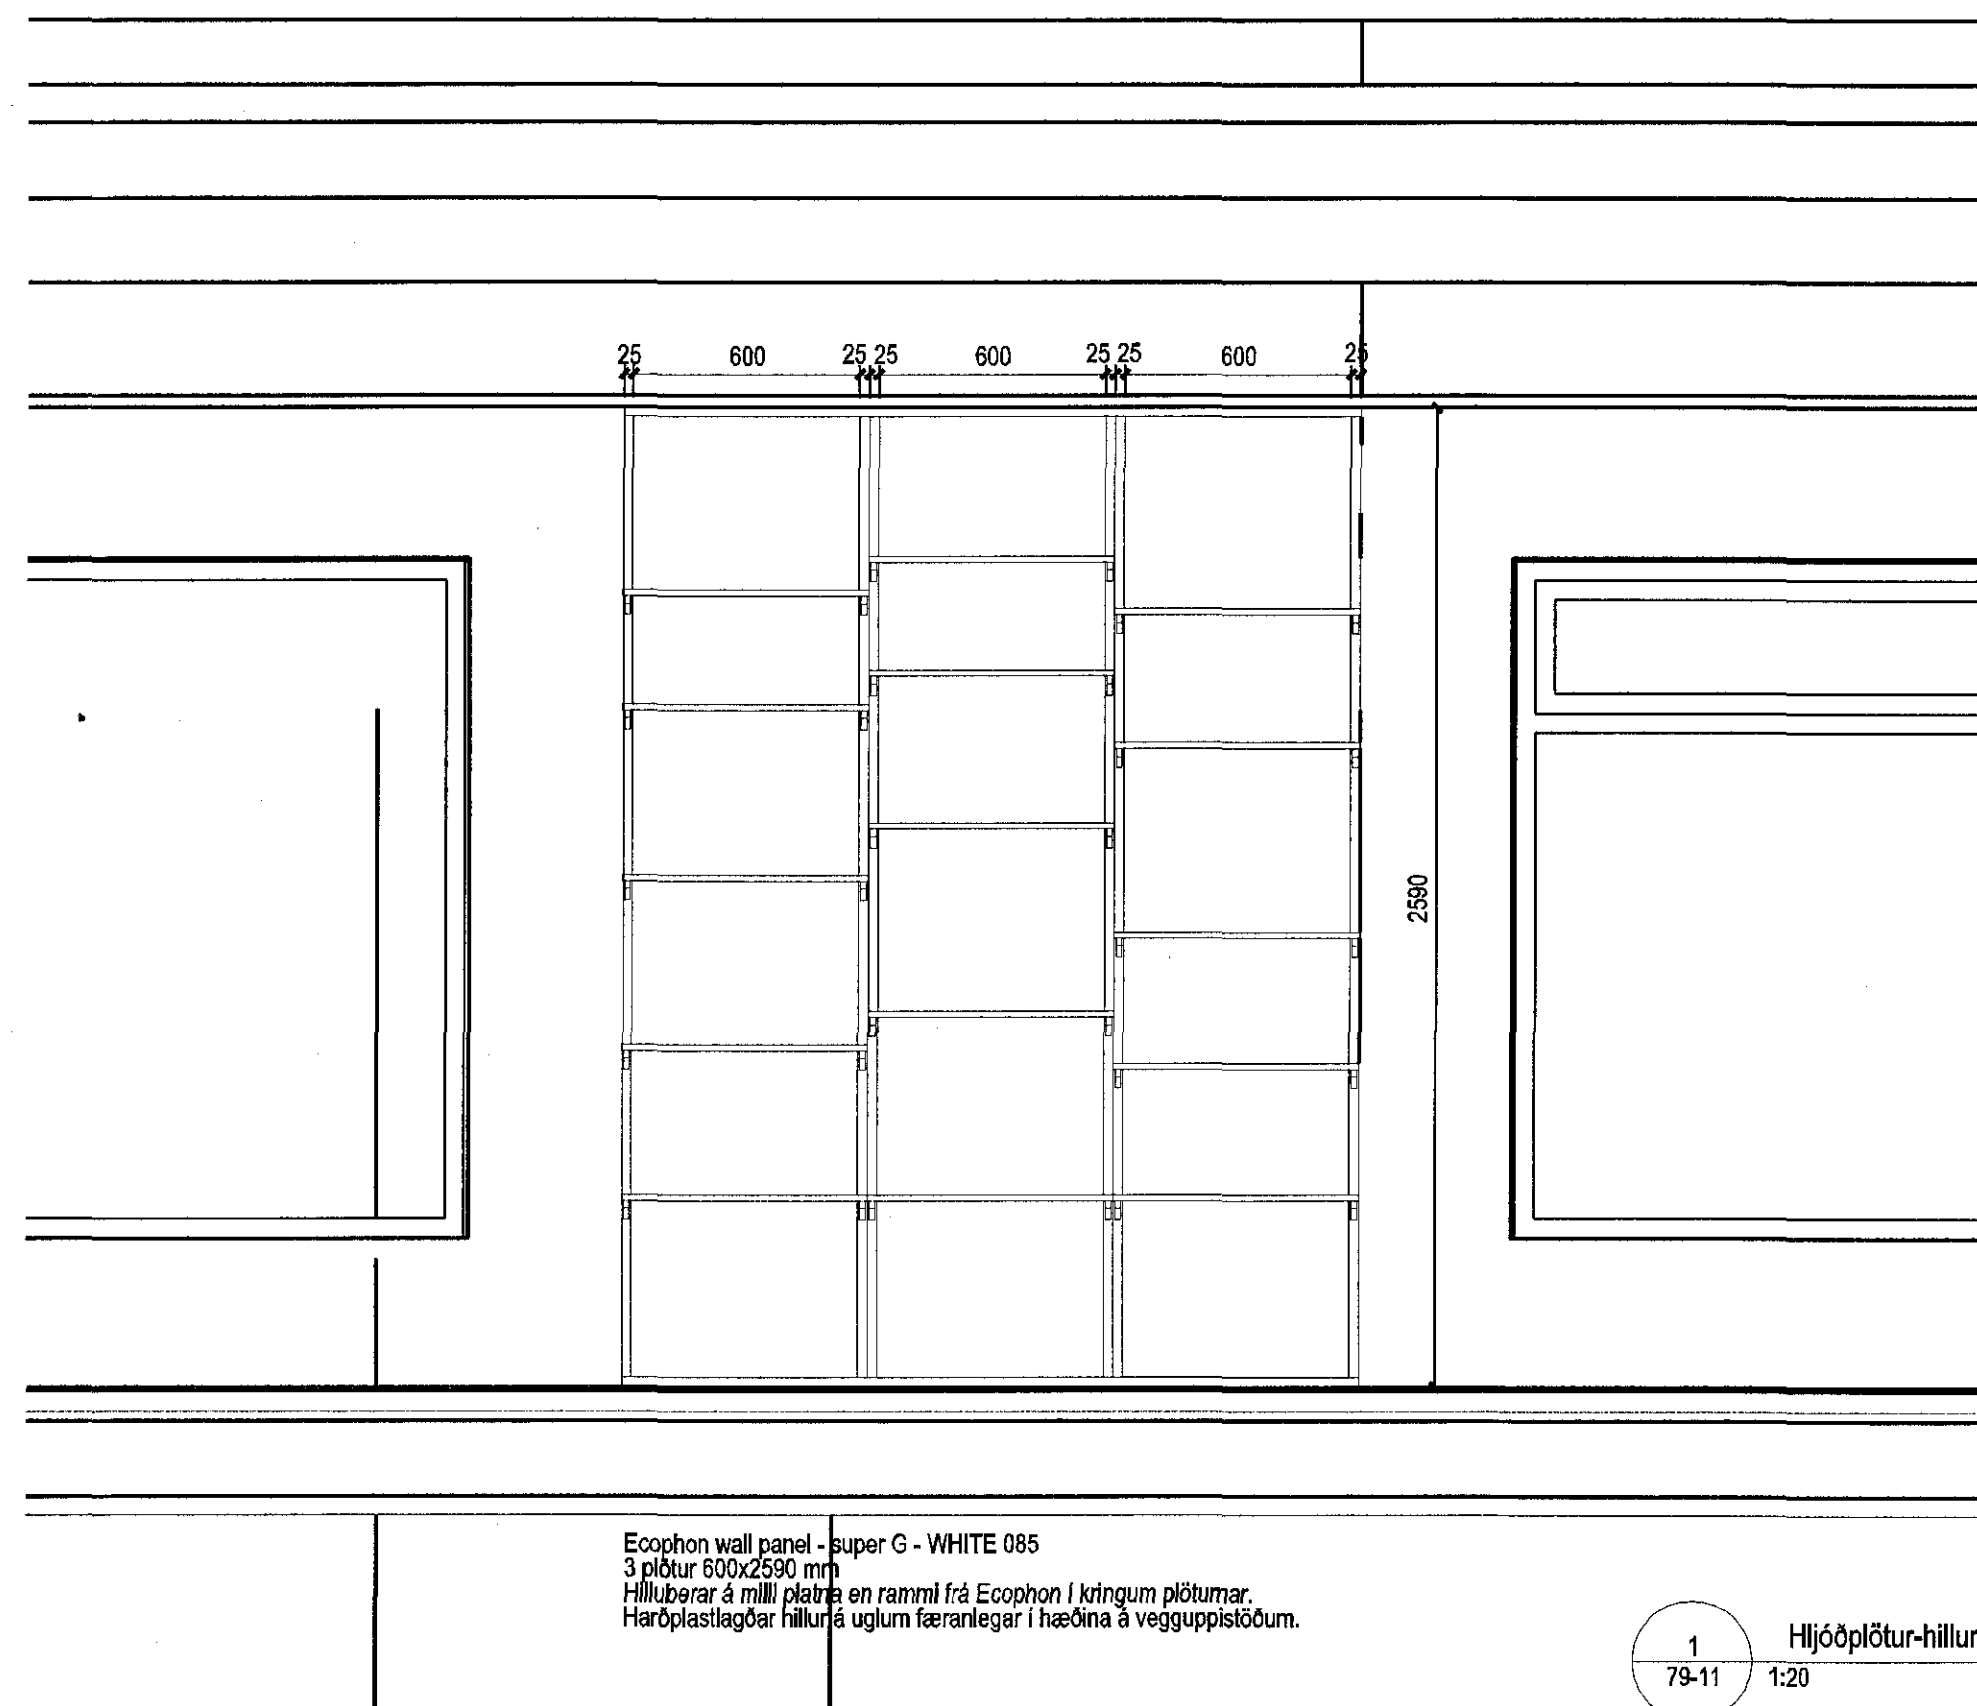


1 79-11 Hijóðplötur-hillur-vinnustofur
1:20

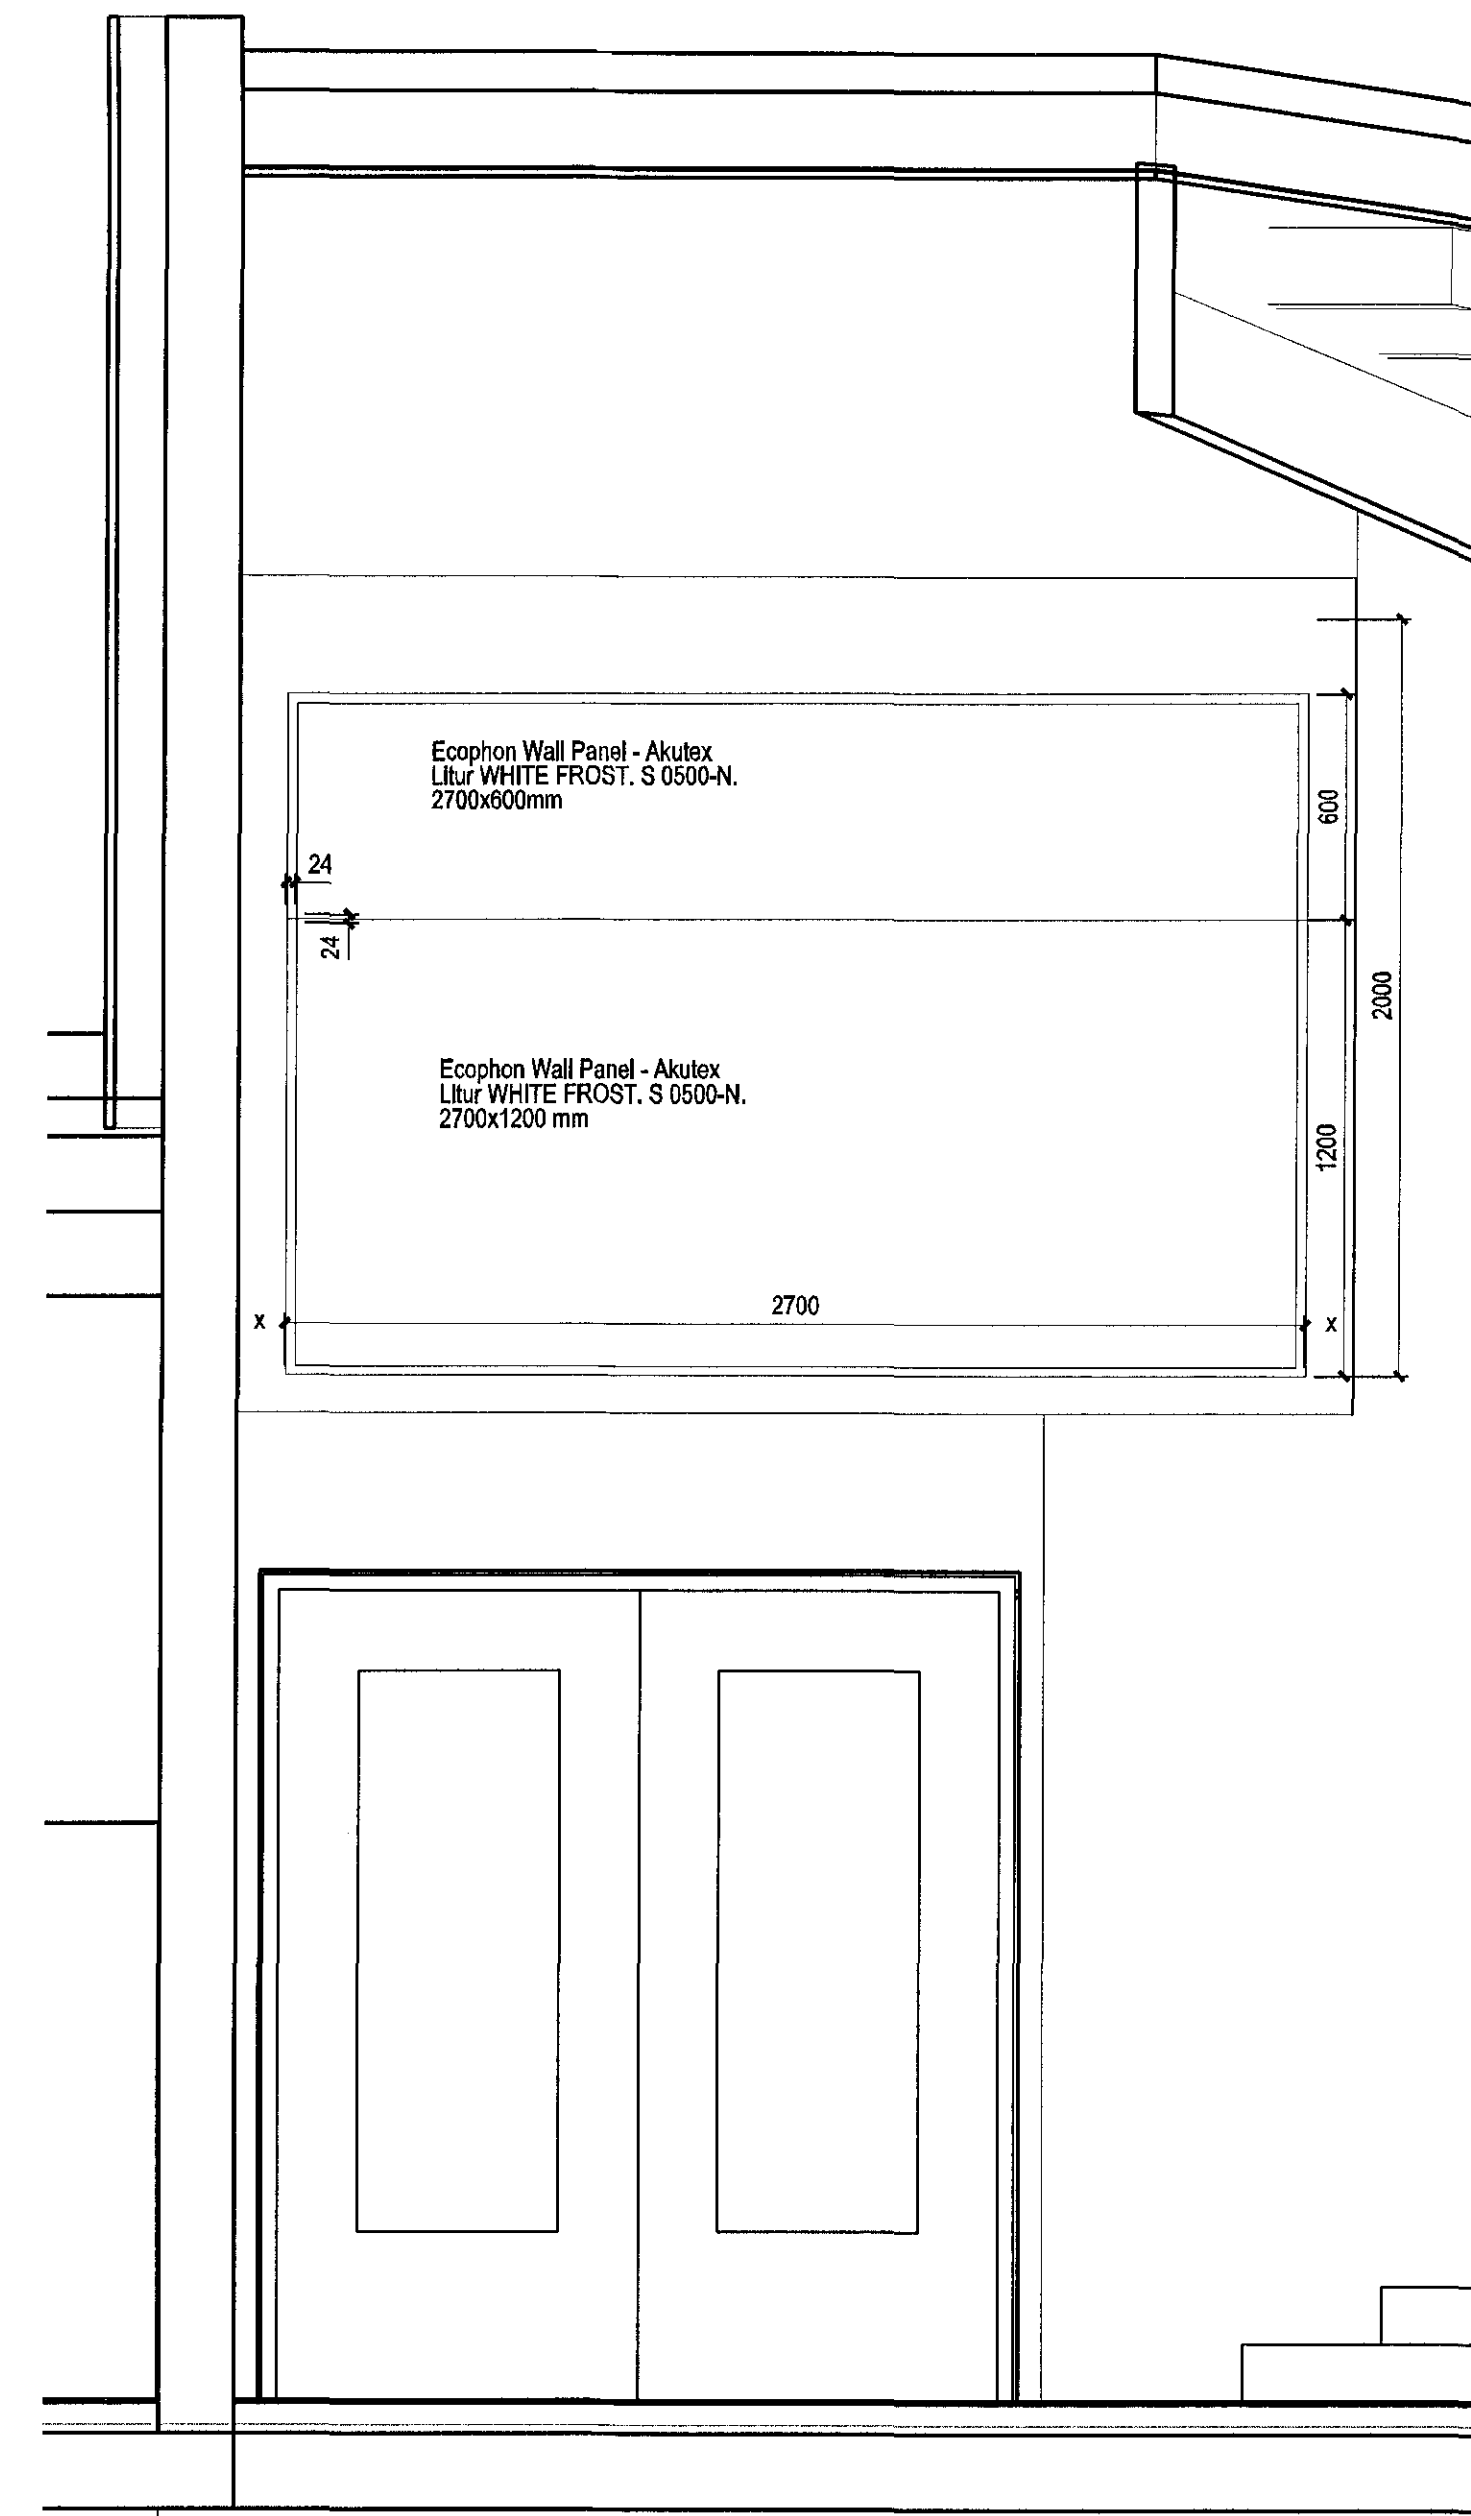

1 79-11 Hijóðplötur-salur
1:20

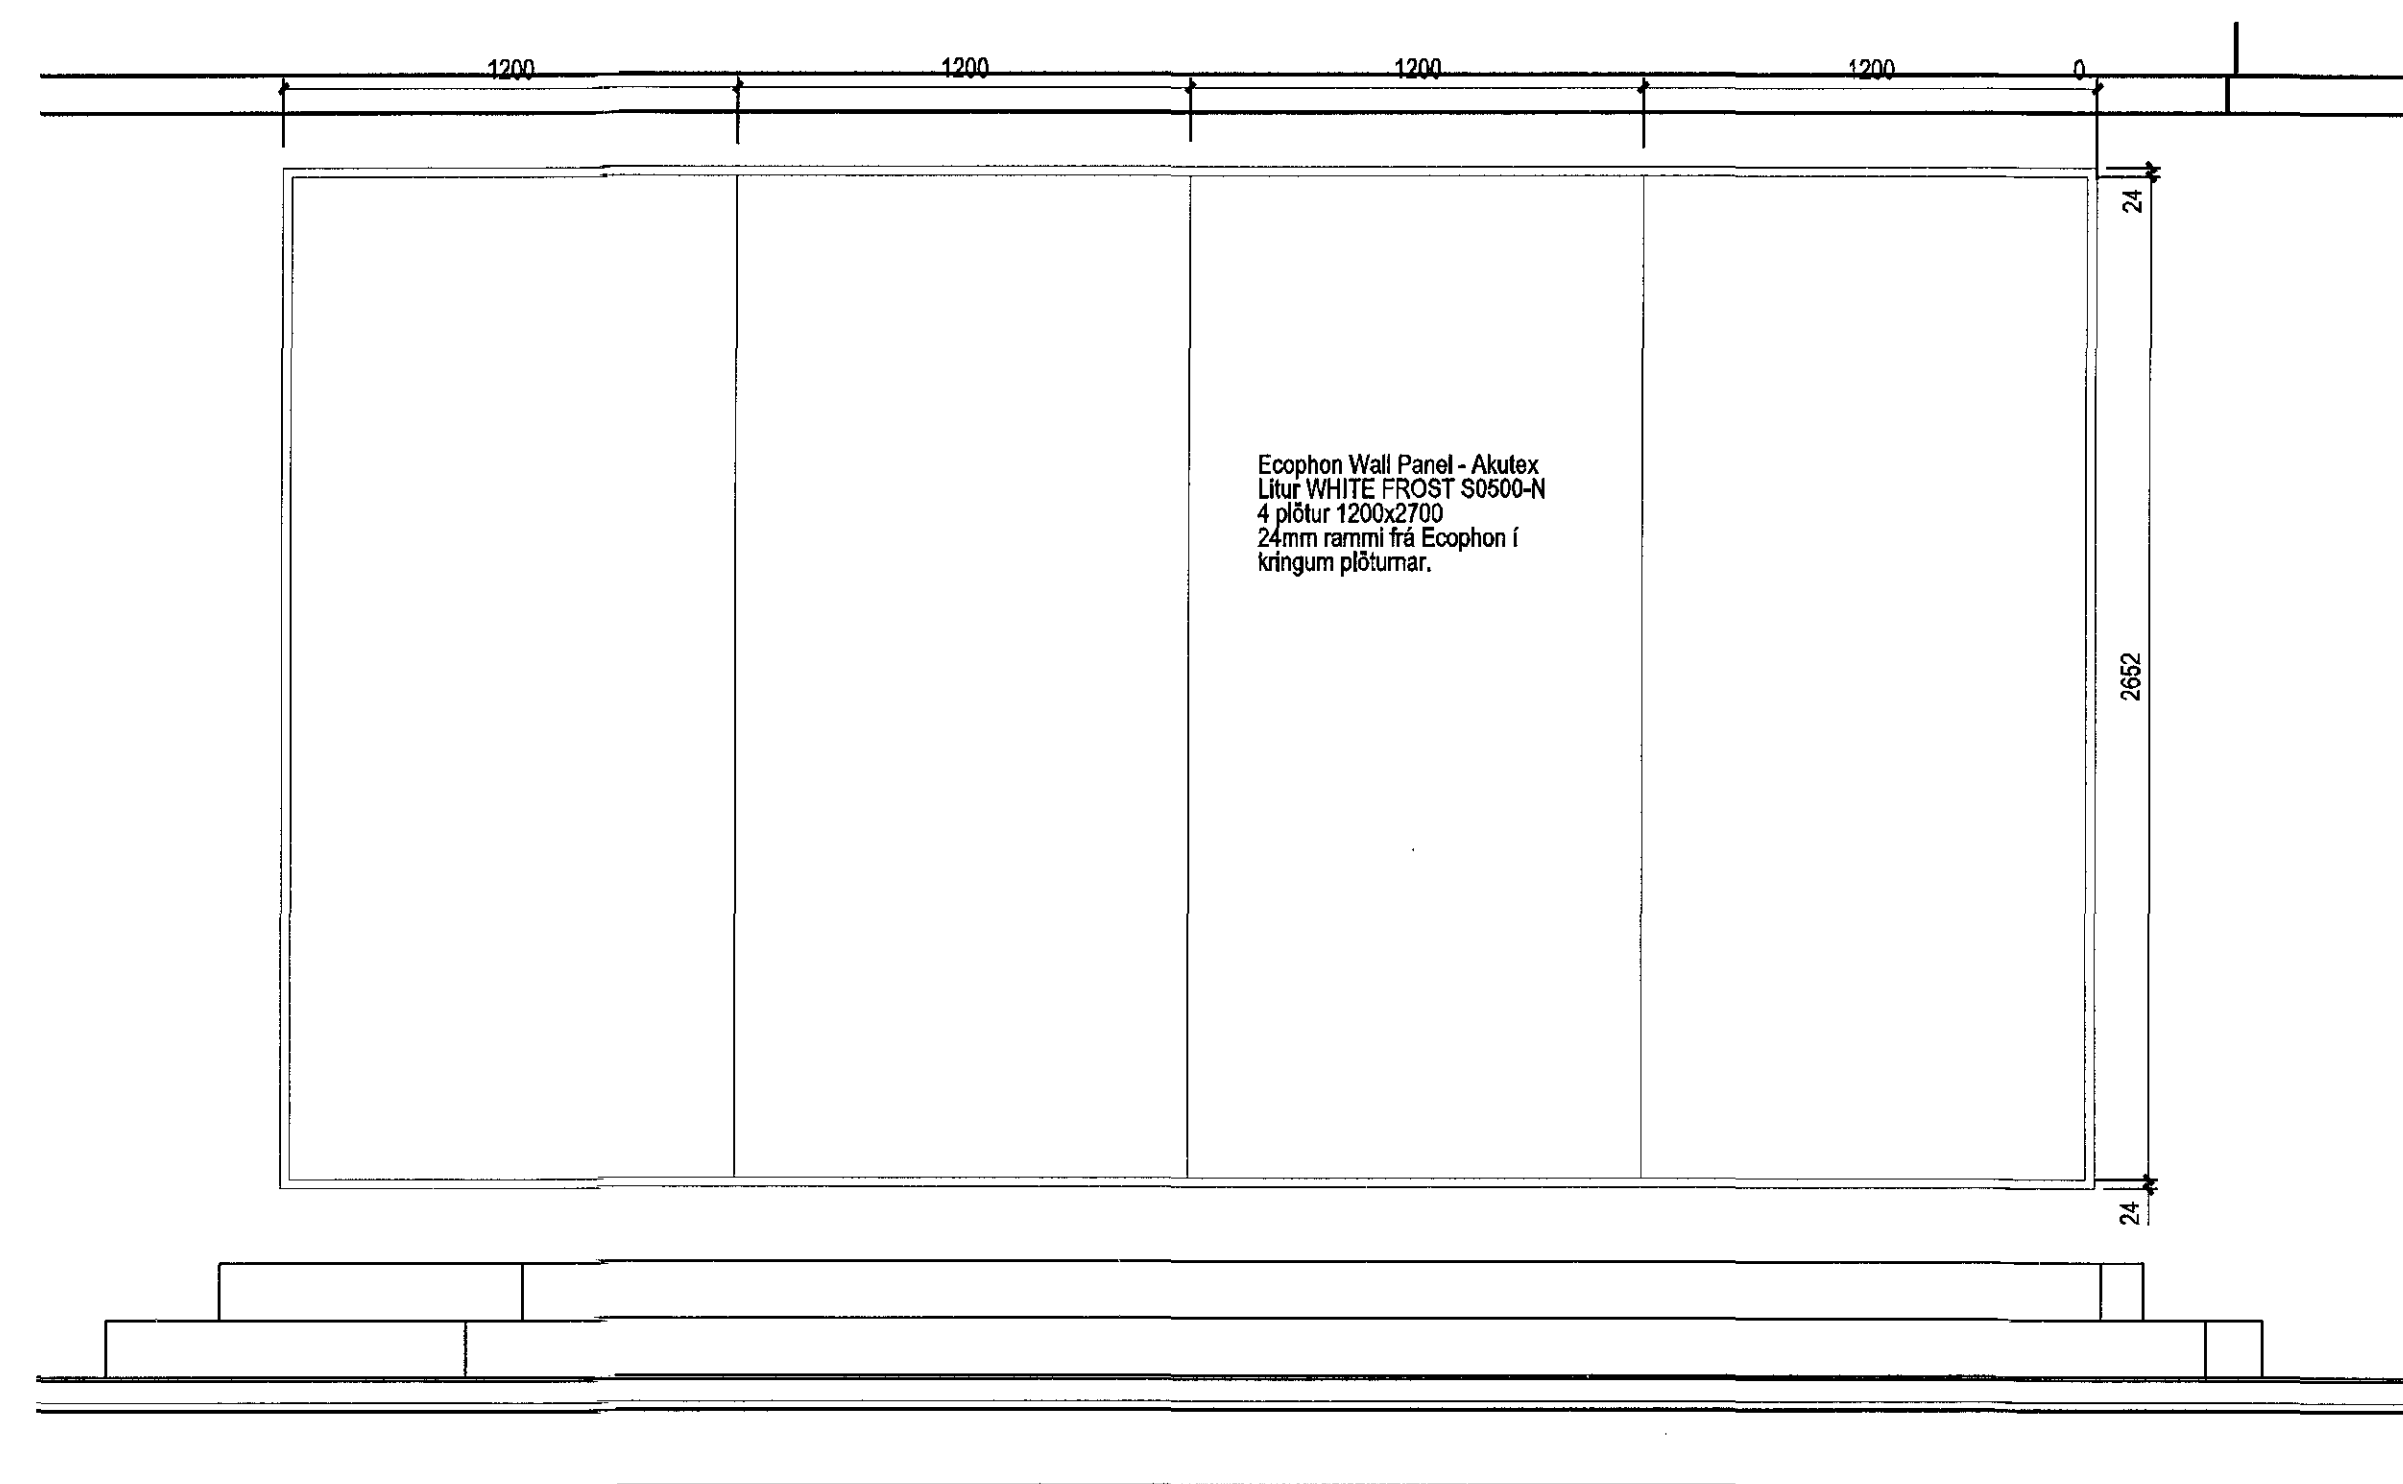

1 79-11 Hijóðplötur - salur - svið
1:20

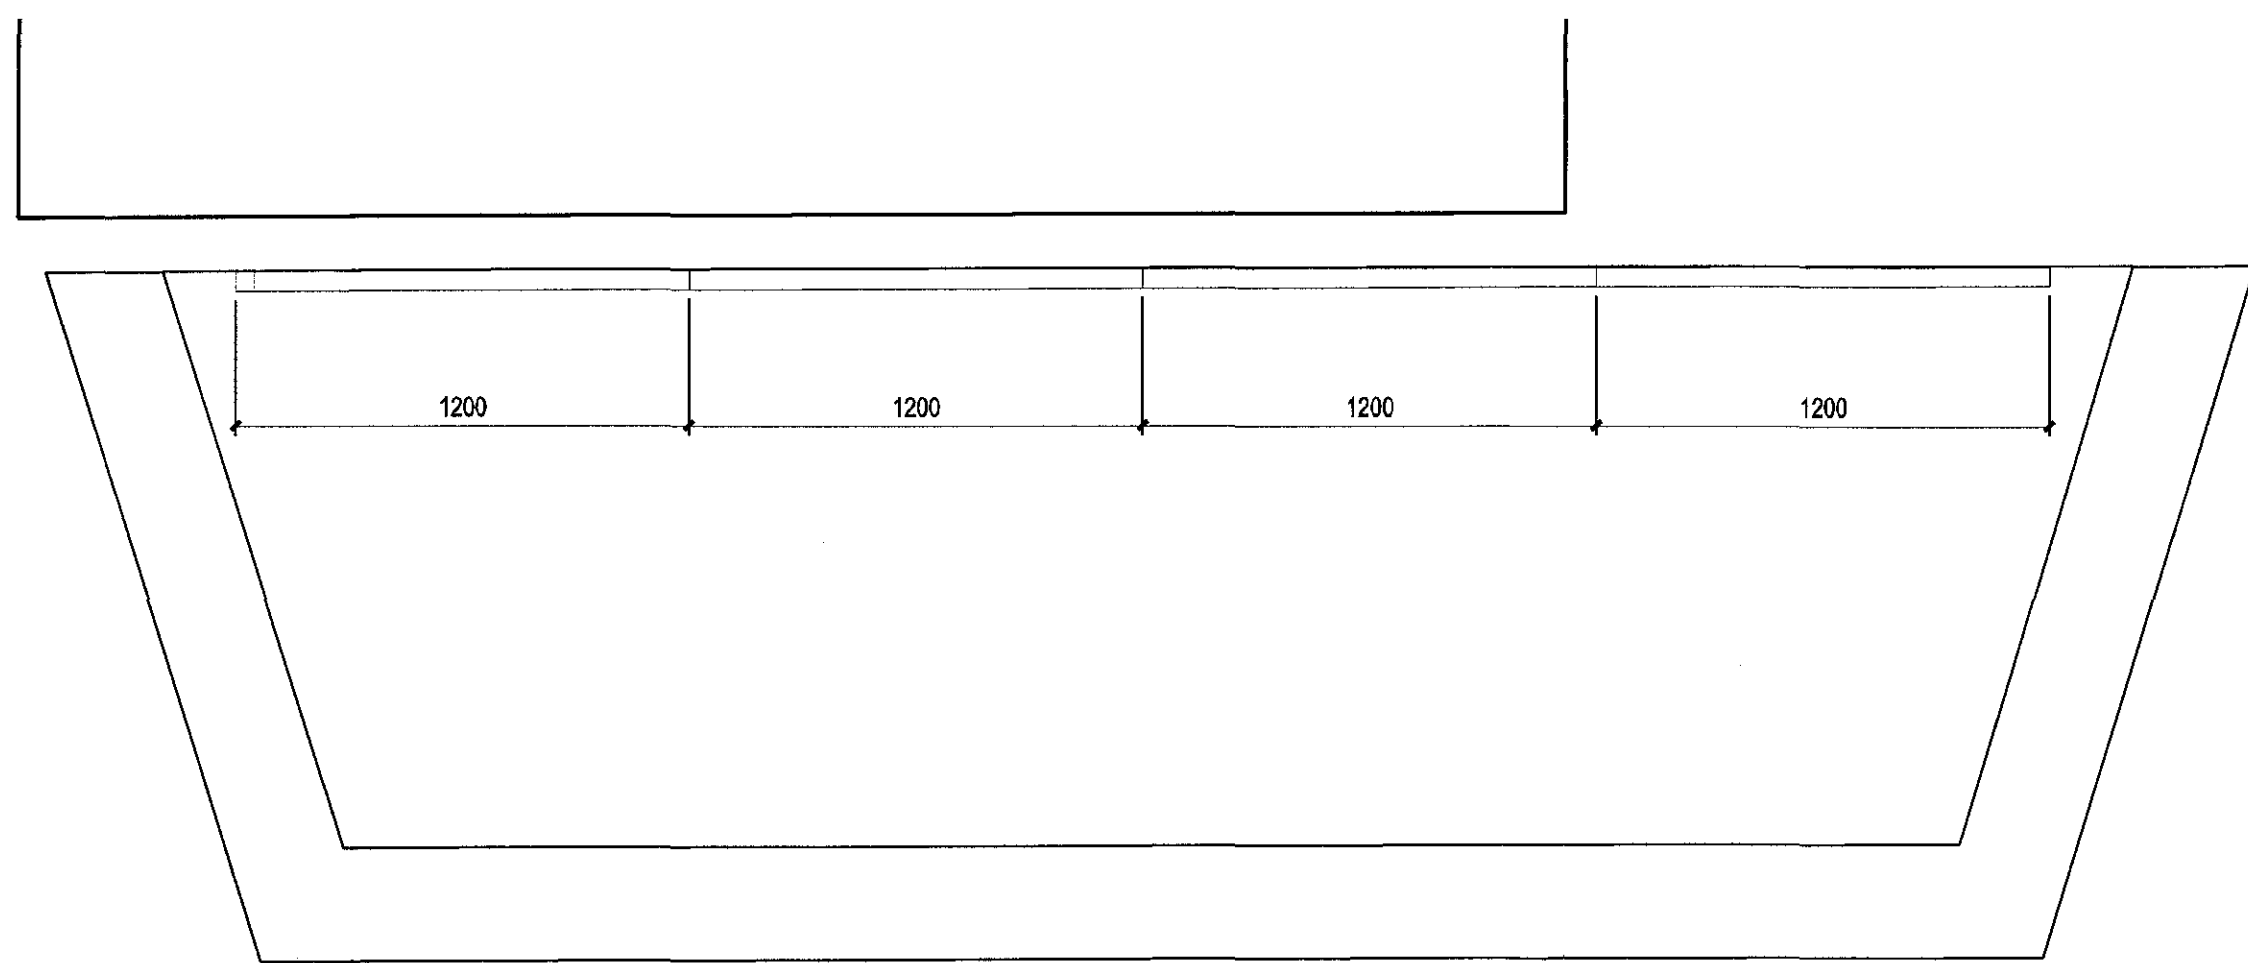

20-03 Hijóðplötur - salur - svið
1:20