



1 Starfsfólk
 79-16 1:20
 20-03

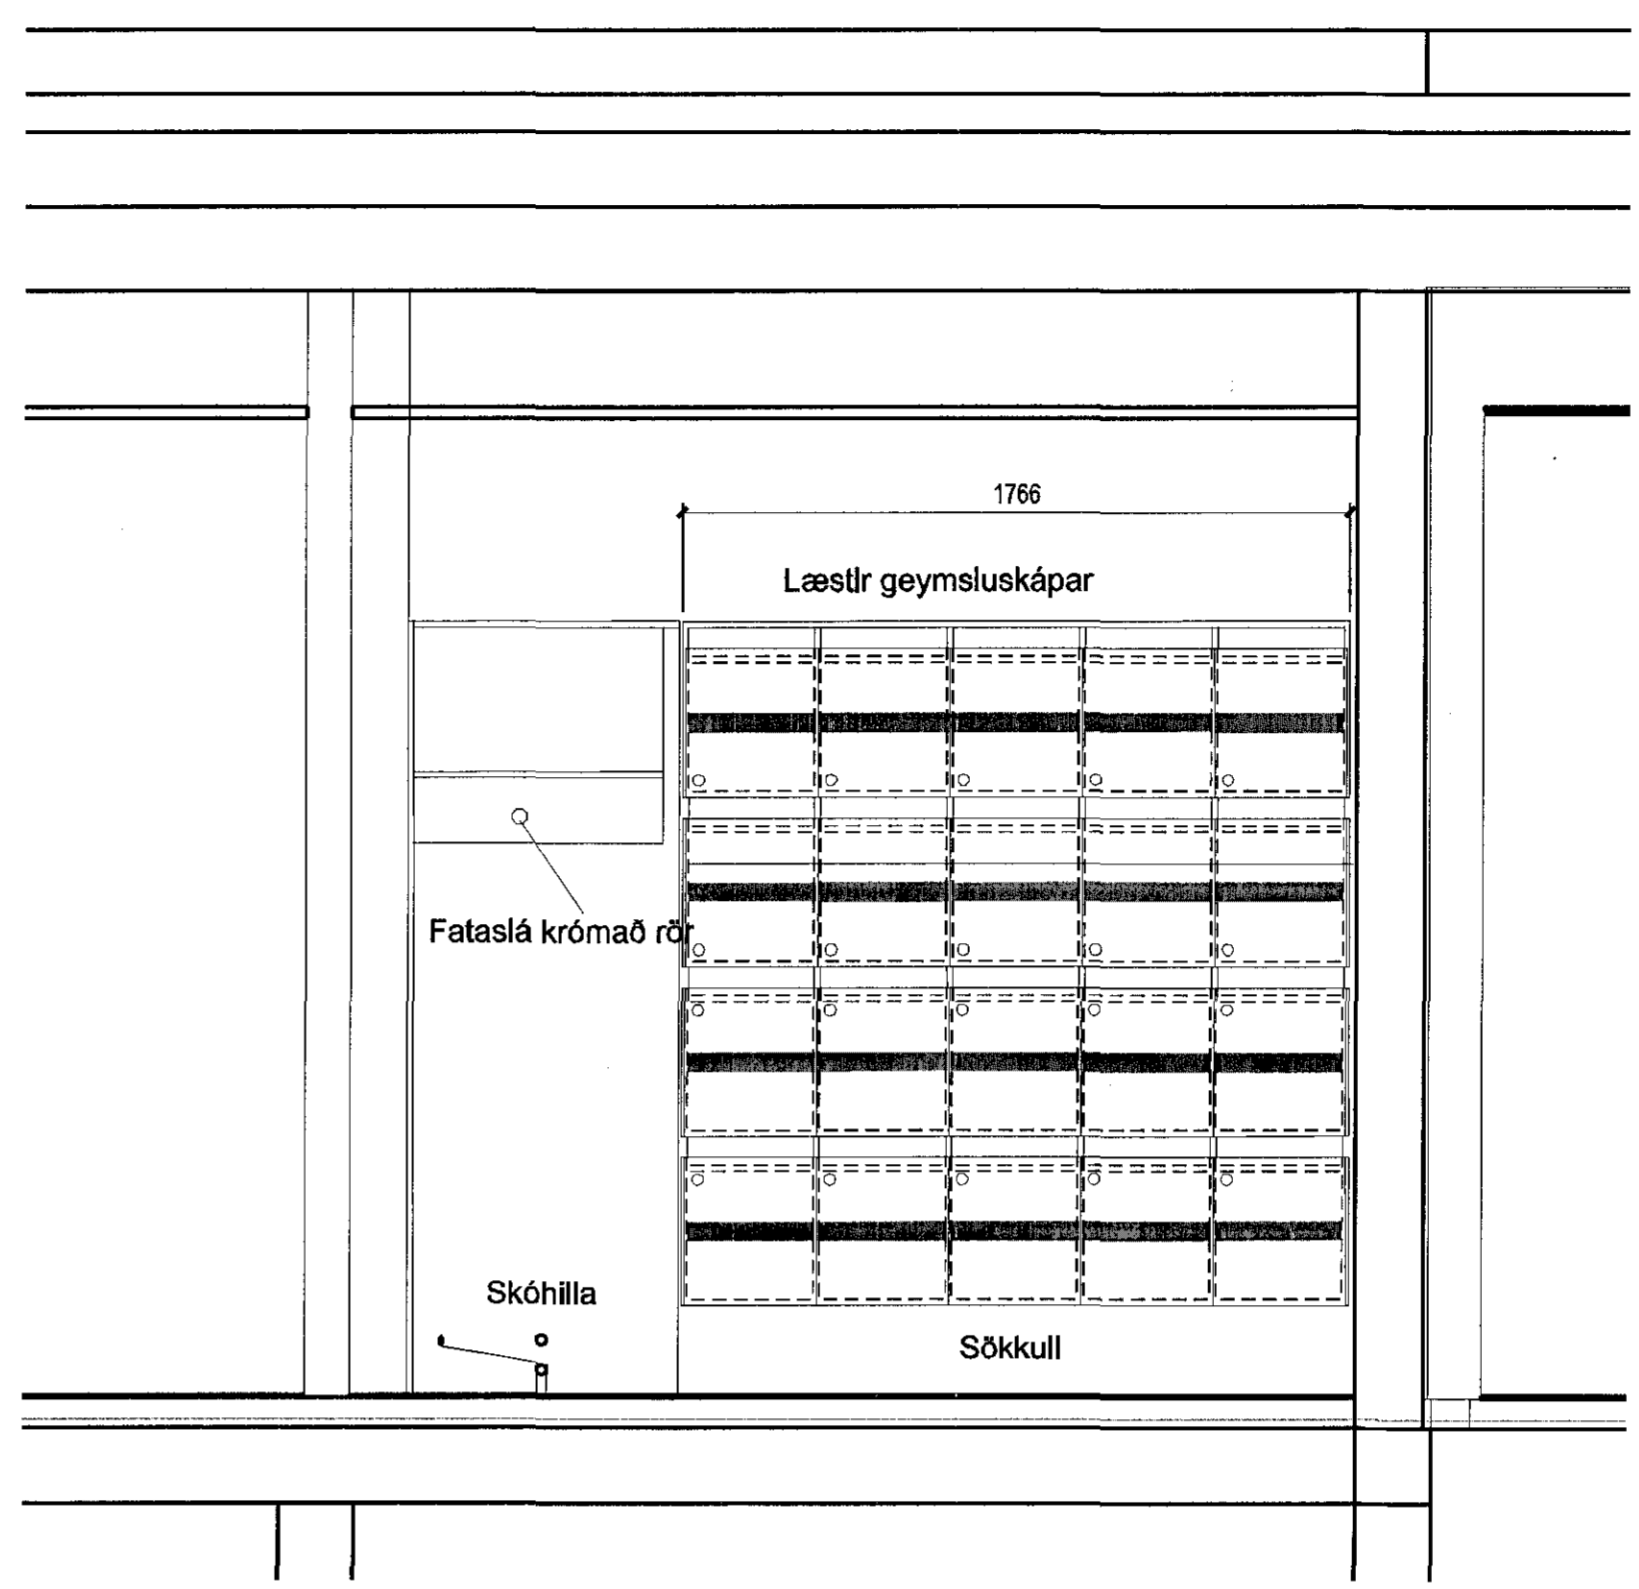

2 Starfsfólk-1-1
 79-16 1:20

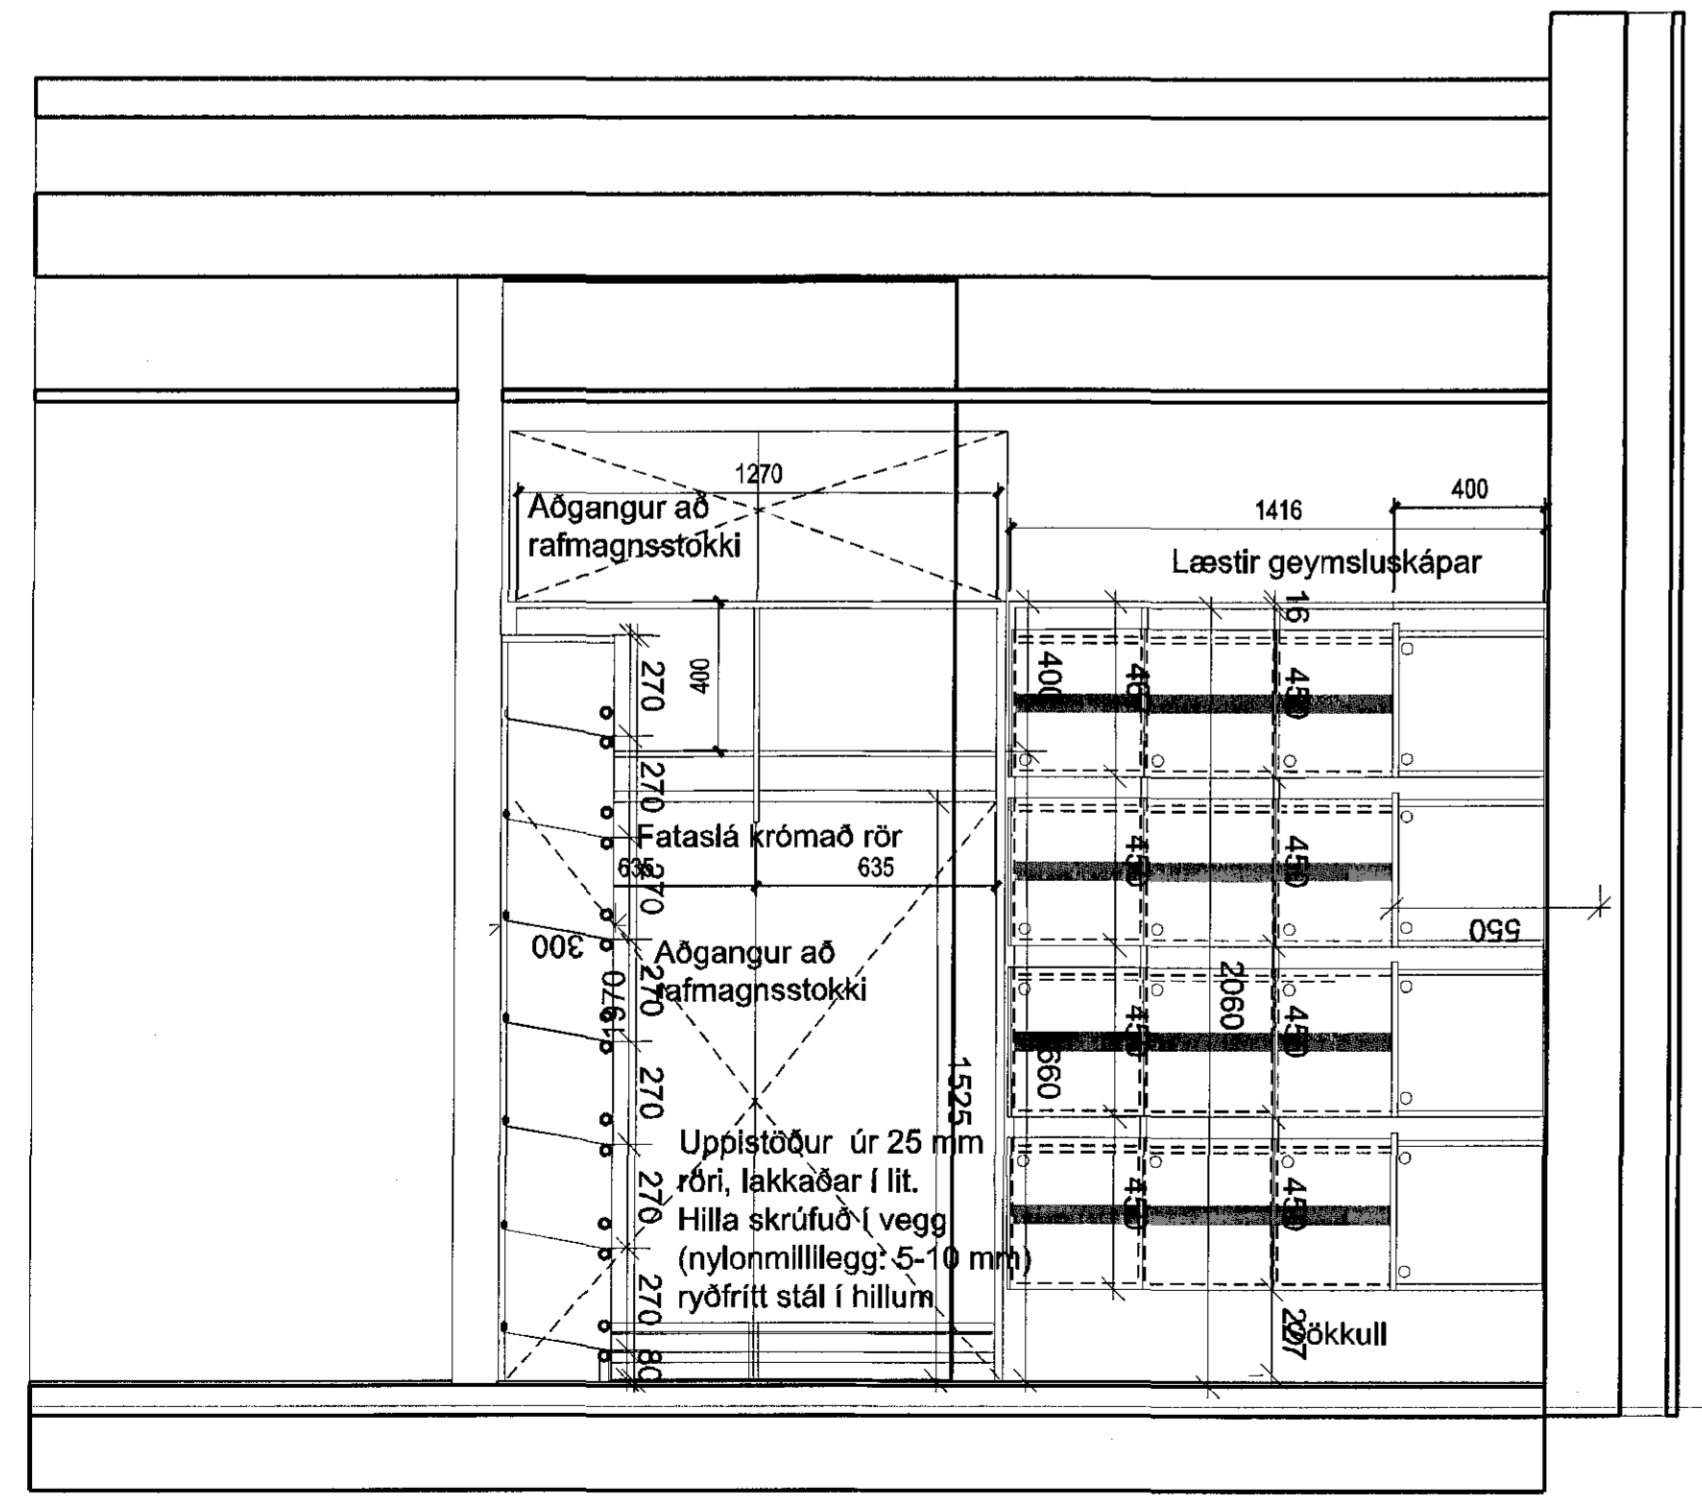

3 Starfsfólk-1-2
 79-16 1:20

STOFNA
 SKRYTUNAR

ASK ARKITEKTAR EHF
 GERÐOFTU 9 101 REYKJAVÍK
 Sími 315 0300 FAX 315 0319
 www.ask.is

ÁRITUN ARBALHÖNDLADAR
 Sigurður Steinar Jónsson
 3400767-8110
 sigur@ask.is

ASK ARKITEKTAR

VERKEFNI
 BJARKAVELLIR 3
 LEIKSKÓLI

TEGUND TÍÐINGAR
 VERKTEIKNING
 Starfsfólk - fatarymi

MOV. I A1
 1:20
 TERNING
 SS
 TERNING
 GRY
 YFIR
 Jb
 DASS
 05.05.2015
 OFDRA

VERK NÚM
 0736

BLAÐ NÚM - NÚMUR TERNINGAR
 79-16