


A Skurðmynd 1:50

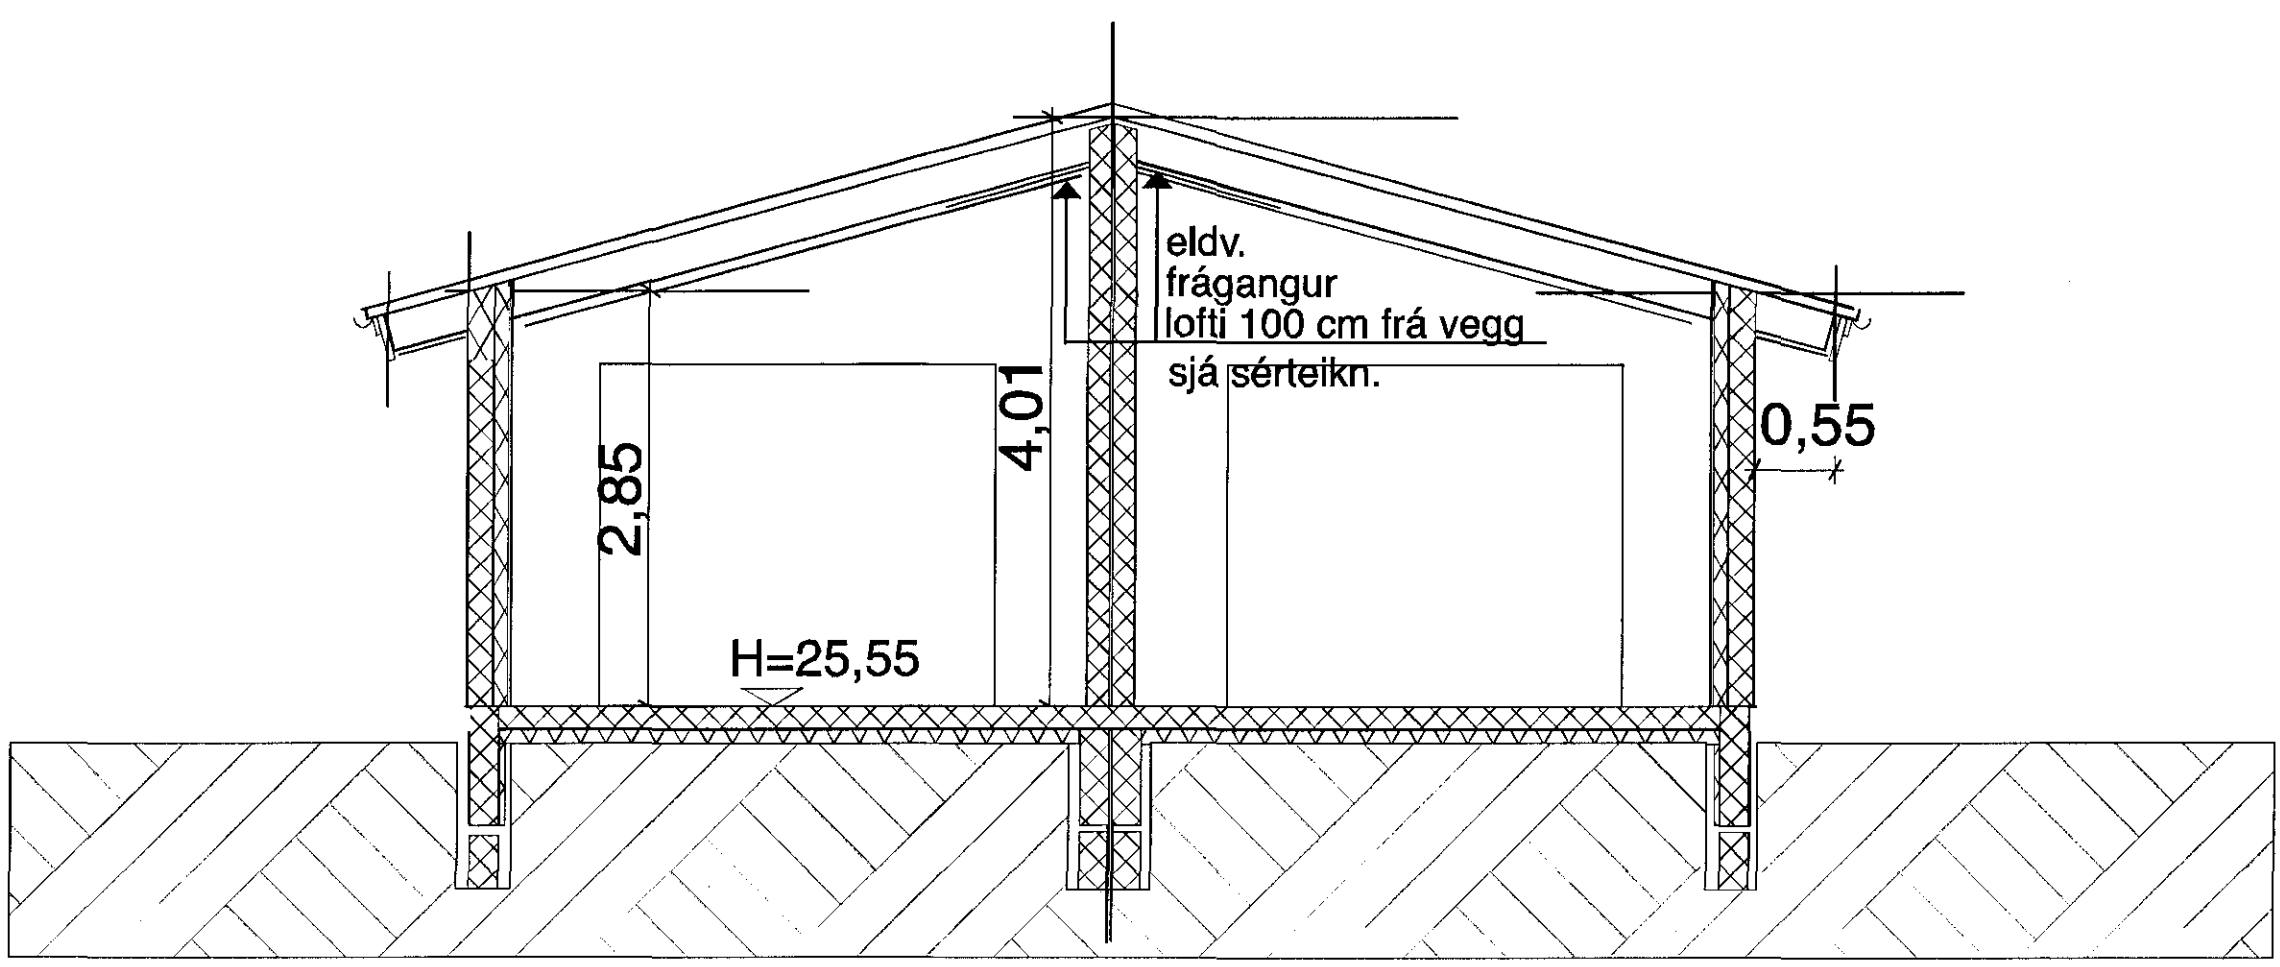

B Skurðmynd 1:50

	Verkefni	KLUKKUVELLIR 28-38B HAFNARFIRÐI
	Heiti	SNEIDINGAR
kvardi	2015-01	
dags.	12 MARS., 2015	dags br. 17 JÚLÍ 2015
hönnun	G. G.	telkn. nr
telkn	G. G.	V-4
Hringbraut 17 220 Hafnarfirði s. 555-2020 FAX 555-2024 Gísli G. Gunnarsson BFL t. 029649-2409 kvardi@kvardi.is		

G. Gunnarsson