
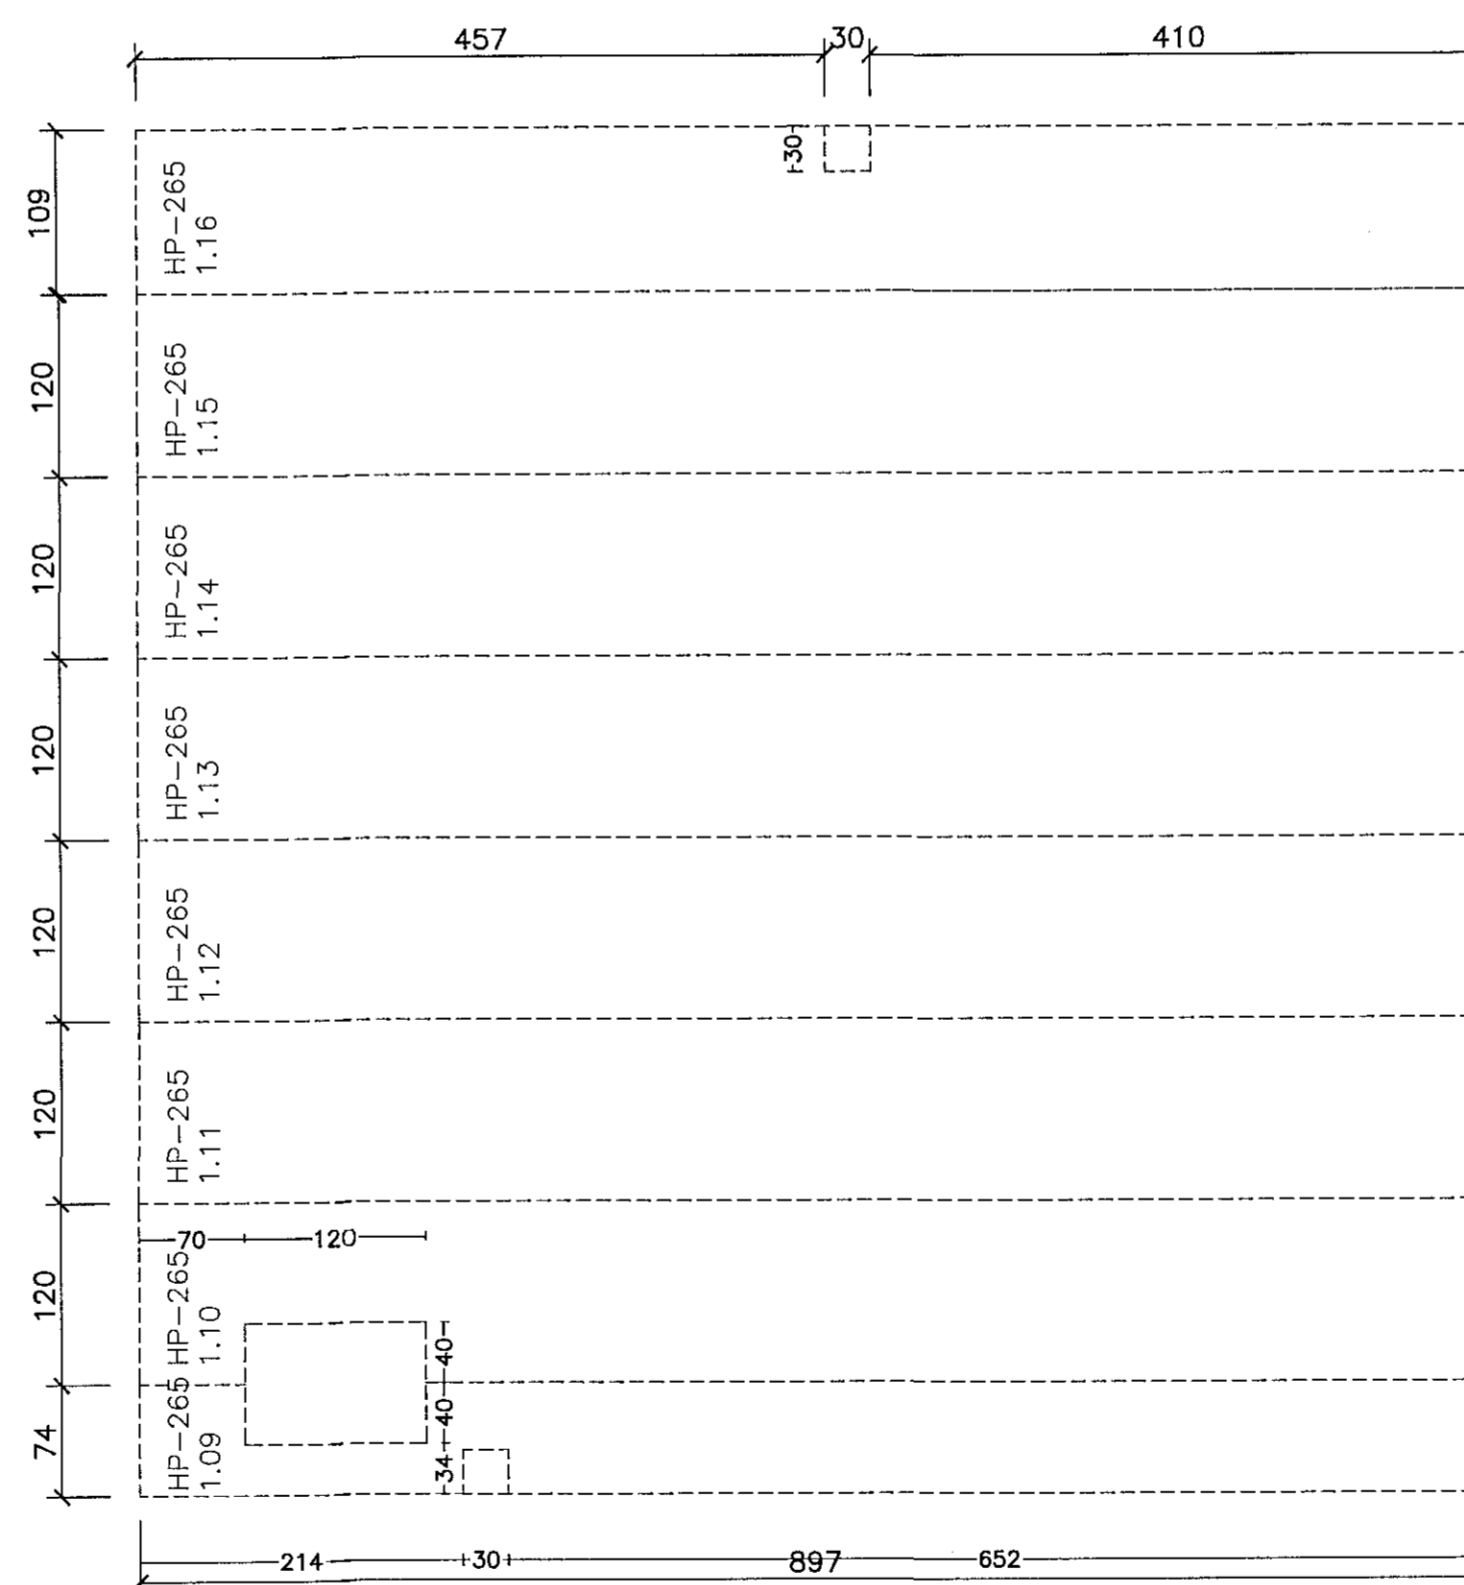
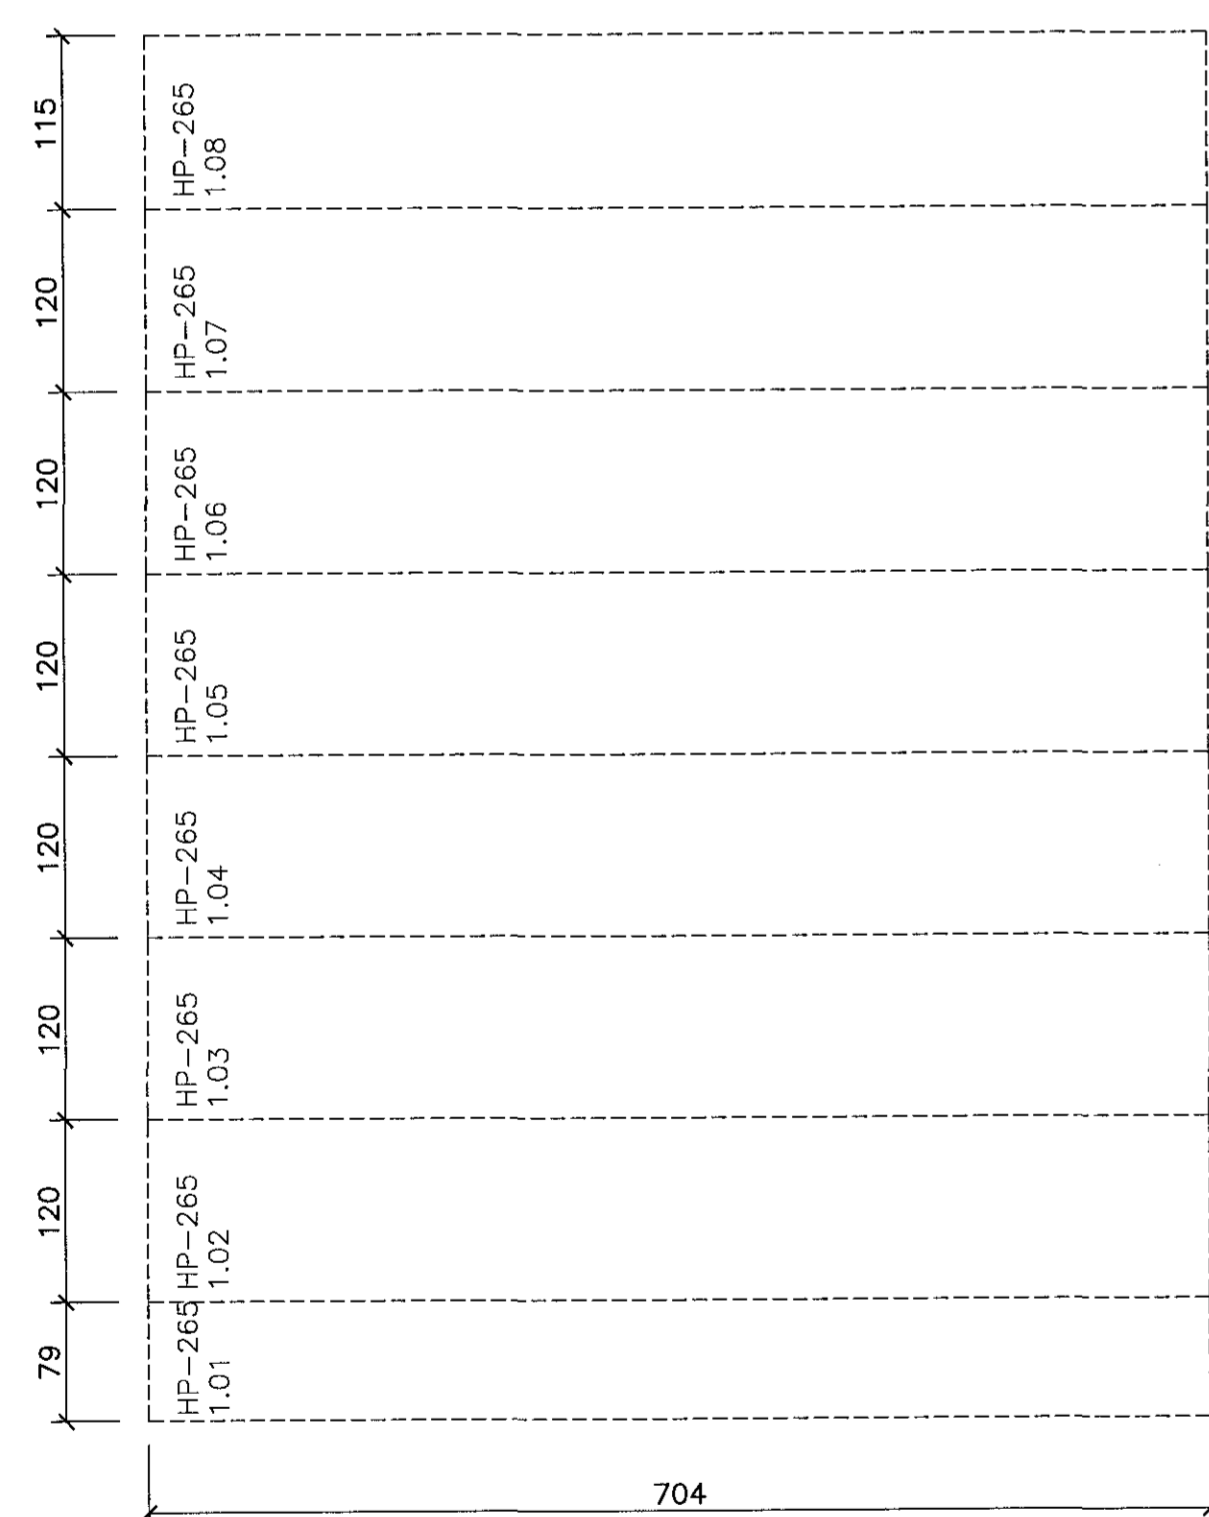


BURÐARVIRKI: Holplötur neðra þaks 1:50

Þak: Notálag 1.5 kN/m² + 4.3 kN/m² (ásteypulag, farg).

Gólf loftræsiklefa: Notálag 4.0 kN/m² + 1.5 kN/m² (ásteypa).

Lykilmynd

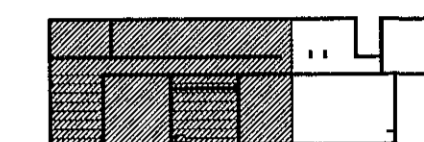

Breytingar:

TÓV TEIKNISTOFAN ÓDINSTORGI,
VERKFRÉDISTOFA ehf.
Óðinsgötu 7
101 Reykjavík
Netfang: gusti@to.is
Sími: 510 2210

Verkefni: ÁSTJARNARKIRKJA, HAFNARFIRÐI

Heiti: BURÐARVIRKI: Holplötur neðra þaks.

Hönnun: VÍFILL ÓDDSSON kt. 101237-3629	VERKFRÆÐINGUR FVFI - FRV
GÚSTAF ÓDDSSON kt. 101237-5069	VERKFRÆÐINGUR FVFI
KRISTJÁN S. GUDMUNDSSON kt. 070254-5819	VERKFRÆÐINGUR FVFI

Áritun óðalhönnuðar: Björn Guðmundsson
Kl. 17.04.2015

M. 1:50

R. G.V.

T. G.V./L.V.

Útg. Sept. 2015. Nr. 1563-1-10.